

BARRIER FREE REQUIREMENT

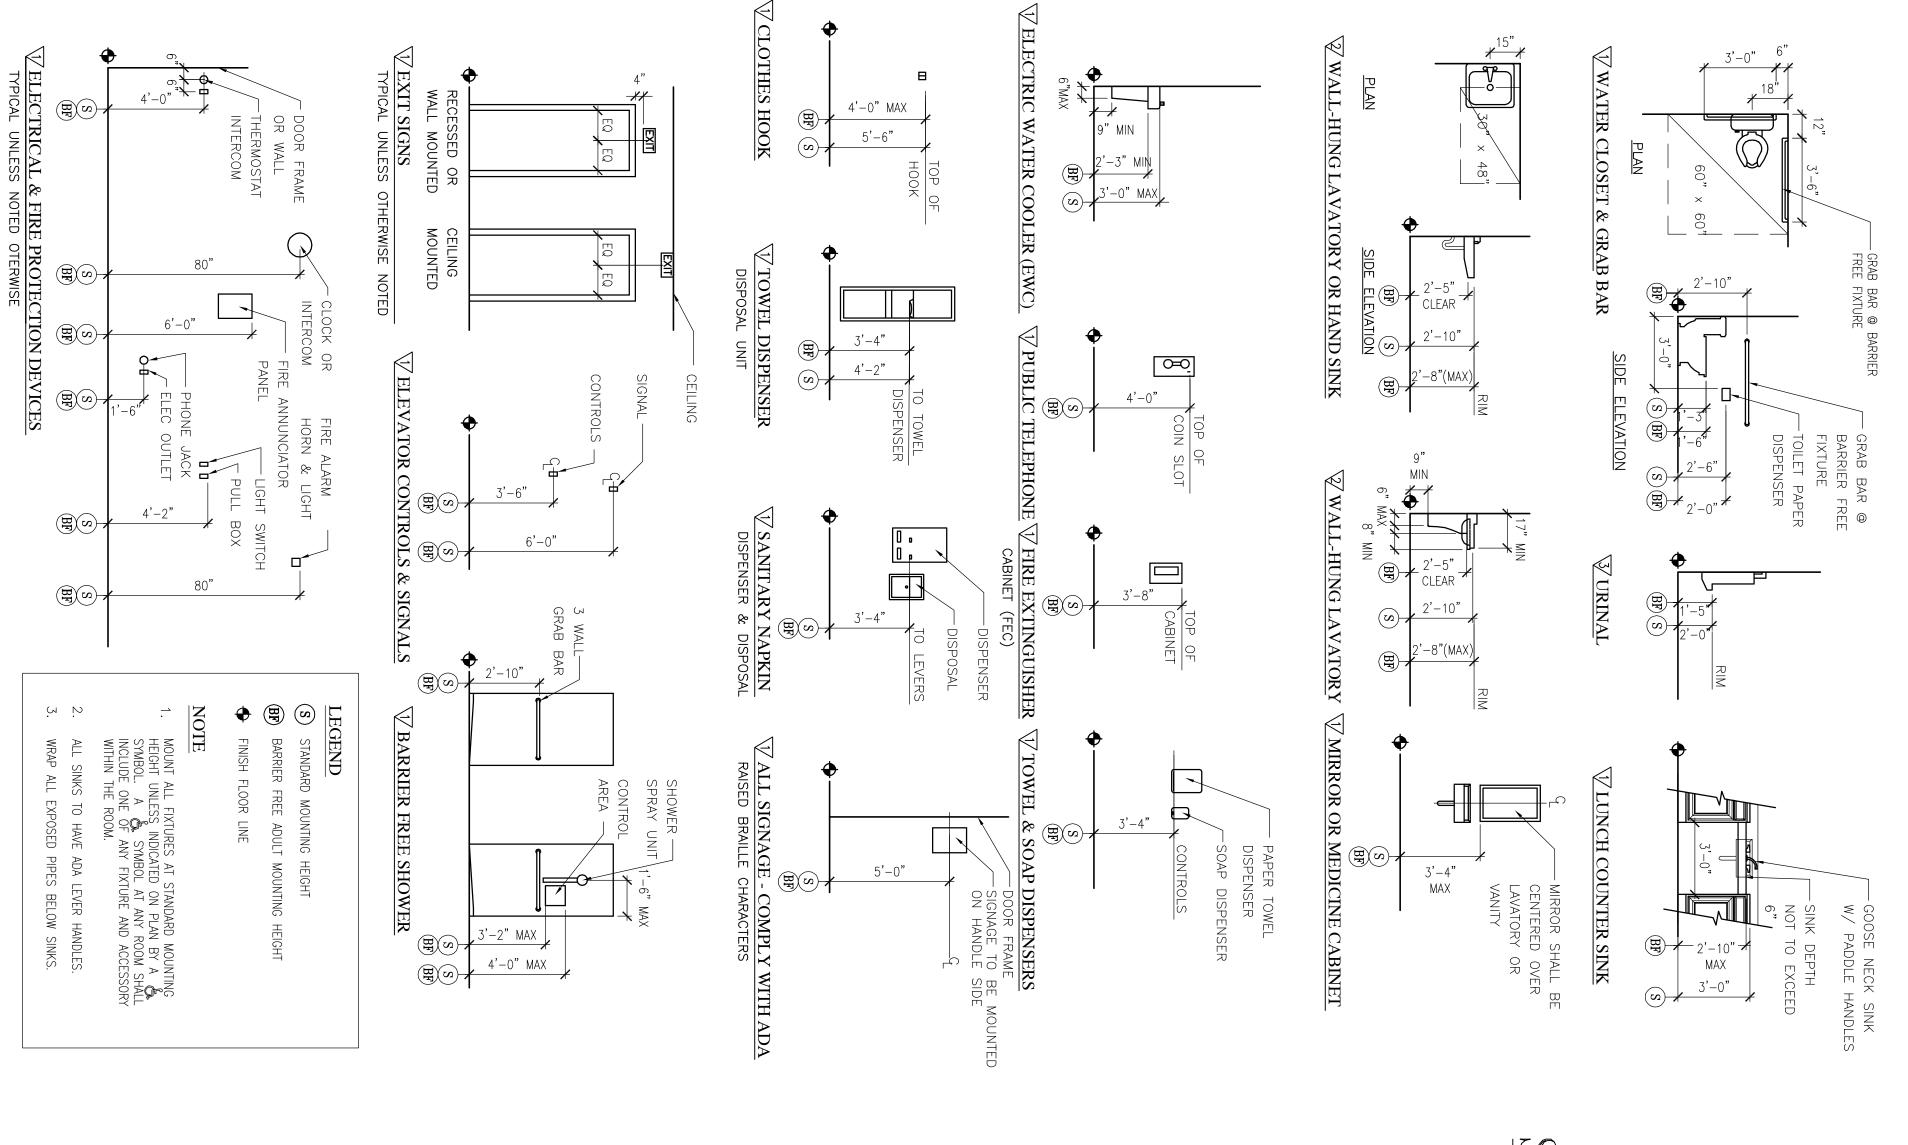


angor Savings Bank


401 Fore Street, Portland, Maine 04101

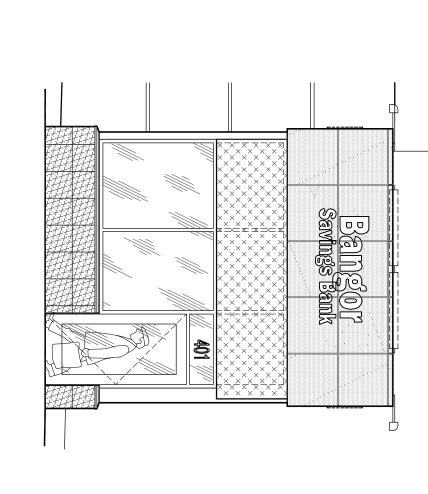


SYMBOLS IEGEND:

SHEET WHERE DETAIL IS DRAWN DETAIL NUMBER NDICATES WALL SECTION INDICATES DETAIL SECTION NUMBER/LETTER

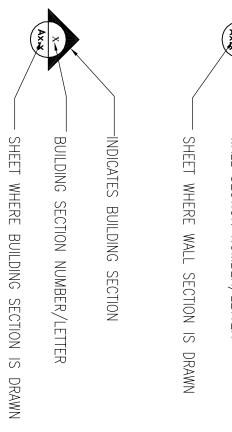

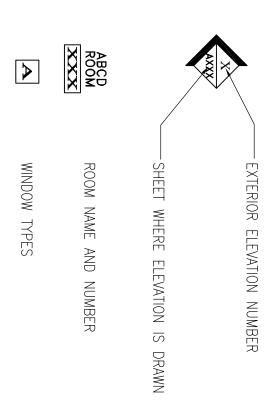

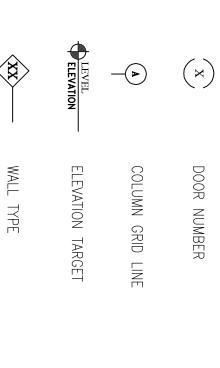

(Þ)


MATERIAL TAGS

ABBREVIATIONS:

CLG	CAB	D	AFF	©	ヷ	&	
CEILING	CABINET	CENTER LINE	ABOVE FINISH FLOOR	AT	ANGLE	AND	

<u>N</u>

(
_フ	ANGLE
0	AT
AFF	ABOVE FINISH FLOOR
Ω	CENTER LINE
CAB	CABINET
CLG	CEILING
CLR	CLEAR
CMU	CONC MASONRY UNIT
CNTR	COUNTER
COL	COLUMN
CONC	CONCRETE
CONT	CONTINUOUS
COR	CORNER
CPT	CARPET

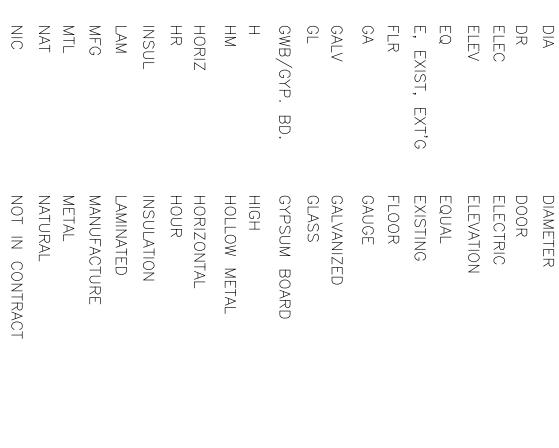

WB/GYF. BD.	GYTSUM BOARD
	HIGH
<	HOLLOW METAL
ORIZ	HORIZONTAL
R	HOUR
SUL	INSULATION
M	LAMINATED
FG	MANUFACTURE
T	METAL
AT	NATURAL
Ō	NOT IN CONTRACT
or NO	NUMBER
	ON CENTER
I RP	PERPENDICULAR
П	PRESSURE TREATED
TD	PAINTED
	פוטחם

SAT SIM SIM SIM SIM STD STD STD STD STD WD VIF	PERP PTD
ROUGH OPENING SUSP. ACOUSTICAL TILE SIMILAR STAINLESS STEEL STANDARD STEEL TELEPHONE TYPICAL UNLESS NOTED OTHERWISE VERIFY IN FIELD WOOD WATER COOLER WITH	

		EXT'G												
GAUGE	FLOOR	EXISTING	EQUAL	ELEVATION	ELECTRIC	DOOR	DIAMETER	CARPET	CORNER	CONTINUOUS	CONCRETE	COLUMN	COUNTER	CONC MASONRY UNIT

	DOIY OF COOTERATION: RELEAVE OF THEVE TLANV CONTEMTLATEV FORTHER
	COOPERATION AMONG THE OWNER, THE CONTRACTOR, THE ARCHITECT AND HIS
	CONSULTANTS. DESIGN AND CONSTRUCTION ARE COMPLEX. ALTHOUGH THE
	ARCHITECT AND HIS CONSULTANTS HAVE PERFORMED THEIR SERVICES WITH DUE
	CARE AND DILIGENCE, THEY CANNOT GUARANTEE PERFECTION. COMMUNICATION
	IMPERFECT, AND EVERY CONTINGENCY CANNOT BE ANTICIPATED. ANY AMBIGUITY
	OR DISCREPANCY DISCOVERED BY THE USE OF THESE PLANS SHALL BE
	REPORTED IMMEDIATELY TO THE OWNER. FAILURE TO NOTIFY THE OWNER
	COMPOUNDS MISUNDERSTANDING AND MAY INCREASE CONSTRUCTION COSTS. A
	FAILURE TO COOPERATE BY A SIMPLE NOTICE TO THE OWNER SHALL RELIEVER
	THE OWNER AND THE ARCHITECT FROM RESPONSIBILITY FROM ALL COSTS.
0.	10. CONSTRUCTION SAFETY: THESE DRAWINGS DO NOT INCLUDE THE NECESSARY
	PROVIDE FOR THE SAFETY, CARE OF UTILITIES AND ADJACENT PROPERTIES DURING
	CONSTRUCTION, AND SHALL COMPLY WITH STATE AND FEDERAL SAFETY

DO NOT SCALE DRAWINGS	ALL SIGNAGE IN PUBLIC AREAS SHALL HAVE RAISED BRAILLE CHARACTERS, WITH ADA CONTRAST & MOUNTING HEIGHTS	REGULATIONS.
IGS.	C AREAS SHALL I	
	HAVE	
	RAISED	
	BRAILLE	
	CHARACTERS,	
	WITH	

- ALL DOORS SHALL HAVE ADA LEVER HANDLES, UNO

FLOOR PLANS & DETAILS EXTERIOR ELEVATIONS
BUILDING SECTIONS TITLE SHEET



GENERAL NOTES

- ALL MATERIALS, COMPONENTS, AND WORK ARE NEW AND SHALL BE PROVIDED IN THIS CONTRACT BY THE CONTRACTOR UNLESS NOTED OTHERWISE.
- IT IS THE INTENT AND MEANING OF THESE DRAWINGS THAT THE CONTRACTOR AND EACH SUBCONTRACTOR PROVIDE ALL LABOR, MATERIALS, TRANSPORTATION, SUPPLIES, EQUIPMENT, ETC. TO OBTAIN A COMPLETE JOB TO INDUSTRY STANDARD IN A PROFESSIONAL WORKMANLIKE MANNER. ALL WORK INCLUDED IN THIS CONTRACT SHALL CONFORM TO ALL STATE, NATIONAL AND OTHER CODES AND ORDINANCES WHICH APPLY TO THIS PROJECT.
- THE CONTRACTOR SHALL BE RESPONSIBLE FOR OBTAINING ALL PERMITS WHICH ARE REQUIRED FOR THE SATISFACTORY COMPLETION OF THE WORK AND FOR PAYING ALL FEES, HOOK UP CHARGES, ETC. (STATE FIRE MARSHAL PERMIT BY OWNER.) AT THE END OF EACH WORKING DAY, THE CONSTRUCTION SITE SHALL BE LEFT IN A NEAT AND CLEAN MANNER.
- CONTRACTOR SHALL OBTAIN APPROVAL FROM THE OWNER FOR THE SEQUENCE TIMING OF OPERATIONS PRIOR TO COMMENCING WORK. AREAS FOR STAGING MUST BE APPROVED BY THE OWNER.
- THE CONTRACTOR SHALL DISPOSE OF AND / OR RECYCLE ANY CONSTRUCT DEBRIS FROM THE PROJECT SITE AS REQUIRED BY THE STATE. THE CONSTRUCT BE RESPONSIBLE FOR OBTAINING DISPOSAL PERMITS WHICH ARE CONSTRUCTION DEBRIS FROM THE PROJECT SITE SHALL BE IMPOSED OF STATE APPROVED LANDFILL.
- ROOM NUMBERS ON THE DRAWING ARE FOR COORDINATION PURPOSES AND DO NOT NECESSARILY CORRESPOND TO ACTUAL ROOM NUMBERS.

- THESE DRAWINGS DO NOT INCLUDE THE NECESSARY COMPONANTS FOR CONSTRUCTION SAFETY. THE GENERAL CONTRACTOR SHALL PROVIDE FOR THE SAFETY & CARE OF UTILITIES AND ADJACENT PROPERTIES DURING CONSTRUCTION.

JOB:

10146

10-12-10 3-25-11

PRELIM. P STAFF CD's

REV. 1	REV. 1 - PRINT 05-25-1	CONSTRUCTION				
	SHEET IN THE STATE OF THE STATE			PRINT	REV. 2	REV. 1

Bangor Savings Bank ATM

401 Fore Street
Portland ME 04101

ritten permission of ALPHA ARCHITECTS se or reproduction of the contents of COPYRIGHT

PHONE: 207.761.9500 FAX: 207.761.9595 design@alphaarchitects.com

ORTLAND, ME 04101
