3 COMPARTMENT SINK 4 COMPARTMENT SINK

SOUTHERN STAINLESS
SOUTHERN STAINLESS
SOUTHERN STAINLESS

INDIRECT TO FLOOR SINK, 140° HW INDIRECT TO FLOOR SINK, 140° HW 140° HW

MAGIKITCH'N
MAGIKITCH'N
PITCO
SOUTHERN S

SOUTHERN STAINLESS
McCANN
EVERPURE

3/4"

INDIRECT TO OPEN SITE DRAIN
PROVIDE AND INSTALL WATTS #SD-2 BACKFLOV
PROVIDE AND INSTALL WATTS SERIES 7 DUAL CHE
(ASSE 1024 CERTIFIED) FOR THIS UNIT.

NO.

13

8-VALVE

SODA DISPENSER

DESCRIPTION

MANUFACTURER

S

F۷

¥

GAS MBH

PROVIDE AND INSTALL WATTS BACKFLOW PREVENTER (ASSEFOR THIS UNIT.

SERIES 7 DUAL CHECK VALVE 1024 CERTIFIED) BEFORE FILTER PACK

6" AIR GAP BETWEEN UNIT AND WALLS, LEGLESS. PROVIDE AND INSTALL WATTS PREVENTER, NSF 25 CERTIFIED

CAULK TO COUNTER IF #9BD BACKFLOW

PLUMBING

SCHEDULE

EQUIPMENT IN SCHEDULE MAY NOT

BE USED.

SEE SHEET P2 FOR SIZES OF SANITARY, WATER AND GAS LINES (SHOWN ON ISOMETRICS)

R LOCAL CODE.

V INSTEAD OF IRON, AND

GENERAL NOTES

THE KITCHEN CONTRACTOR WILL BE RESPONSIBLE FOR CRITICAL DIMENSIONS, PLUMBING, AND ELECTRICAL SPECIFICATIONS FOR EQUIPMENT SUPPLIED BY KITCHEN CONTRACTOR. ALL OTHER MECHANICALS, LOCATIONS, AND SPECIFICATIONS SHOWN ON THE DRAWING FOR THE CONVENIENCE OF THE CUSTOMER, BUT NOT SUPPLIED BY THE KITCHEN CONTRACTOR SHOULD BE CHECKED AND VERIFIED BY THE ARCHITECT, OWNER AND/OR CONTRACTOR. THE PLUMBING CONTRACTOR SHALL APPLY FOR ALL NECESSARY PERMITS AND SHALL SOLICIT INSPECTIONS AND APPROVALS AS REQUIRED.

PLUMBING CONTRACTOR TO VERIFY ALL DIMENSIONS PER ARCHITECTURAL DRAWINGS, PROCURE ALL PERMITS, PREPARE STACK DIAGRAMS, ETC. (IF REQUIRED) AND SOLICIT INSPECTIONS AND APPROVALS AS REQUIRED. PLUMBING CONTRACTOR TO FURNISH ALL CONDENSATE DRAINS AND INDIRECT WASTE LINES REQUIRED FOR REFRIGERATION AND OTHER EQUIPMENT.

PLUMBING CONTRACTOR MUST CHECK EQUIPMENT NOT IN CONTRACT SO THAT THE SERVICE REQUIREMENTS ARE CORRECTLY TYPED, ADEQUATELY SIZED AND ROUGHED—IN PROPERLY SO AS TO MINIMIZE THE AMOUNT OF MATERIALS AND FITTINGS NEEDED FOR FINAL HOOK—UP RESULTING IN A NEAT AND ORDERLY LOOKING INSTALLATION. WHILE EVERY ATTEMPT HAS BEEN MADE IN THE PREPARATION OF THIS PLAN TO AVOID MISTAKES, THE DESIGNER AND COMPANY CANNOT GUARANTEE AGAINST ERROR OR UNFORESEEN FIELD CONDITIONS. THE CONTRACTOR OR BUILDER MUST CHECK ALL DIMENSIONS AND DETAILS AND REPORT ANY DISCREPANCIES.

ALL LABOR, TRAPS, TAILPIECES, STRAINERS, PRESSURE REDUCING VALVES AND FITTINGS REQUIRED FOR FINAL CONNECTION OF EQUIPMENT AS NECESSARY TO COMPLY WITH ALL CODES, INCLUDING ALL INTERCONNECTIONS, TO BE FURNISHED BY PLUMBING CONTRACTOR UNLESS STATED OTHERWISE IN F.S.E.C. GENERAL SPECS. ALL SERVICES SHOWN WITH SYMBOLS CENTERED ON FACE OF WALL SHOULD BE BROUGHT TO THAT POINT CONCEALED IN WALL AND STUBBED OUT OF WALL CENTERED AT HEIGHT SHOWN BY KITCHEN EQUIPMENT SUPPLIER OR ARCHITECT. DO NOT STUB OUT FLOOR AND RUN EXPOSED UP FACE OF WALL. ALL SERVICES SHOWN WITH SYMBOLS AWAY FROM ANY WALL OR COLUMN SHOULD BE STUBBED OUT OF FLOOR TO A MAXIMUM OVERALL HEIGHT AS SHOWN BY KITCHEN EQUIPMENT SUPPLIER OR ARCHITECT.

5

ALL WATER AND INTERIOR CONDENSATE PIPING THAT IS RUN IN EXTERIOR WALLS TO BE RUN ON INTERIOR SIDE OF WALL INSULATION. FIELD COORDINATE. INSULATE ALL WATER AND INTERIOR CONDENSATE PIPING WITH 1" THICK (K=0.23 @ 75 F) SNAP-ON FIBERGLASS PIPE INSULATION WITH AN ALL SERVICE JACKET TO MEET LOCAL CODES AND UL FLAME SPREAD RATING OF 25 AND SMOKE DEVELOPED RATINGS OF 50. APPROVED MANUFACTURER: MANVILLE MICRO-LOK. ALL WORK SHALL BE PERFORMED IN A NEAT AND PROFESSIONAL MANNER USING GOOD ENGINEERING PRACTICES. ALL WORK SHALL CONFORM TO THE STATE'S, COUNTY'S, CITY'S, AND LOCAL CODES AND ORDINANCES, SAFETY AND HEALTH CODES, NFPA CODES, ENERGY CODES AND ALL OTHER APPLICABLE CODES AND REQUIREMENTS. THE CONTRACTOR SHALL INQUIRE INTO AND COMPLY WITH ALL APPLICABLE CODES, ORDINANCES, AND REGULATIONS. AFTER CONTRACT IS ISSUED, NO ADDITIONAL COST DUE TO CODE ISSUES SHALL BE REIMBURSED BY THE OWNER TO THE CONTRACTOR.

CODE

- (1) CONNECT NEW 2" WATER LINE TO LANDLORD PROVIDE WATER SUB-METER AND BACKFLOW PREVENTER WITH LOCATION. FIELD COORDINATE WITH LANDLORD'S REPI
- $\langle 2 \rangle$ TIE INTO EXISTING 4" SANITARY MAIN LINE. FIELD VERIFY EXACT LOCATION, INVERT ELEVATION, DIRECTION AND REQUIREMENTS PRIOR TO STARTING WORK.

PROVIDE AND INSTALL ASSE 1017 AND 1070 LISTED SYMMONS MODEL #5-210 MAXLINE THERMOSTATIC MIXING VALVE AT FIXTURE. SET HOT WATER TEMPERATURE TO 110°F.

1000 GALLON LARGE CAPACITY GREASE INTERCEPTOR. EXACT LOCATION AND REQUIREMENTS.

FURNISH AND INSTALL WATER HAMMER ARRESTERS IN THE DOMESTIC COLD AND HOT WATER PIPING. ARRESTERS WITH A MINIMUM 15 FIXTURE UNIT CAPACITY.

PROVIDE FIAT MODEL #830—AA HOT AND COLD UTILITY FAUCET WITH VACUUM BREAKER FOR THE CHEMICAL SANITIZING SYSTEM. VERIFY CHEMICAL SANITIZING SYSTEM REQUIREMENTS BEFORE STARTING WORK. PROVIDE SANITIZING SYSTEM WITH SIDEKICK PER MANUFACTURER'S RECOMMENDATIONS. FIELD VERIFY EXACT LOCATION WITH OWNER. SEE EQUIPMENT DRAWINGS FOR MORE INFORMATION.

TIE INTO EXISTING LANDLORD 4" GAS TAP. FIELD VERIFY EXACT METER SIZE, LOCATION AND REQUIREMENTS PRIOR TO ROUGH-IN.

RUN GAS LINE UP THRU ROOF TO ROOFTOP EQUIPMENT. ALL ROOF CUTTING AND PATCHING SHALL BE BY THE LANDLORD'S ROOFING CONTRACTOR AT THIS CONTRACTORS EXPENSE. FIELD VERIFY EXACT REQUIREMENTS AND FIELD COORDINATE WITH LANDLORD'S REPRESENTATIVE. PROVIDE AND INSTALL 3" VENT THRU ROOF. FIELD VERIFY LOCATION AND EXACT REQUIREMENTS BEFORE STARTING WORK. VENT TO BE A MINIMUM OF 10'-0" FROM ANY FRESH AIR INTAKE.

NOTES

D WATER SERVICE. PROVIDE AND INSTALL SHUT—OFF VALVE. FIELD VERIFY EXACT RESENTATIVE.

PROVIDE AND INSTALL NEW RHEEM WATER HEATER PER WATER HEATER MANUFACTURERS RECOMMENDATIONS. PROVIDE 3" FLUE AND INTAKE AIR VENT THRU LANDLORD PROVIDED CHASE TO ROOF. TERMINATE PER MFG'S RECOMMENDATIONS. FIELD VERIFY LOCATION AND EXACT REQUIREMENTS BEFORE STARTING WORK.

③

WATTS MODEL# GI-500-K FIELD VERIFY

INSTALL SHUT OFF VALVE FOR GAS SUPPLY, VALVE PROVIDED WITH HOOD ANSUL SYSTEM PACKAGE. FIELD COORDINATE. MOUNT BELOW CEILING IN ACCESSIBLE LOCATION.

PROVIDE MINIMUM 6" DIRT LEG, UNION AND GAS COCK AT EACH EQUIPMENT CONNECTION. INSTALL PER LOCAL GAS COMPANY REQUIREMENTS AND LOCAL CODE.

EXTEND CONDENSATE DRAINS FROM COOLER EVAPORATOR COIL FLOOR DRAIN. WALL. CAULK AND SEAL PENETRATION THRU WALL/COOLER WALL. RUN DOWN THRU

COPPER DRAIN PIPING FROM ICE MACHINES TO FLOOR SINK BELOW.

30

INSTALL

(©)

 \bigcirc

6

(5)

4


PROVIDE AND INSTALL A WATTS SERIES 7 DUAL CHECK VALVE ON THE WATER LINE TO THE EQUIPMENT INDICATED ON THE PLAN. INSTALL PER MANUFACTURER'S RECOMMENDATIONS AND LOCAL CODE. FIELD VERIFY EXACT REQUIREMENTS.

(

(3)

(3)

€

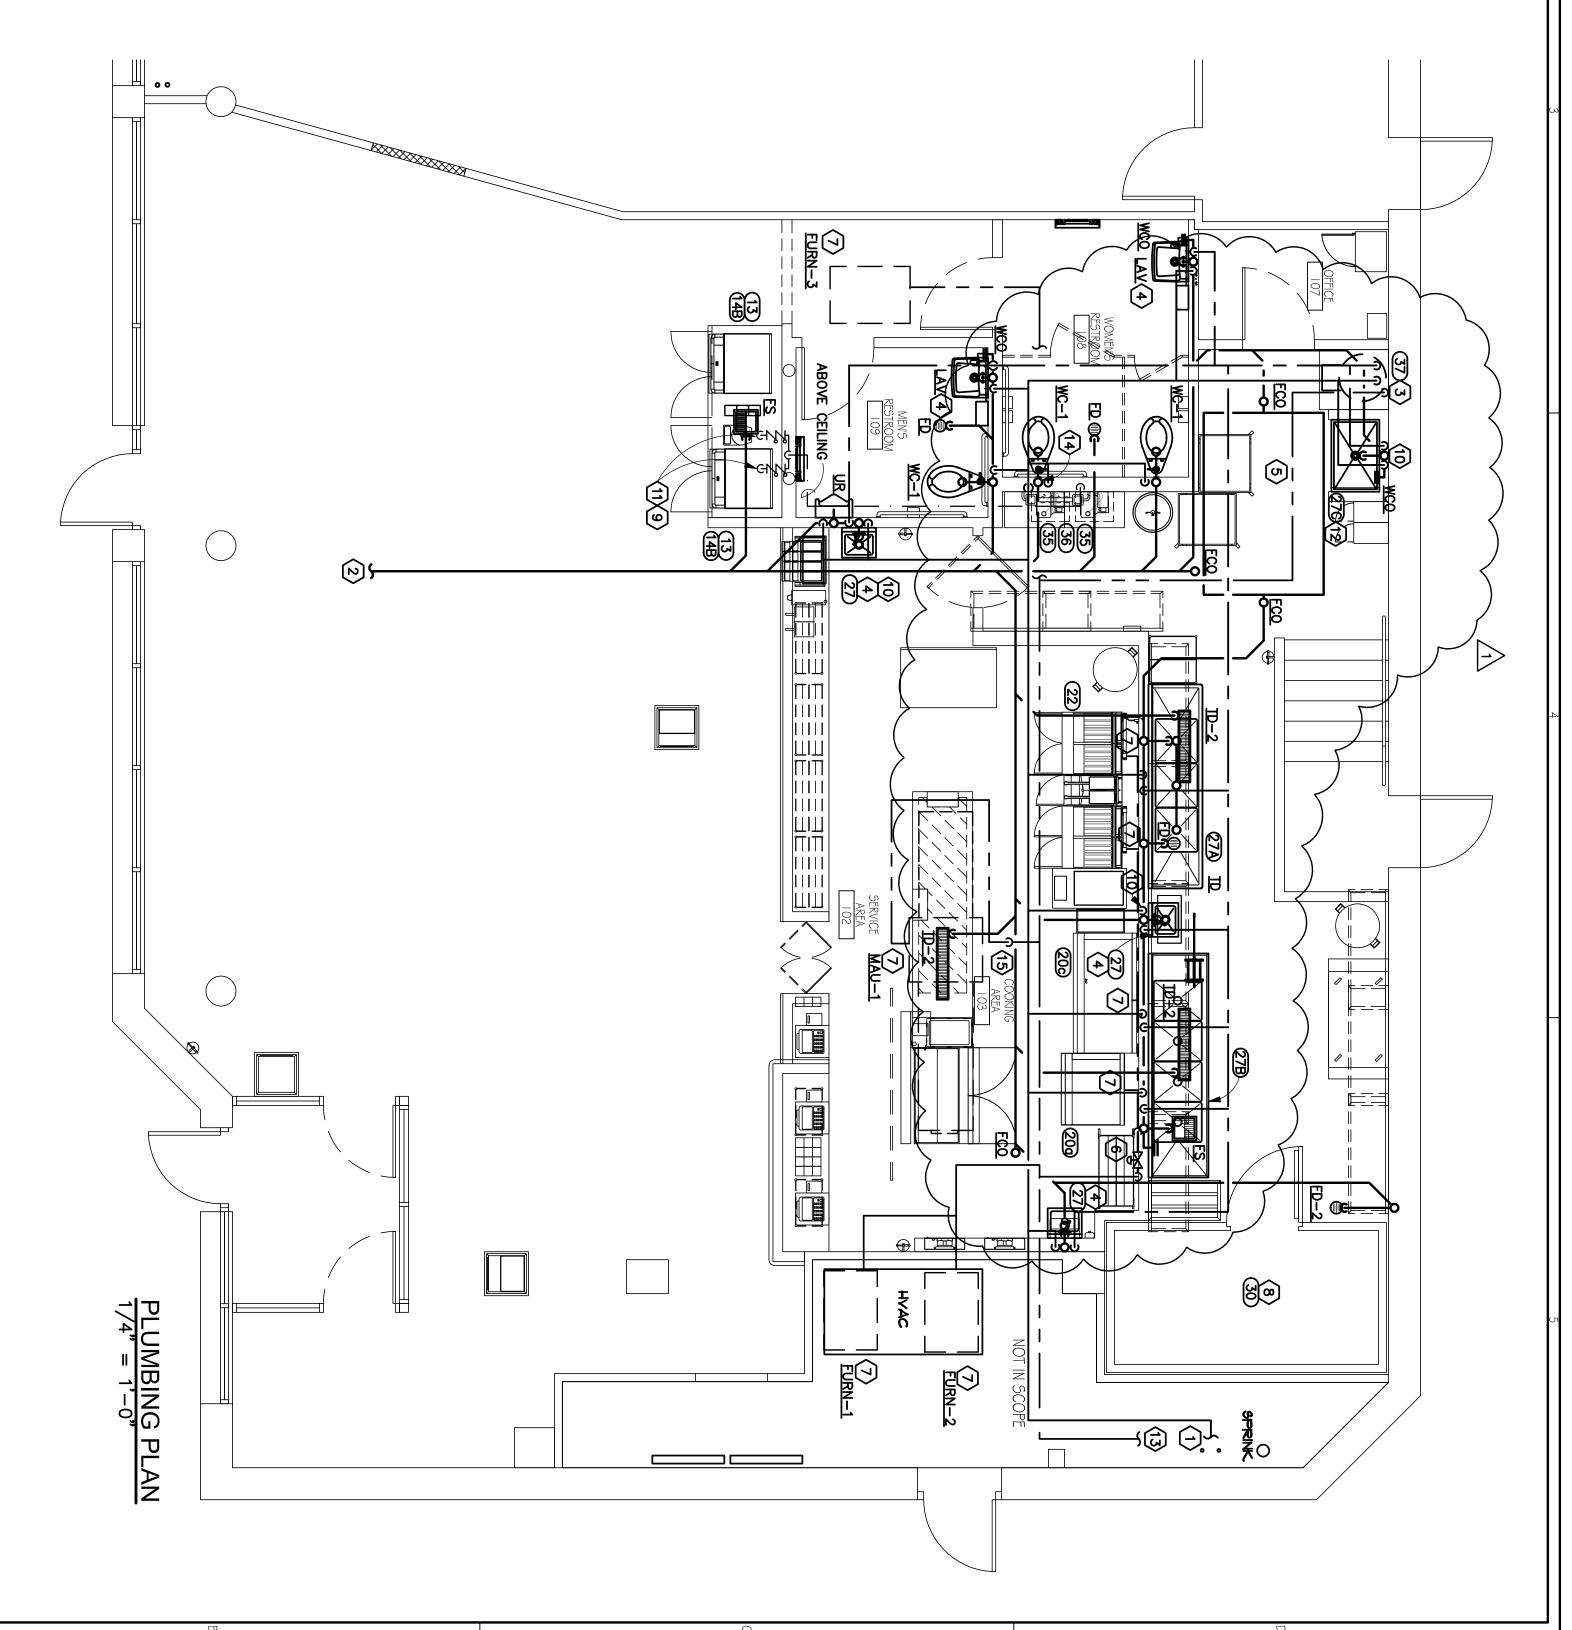

PLUMBING FIXTURE SCHEDULE

WATER CLOSET — ZURN MODEL #Z5665.214, FLUSH VALVE, WATER SAVER, VITREOUS CHINA, MEETS ADA GUIDELINES AND ANSI REQUIREMENTS FOR PEOPLE WITH DISABILITIES. FURNISH 17 1/4" RIM HEIGHT WITH Z559 SS-EL.

WC-1 (H.C.)

R

URINAL - ZURN MODEL #Z5750, 17" RIM HEIGHT MEETS ADA GUIDELINES AND ANSI REQUIREMENTS FOR PEOPLE WITH DISABILITIES. PROVIDE WITH FLUSH VALVE MODEL #Z6003AV-EWS

(H.C.)

FLOOR SINK - ZURN MODEL 1902 WHITE A.R.E. INTERIOR CAST IRON BODY, STRAINER 4" BOTTOM CAULK OUTLET.

1/2 NICKEL

OPEN SITE DRAIN - ZURN 415B CAST IRON BODY WITH TYPE "B" STRAINER, ZURN 415B CAST IRON BODY WITH TYPE "B" STRAINER.

FUNNEL

ZURN #Z-890-KC WITH PAN AND CLAMPING COLLAR-24" IN LENGTH ZURN #Z-890-KC WITH PAN AND CLAMPING COLLAR-36" IN LENGTH

ID-2

TRENCH DRAIN -

TRENCH DRAIN

Ð

ZURN Z-1441 WITH STAINLESS STEEL COVER

CLEANOUT - ZURN #ZN-1400-

BEVERAGE STATION PUMP 10, 1/2 H.P. 25 GPM, ZOELLER MODEL #M98 WITH ZOELLER BASIN MODEL #131 FLOOR

MOUNTED

IJ

GAL.

EGEND AND NOTES $\langle \Box \rangle$ EX SAN-SAN CW EXISTING COLD WATER
COLD WATER
140°F HOT WATER
EXISTING SANITARY SANITARY
GREASE SANITARY FILTERED WATE VENT THRU FLOOR SINK FLOOR DRAIN VALVE


PLUMBING PLAN

REVISIONS: DATE: DESCRIPTION: SSUED FOR PERMIT EVISED PER LL, MUNICIPAL & CORP. COMMENTS 02/08/20 SSUED FOR CONSTRUCTION 10232 **KS** DR

FIVE GUYS BURGERS and FRIES 425 FORE STREET

PORTLAND, MAINE 04101-4396



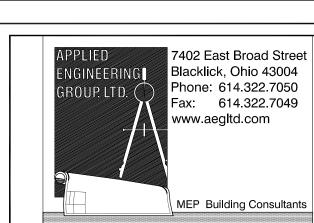



_ingleDesignGroup,Inc I 58 WEST MAIN STREET LENA, IL 61048 PHONE: 815-369-9155 FAX: 815-369-4495 WWW.LINGLEDESIGN.COM