
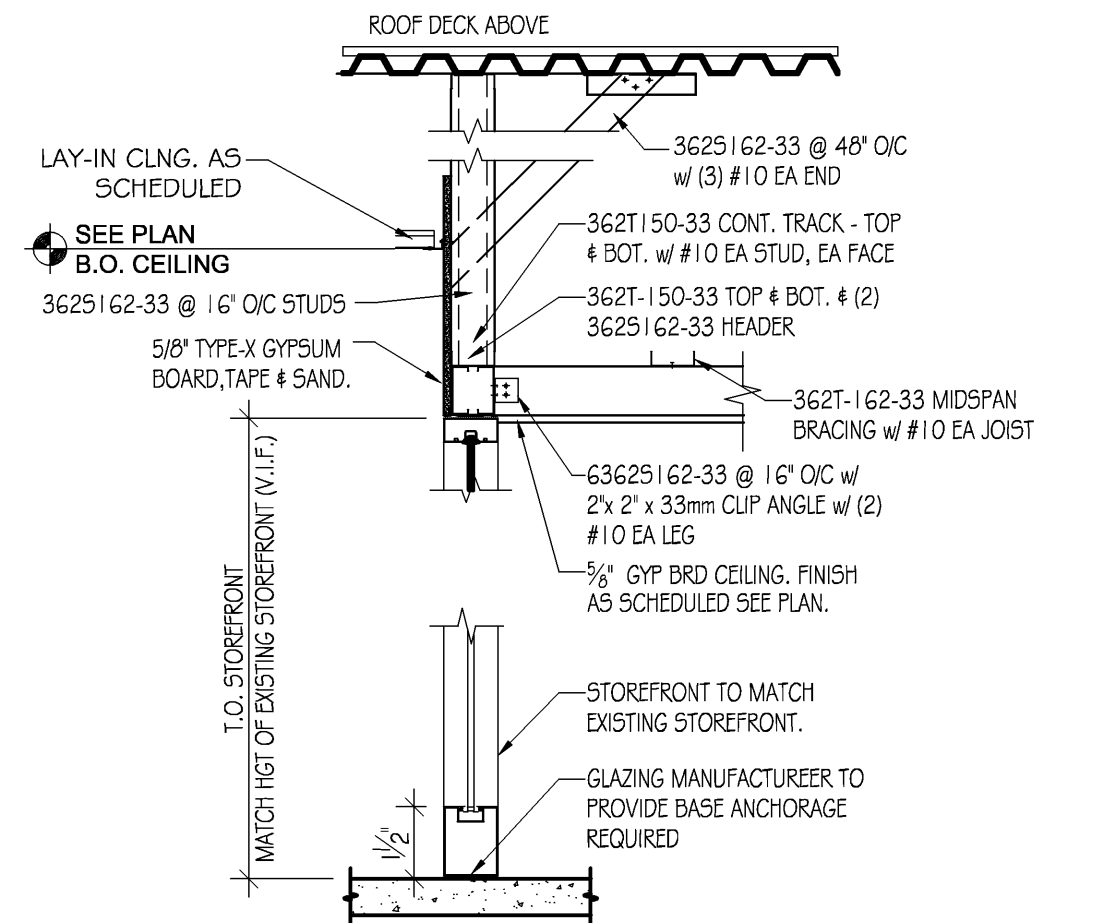
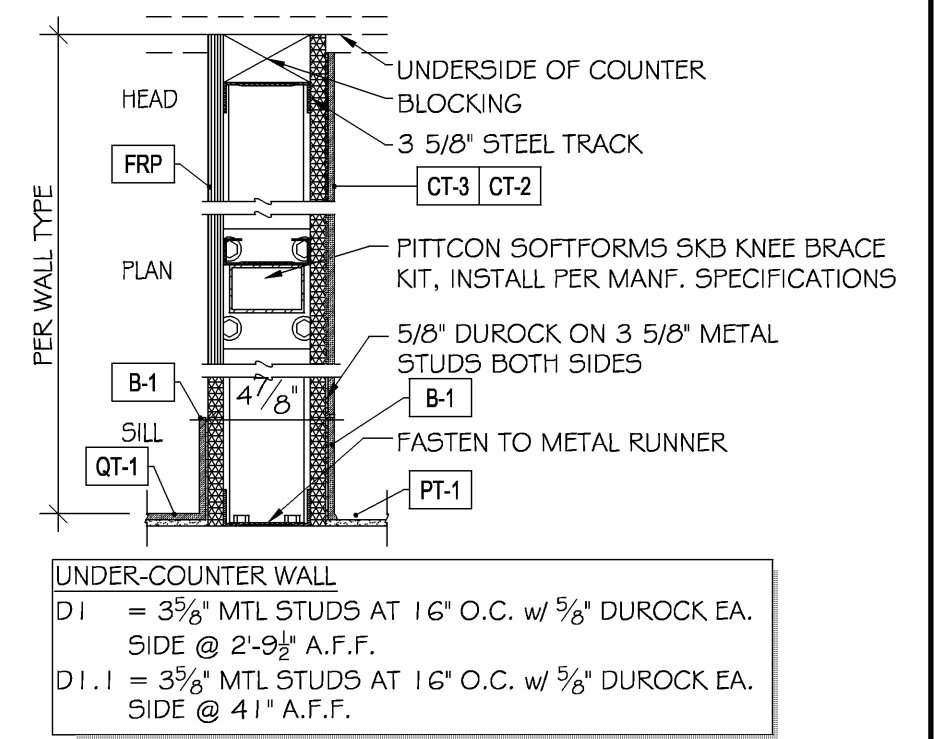
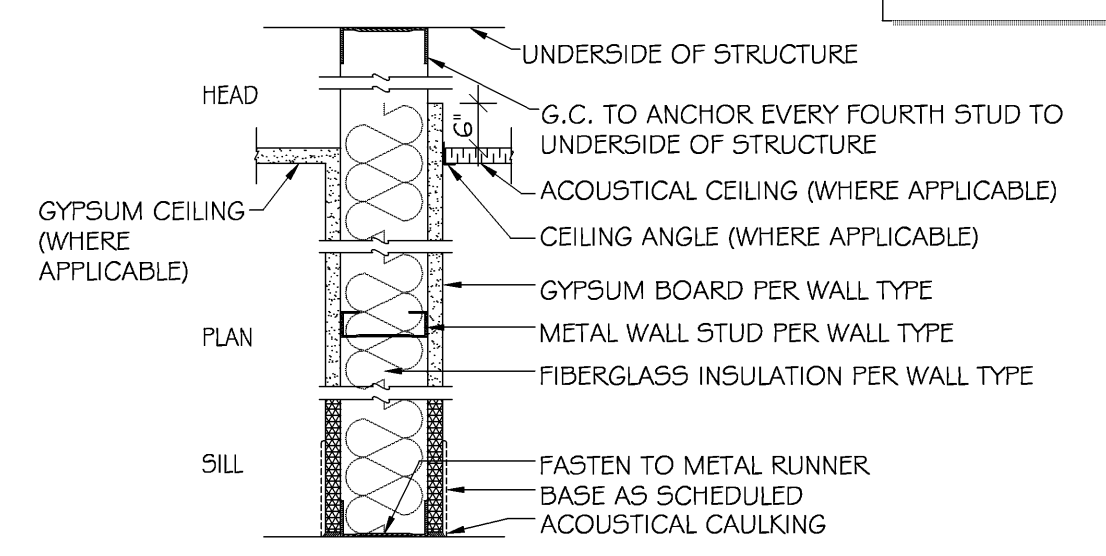
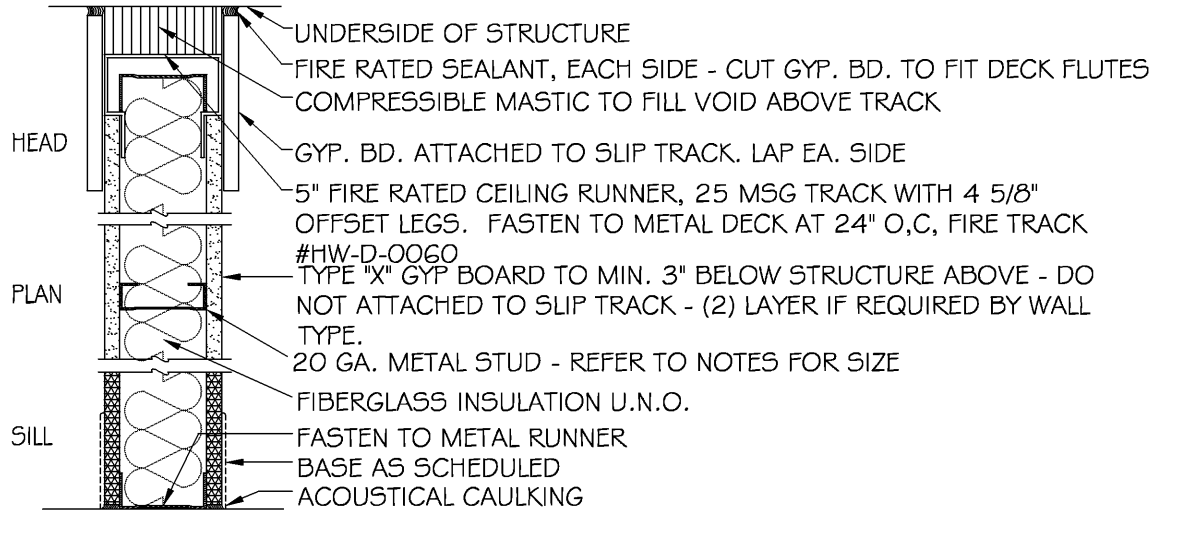
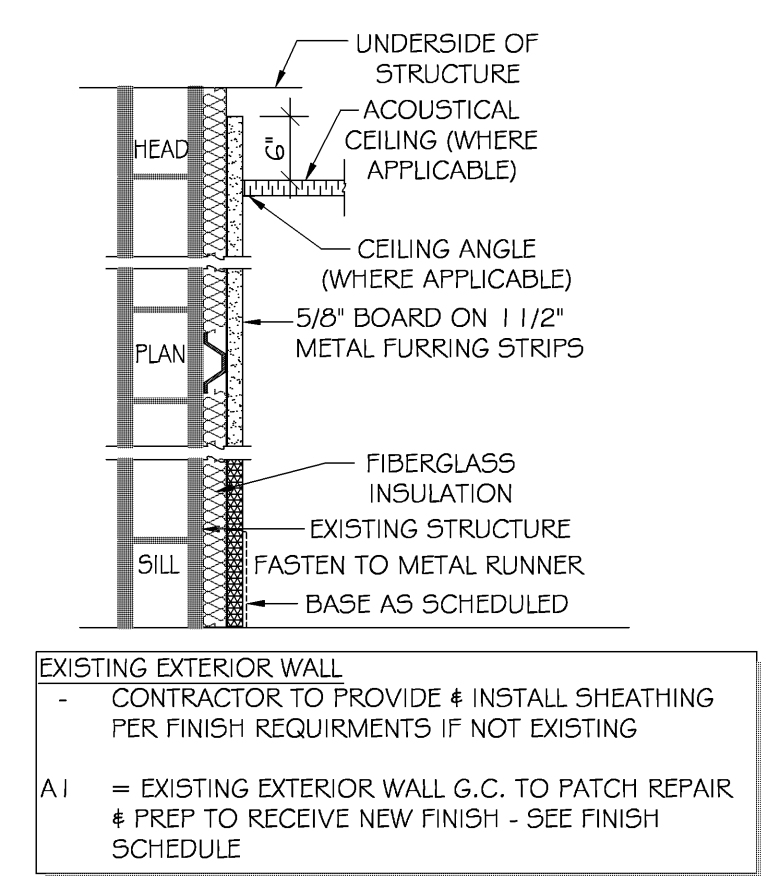


- ### GENERAL NOTES
- CONCRETE SLAB TO BE PATCHED, SMOOTHED AND MADE READY FOR NEW FINISHES.
  - PATCH (TAPE AND SPACKLE), SAND AND REPAIR EXTERIOR & DEMISING WALLS, PREPARE FOR NEW FINISH, WHERE APPLICABLE.
  - ALL NEW AND EXISTING PARTITIONS TO RECEIVE 5/8" MINIMUM, FROM SLAB TO 24" A.F.F. INSTEAD OF GYPSUM BOARD IN TILED AREAS. ALL NEW AND EXISTING WALL TO RECEIVE 5/8" DUROCK, 5/8" MINIMUM, FROM SLAB TO 24" A.F.F. INSTEAD OF GYPSUM BOARD IN COOKING/SERVICE AREAS.
  - CAULK MILLWORK TO PARTITIONS AND AT ALL CRACKS AND CREVICES.
- # DOOR/WINDOW TAG - SEE SCHEDULE SHEET AS00
- ### CODED NOTES
- GENERAL CONTRACTOR TO FURNISH 1" METAL CONDUIT FROM SANDWICH WALL TO P.O.S. WALL FOR P.O.S. SYSTEM.
  - GENERAL CONTRACTOR TO FURNISH WHITE PLASTIC LAMINATE (PL-2) COUNTER AND ADJUSTABLE WHITE PLASTIC LAMINATE (PL-2) SHELVING ABOVE OFFICE DESK. SEE DETAIL AAAS00.
  - G.C. TO PROVIDE WATERPROOFING AT ALL DEMISING WALLS, WET AREAS AND IF LEASE SPACE HAS A BASEMENT BELOW - SEE DETAIL ASJA 120
  - SODA LINES RAN ABOVE CEILING & THROUGH WALL BEHIND SODA STATION
  - G.C. TO ADD 6" CONCRETE CURB UNDER SAFE
  - G.C. TO VERIFY FIELD DIMENSIONS AT COOLER BEFORE ORDERING
  - PATCH WALL AS REQUIRED TO MATCH EXISTING ADJACENT FIRE RATING

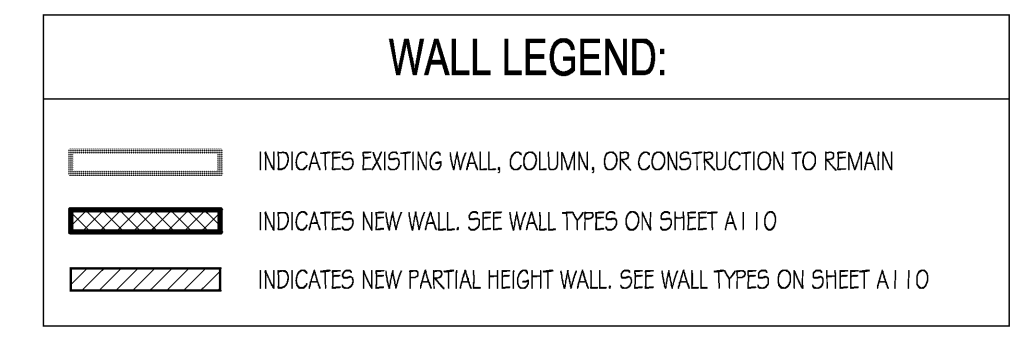

- ### GENERAL WALL TYPE NOTES:
- ALL SHEETING BEHIND TILE FINISH TO BE 5/8" DUROCK @ 48" A.F.F.
  - ALL SHEETING BEHIND FRP TO BE 5/8" DUROCK @ 24" A.F.F. & 5/8" PLYWOOD TO 6" ABOVE FINISH CEILING
  - ALL SHEETING BEHIND PAINTED SURFACES TO BE 5/8" GYPSUM BOARD.
  - ALL SHEETING IN WET AREAS TO BE MOISTURE RESISTANT.

CONSTRUCTION PLAN

SCALE: 1/4" = 1'-0"

1 WALL TYPES

1/2" = 1'-0"

LINGLE DESIGN GROUP, INC  
 158 WEST MAIN STREET  
 LENA, IL 61048  
 PHONE: 815-369-9155  
 FAX: 815-369-4495  
 WWW.LINGLEDESIGN.COM



ALL DRAWINGS AND WRITTEN MATERIAL CONTAINED HEREIN ARE THE PROPERTY OF THE LINGLE DESIGN GROUP, INC. THEY MAY NOT BE REPRODUCED, COPIED, REPRODUCED, OR DISCLOSED IN ANY MANNER WITHOUT WRITTEN AUTHORIZATION FROM THE ARCHITECT.

**FIVE GUYS**  
 BURGERS and FRIES  
 425 FORE STREET  
 PORTLAND, MAINE 04101-4396

REVISIONS	DATE	DESCRIPTION
#	12/15/2010	ISSUED FOR PERMIT

PROJECT NUMBER: 10-1033  
 DRAWN BY: SRM  
 CHECKED BY: BVE

SHEET TITLE:  
**CONSTRUCTION PLAN**

SHEET NUMBER:  
**A110**