




D1 DINING AREA (ROOM 101)

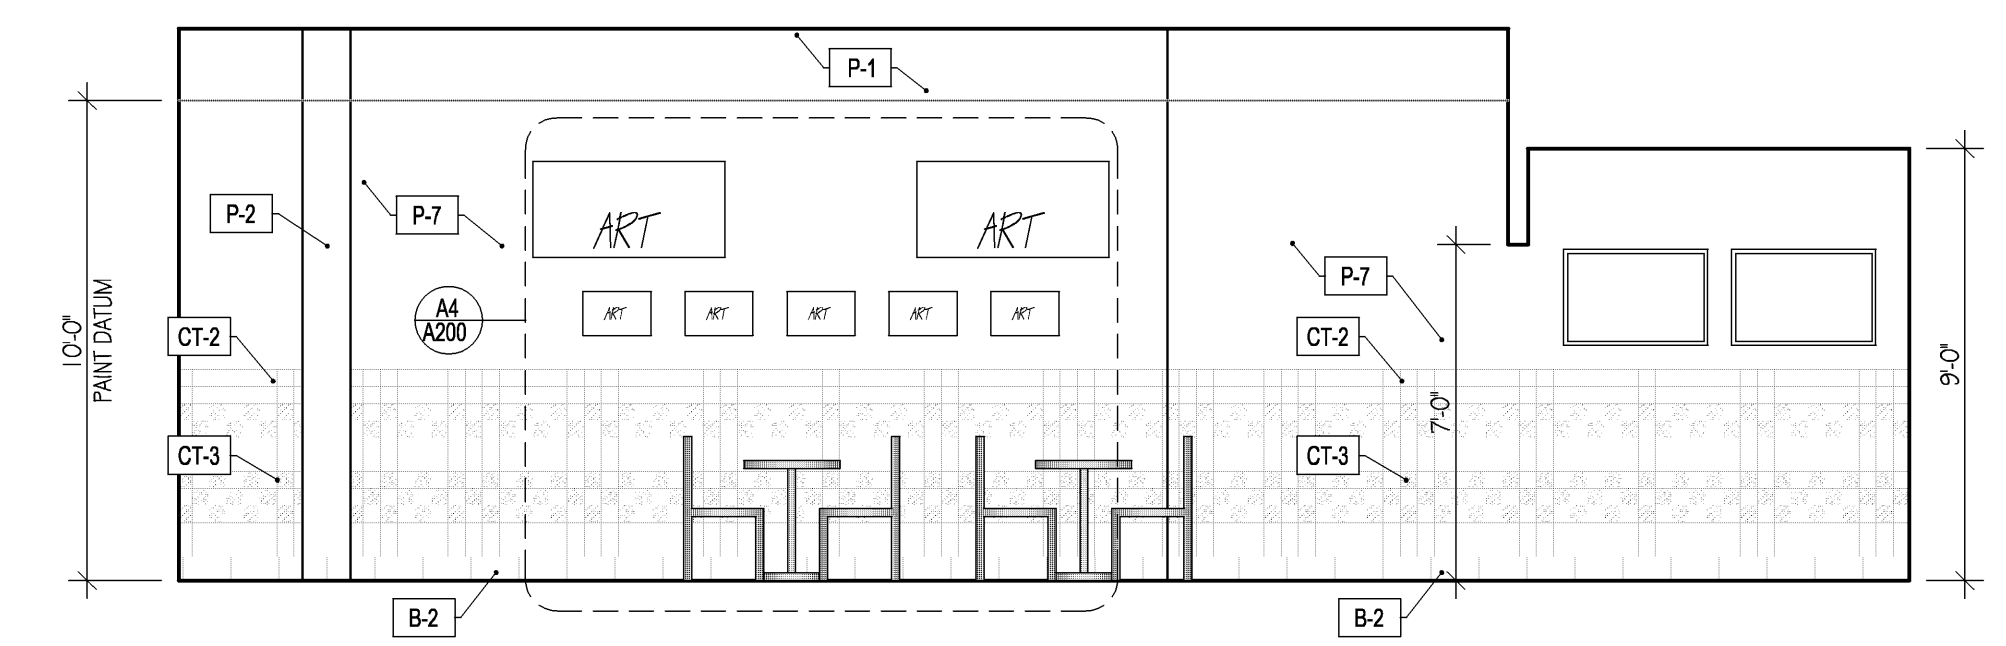


D3 DINING AREA (ROOM 101) & CORRIDOR (ROOM 111)

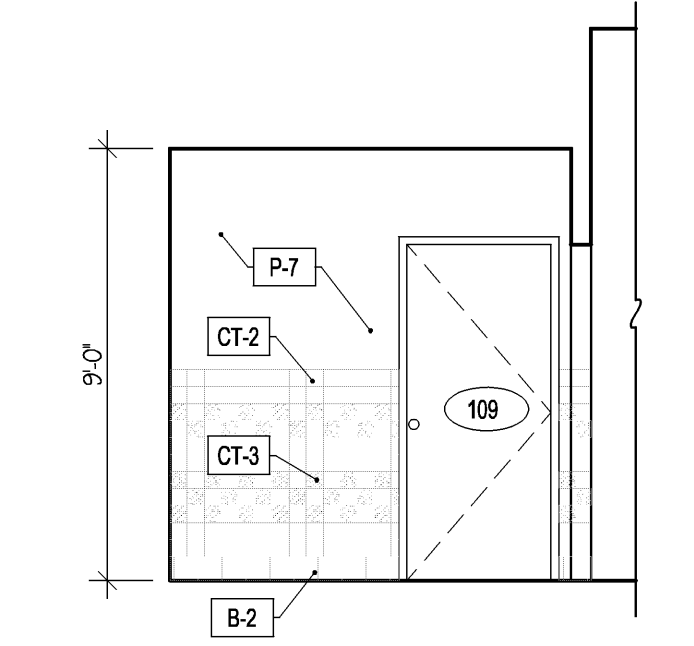


D5 CORRIDOR (ROOM 111)

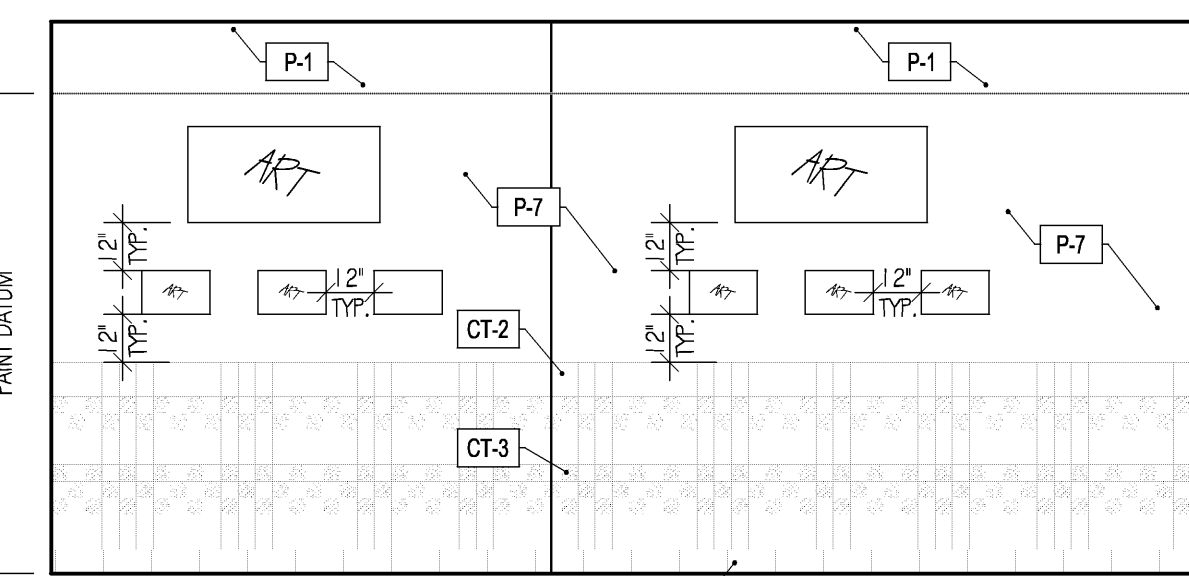


C1 DINING AREA (ROOM 101)

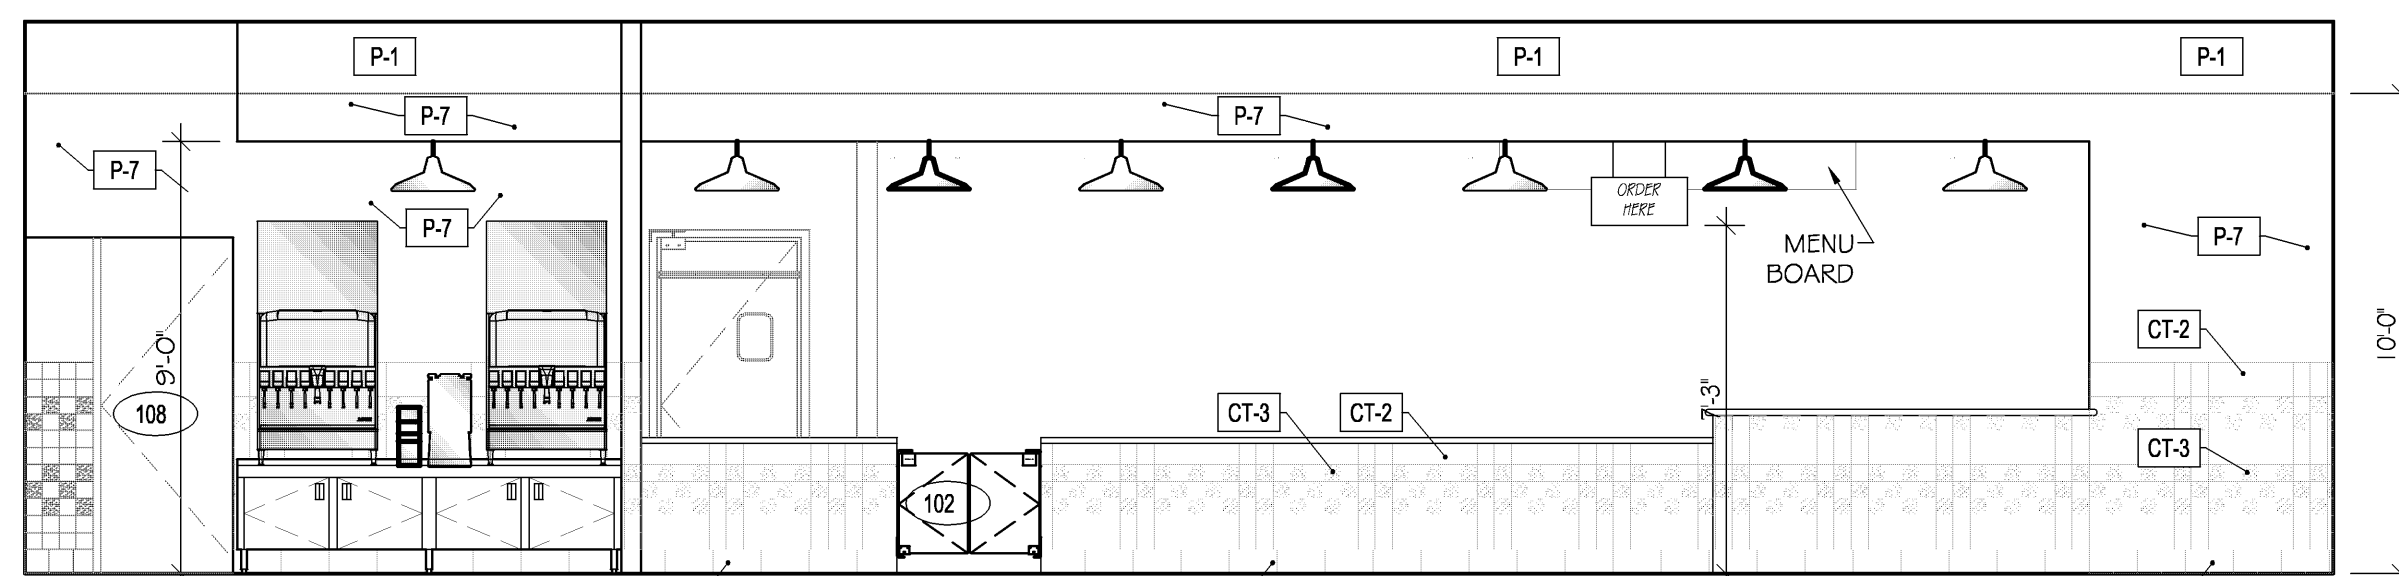


C2 DINING AREA / SERVICE COUNTER (ROOM 101)

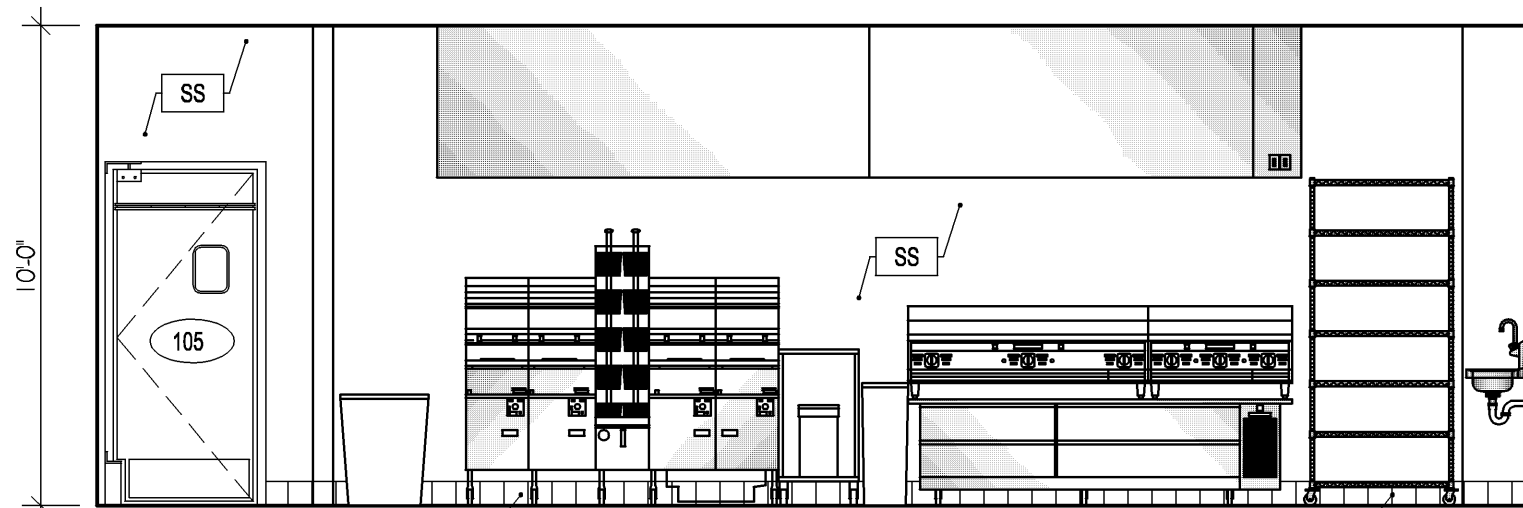


C4 COOKING AREA (ROOM 103)

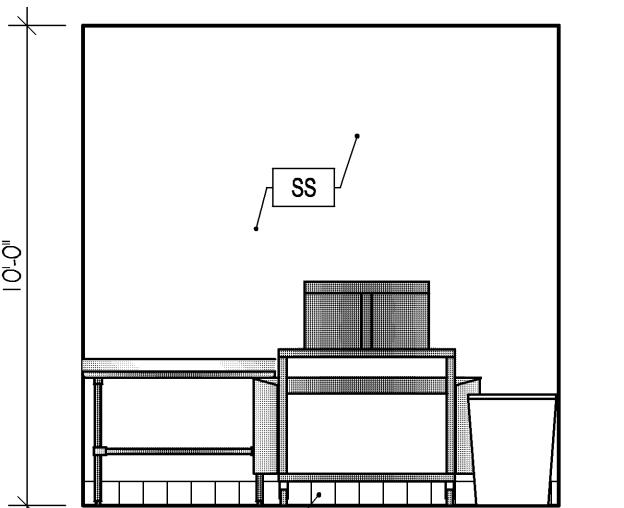


C5 COOKING AREA (ROOM 103)

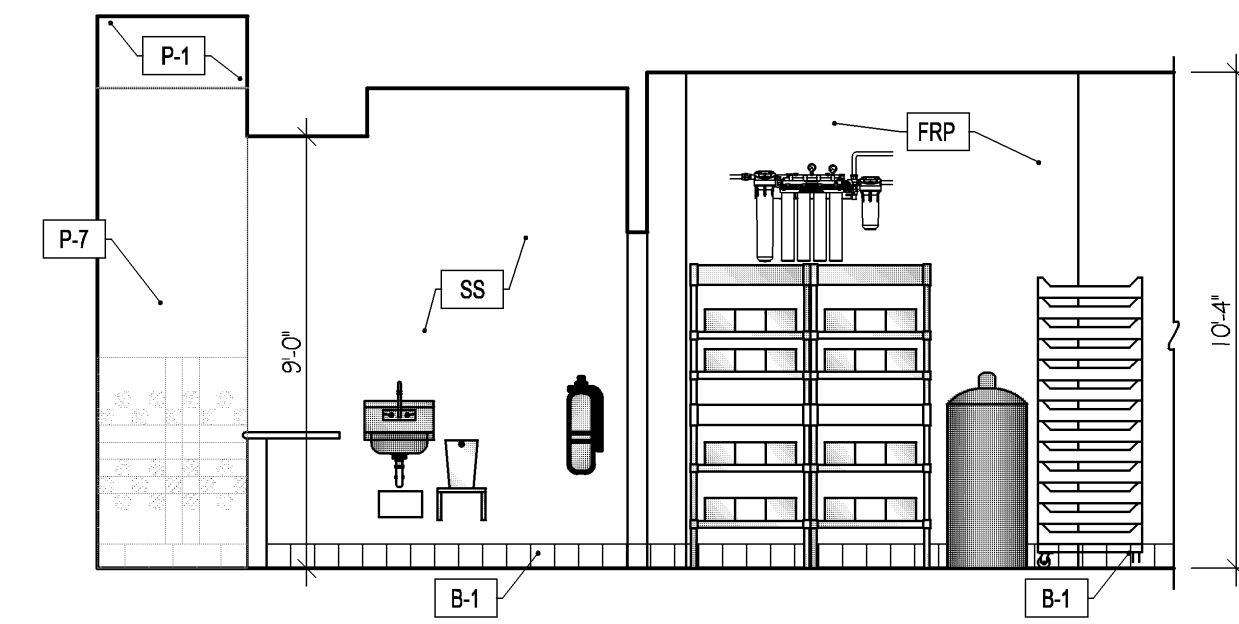


B1 SERVICE AREA (102) & STORAGE (105)

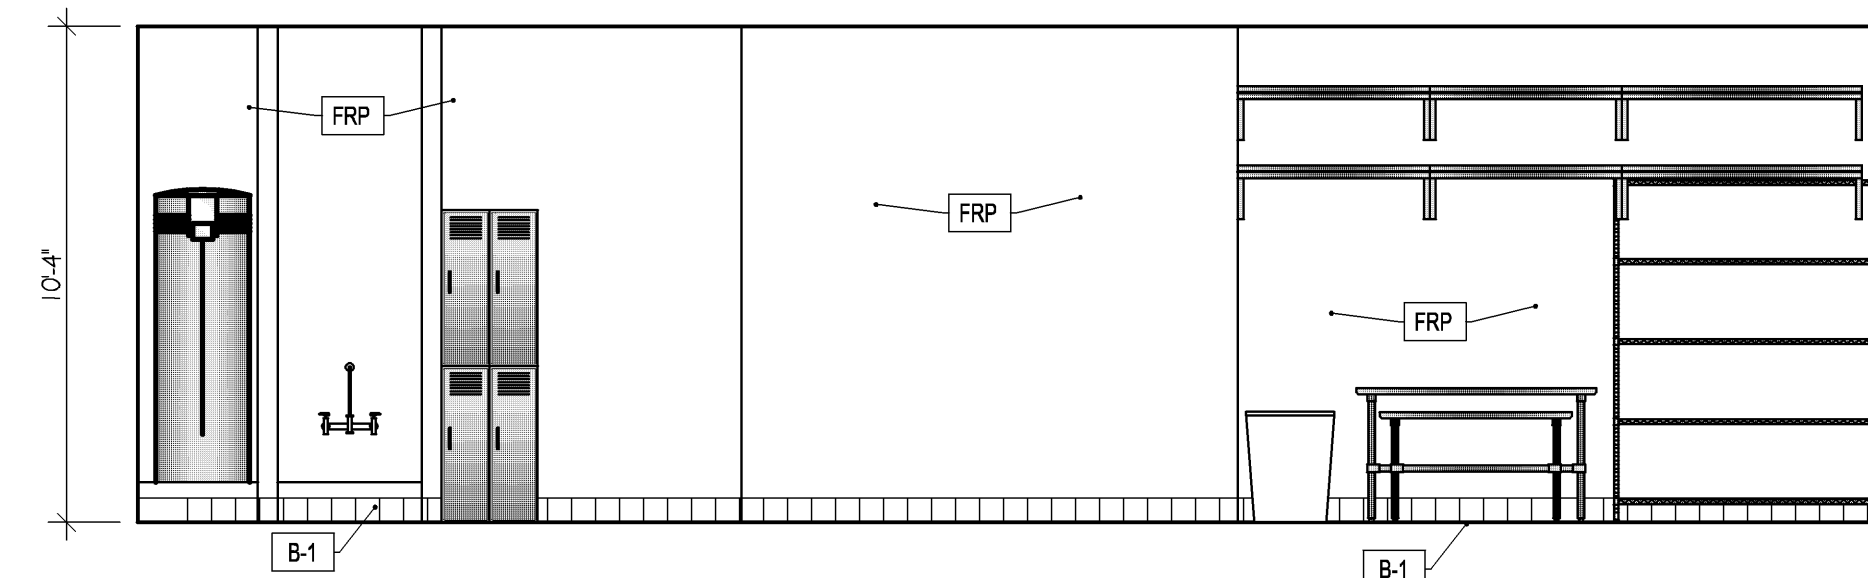


B2 STORAGE (ROOM 105) & CLEANING AREA (ROOM 106) & PREP AREA (ROOM 104)

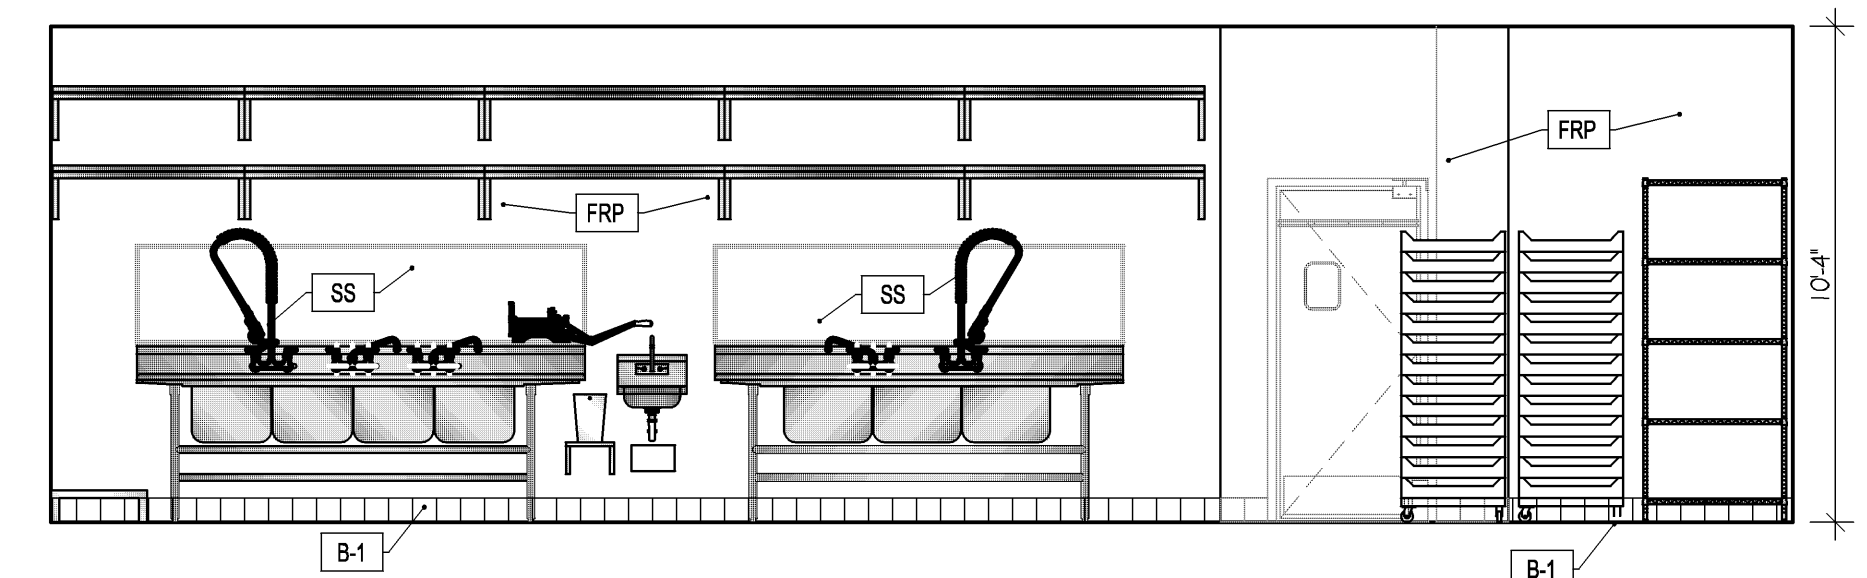


B4 STORAGE (ROOM 105) & CLEANING AREA (ROOM 106) & PREP AREA (ROOM 104)

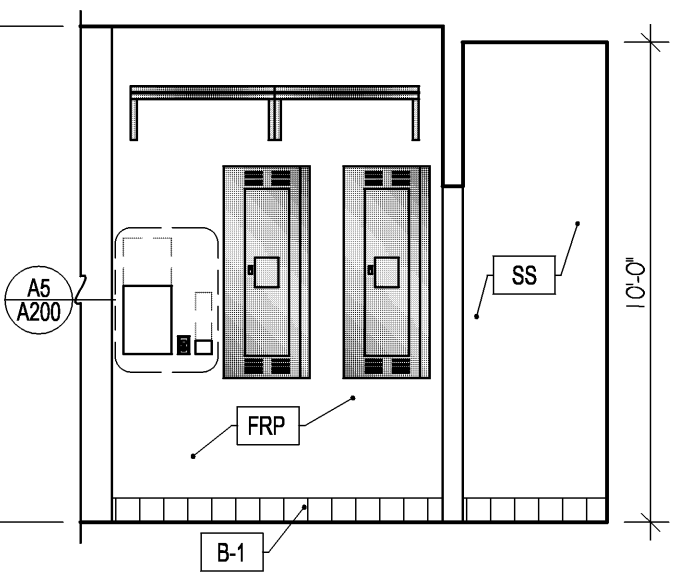


B5 STORAGE (ROOM 105)

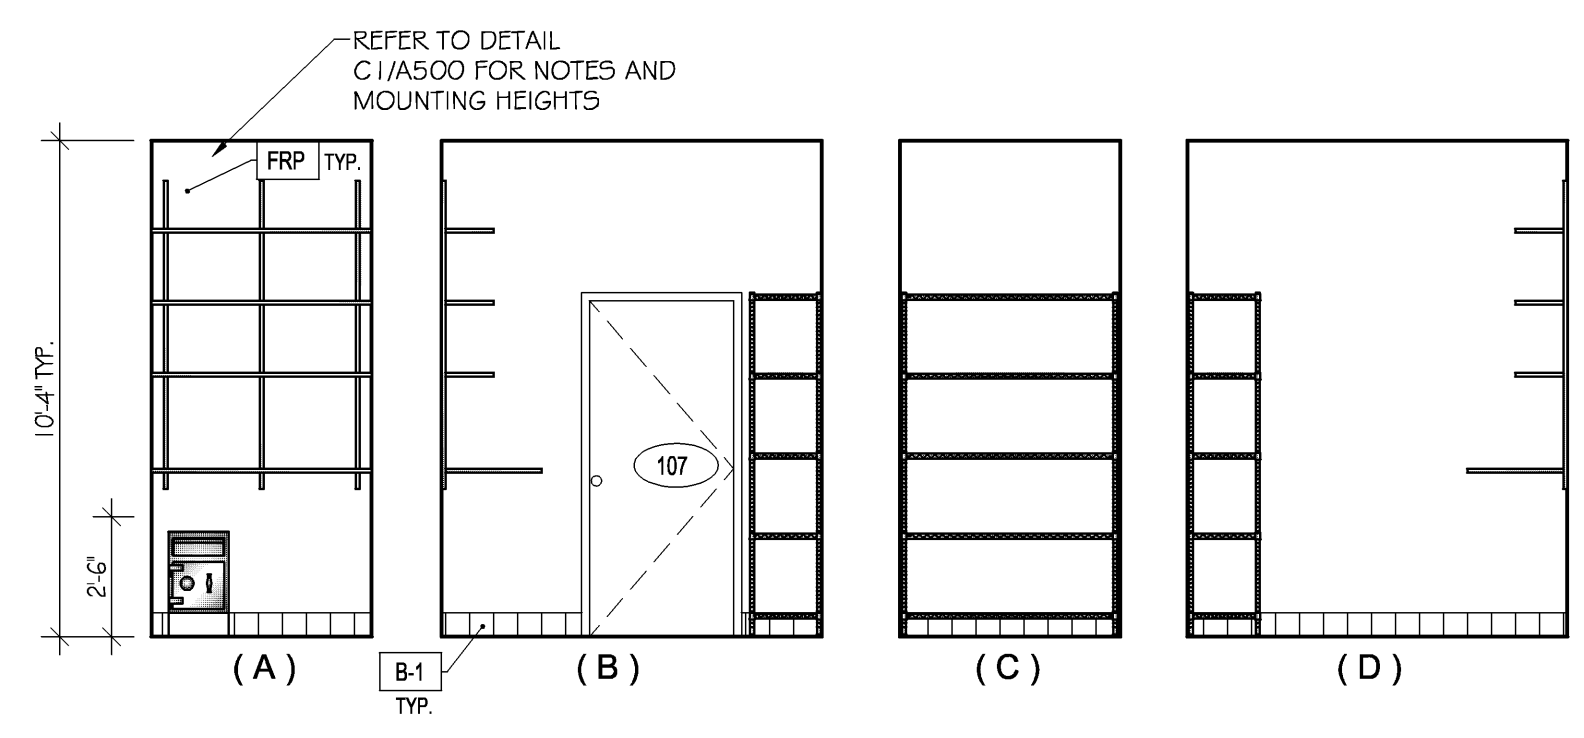


A1 OFFICE (ROOM 107)

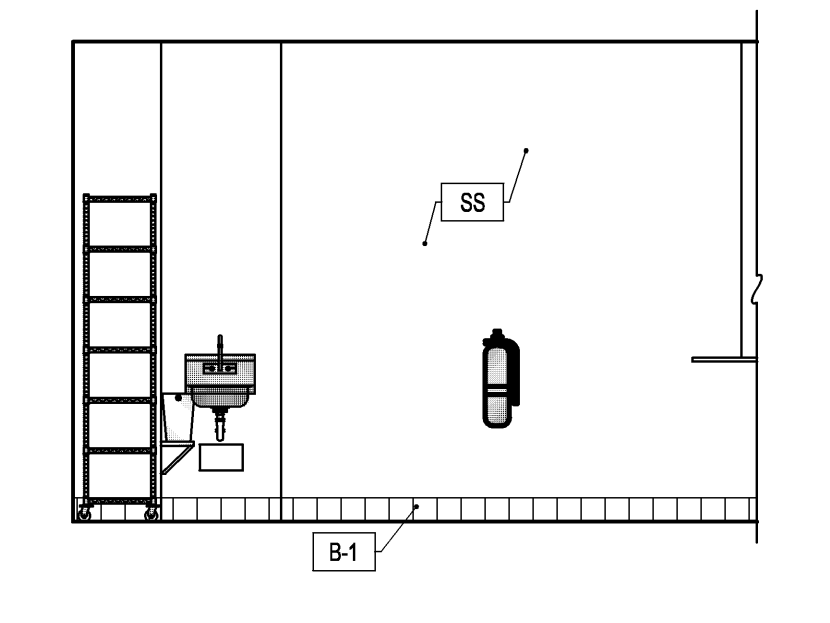


A2 COOKING (ROOM 104)

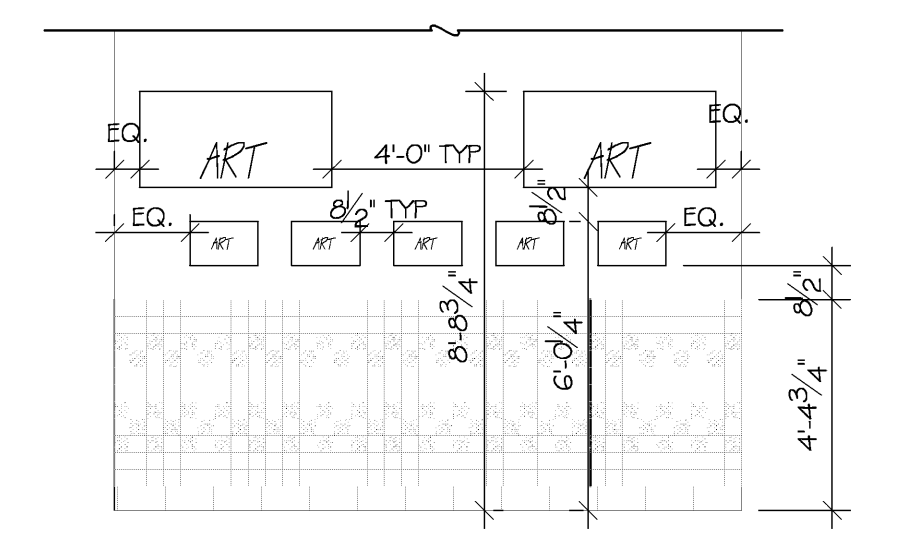

A4 TYPICAL ARTWORK ELEVATION

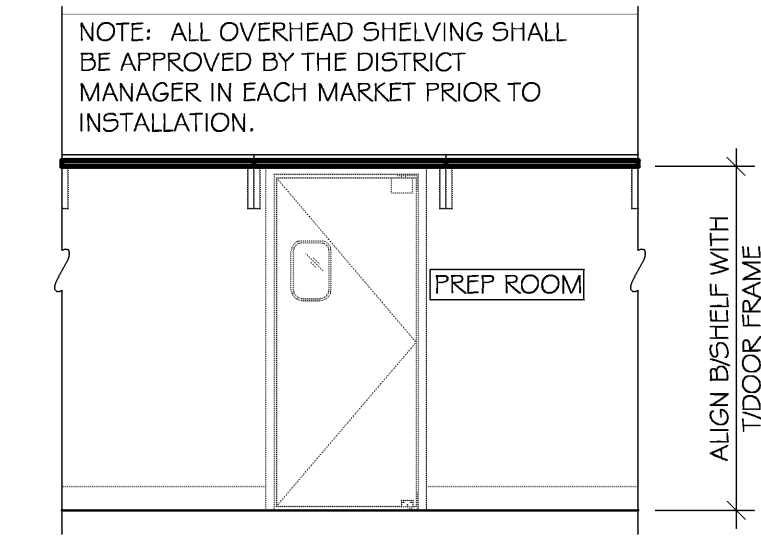


A4.1 WALL SHELF DETAIL

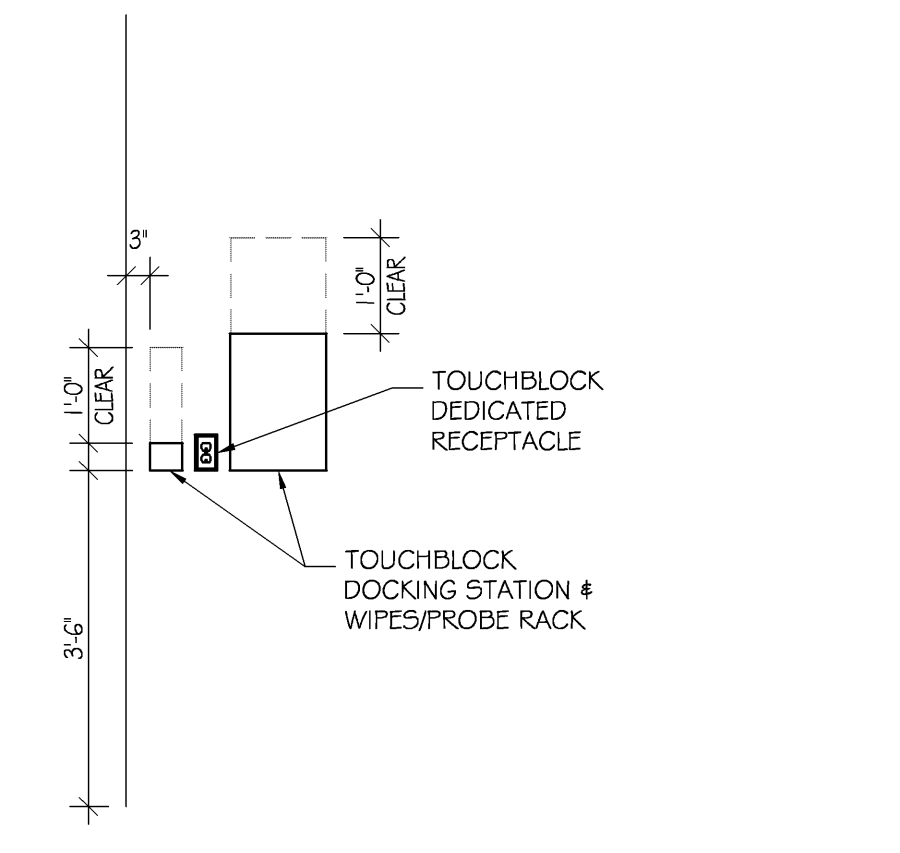

A5 TOUCHBLOCK MOUNTING

LINGLEDESIGNGROUP, INC.
158 WEST MAIN STREET
LENA, IL 61048
PHONE: 815-369-9155
FAX: 815-369-4495
WWW.LINGLEDESIGN.COM

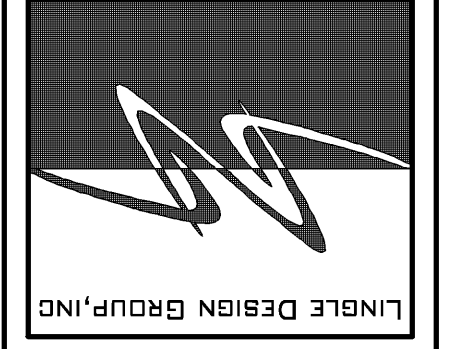

© ALL DRAWINGS AND WRITTEN MATERIAL CONTAINED HEREIN ARE THE PROPERTY OF THE LINGLE DESIGN GROUP, INC. THEY MAY NOT BE REPRODUCED, COPIED, REUSED, OR DISCLOSED IN ANY MANNER WITHOUT WRITTEN AUTHORIZATION FROM THE ARCHITECT.

FIVE GUYS
BURGERS and FRIES
425 FORE STREET
PORTLAND, MAINE 04101-4396

PROJECT NUMBER: 10-1033
DRAWN BY: SRM
CHECKED BY: BVE

SHEET TITLE:
INTERIOR ELEVATIONS

SHEET NUMBER:
A200