


PLAN
1/2"=1'-0"

A
ST

NOTE:

1. SHOP PRIME AND PAINT ALL STEEL.
2. PREP AND FIELD PAINT ALL WELDED CONNECTIONS.

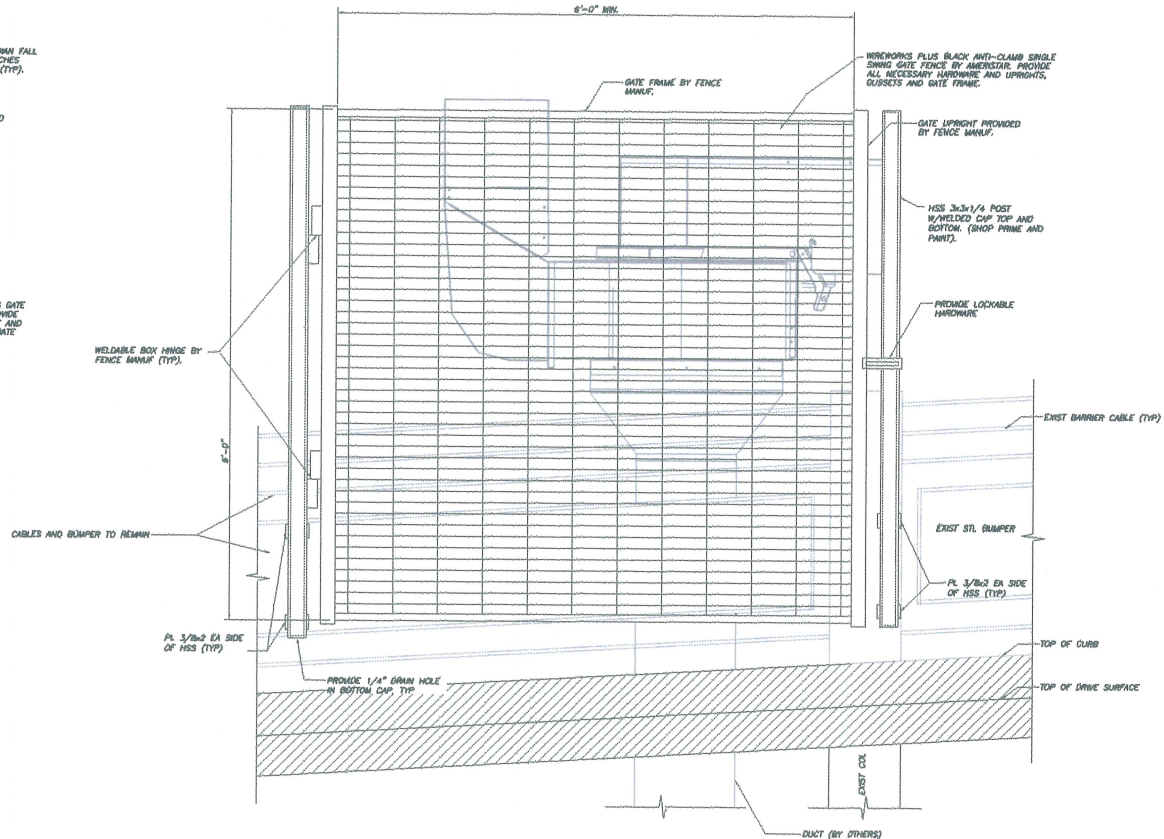

ELEVATION
1/2"=1'-0"

B
ST

NOTE:

1. MATCH WIREWORKS PLUS FENCING STYLE AND COLOR TO EXISTING FENCING AT GRADE LEVEL THIS ELEVATION.
2. PREP AND FIELD PAINT ALL FIELD WELDED CONNECTIONS.

This drawing is an instrument of service and shall remain the property of BECKER BOLDRETH CONSULTING INC. or shall not be reproduced, copied, filed, or applied to any project or contract without the written consent of BECKER BOLDRETH CONSULTING INC. or its duly authorized representative. THE USER OF THIS DRAWING SHALL BE RESPONSIBLE FOR OBTAINING ALL NECESSARY PERMITS AND APPROVALS FROM ALL APPLICABLE AGENCIES AND AUTHORITIES. BECKER BOLDRETH CONSULTING INC. IS NOT RESPONSIBLE FOR ANY DELAYS OR COSTS INCURRED BY THE USER OF THIS DRAWING.



Project No.	
Date	9/17/15
Drawn by	JMM
Checked by	TMH
Scale	AS NOTED

EXHAUST FAN/DUCT SUPPORT FORE ST PARKING GARAGE
SUPPORT ELEVATIONS

Drawn by	JMM	AS NOTED
Check by	TMH	1/20/15
Client	State of Maine	3851