


**FORE STREET GARGE
PROPOSED RENOVATIONS**

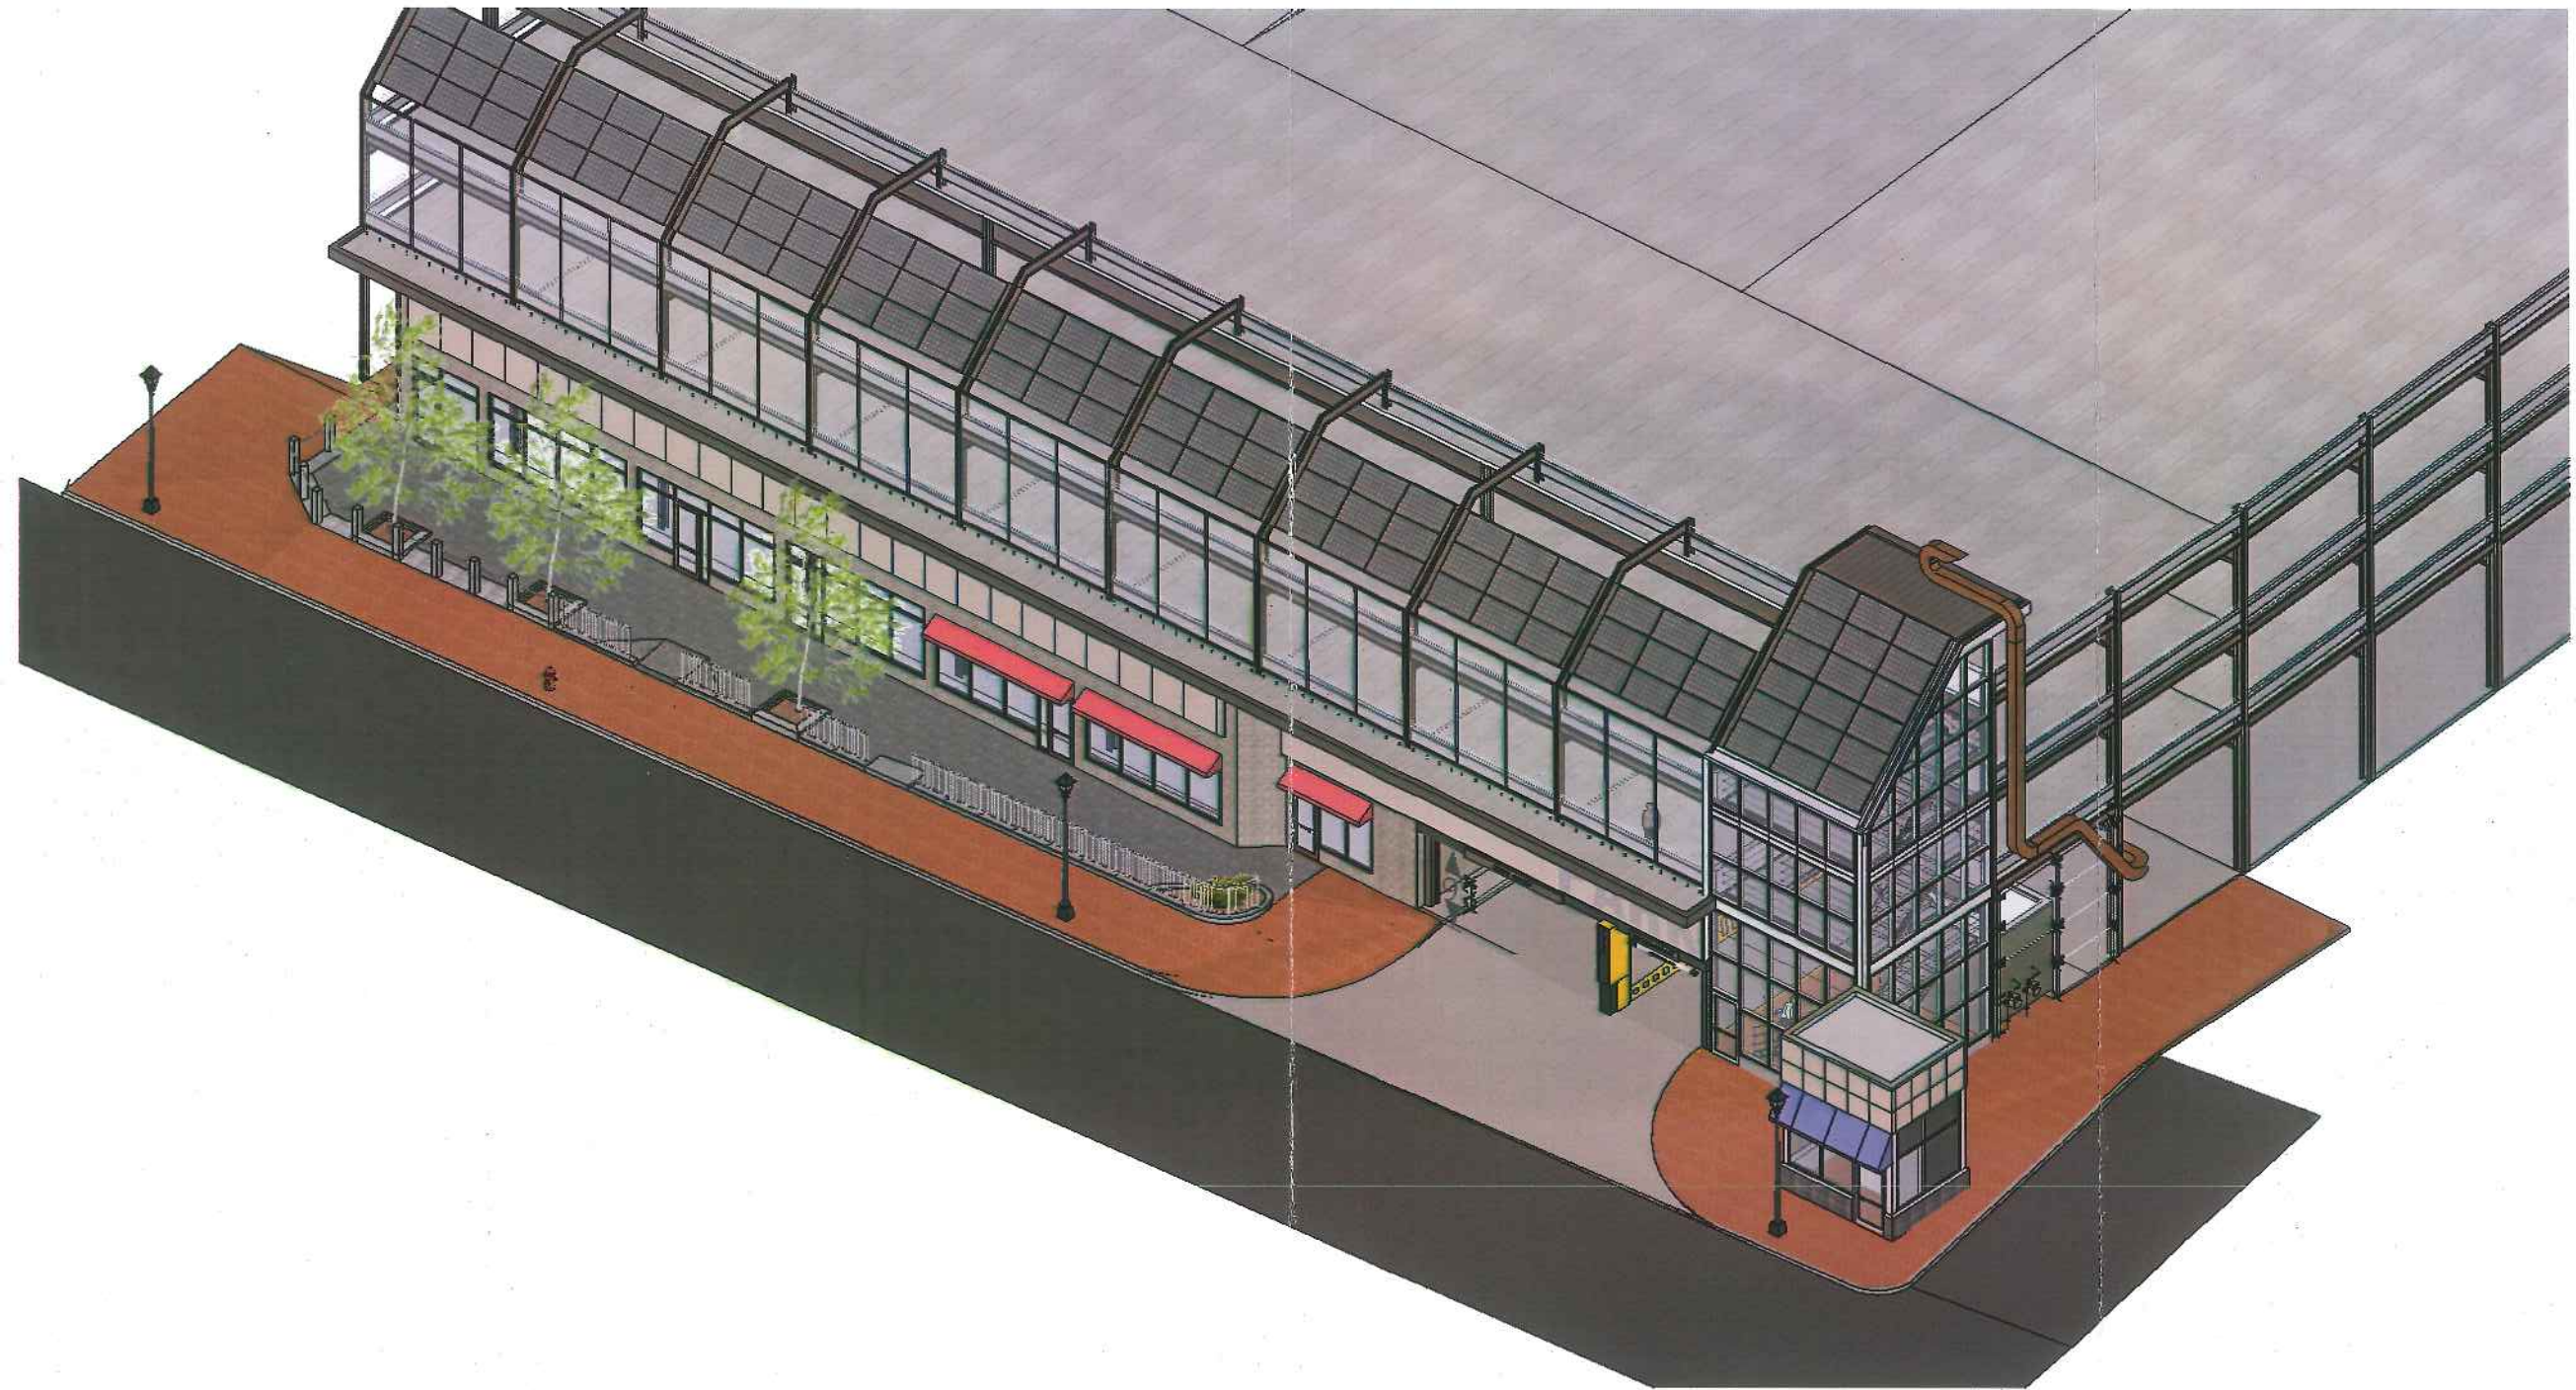

AXONOMETRIC VIEW