

Mark	Date	Description
1/18/13		GENERAL REVISIONS
12/6/12		ADDENDUM 2

Project Status




**ISSUED FOR
 CONSTRUCTION**
 11/16/12

Drawing Title
**FOUNDATION
 SECTIONS AND
 DETAILS**

Scale: As indicated

Drawing Number

S3.3

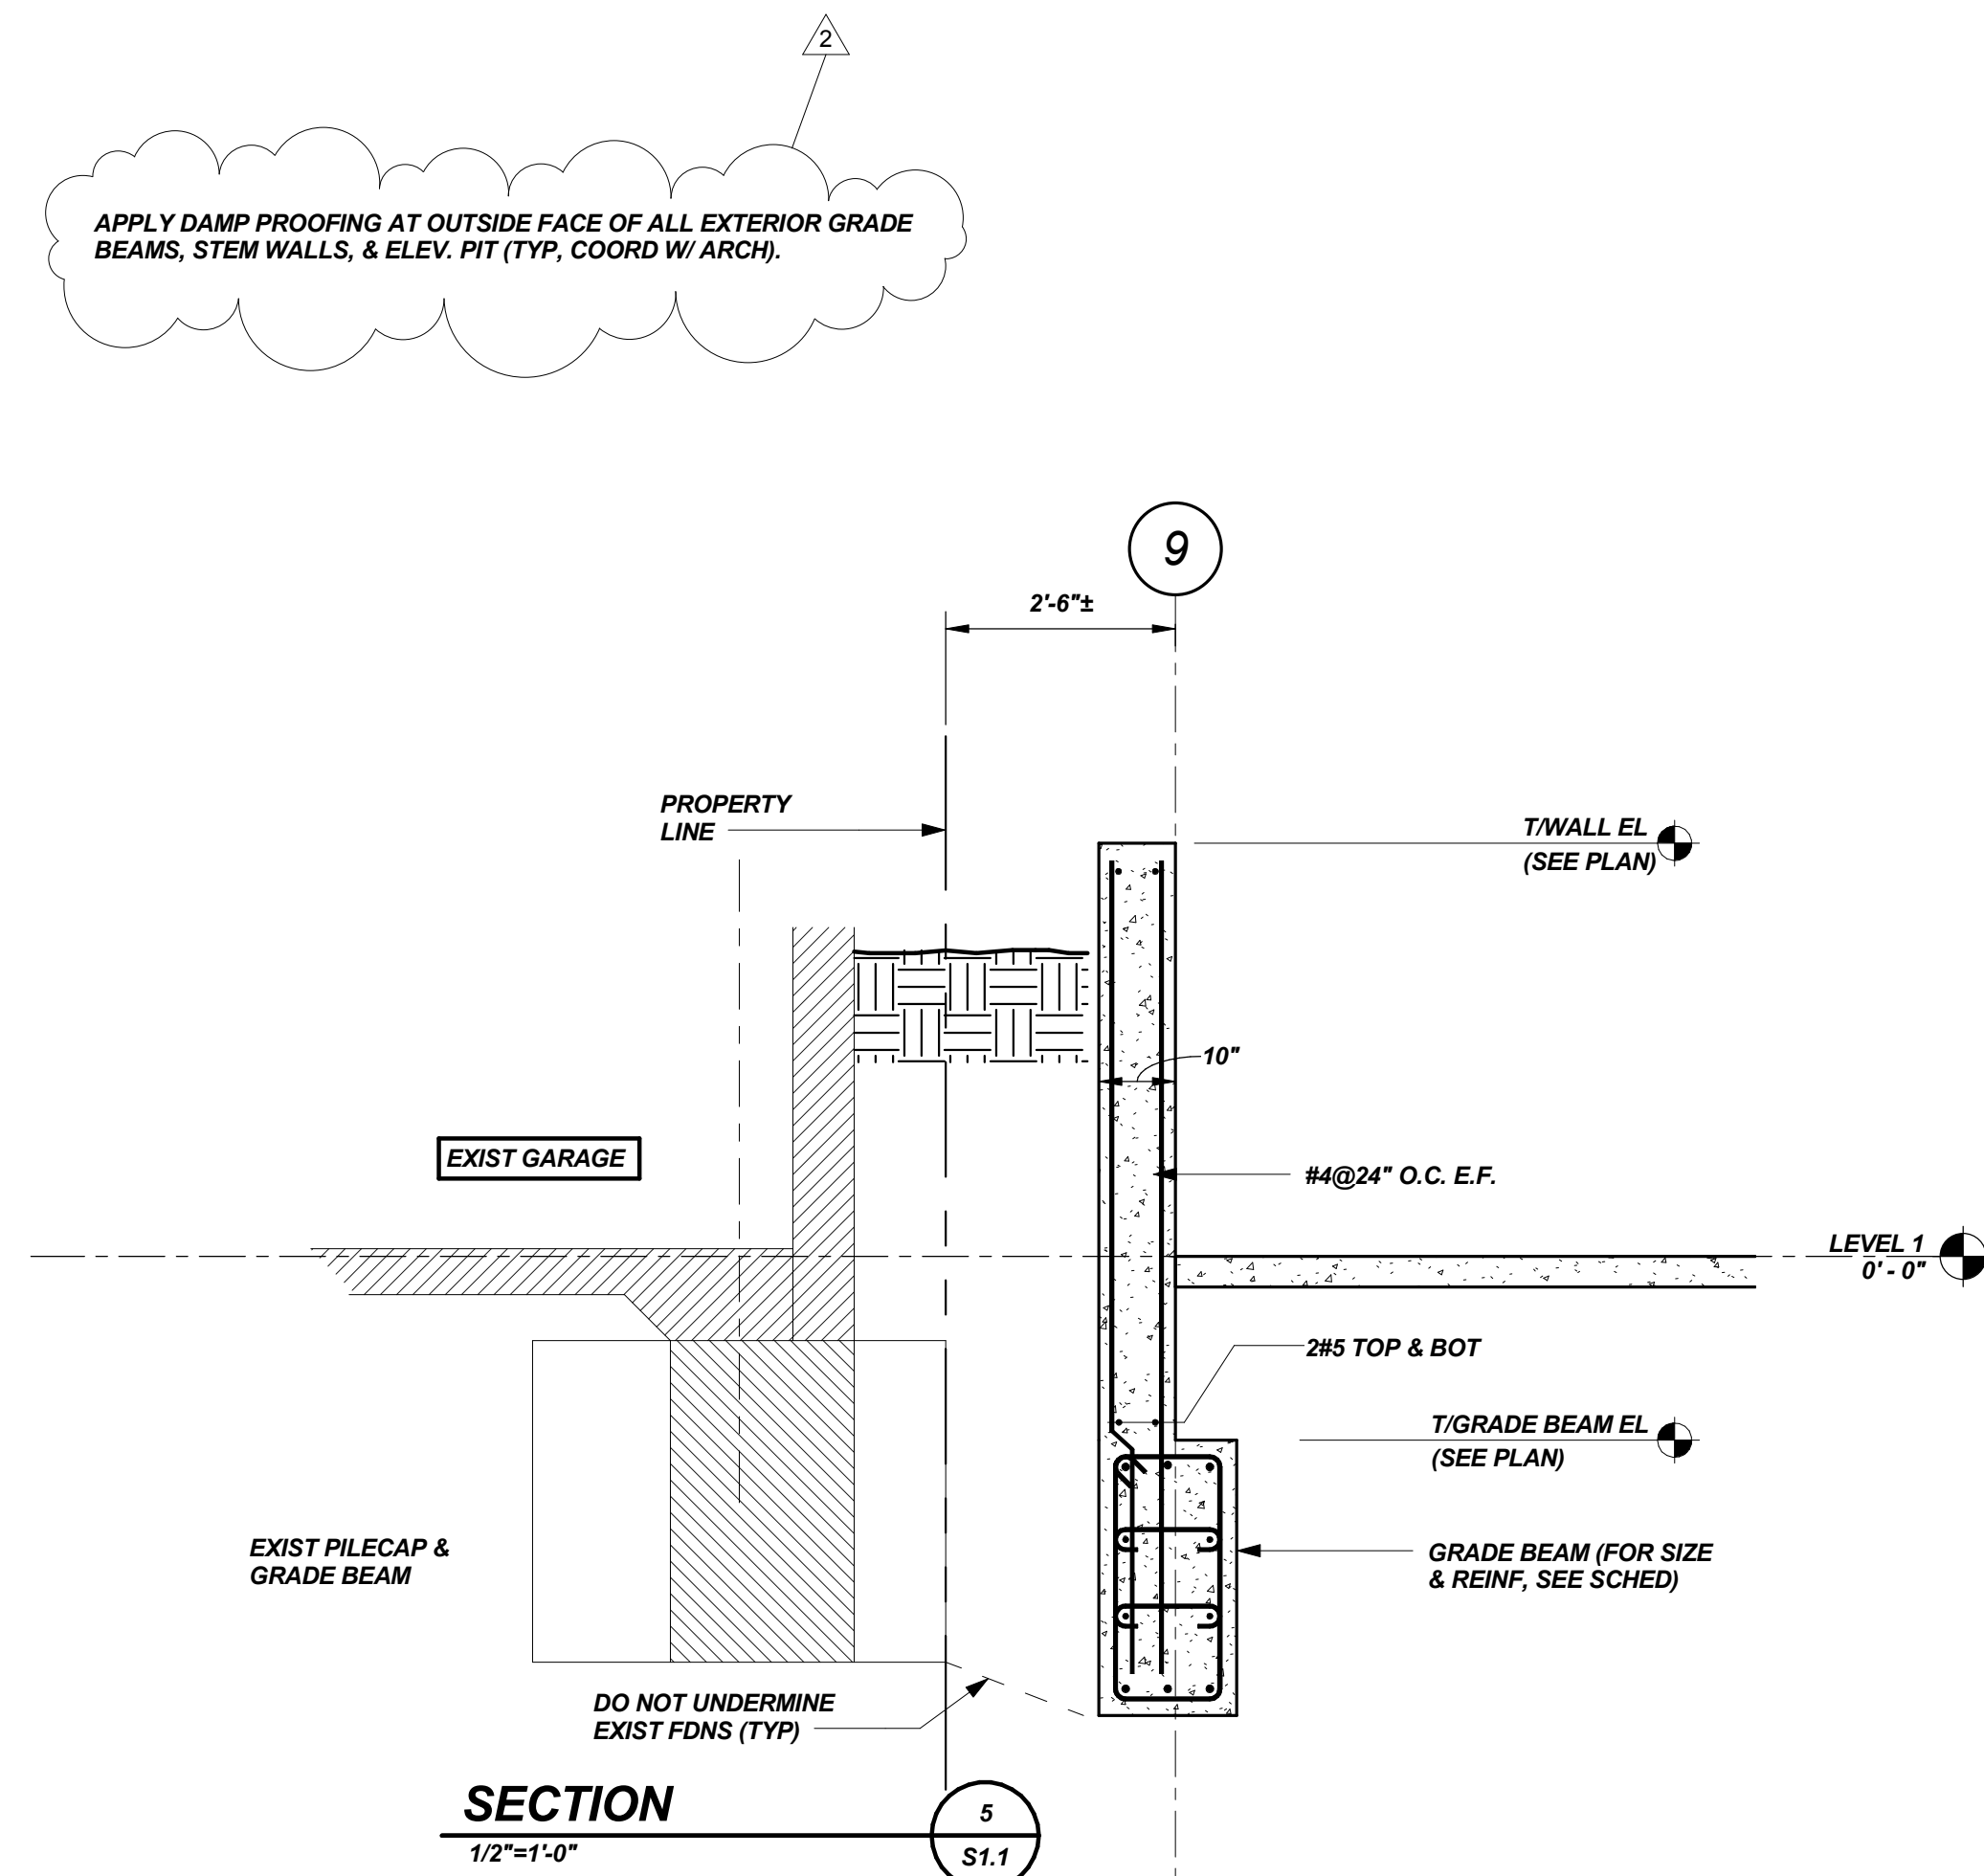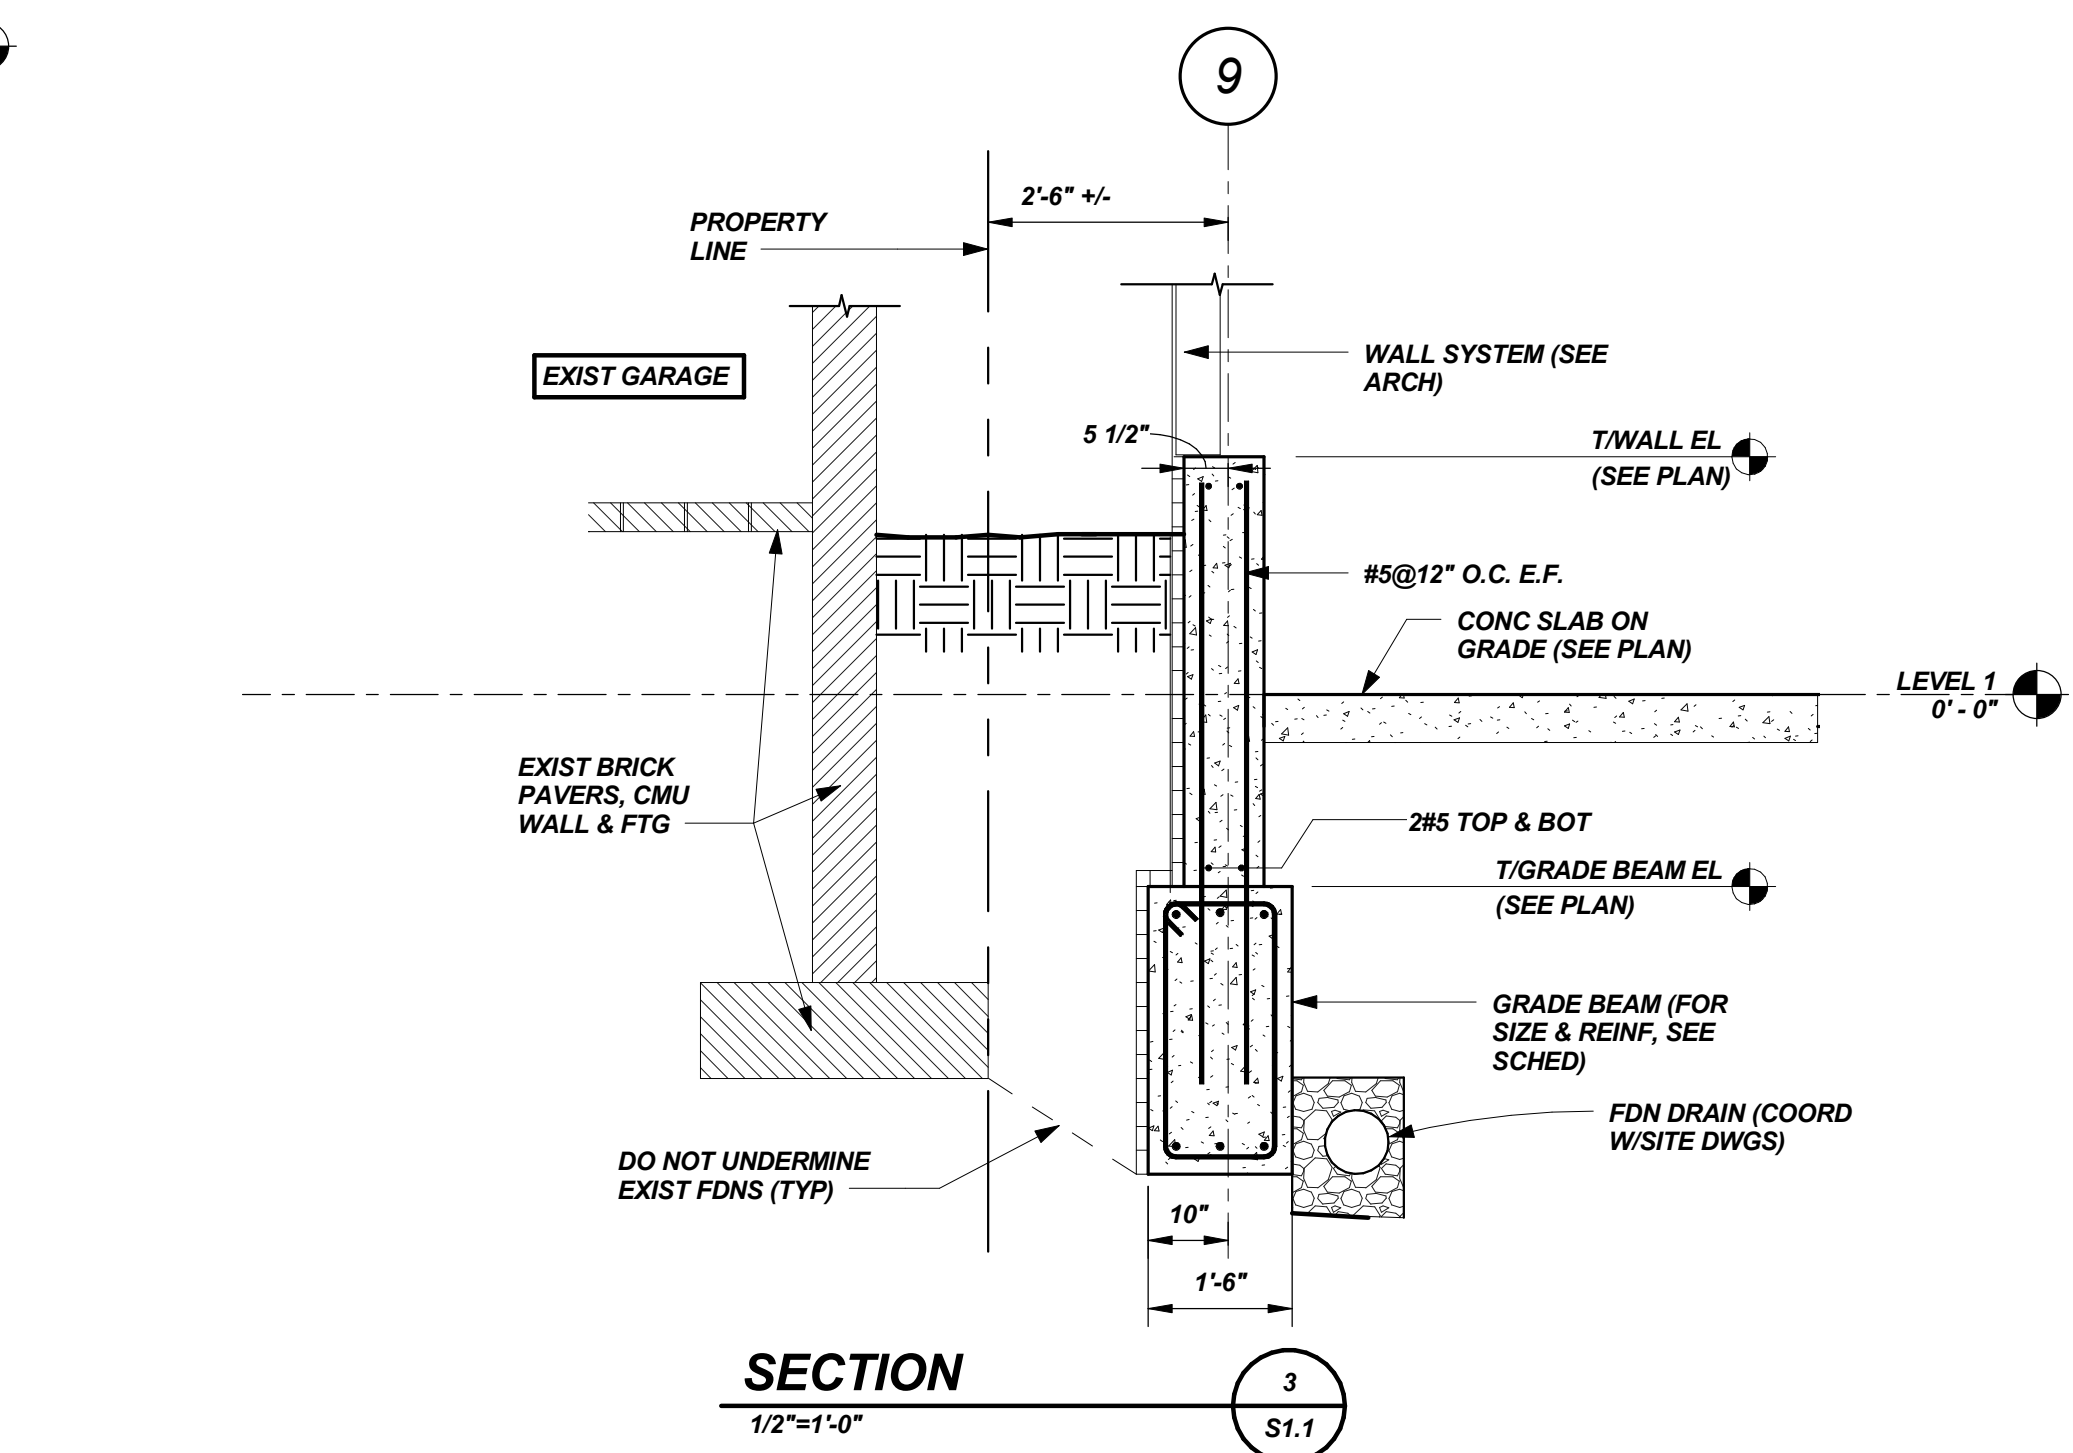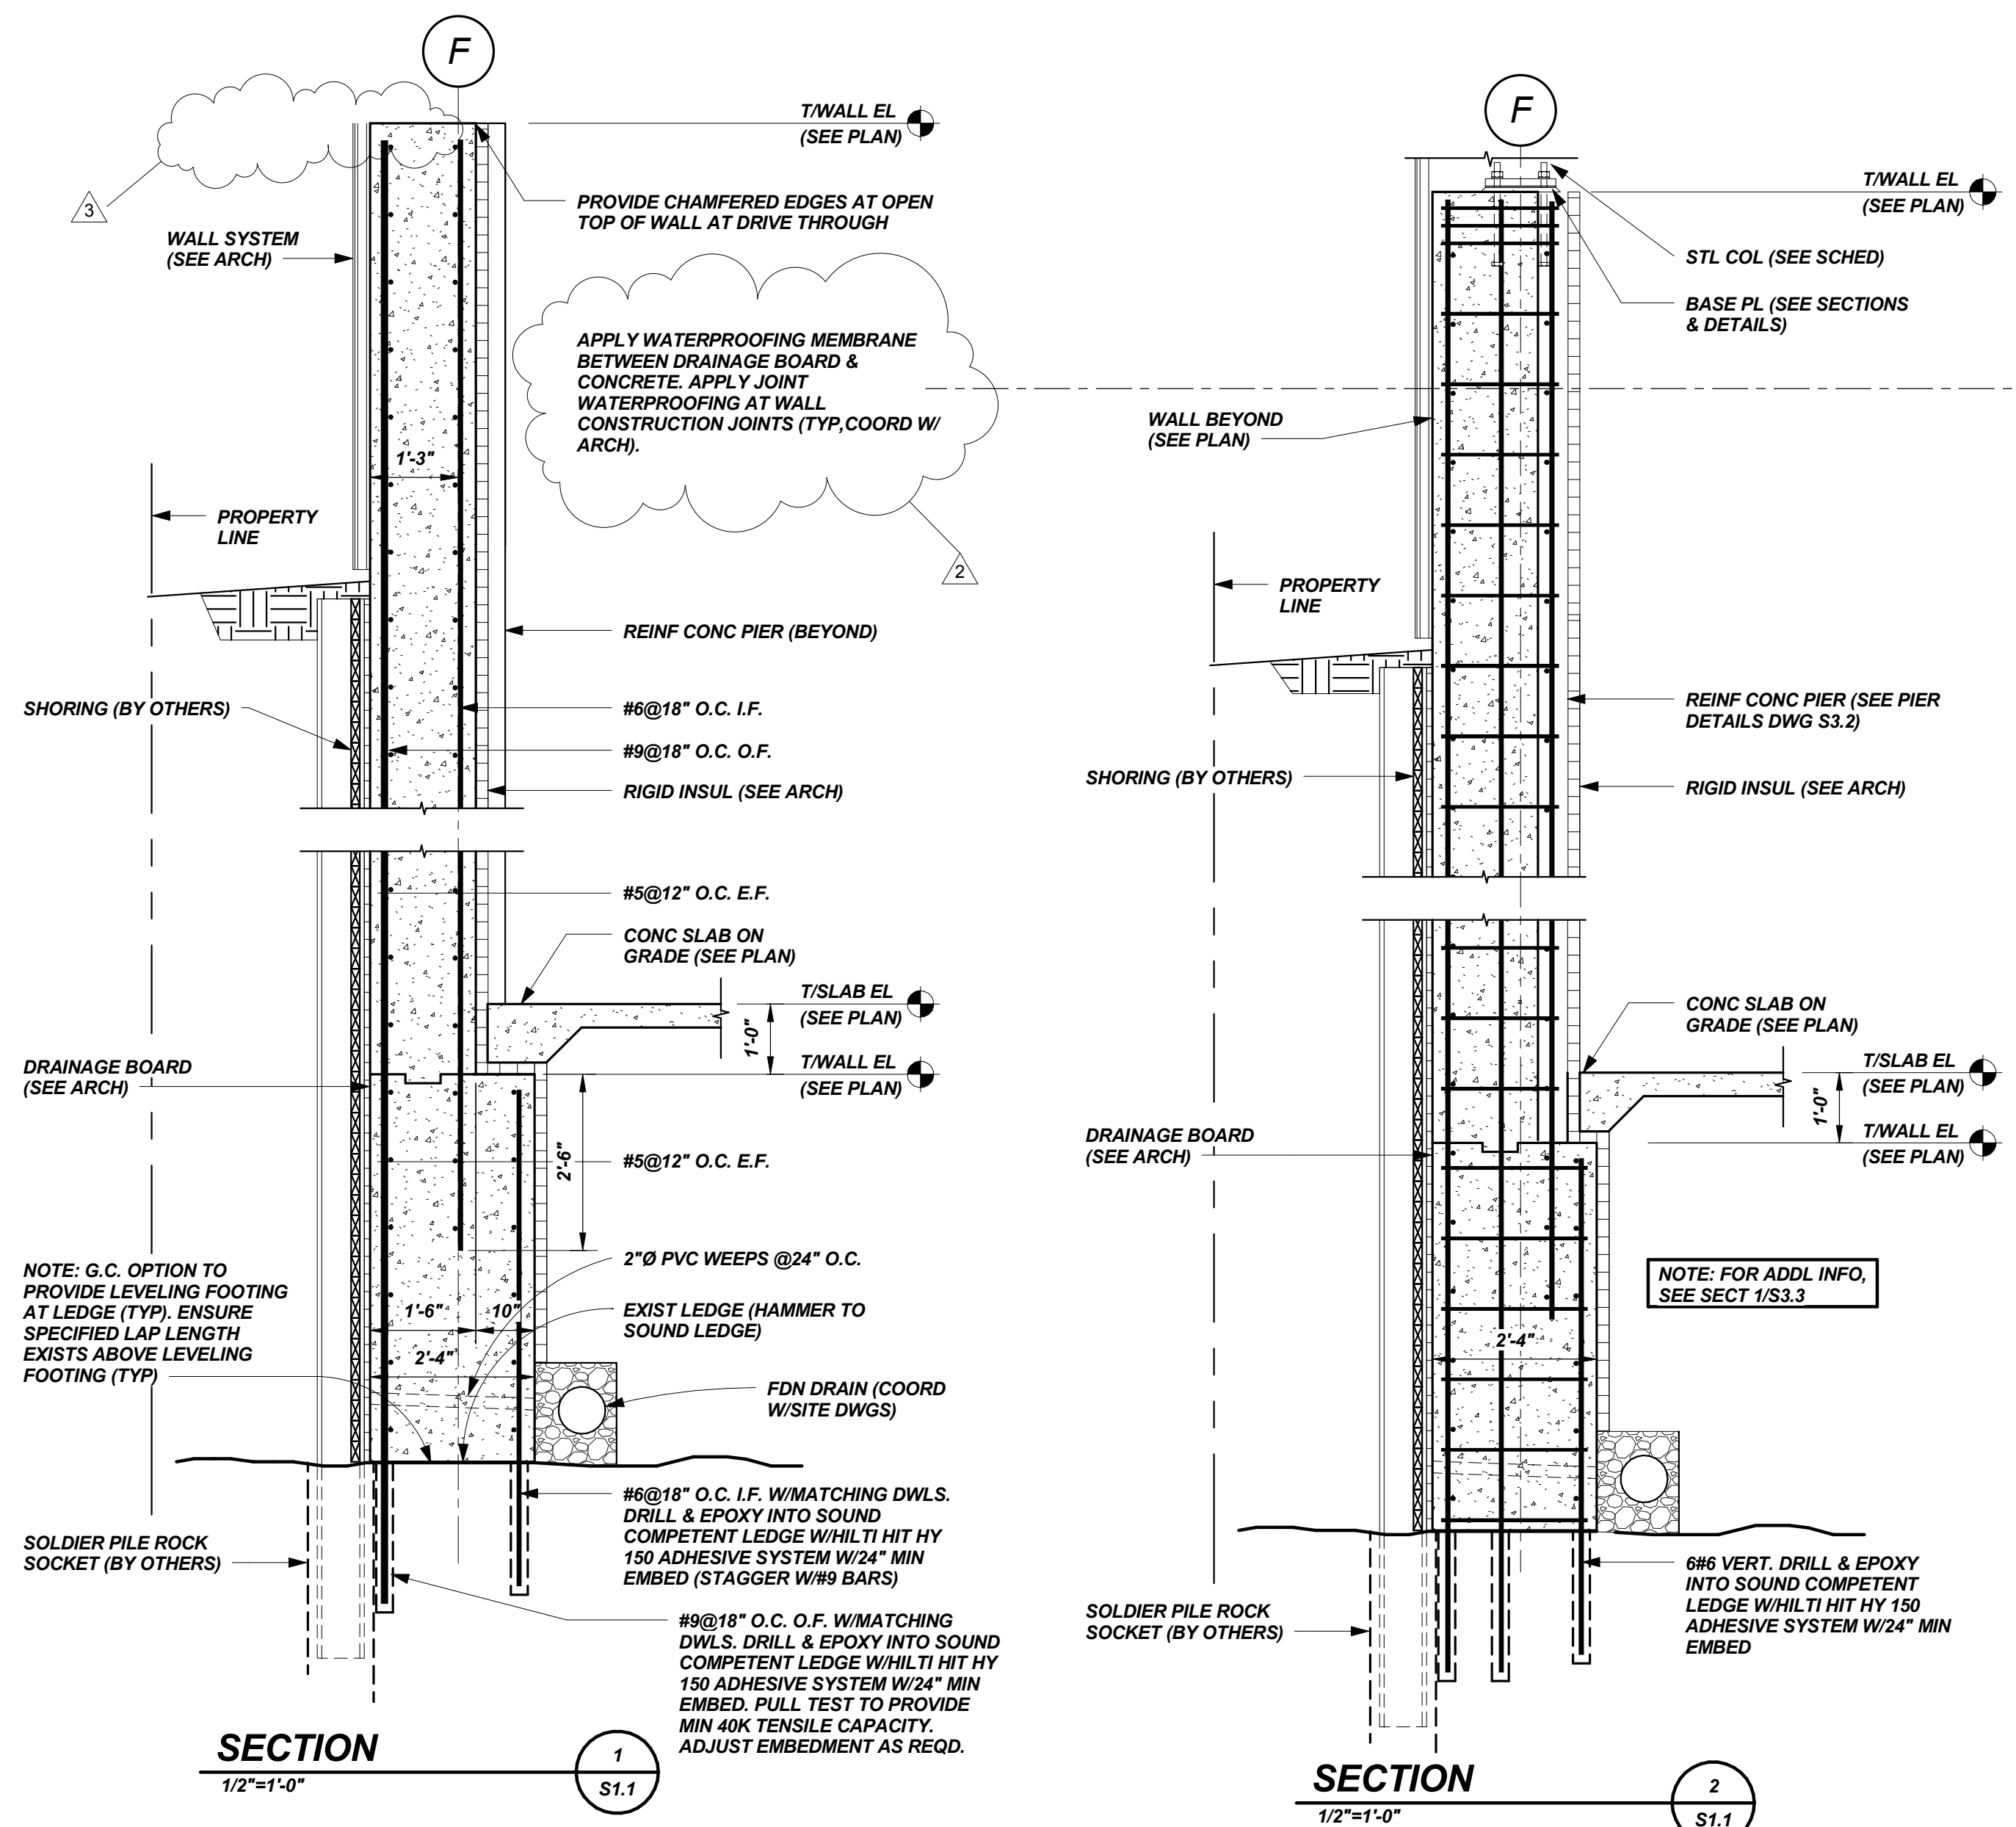

APPLY DAMP PROOFING AT OUTSIDE FACE OF ALL EXTERIOR GRADE BEAMS, STEM WALLS, & ELEV. PIT (TYP, COORD W/ ARCH).

