


**DETAIL**  
3/4"=1'-0"  
A  
S5.6

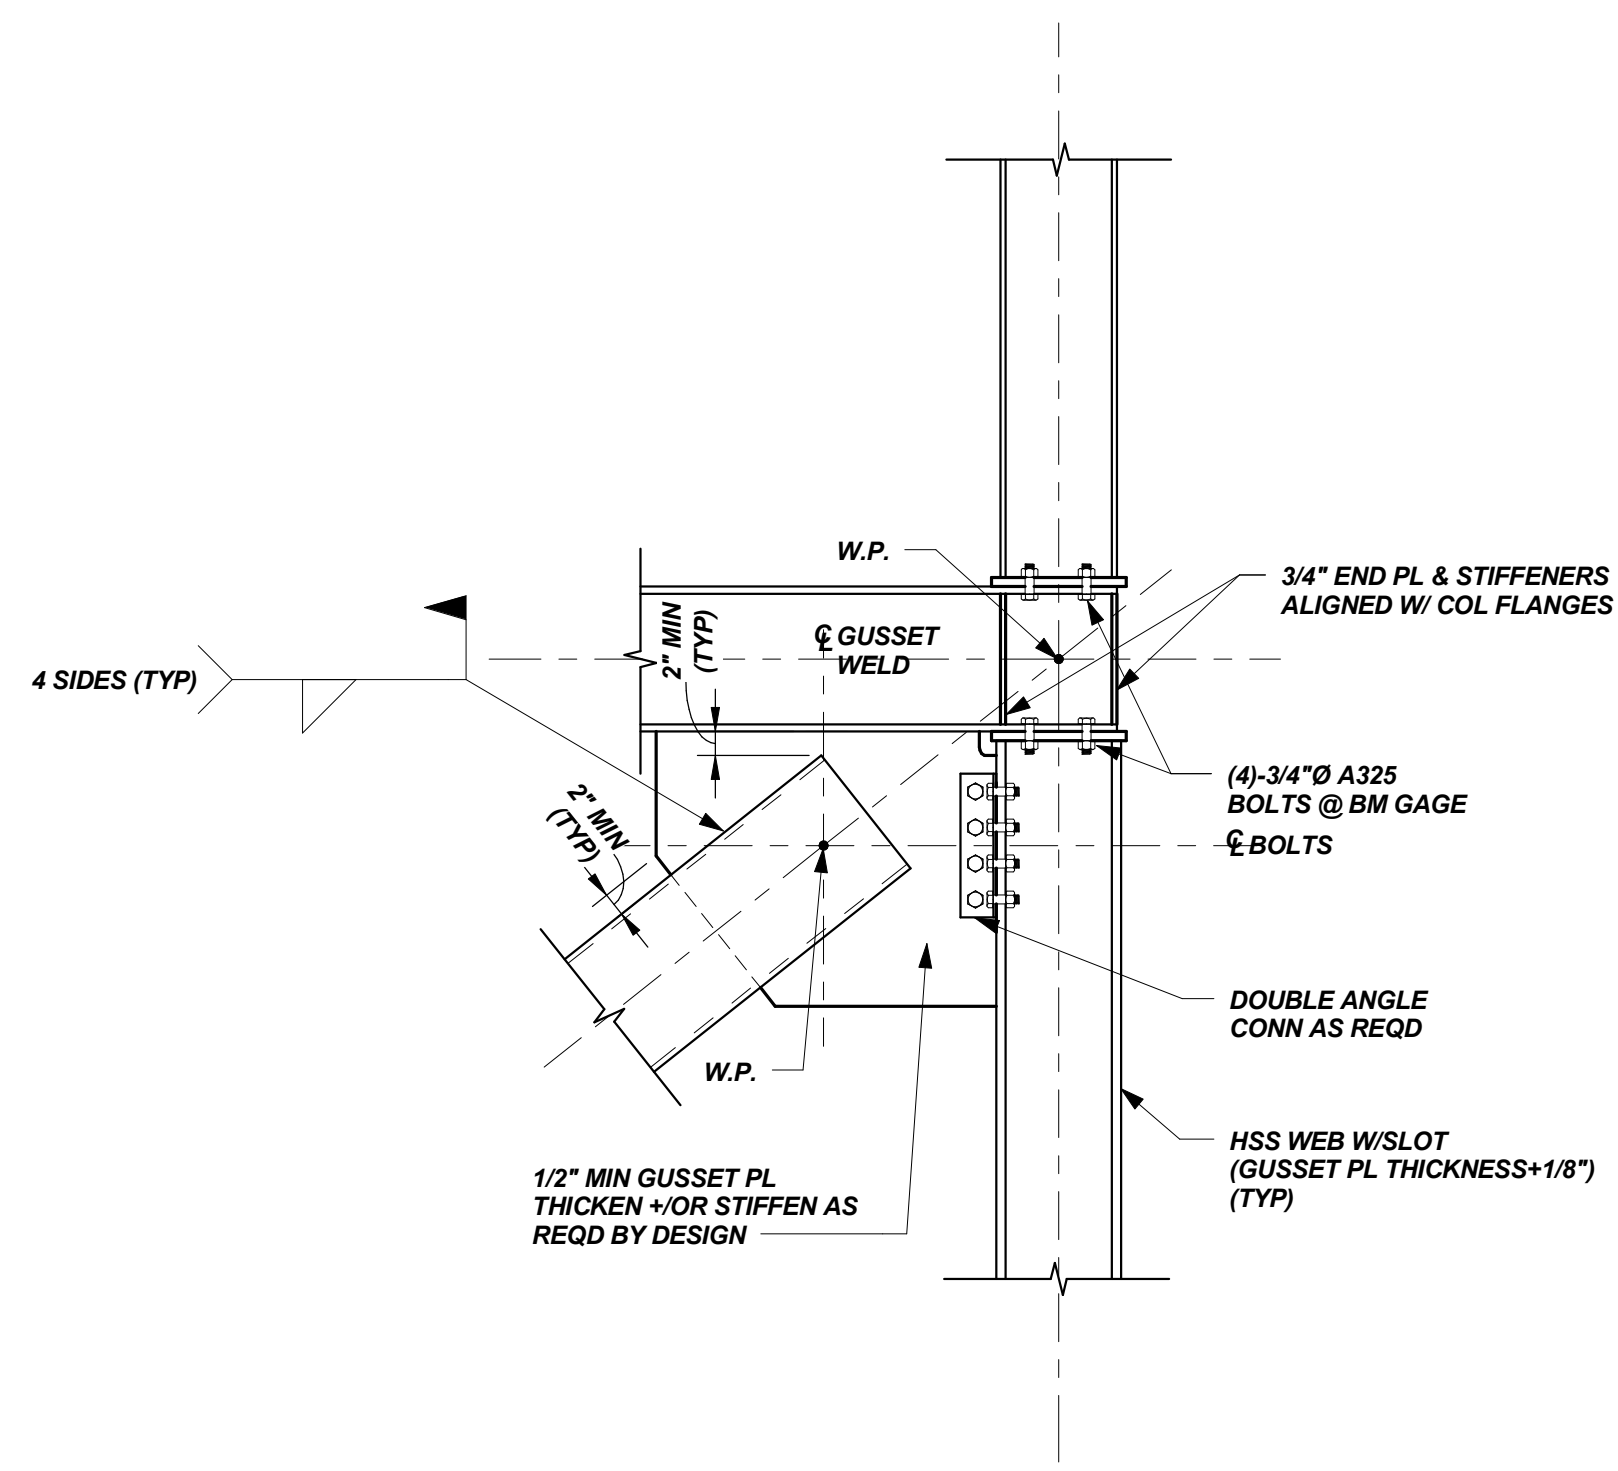

**DETAIL**  
3/4"=1'-0"  
B  
S5.6

Mark	Date	Description
Δ	1/18/13	GENERAL REVISIONS

Project Status  
**ISSUED FOR  
CONSTRUCTION**  
11/16/12

Drawing Title  
**FRAMING  
SECTIONS &  
DETAILS**

Scale: As indicated

Drawing Number  
**S5.6**