



TYP INTERIOR FOOTING DETAIL

N.T.S.

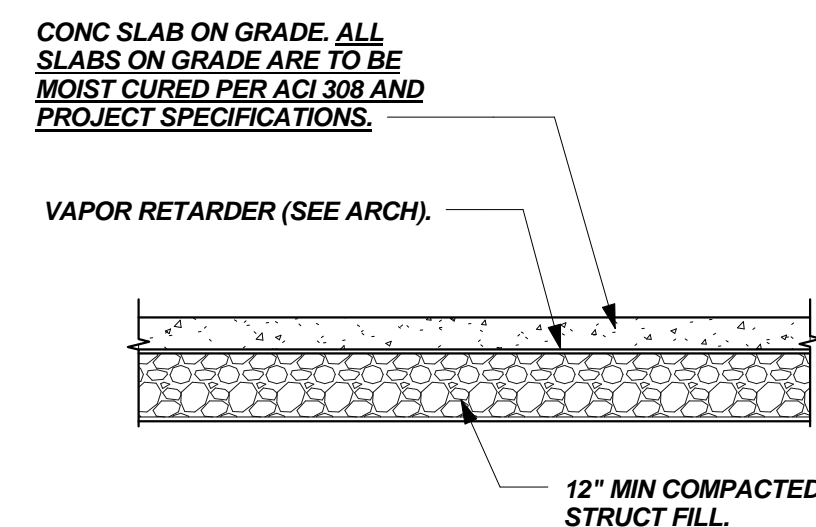


TYP SLAB DETAIL

N.T.S.

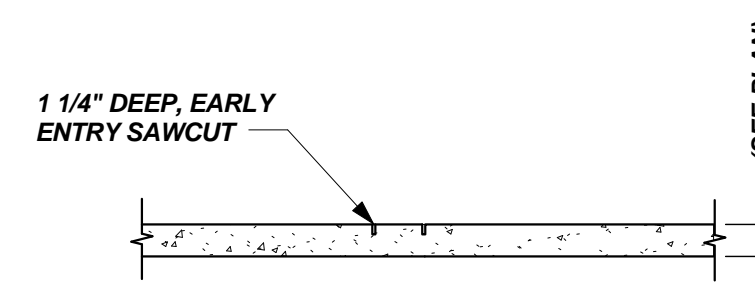


SLAB ON GRADE CONTRACTION JOINT DETAIL

N.T.S.

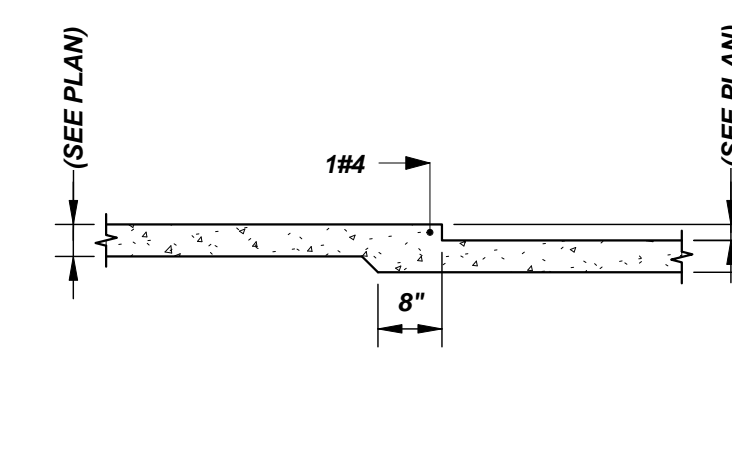


TYP SLAB ON GRADE DEPRESSION DETAIL

N.T.S.

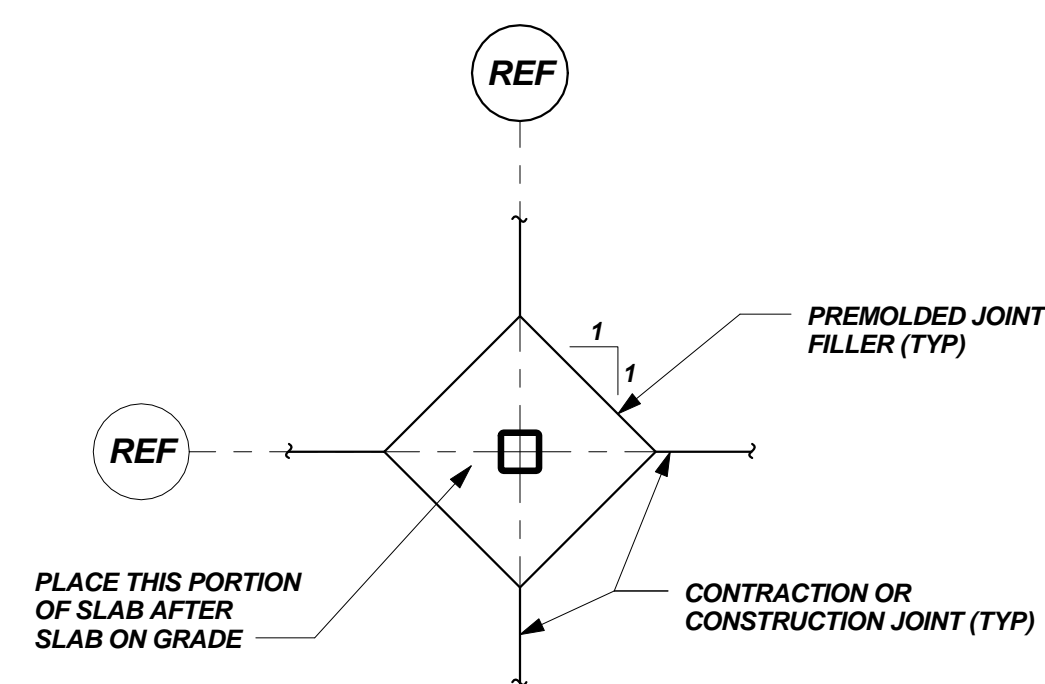

TYP INT COLUMN ISOLATION JOINT DETAIL


N.T.S.

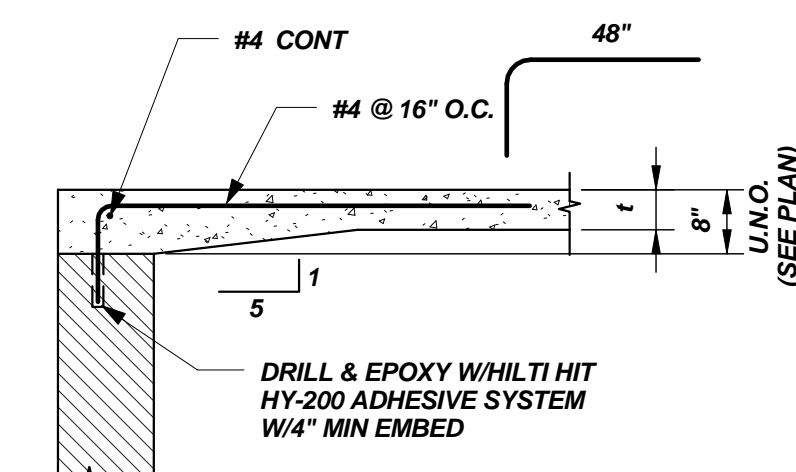

TYPICAL SLAB DETAIL AT DOOR

N.T.S.


t = SLAB THICKNESS

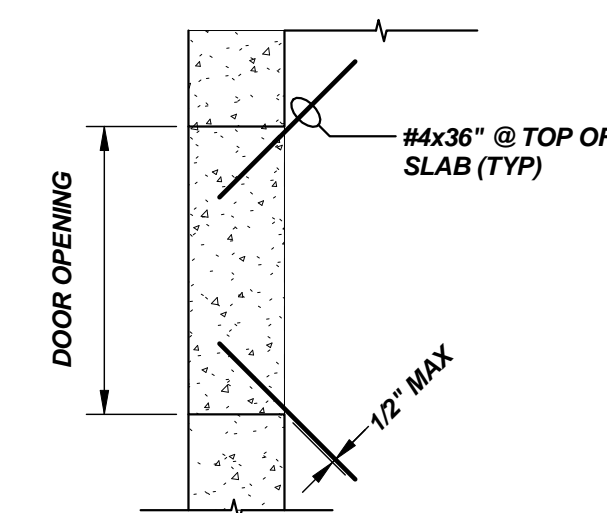

TYP SLAB CORNER DETAIL @ DOOR

N.T.S.


REBAR LAP SPLICE TABLE	
BAR SIZE	LAP LENGTH (3000psi)
#3	30"
#4	38"
#5	46"
#6	54"

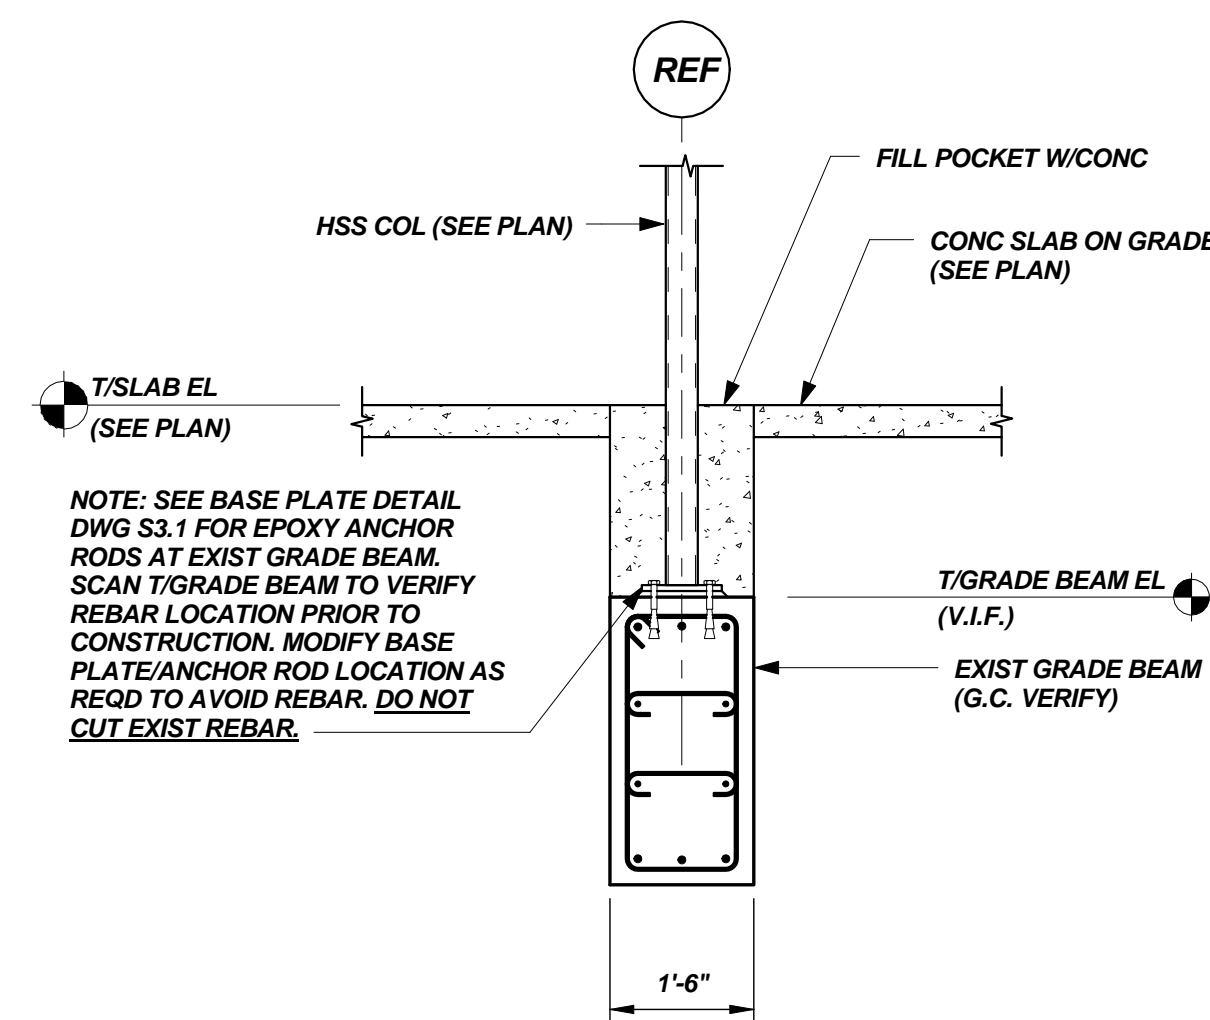

SECTION 1

1/2"=1'-0"

1
S1.1

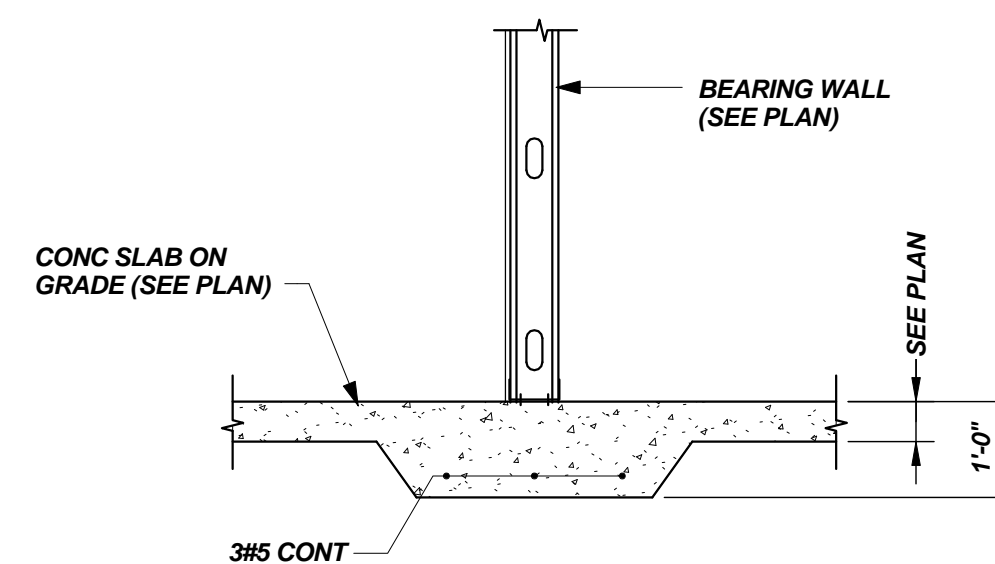

TYP THICKENED SLAB DETAIL AT BEARING WALL & SHEARWALL U.N.O.

N.T.S.

SECTION 2

1/2"=1'-0"

2
S1.1

THIS DRAWING IS THE PROPERTY OF CANAL 5 STUDIO AND IS NOT TO BE COPIED OR REPRODUCED IN PART OR WHOLE. 2014 © CANAL 5 STUDIO

Mark Date Description

Project Status

PERMIT SET
NOT FOR CONSTRUCTION

November 26, 2014

Drawing Title

CONCRETE SECTIONS AND DETAILS

Scale: As indicated

Drawing Number

S2.1