


# EVO HOOD RENOVATION

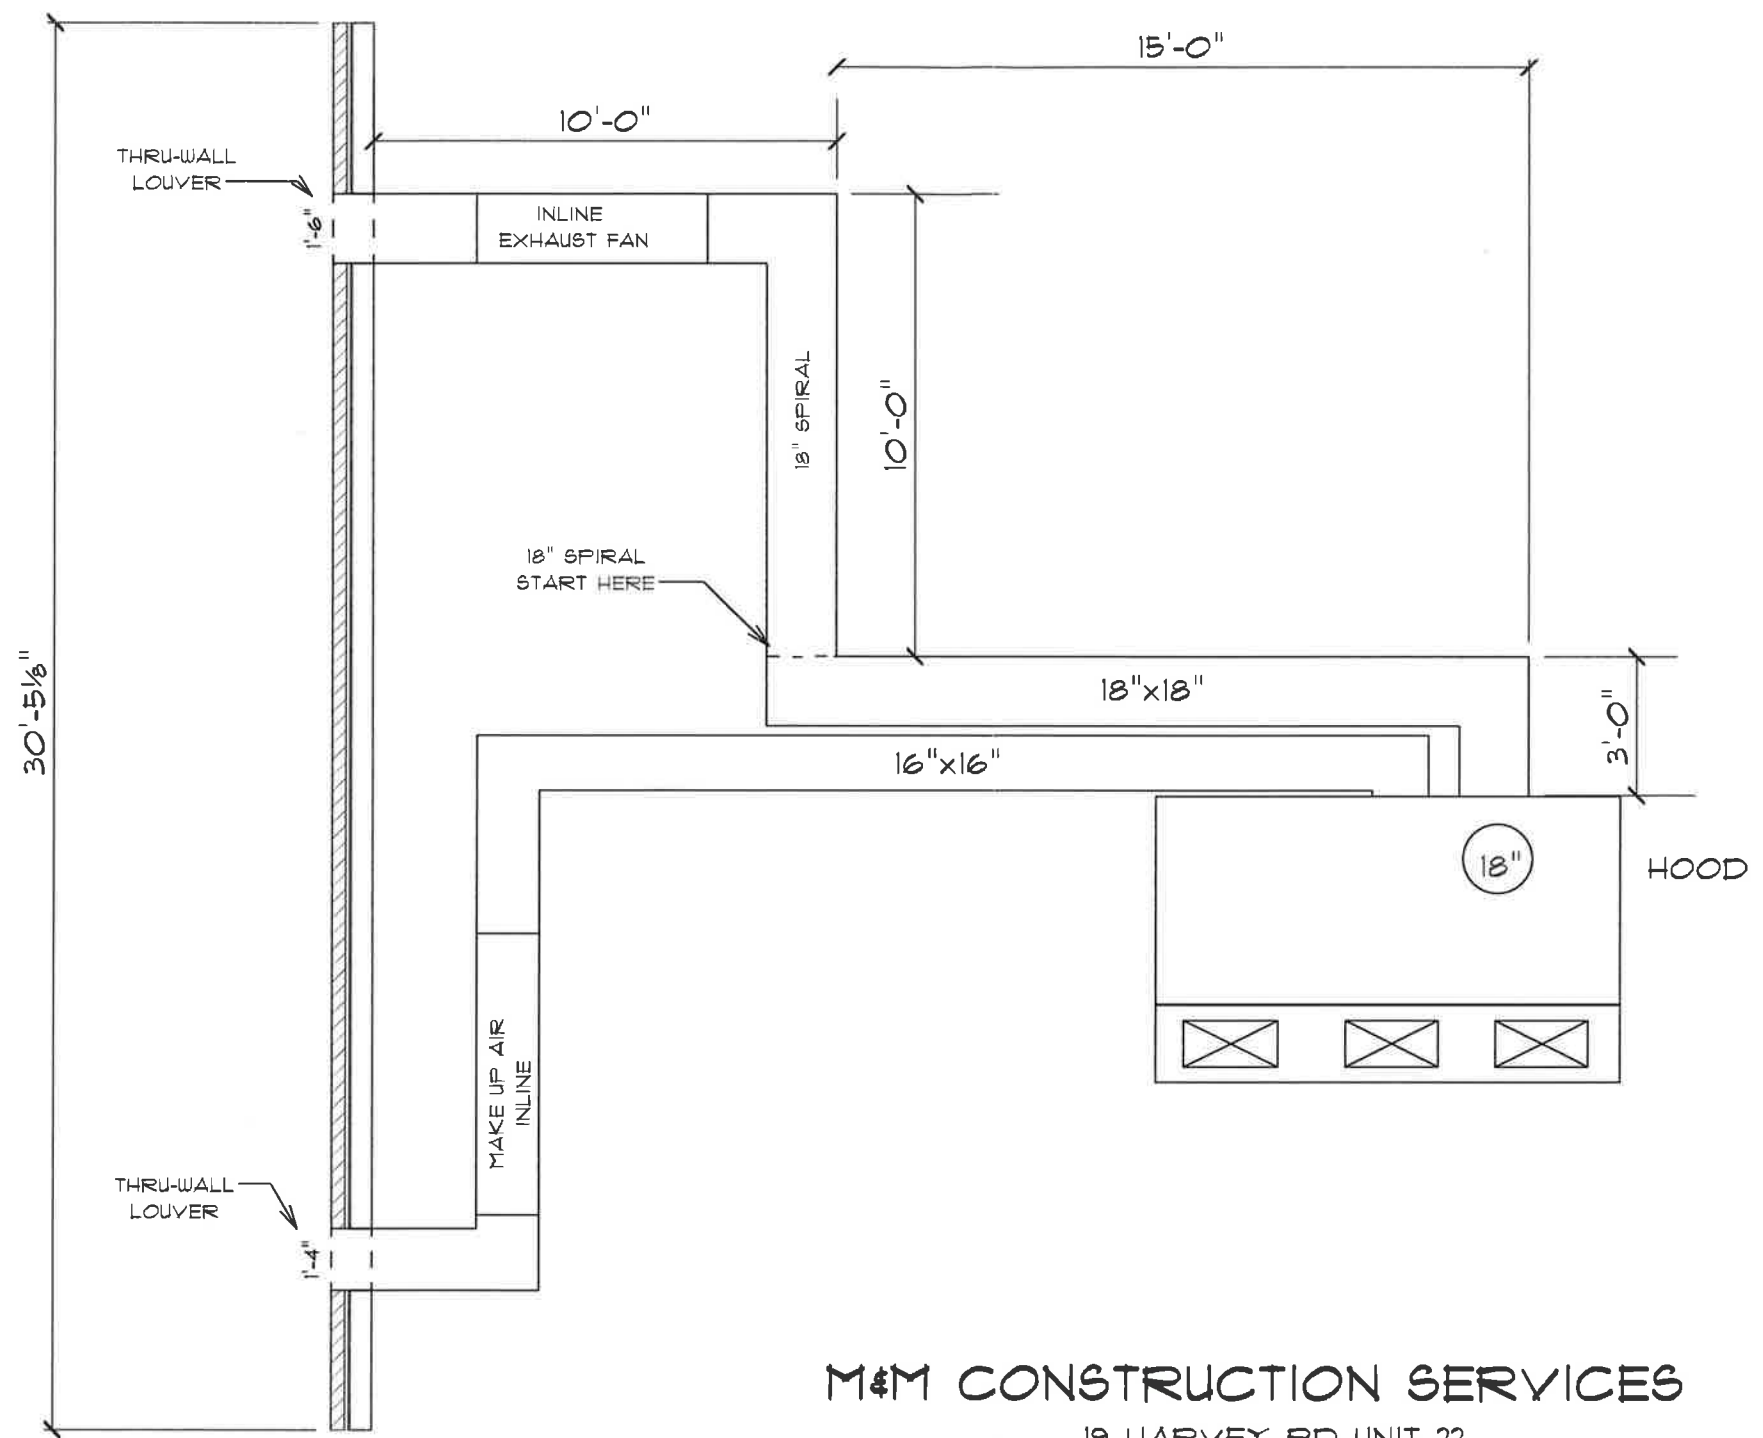

**M&M CONSTRUCTION SERVICES**

19 HARVEY RD UNIT 22  
BEDFORD NH 03110  
603-606-1590

10/31/16