




9 TYP. 9TH & 10TH FLOOR ROOM IDENTIFICATION SIGNAGE
 1/2" = 1'-0"

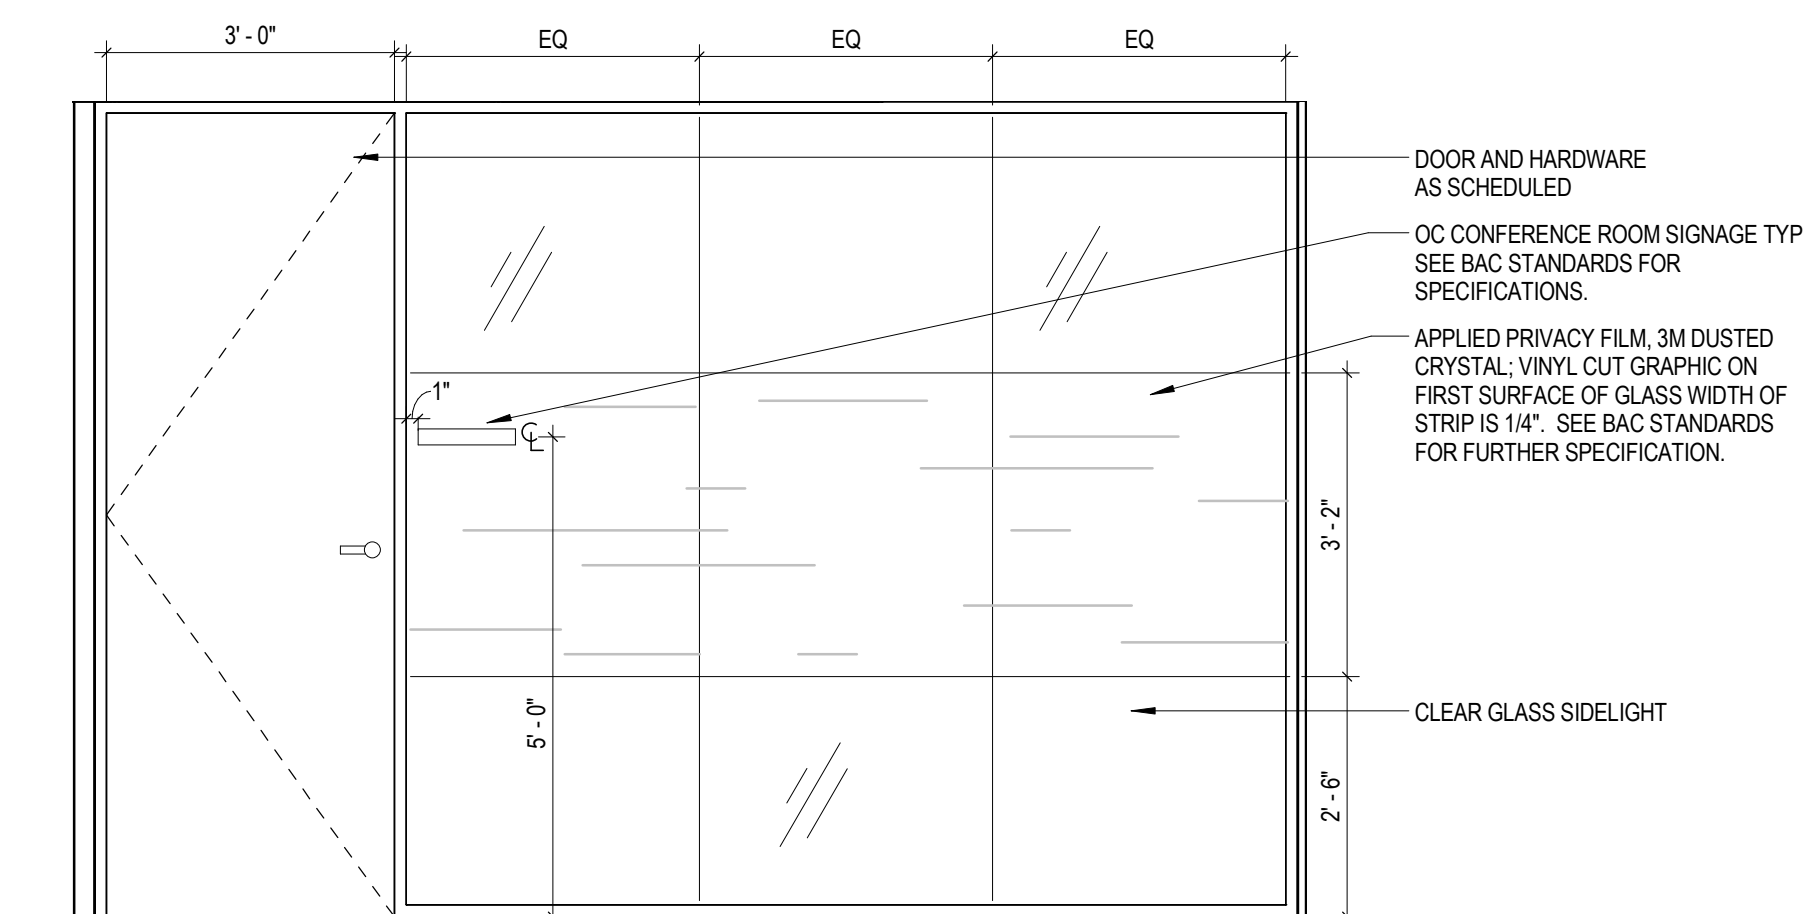


8 10TH FL TYP. CONFERENCE ROOM GLAZING ELEVATION
 1/2" = 1'-0"

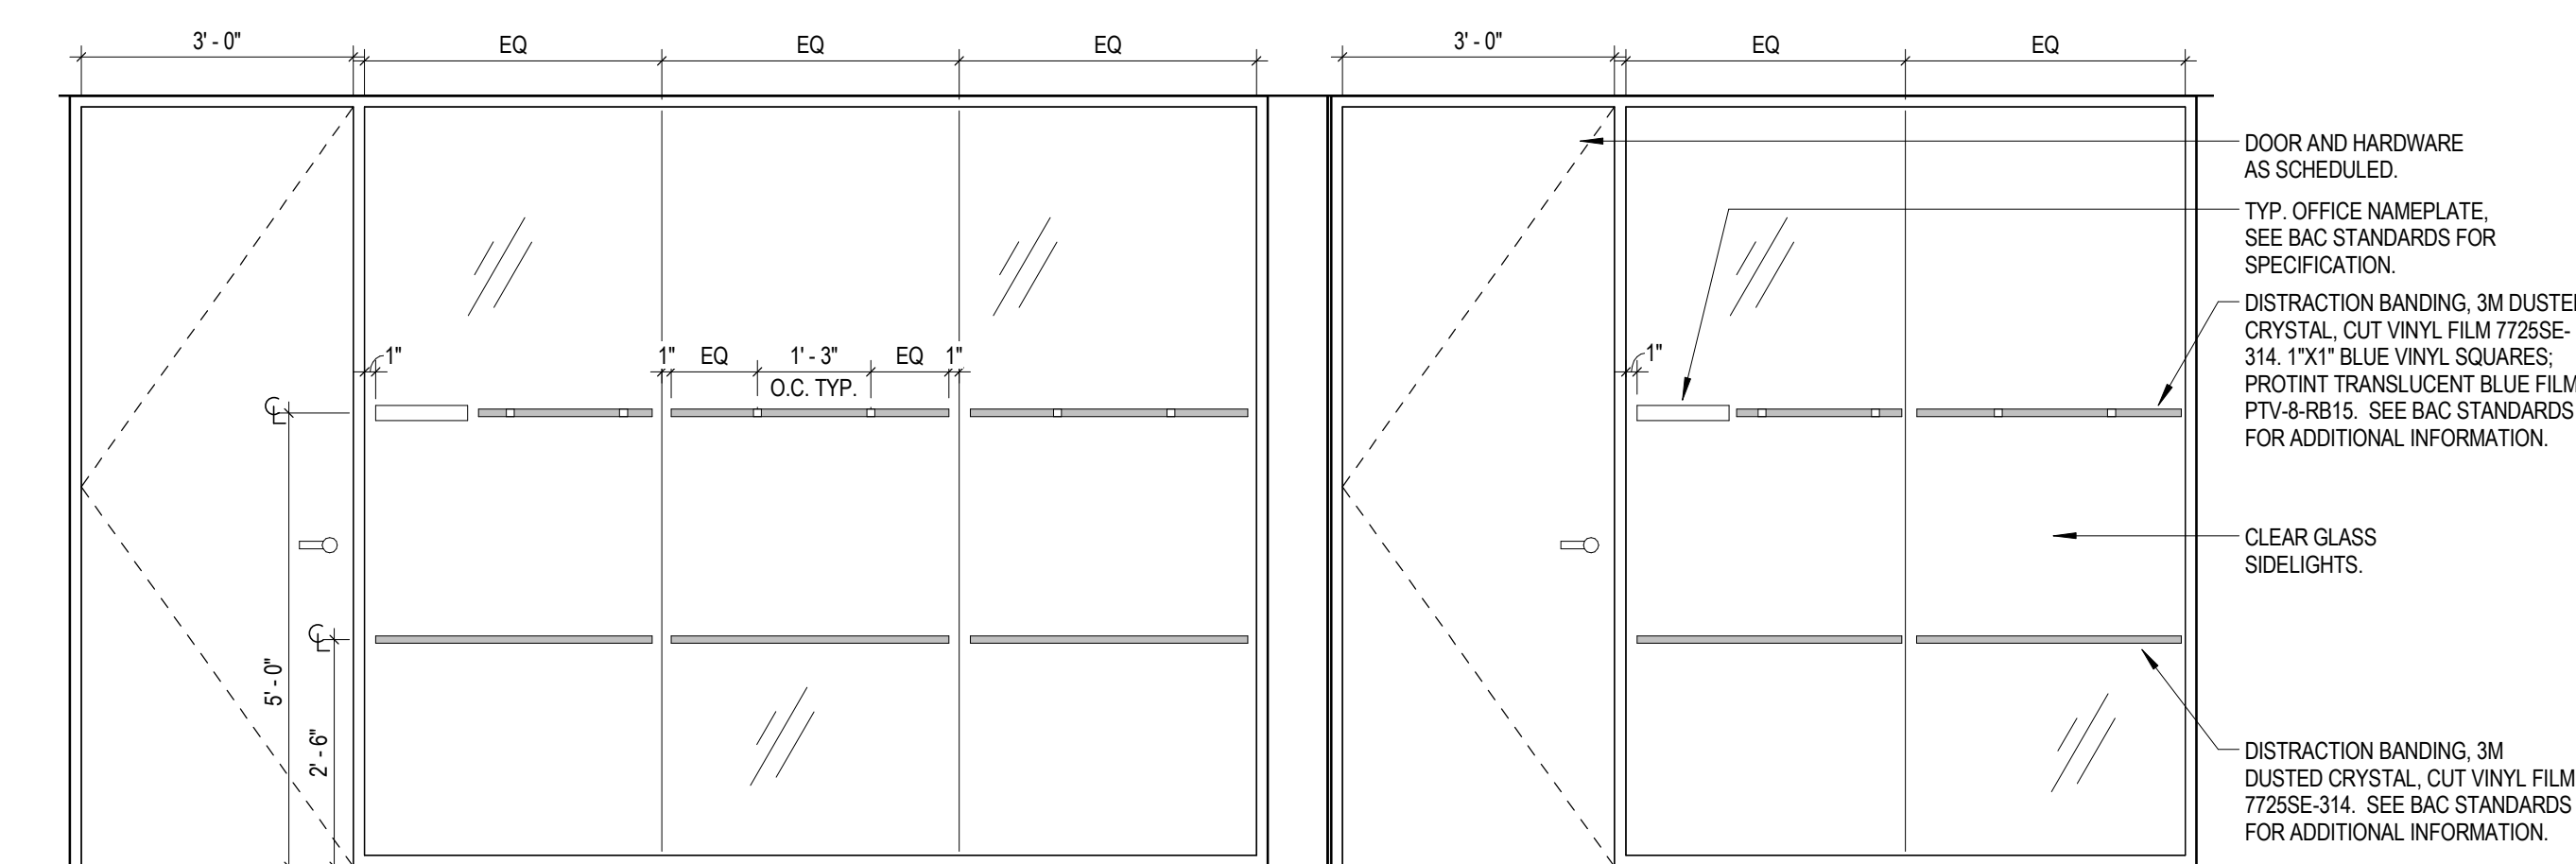


7 10TH FLOOR TYP. PRIVATE OFFICE 180 & 120 GLAZING ELEVATION
 1/2" = 1'-0"

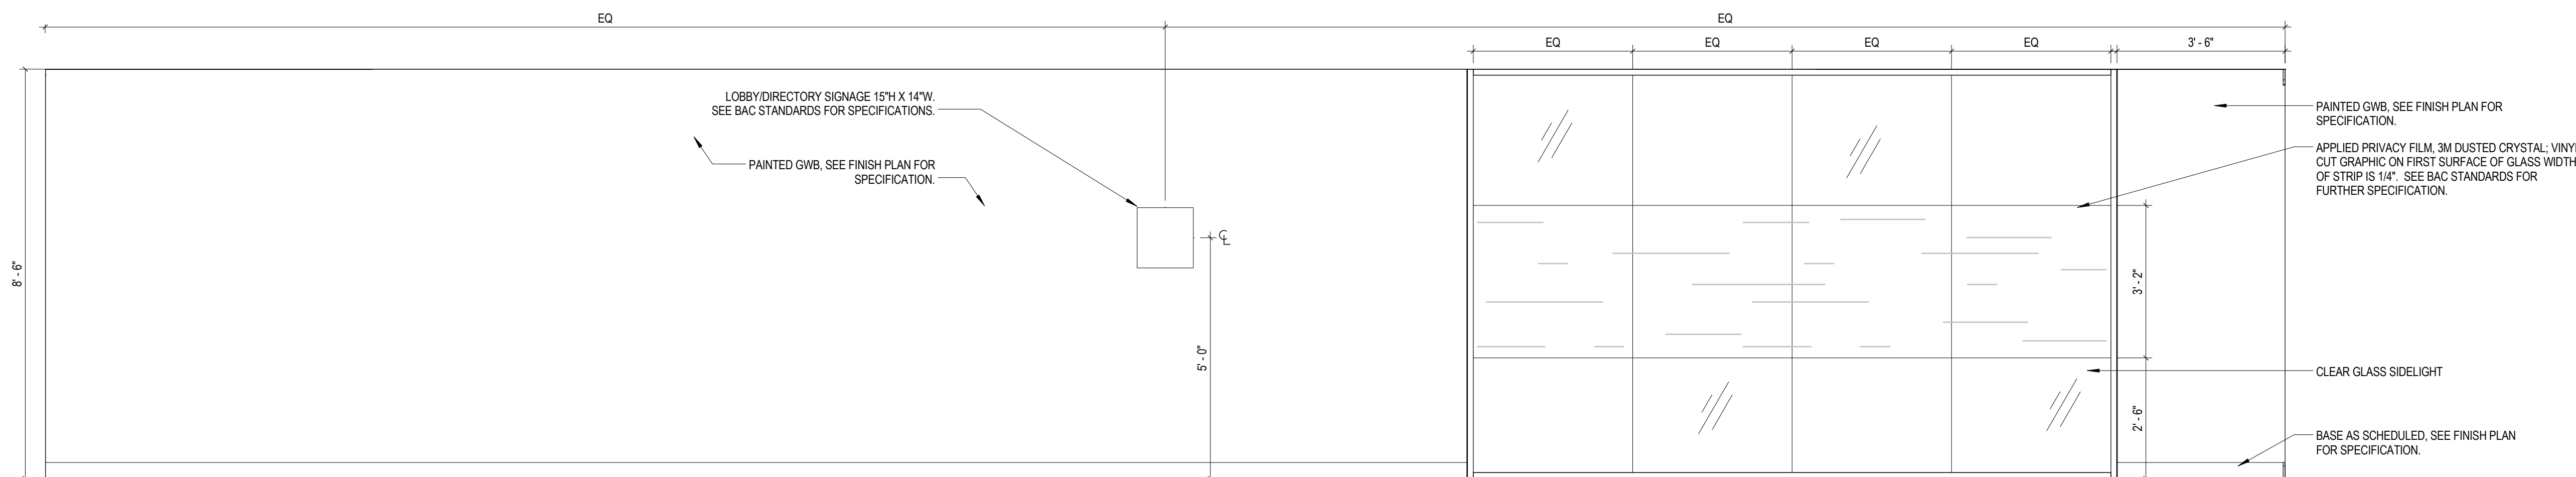


6 10TH FLOOR DIRECTORY WALL ELEVATION
 1/2" = 1'-0"

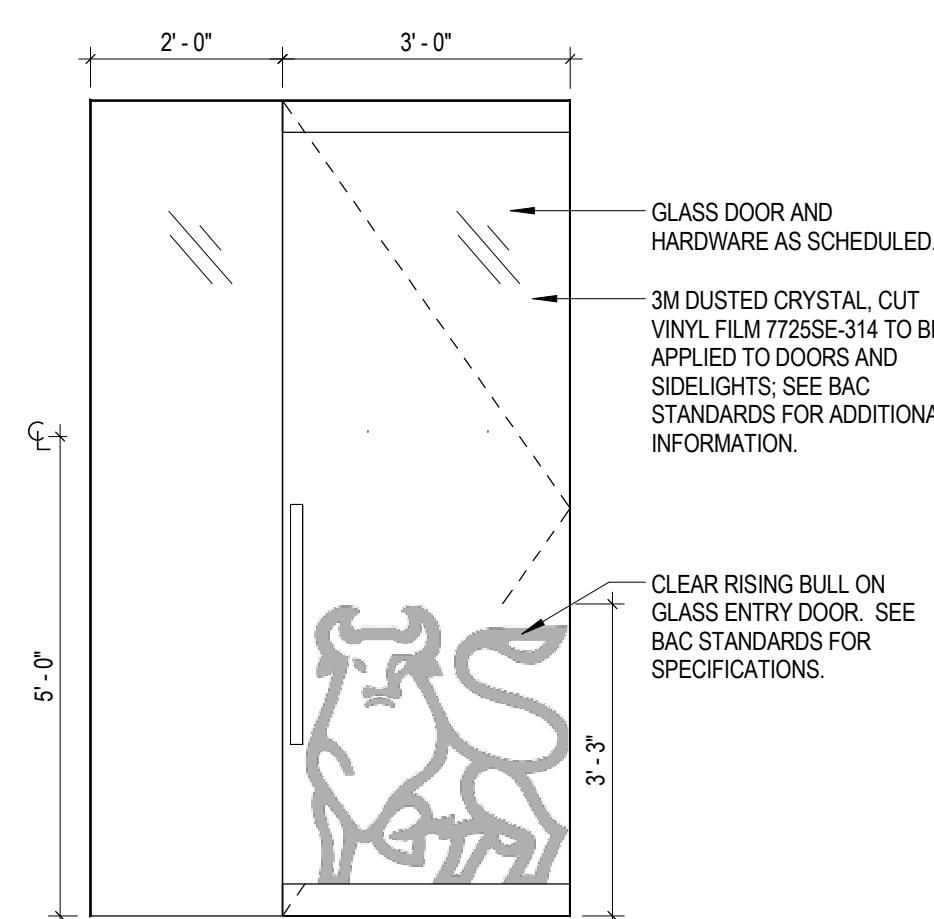


5 10TH FLOOR TYP. SECONDARY ENTRANCE
 1/2" = 1'-0"

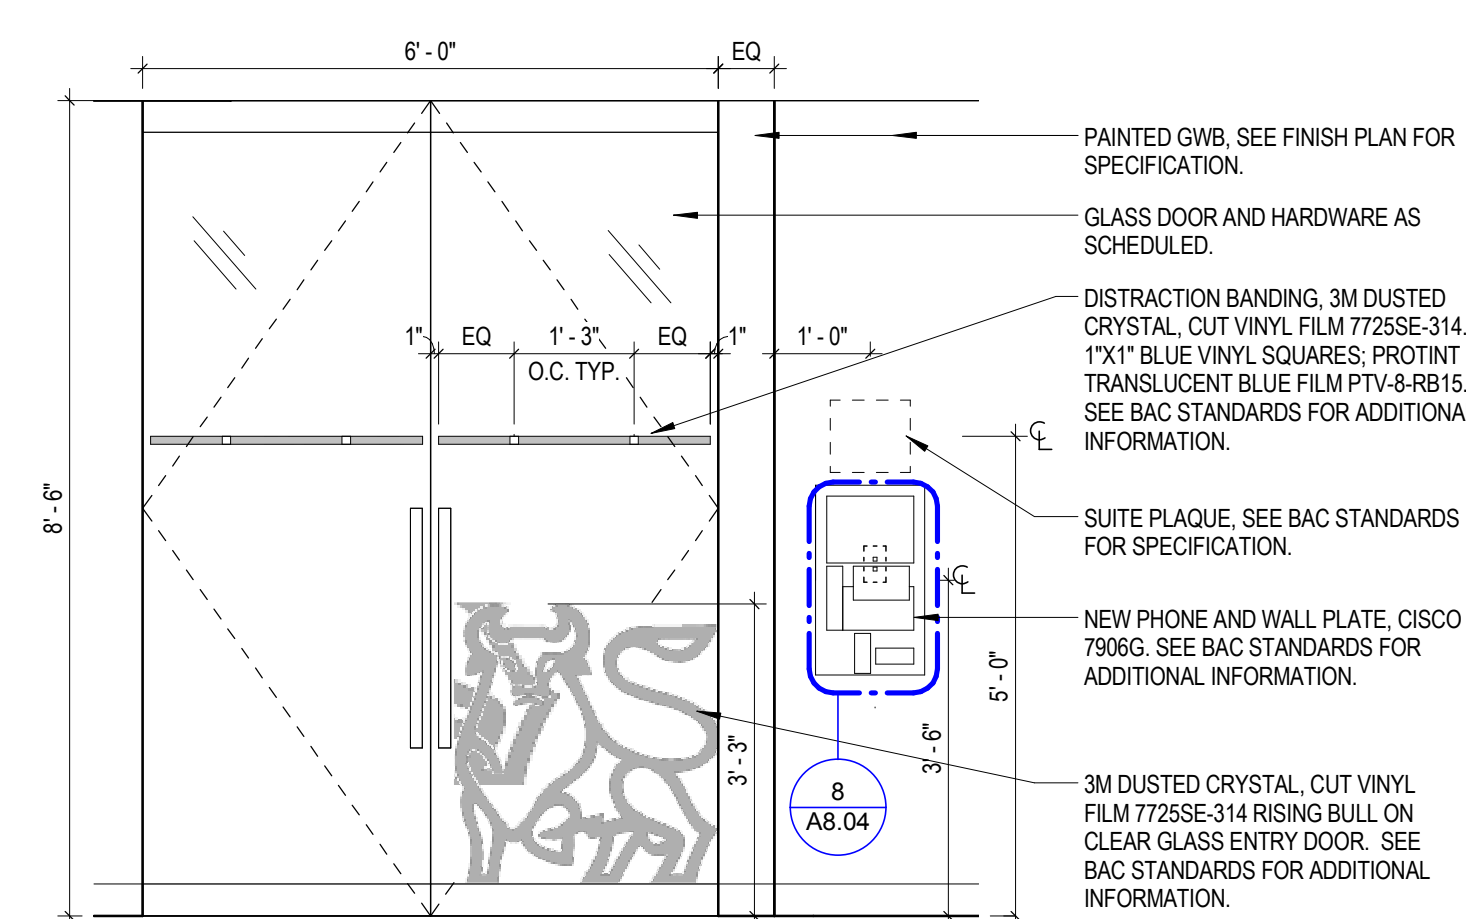


4 10TH FLOOR MERRILL LYNCH PRIMARY ENTRANCE
 1/2" = 1'-0"

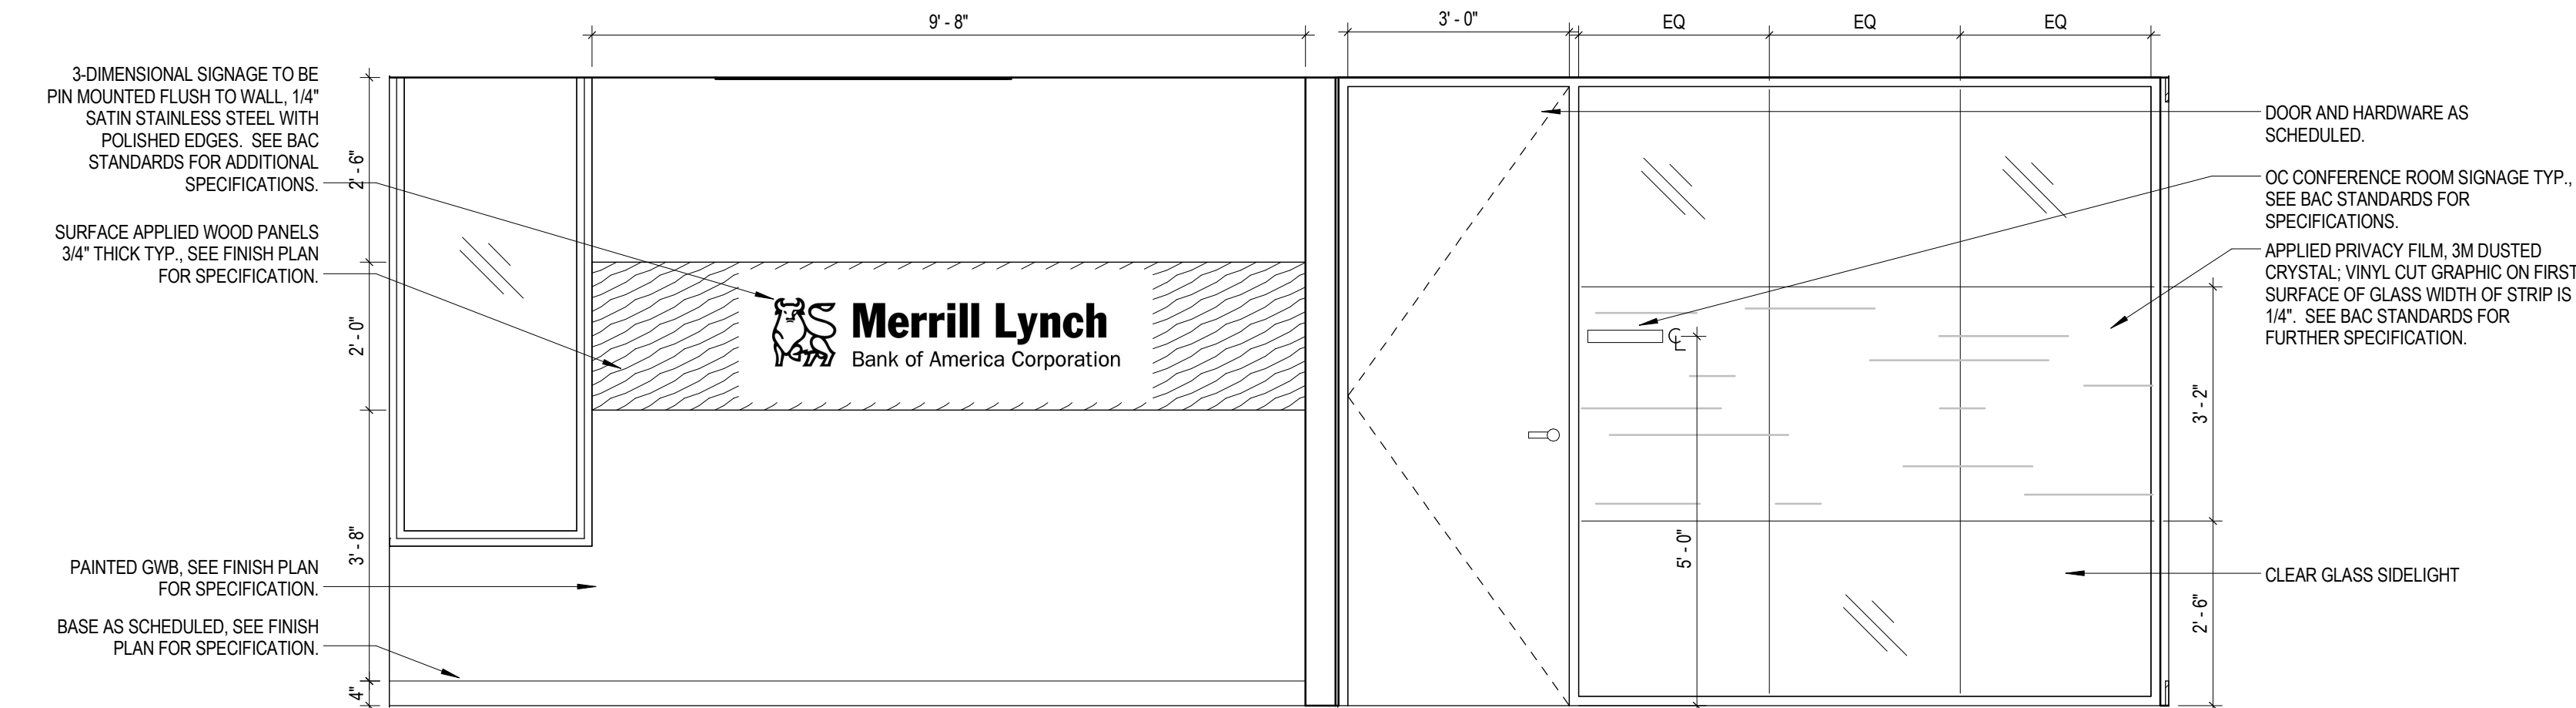

3 10TH FLOOR RECEPTION SIGNAGE
 1/2" = 1'-0"

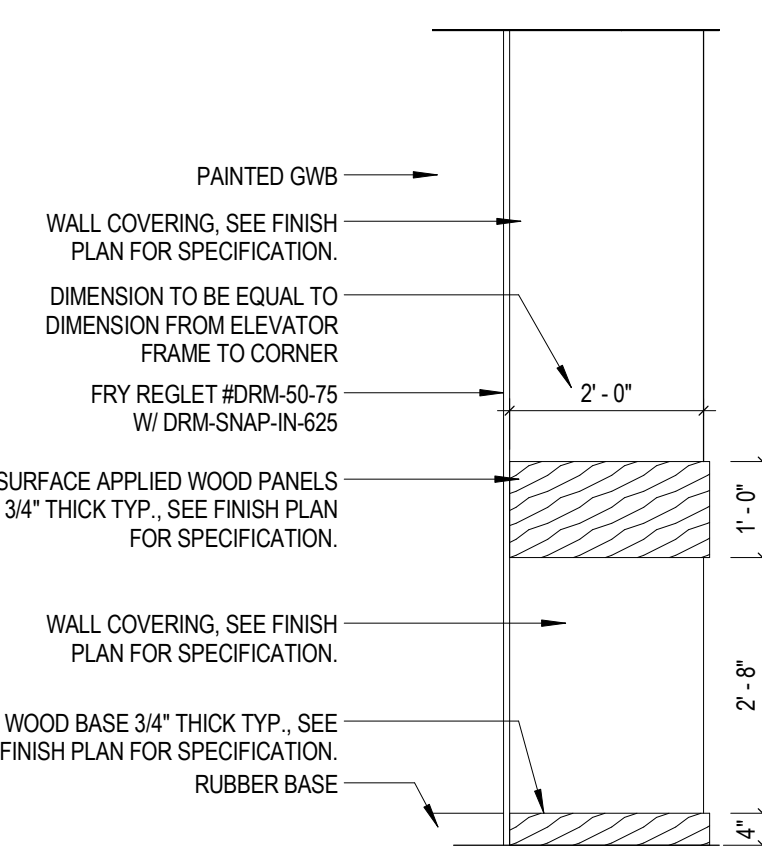

2 TYPICAL RETURN AT ELEVATOR LOBBY
 1/2" = 1'-0"

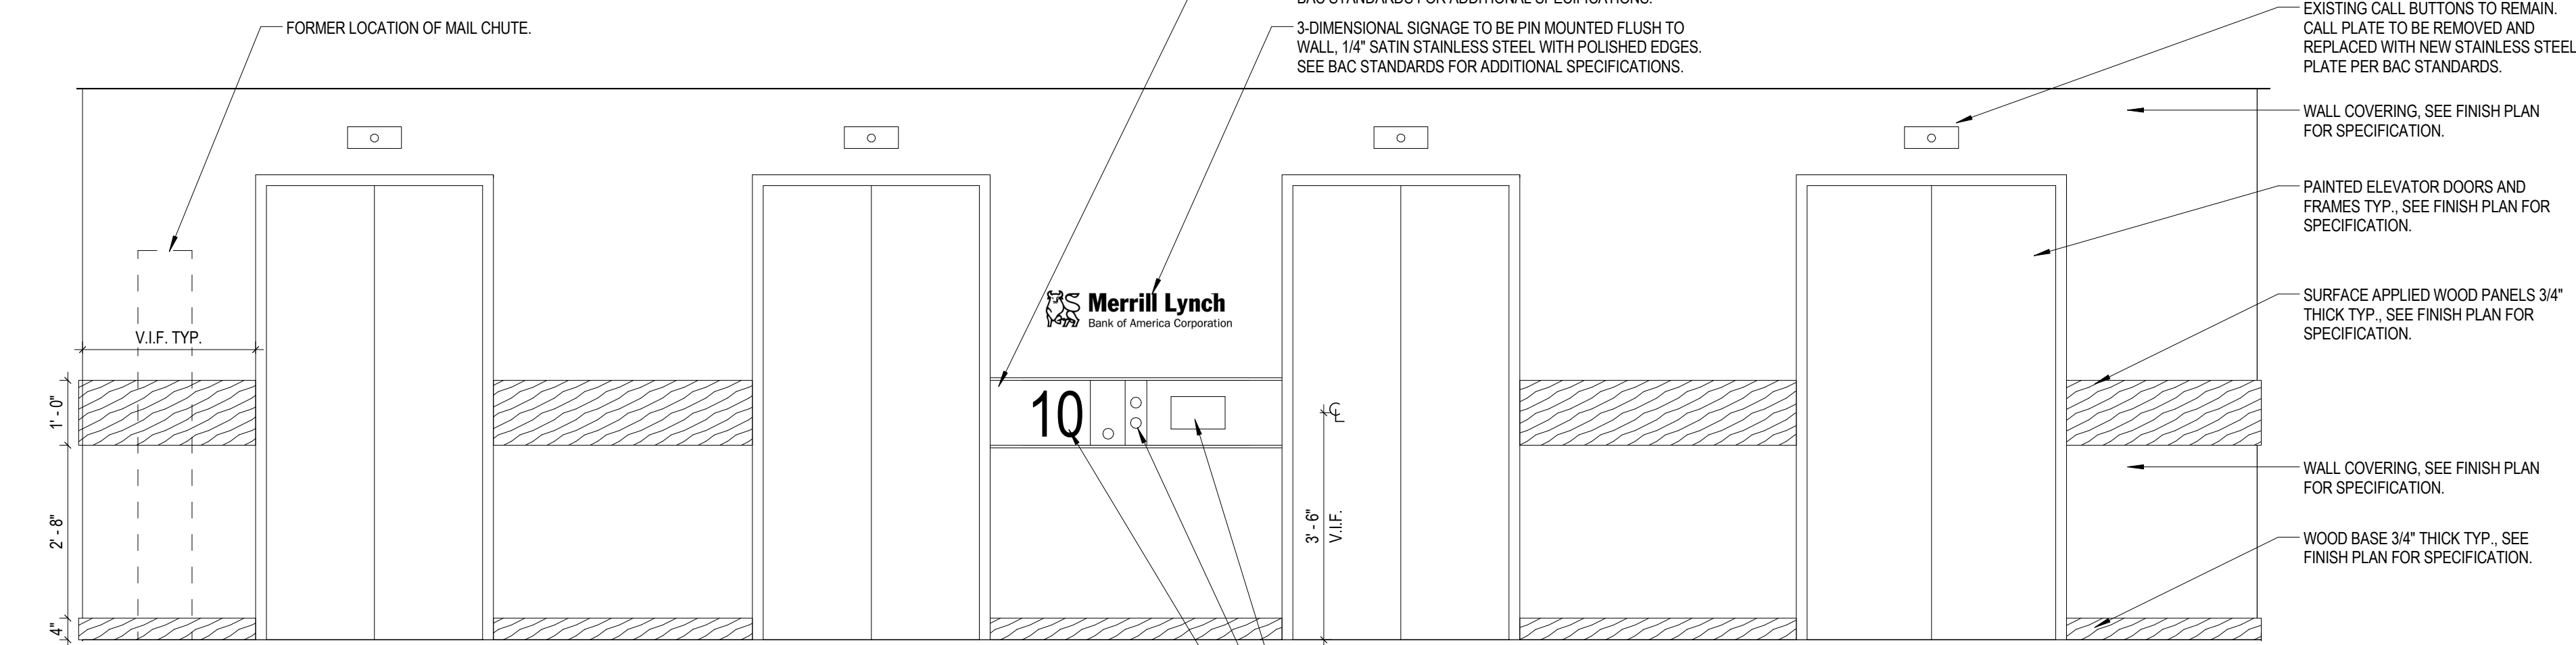

1 10TH FLOOR ELEVATOR LOBBY PRIMARY IDENTIFIER
 1/2" = 1'-0"

REVISIONS

BANK OF AMERICA - 9TH & 10TH FLOORS

BANK OF AMERICA

1 MONUMENT SQUARE
 Portland, ME

TITLE
 10TH FLOOR SIGNAGE ELEVATIONS

DATE JOB NO.
 May 11, 2015 15051.00

DRAWING NO. **A7.04**

ISSUED FOR CONSTRUCTION