




16 DETAIL: WOOD BASE, TYPICAL 6"=1'-0"

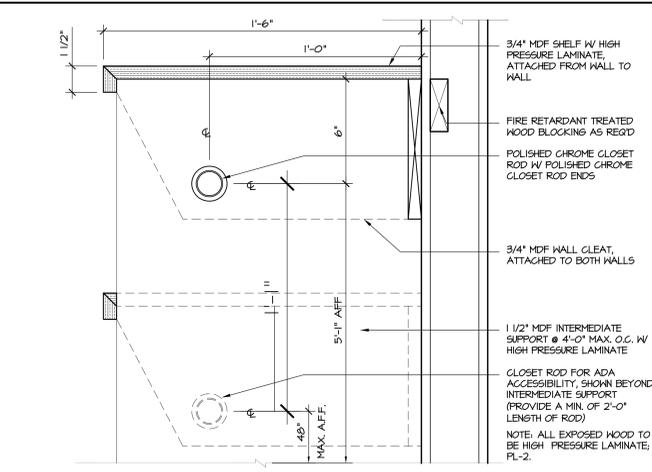

12 DETAIL: COAT CLOSET 3"=1'-0"

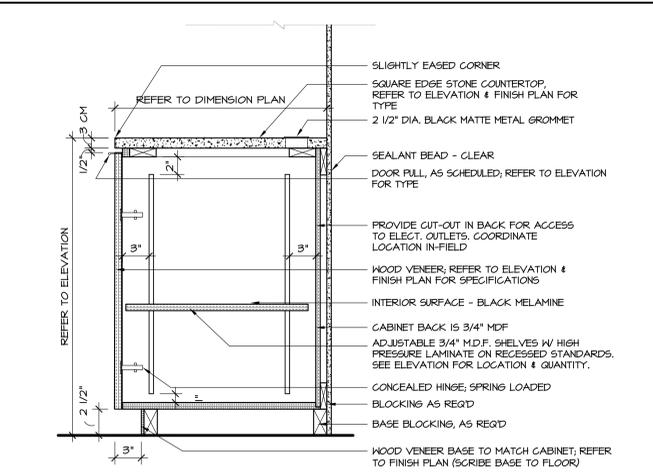

8 DETAIL: CABINET AT STONE COUNTERTOP 1 1/2"=1'-0"

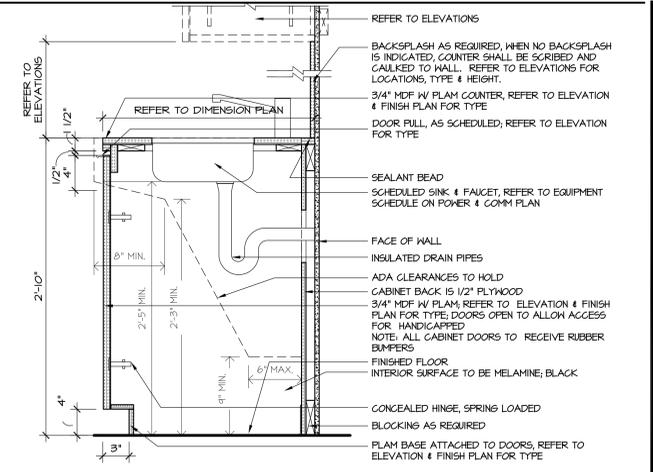

4 DETAIL: BASE CABINET W/ SINK 1 1/2"=1'-0"




15 NOT USED




11 NOT USED




7 NOT USED

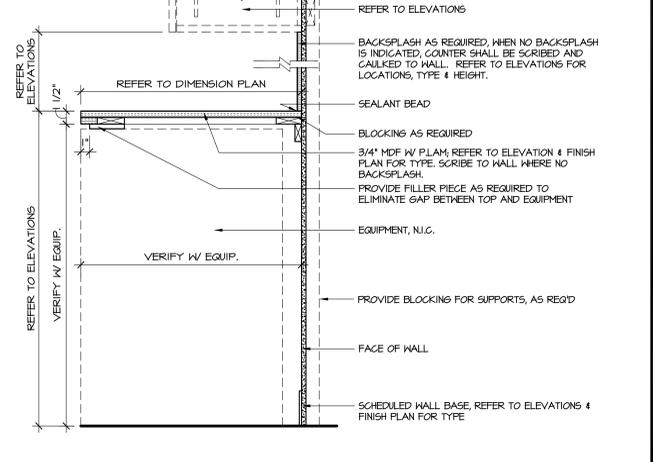


3 DETAIL: COUNTERTOP W/ EQUIPMENT 1 1/2"=1'-0"

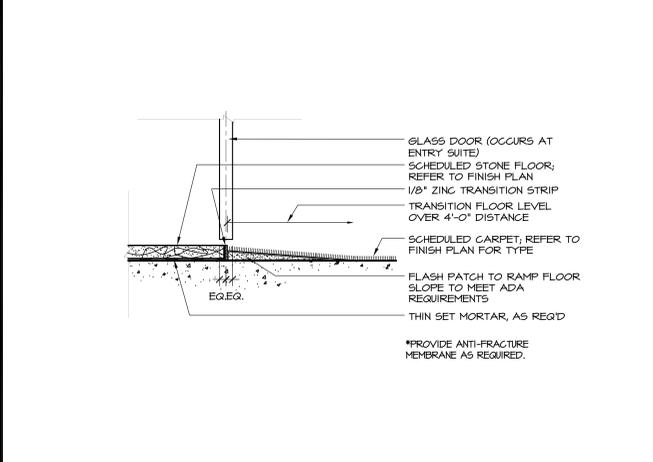


14 DETAIL: TRANSITION FROM STONE TO CARPET 3"=1'-0"

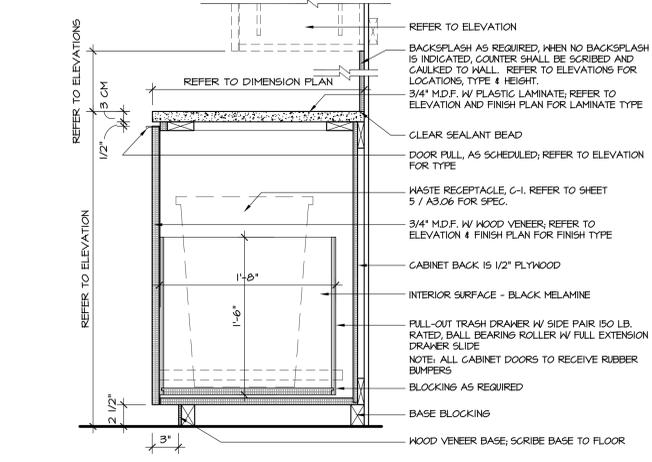


10 DETAIL: CABINET W/ PULL-OUT TRASH AND STONE TOP 1 1/2"=1'-0"

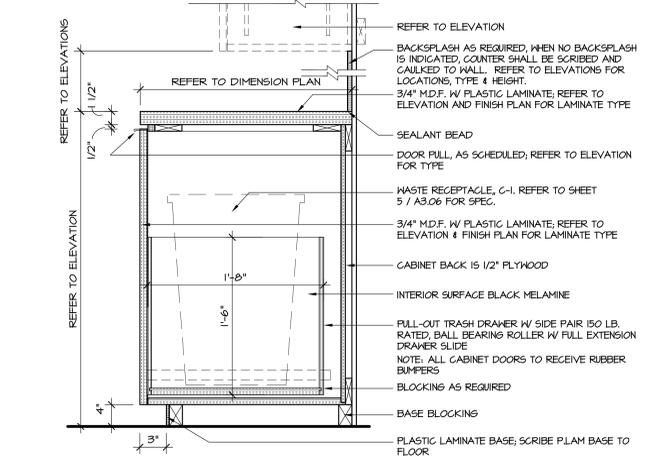


6 DETAIL: CABINET W/ PULL-OUT TRASH/RECYCLING 1 1/2"=1'-0"

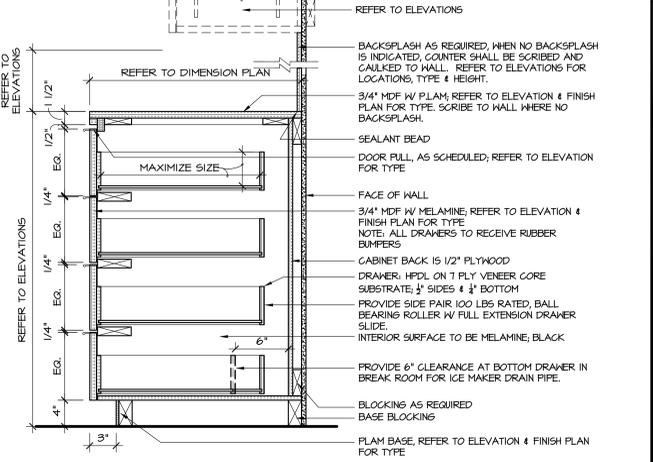


2 DETAIL: BASE CABINET W/ 4 DRAWERS 1 1/2"=1'-0"

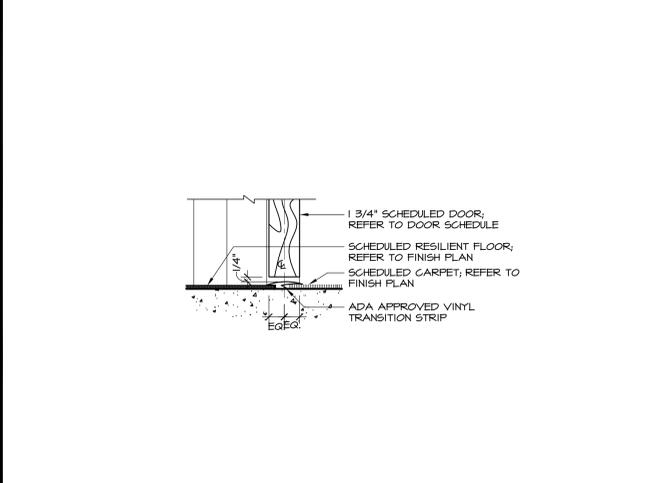


13 DETAIL: TRANSITION FROM CARPET TO RESILIENT FLOOR 3"=1'-0"

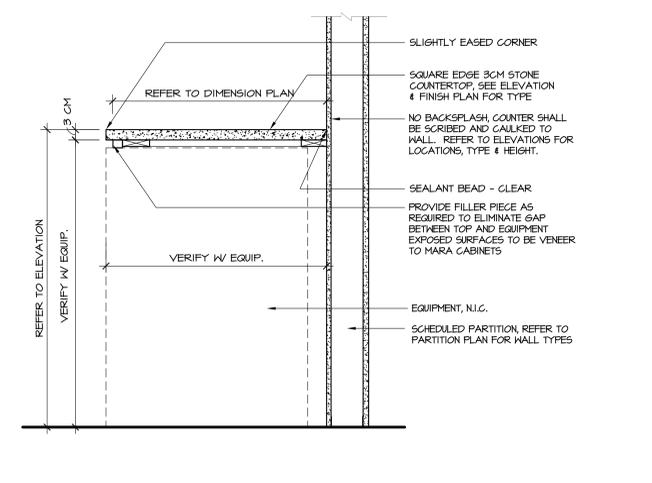

9 DETAIL: STONE COUNTERTOP W/ EQUIPMENT 1 1/2"=1'-0"

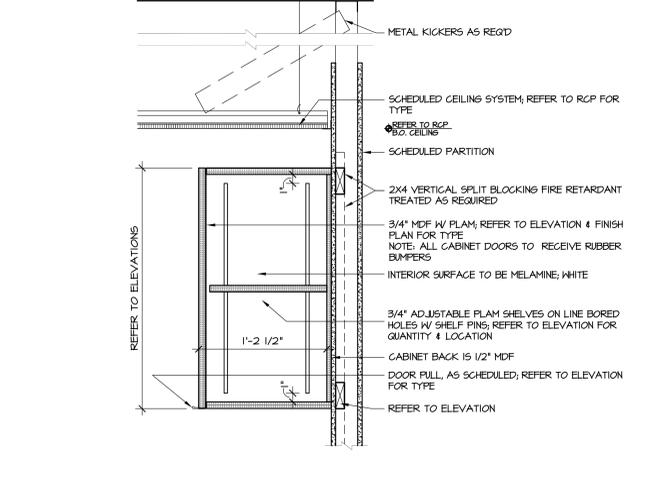

5 DETAIL: UPPER CABINET 1 1/2"=1'-0"

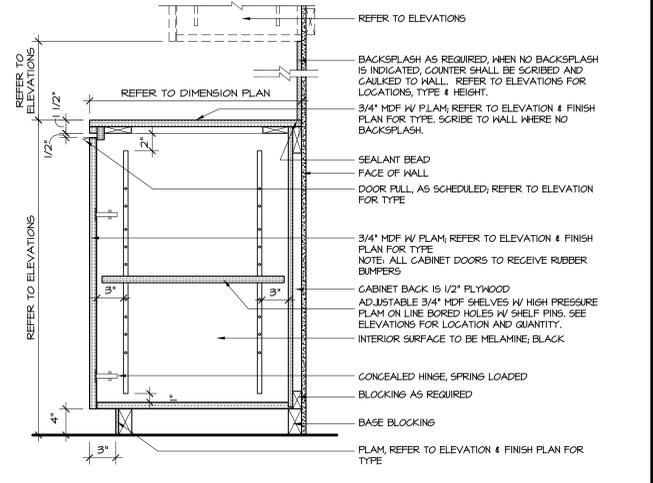

1 DETAIL: BASE CABINET 1 1/2"=1'-0"

**ASDI**

INTERIORS ARCHITECTURE GRAPHICS

**FISHER & PHILLIPS, LLP.**  
PORTLAND, MAINE

ONE MONUMENT SQUARE  
6TH FLOOR  
PORTLAND, MAINE 04101

85 West Allen Jr. Blvd., Suite 100  
Birmingham, South Florida  
T. 404.688.0316 F. 404.688.0255

This drawing is the property of Associated Space Design, Inc. and is not to be reproduced or copied in whole or in part. It is not to be used on any other project and is to be returned upon request. Scales as stated herein are for reference only as normal reproduction processes may alter the accuracy of original drawings.

Associated Space Design, Inc. 2012

0	05/16/2012	FOR LANDLORD REVIEW, BID, PERMIT, AND CONSTRUCTION
A	06/03/2012	PROGRESS SET
NO.	DATE:	REMARKS:
REVISIONS:		

DRAWING TITLE: **MILLWORK DETAILS & FLOOR TRANSITIONS**

PROJECT NO.: 10644.00 ISSUE DATE: 04.27.12

DRAWN BY: JW/JD CHECKED BY: NM

SHEET NUMBER: **A7.11**