




6 TYP. DETAIL AT GLAZING SILL - ALUM. FRAME  
6" = 1'-0"

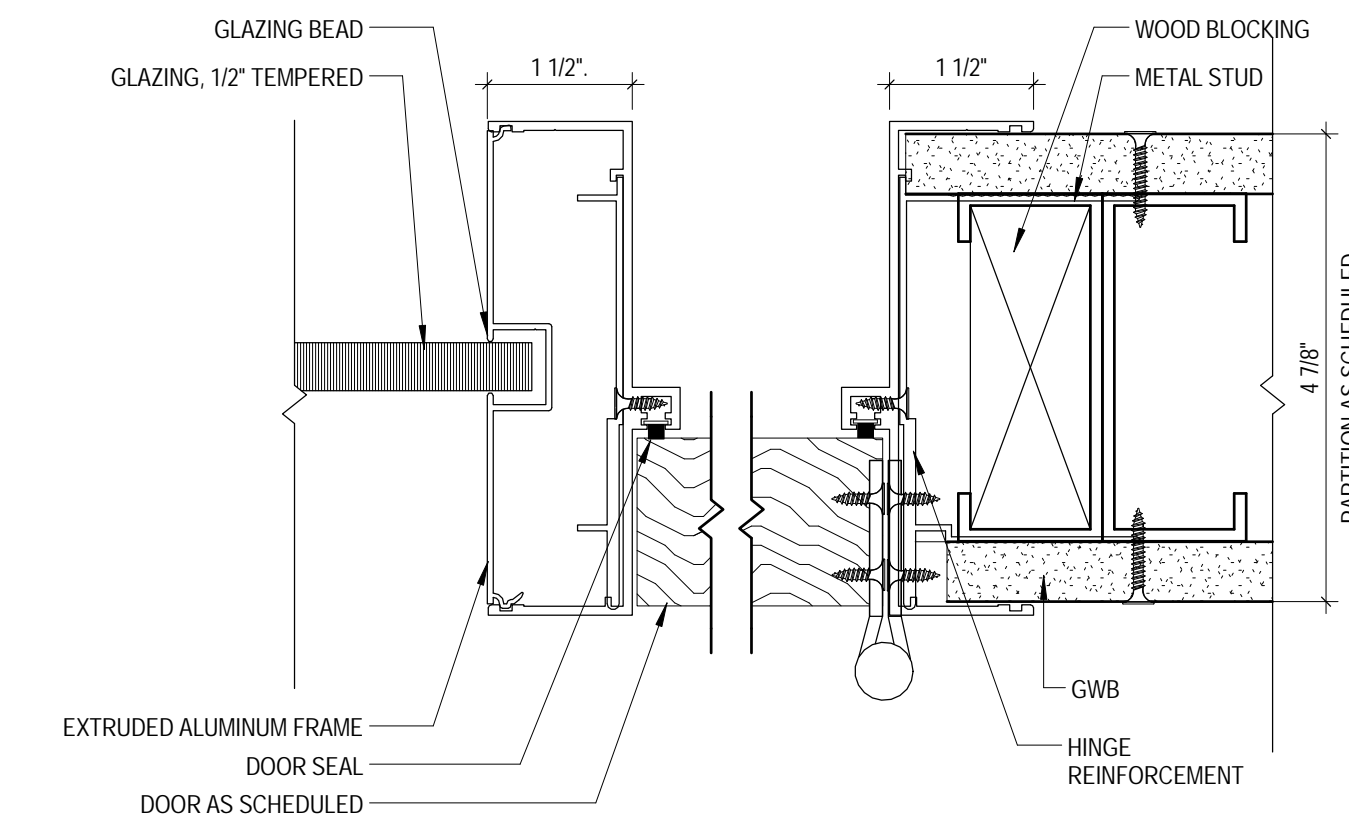


3 TYP. DETAIL AT DOOR/SIDELIGHT - ALUM. FRAME  
6" = 1'-0"

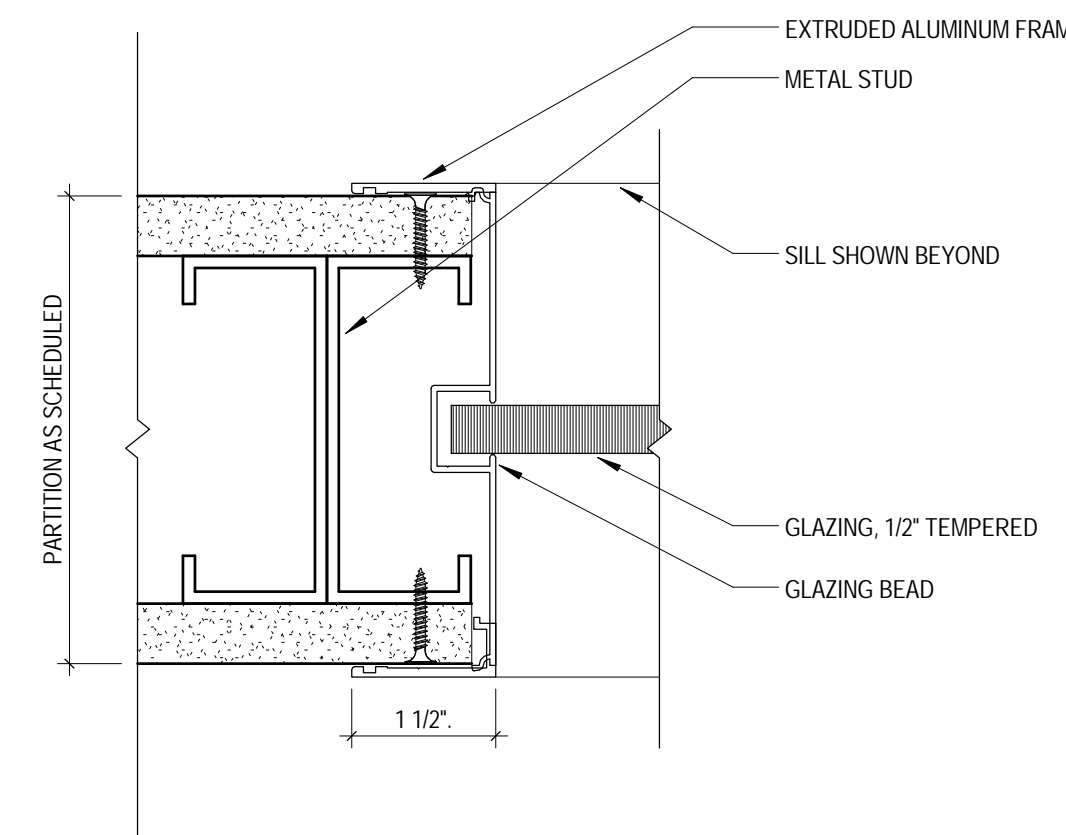


5 TYP. DETAIL AT GLAZING JAMB - ALUM. FRAME  
6" = 1'-0"

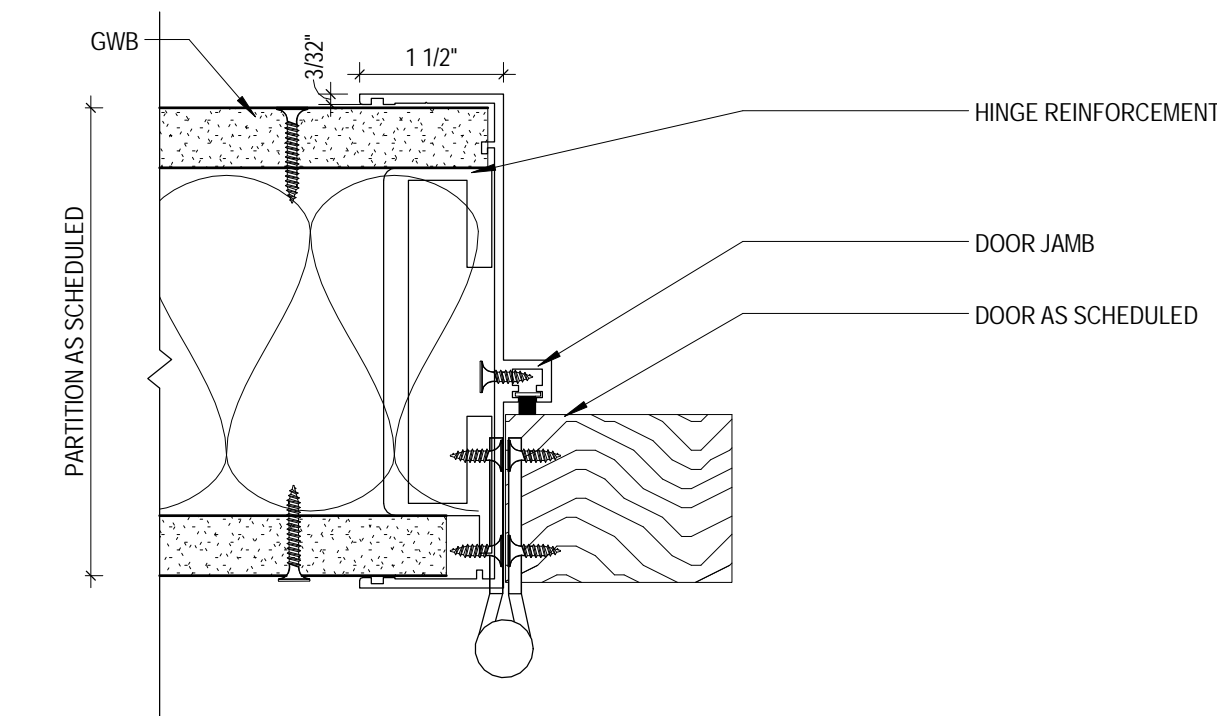


2 TYP. DETAIL AT DOOR JAMB - ALUM. FRAME  
6" = 1'-0"

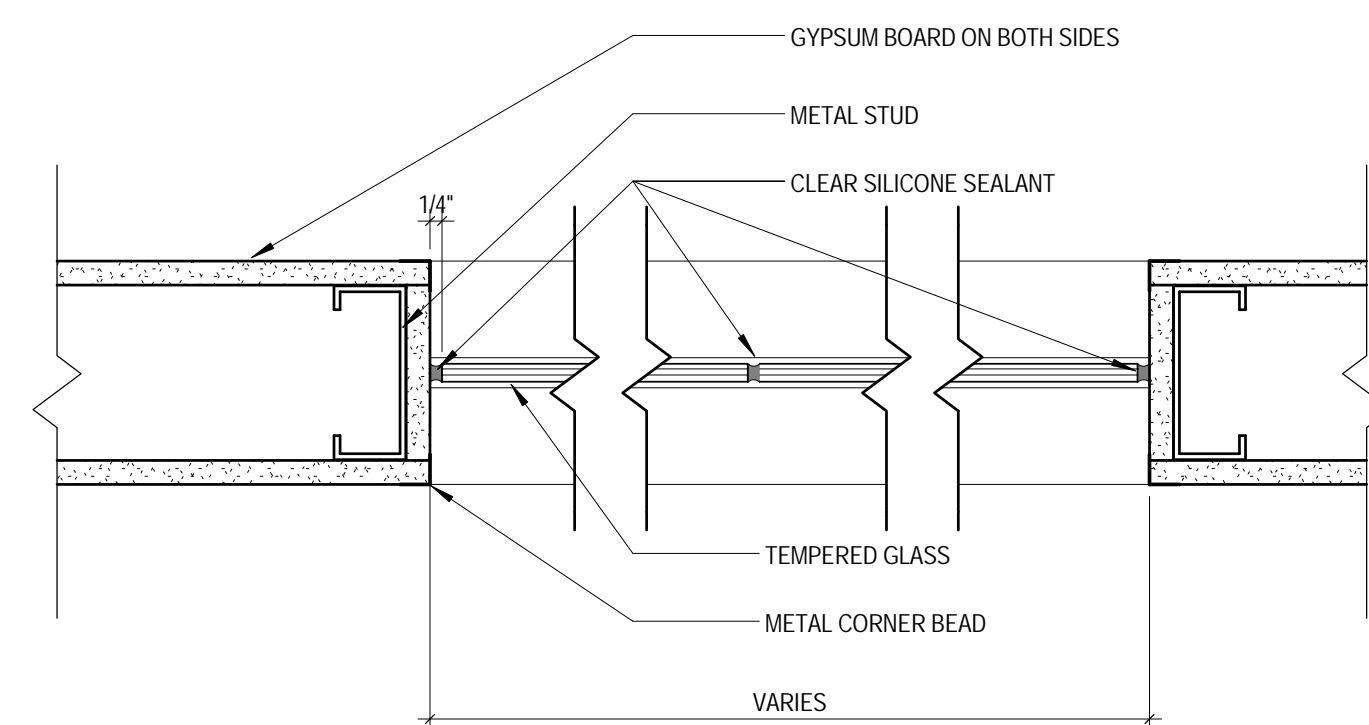

7 TYP. FRAMELESS SIDELIGHT JAMB DETAIL  
3" = 1'-0"

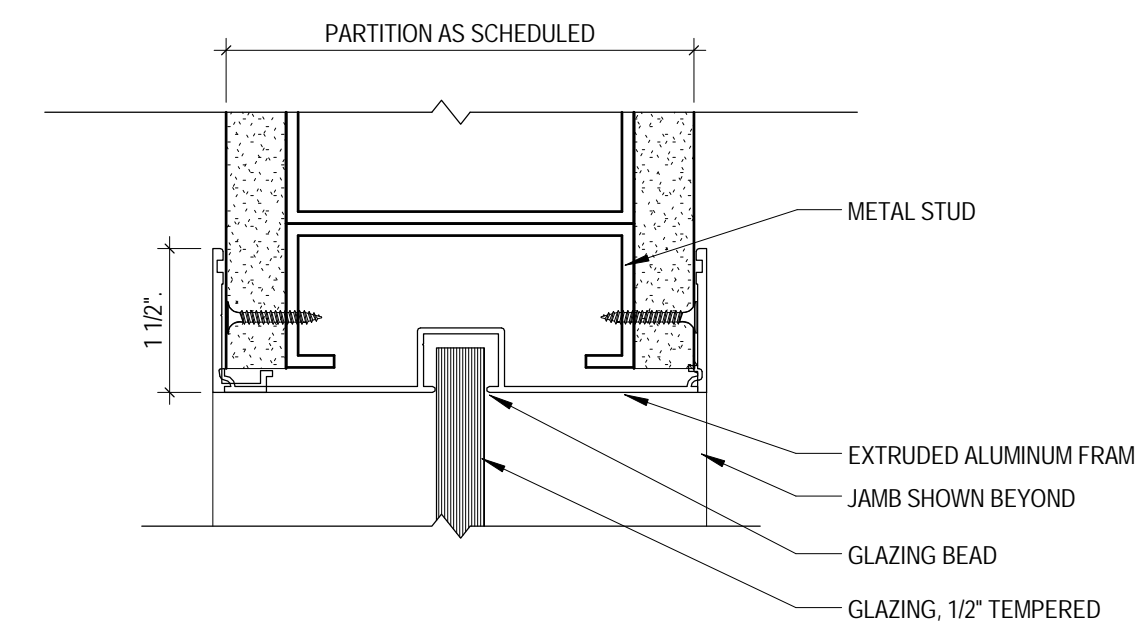

4 TYP. DETAIL AT GLAZING HEAD - ALUM. FRAME  
6" = 1'-0"

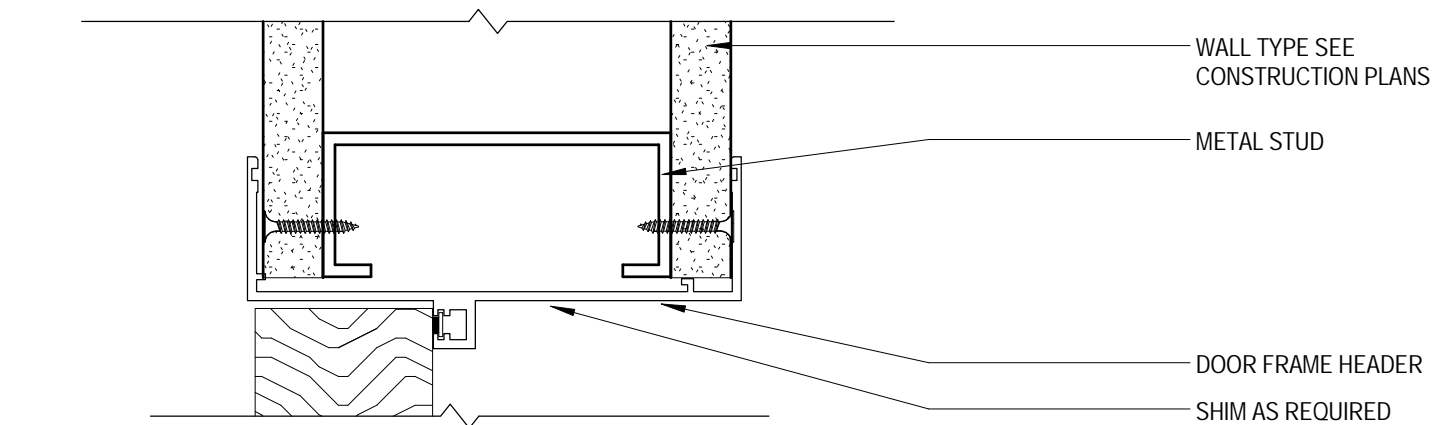

1 TYP. DETAIL AT DOOR HEAD - ALUM. FRAME  
6" = 1'-0"

REVISIONS

CONSTRUCTION DOCUMENTS

BANK OF AMERICA - HOME LOANS

BANK OF AMERICA  
1 MONUMENT SQUARE, PORTLAND ME

TITLE  
DOOR DETAILS

DATE JOB NO.  
06/29/17 17.0239

DRAWING NO. **A00.31**

ISSUED FOR CONSTRUCTION