



CONGRESS STREET DIRECTORY

EAST & WEST SIDES OF SIGN TO HAVE CHANGEABLE TENANT PANELS

- TOP SIGN: COCOA CRISPY 51 MPO0857
- ILLUMINATED COPY: PANTONE # 7500 AVERY TRANS VINYL SAND DUNE
- ACCENT COLOR: WHITE ACRYLIC W/ CLASSY COPPER METALLIC 16 MP47606


REVEALS BSI

- DEEP RIVER 69 MP 07102

BASE

- COCOA CRISPY 51 MPO0857

STREET END OF SIGN

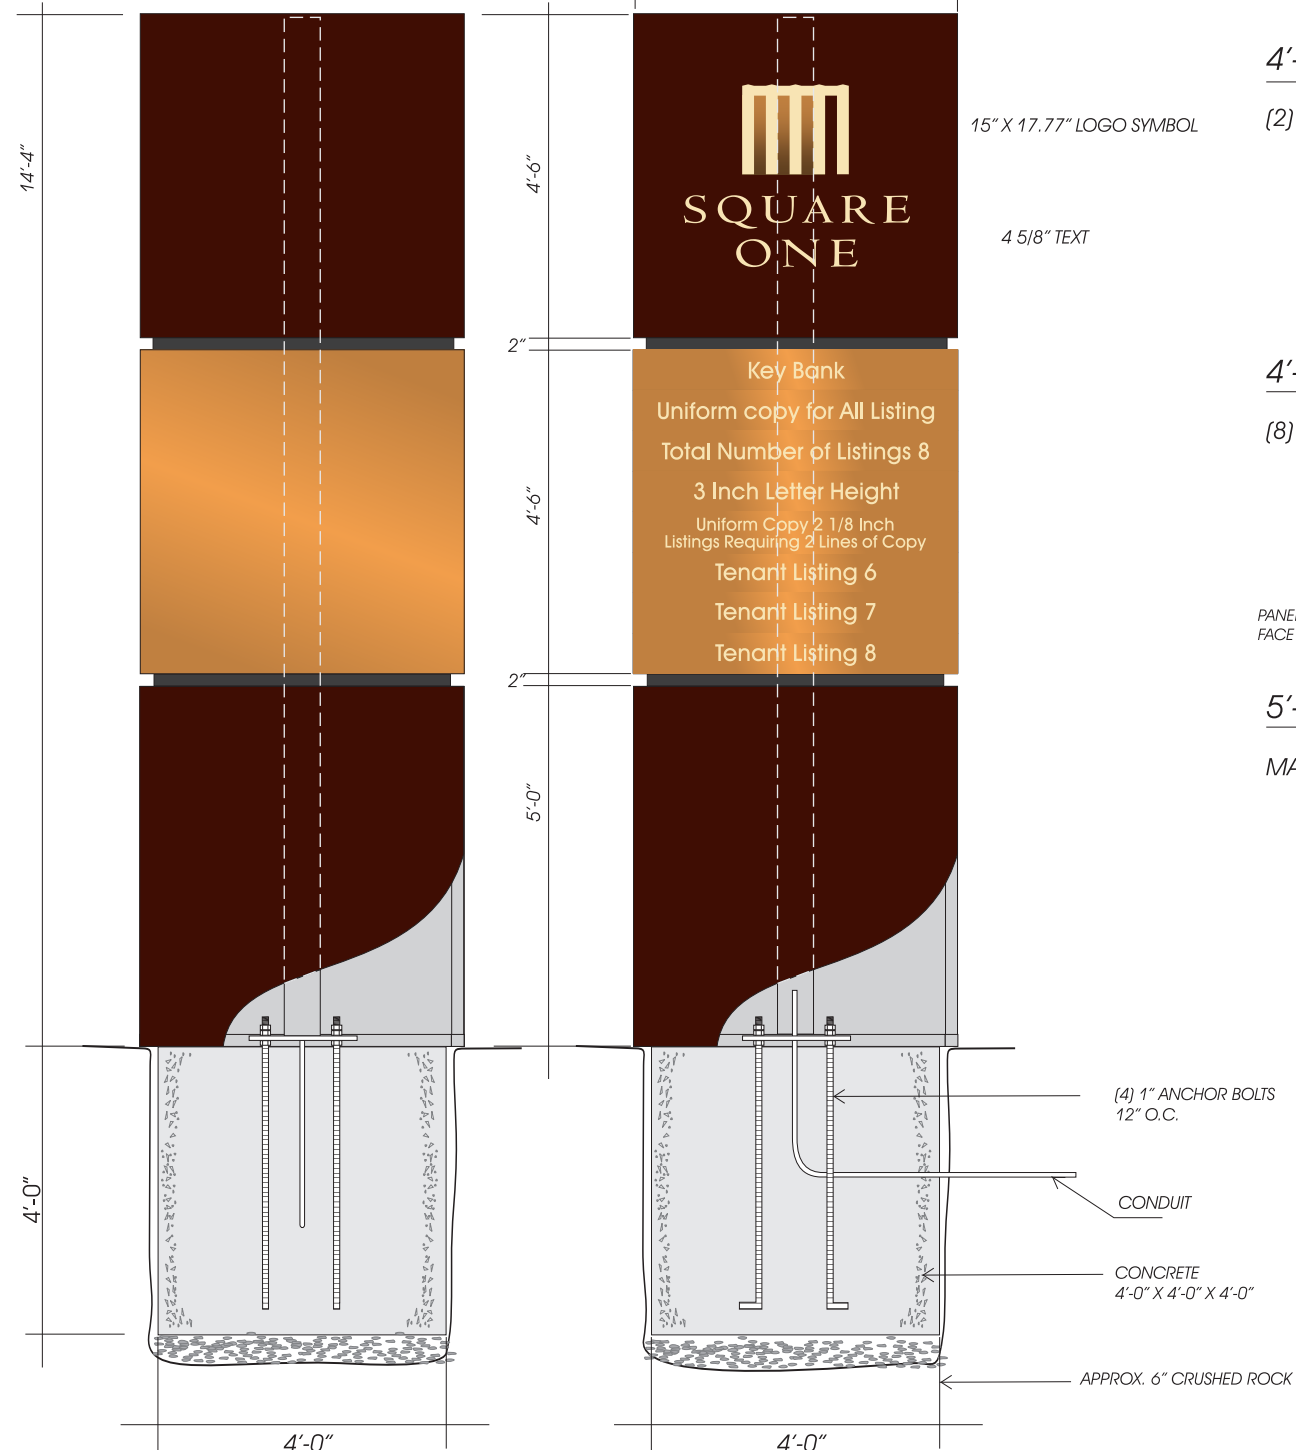


4'-6" X 4'-6" X 4'-6" SQUARE ONE ID SIGN

(2) SIDES WITH COPY
JIGGED OUT COPY BACKED UP & PUSH THRU W/ WHITE ACRYLIC

4'-6" X 4'-6" X 4'-6" SIGN W/ TENANT LISTINGS

(8) TENANT PANELS
6 3/4" X 54" X .09 METAL PANELS
JIGGED OUT COPY BACKED UP WITH WHITE ACRYLIC AND TRANS. VINYL COLOR

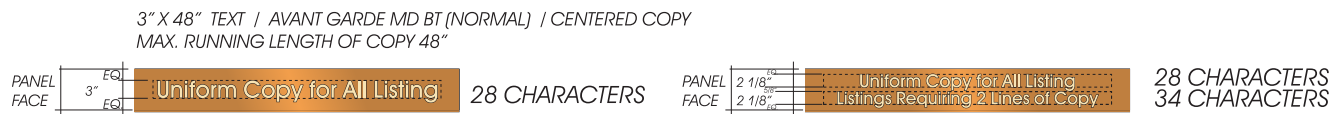

5'-0" X 4'-6" X 4'-6" ALUMINUM BASE

MATTHEWS TEXTURE FINISH

PHOTO PLOT LOOKING WEST ON CONGRESS ST.



PLEASE NOTE:

THIS IS A PROGRESS PRINT - FIELD MEASUREMENTS MAY OR MAY NOT NEED TO BE VERIFIED.

THIS DESIGN IS THE EXCLUSIVE PROPERTY OF BAILEY SIGN INCORPORATED AND ALL RIGHTS TO ITS USE OR REPRODUCTION ARE RESERVED.

THE ACCURACY OF THIS COLOR RENDERING IS LIMITED BY MEDIA AND OUTPUT DEVICES AND IS INTENDED FOR REPRESENTATIONAL USE ONLY. ACTUAL MANUFACTURING/GRAPHIC COLORS ALSO VARY DEPENDING ON PROCESSES & MATERIALS USED. 100% COLOR MATCHES OF SUBMITTED SPECIFICATIONS CAN NOT BE GUARANTEED.

IF AN ELECTRIC SIGN, THEN INSTALLATION MUST BE ACCOMPLISHED IN TOTAL COMPLIANCE WITH ARTICLE 600 OF THE NATIONAL ELECTRIC CODE, THE REQUIREMENTS OF UNDERWRITERS LABORATORY, CANADIAN STANDARDS ASSOCIATION AND/OR ANY APPLICABLE LOCAL CODES. THIS INCLUDES PROPER GROUNDING AND BONDING OF THE SIGN.

ALL ELECTRICAL SIGNS REQUIRE ROUTINE MAINTENANCE.

CLIENT

ACCEPTANCE SIGNATURE DATE

BAILEY SIGN SALES REPRESENTATIVE

APPROVED DATE

www.baileysign.com
9 Thomas Drive
Col. Westbrook Executive Park
Westbrook, ME 04092
207-774-2843 / 1-800-539-SIGN
Fax: 774-1193
E-Mail: sales@baileysign.com

© COPYRIGHT 2012

CUSTOMER / SIGN LOCATION

FINARD PROPERTIES
SQUARE ONE
1 MONUMENT SQUARE
PORTLAND, MAINE

SALESPERSON: BB	DRAWN BY: LWM
RS. # D-029	W.C. #
SCALE 3/8" = 1'	DATE 6/7/12

REVISION # / DATE / NOTES / INITIALS

COLOR SKETCHES
COLORS & FONT SKETCHES
R3 6/18/13 BASE DRAWING

DRAWING #
06802 J R3

SHEET ____ OF ____

PERMIT DRAWING