




11 TYPICAL CONFERENCE ROOM ELEVATION
1/2" = 1'-0"

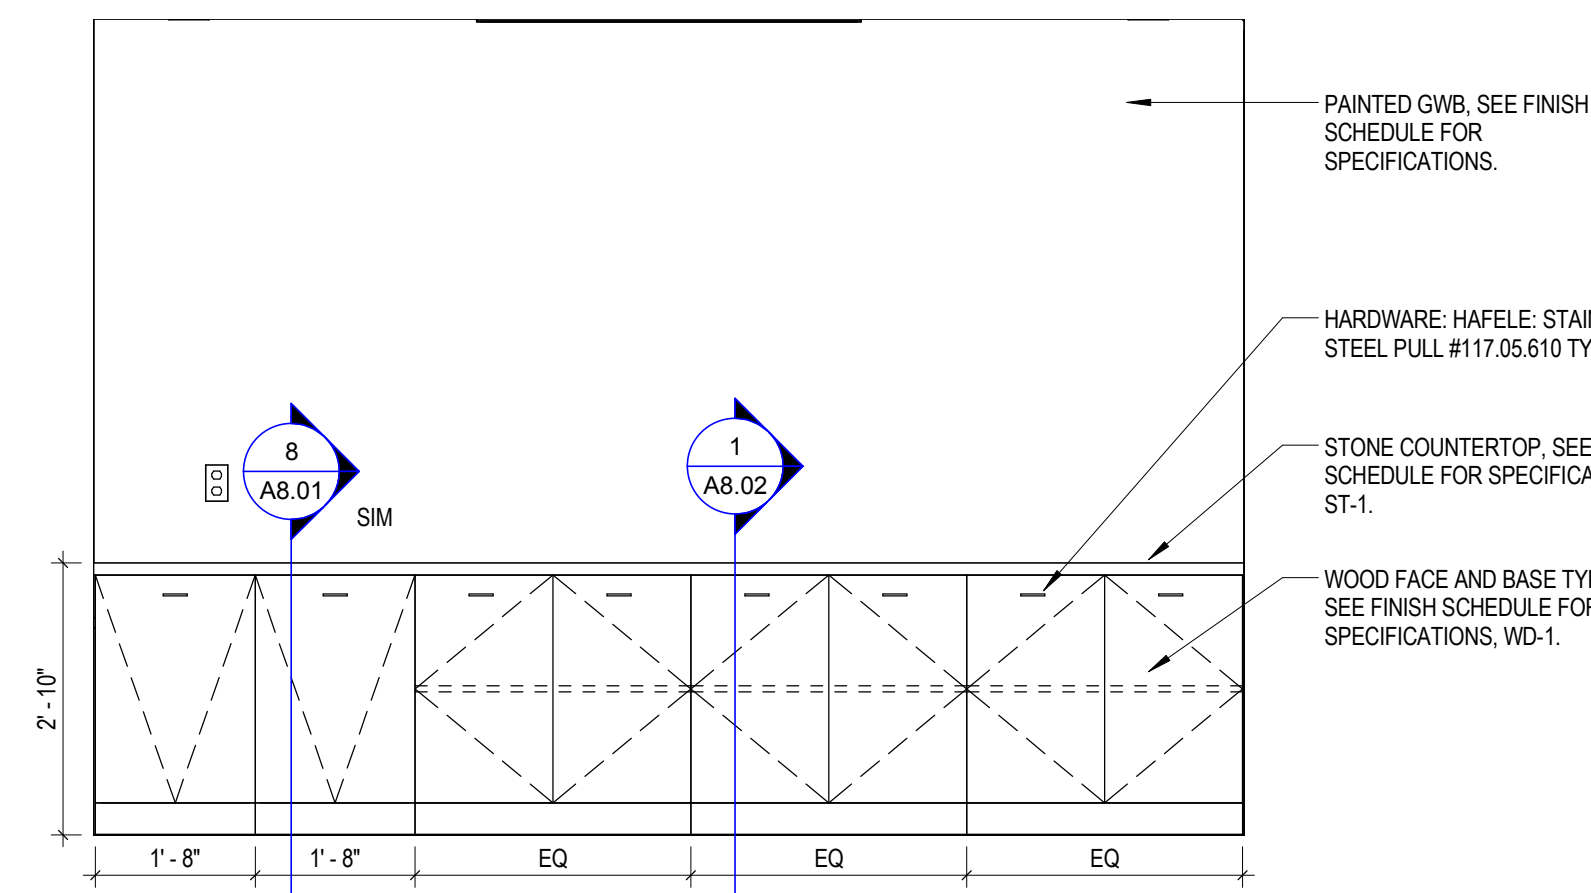


8 1 SHARED CONFERENCE 944 BUILT-IN CREDENZA ELEVATION
1/2" = 1'-0"

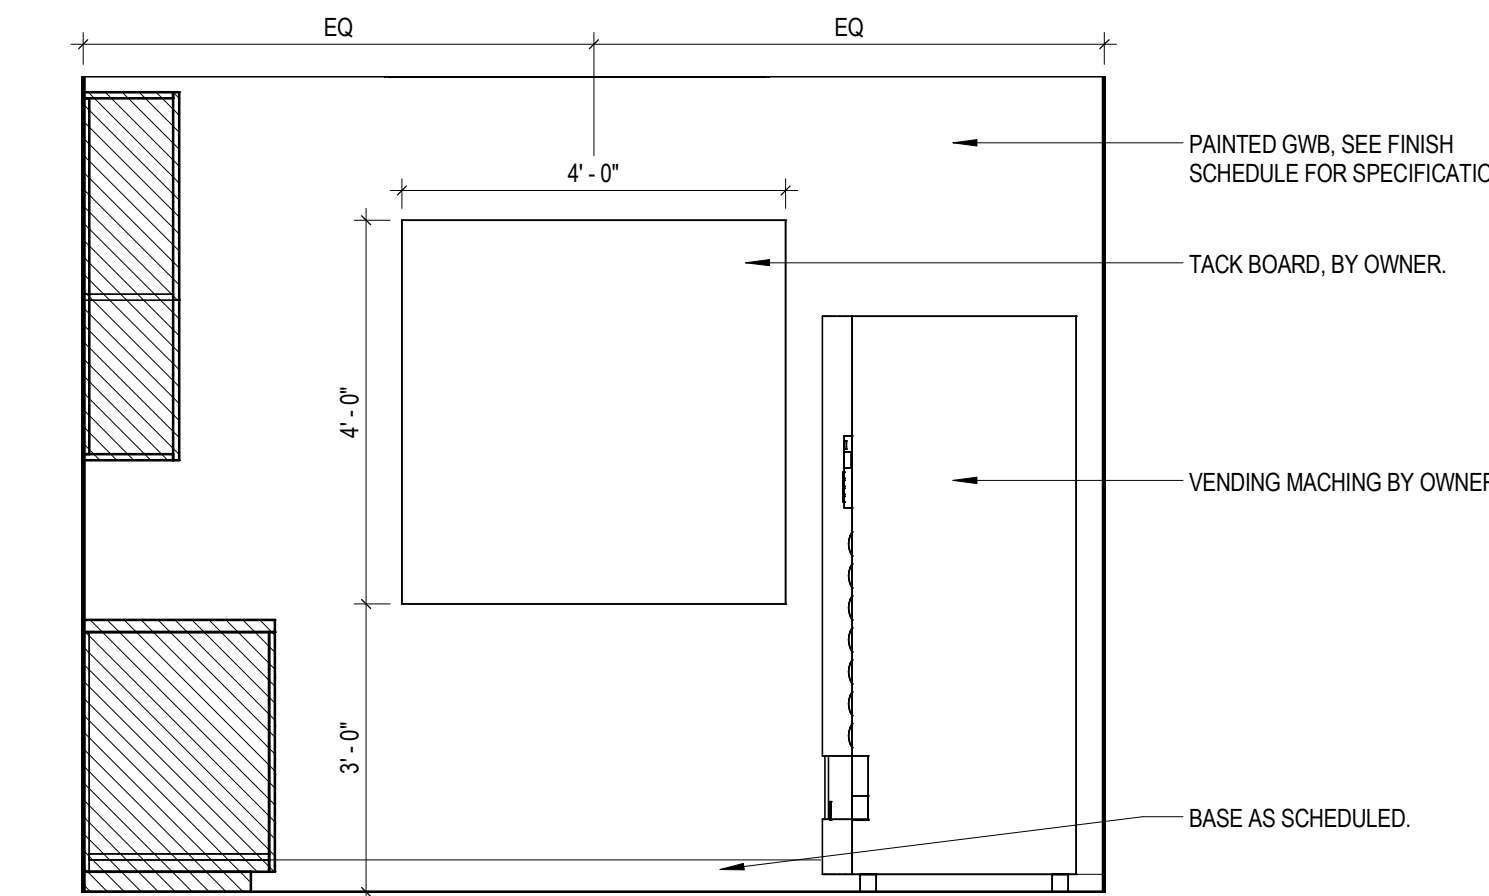


4 TYP. PANTRY ELEVATION D
1/2" = 1'-0"

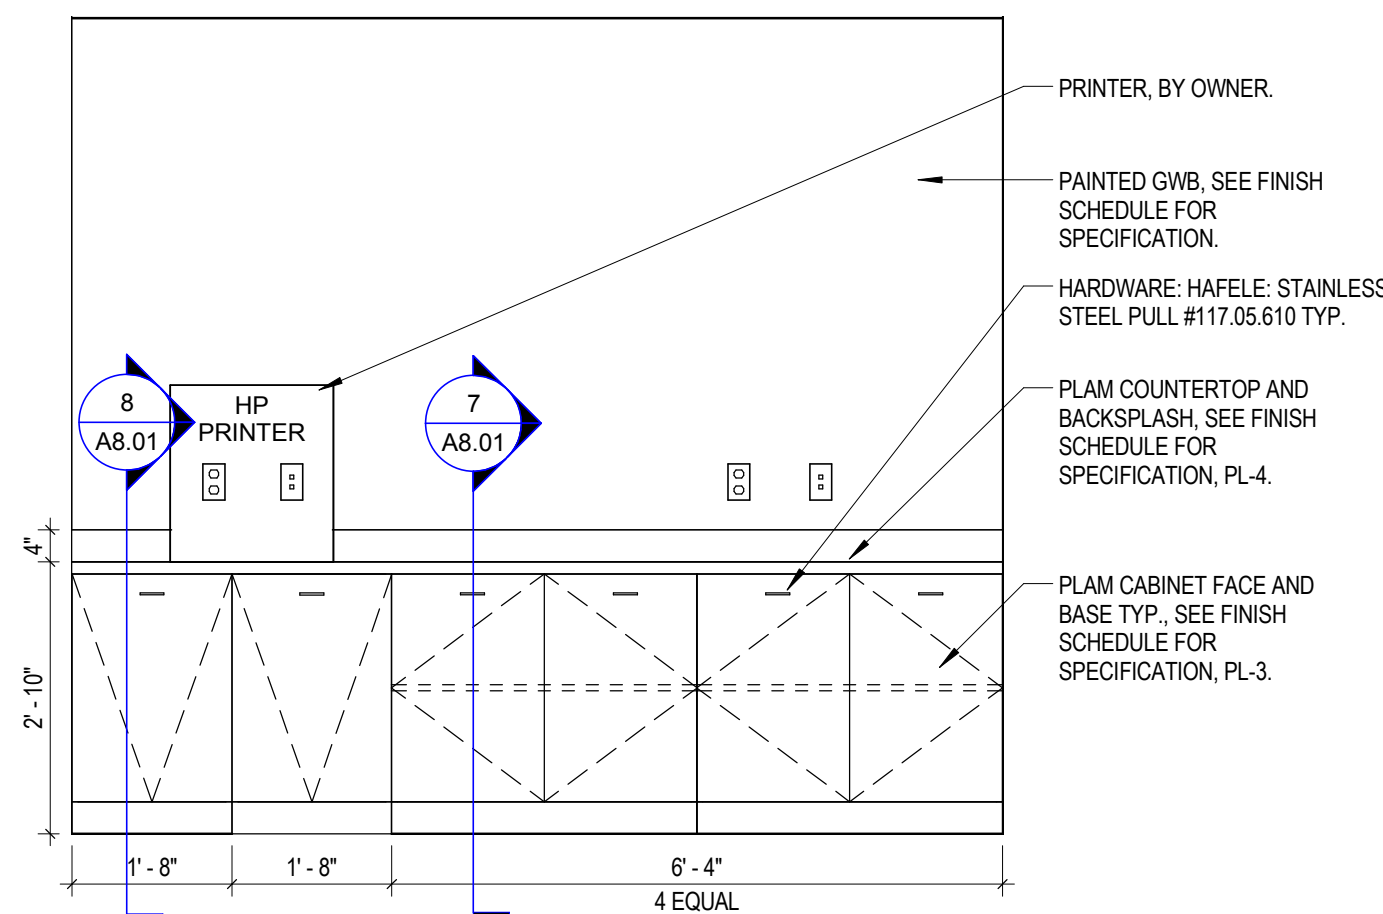


8 7 TYP. 10TH FLOOR PRINT ROOM ELEVATION
1/2" = 1'-0"

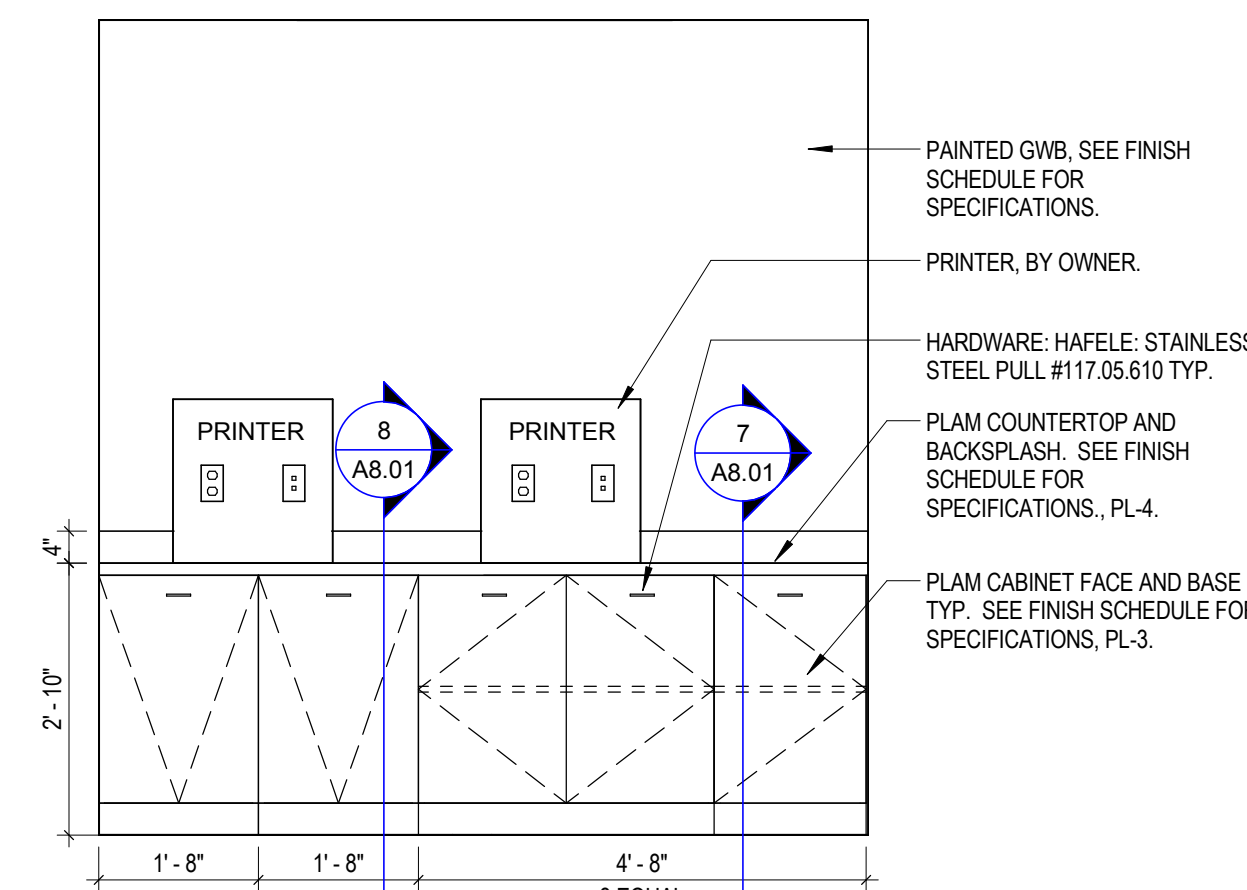


8 7 TYP. 9TH FLOOR PRINT ROOM ELEVATION
1/2" = 1'-0"

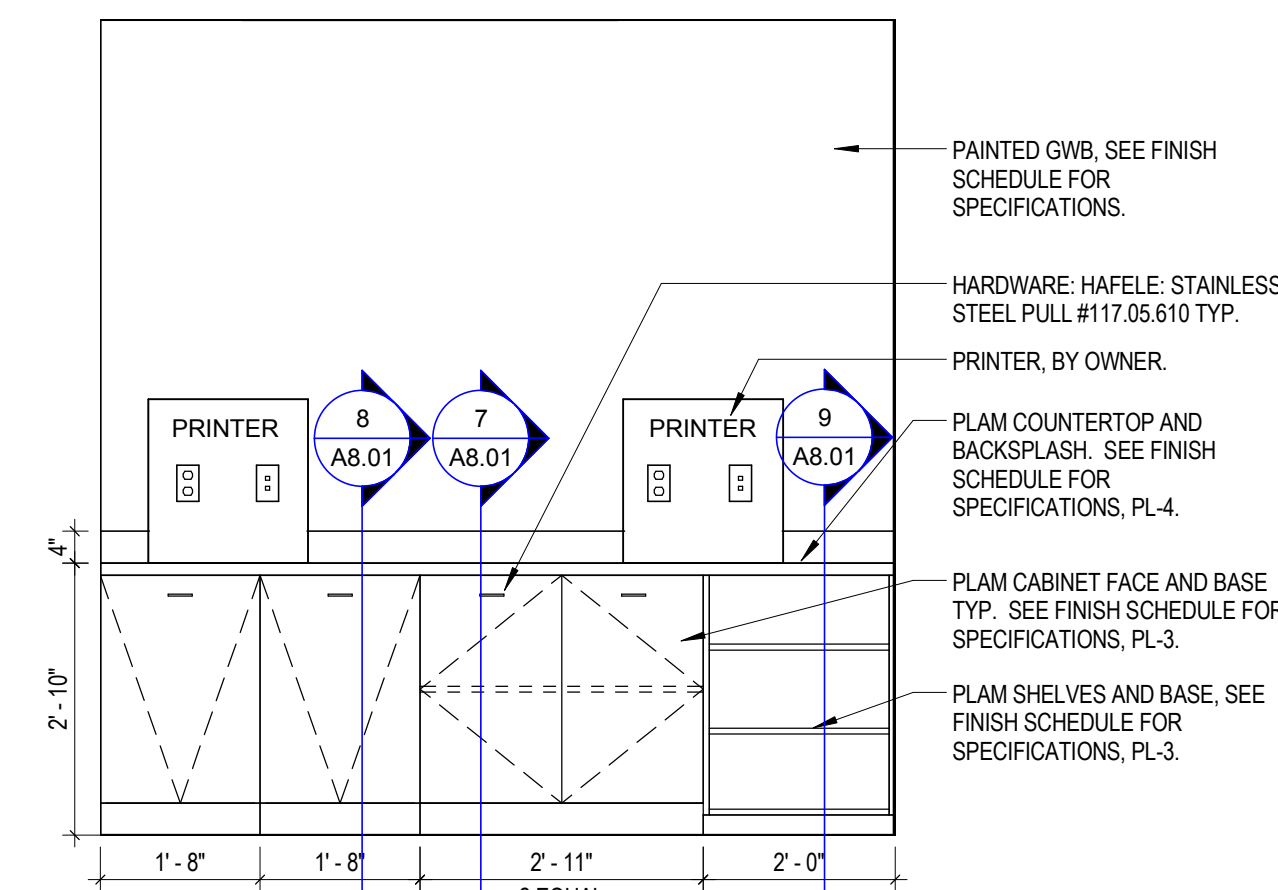


8 7 9 PRINT ROOM 929 ELEVATION
1/2" = 1'-0"

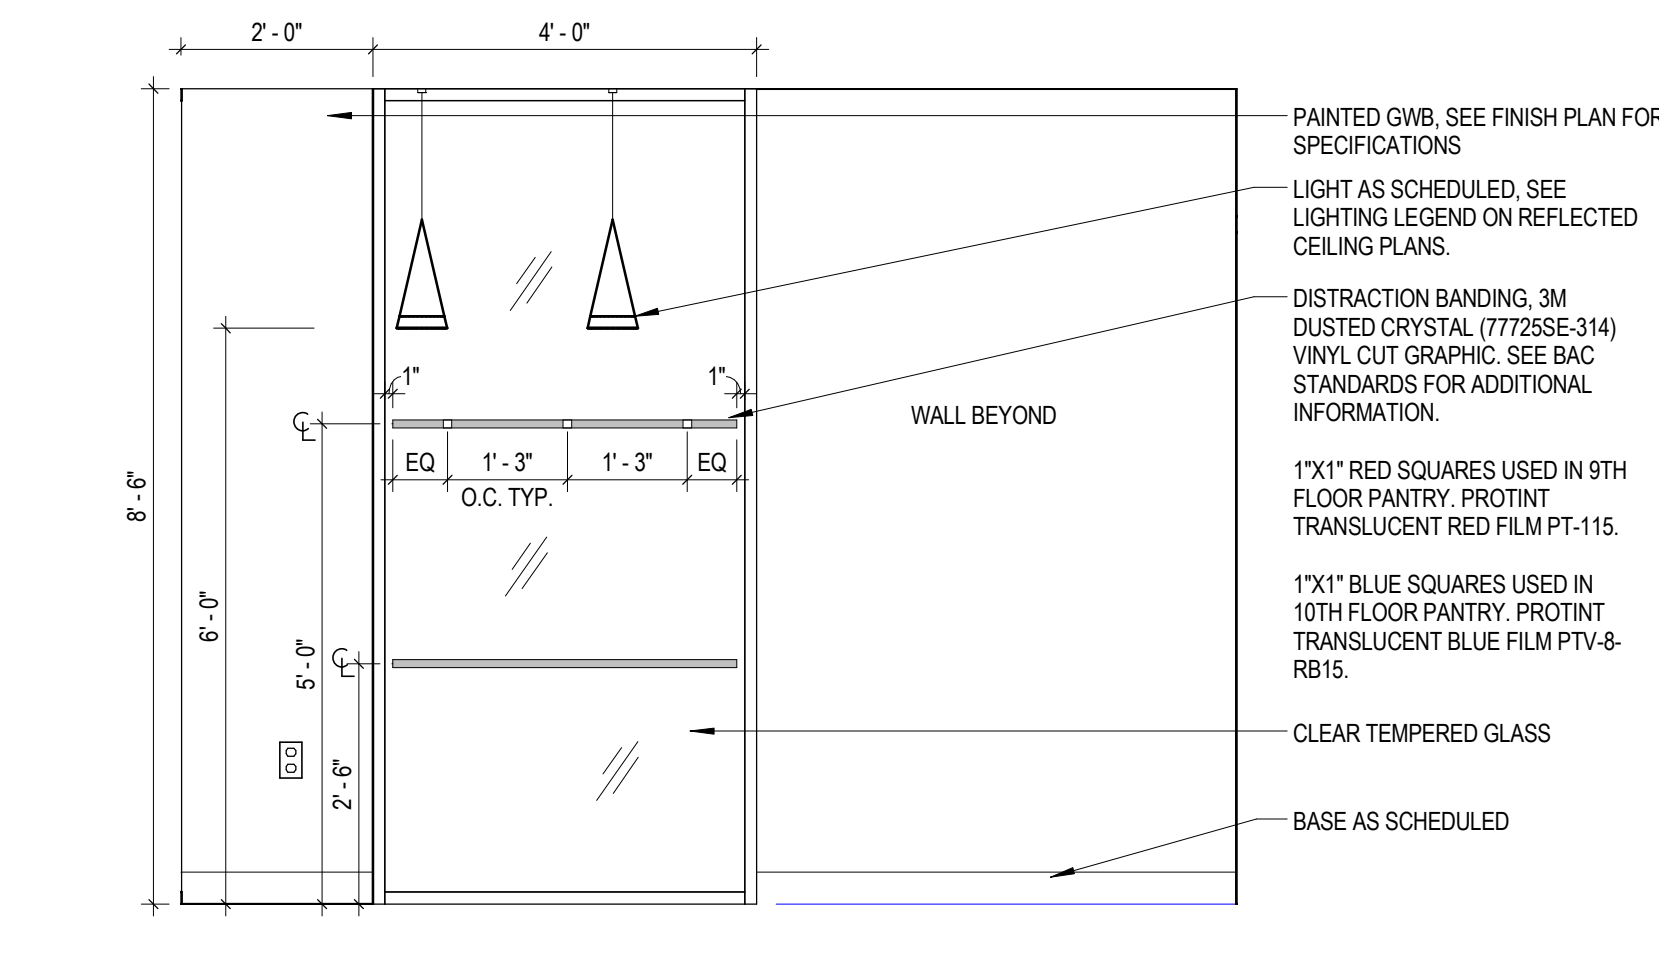


3 4 TYP. PANTRY ELEVATION C
1/2" = 1'-0"

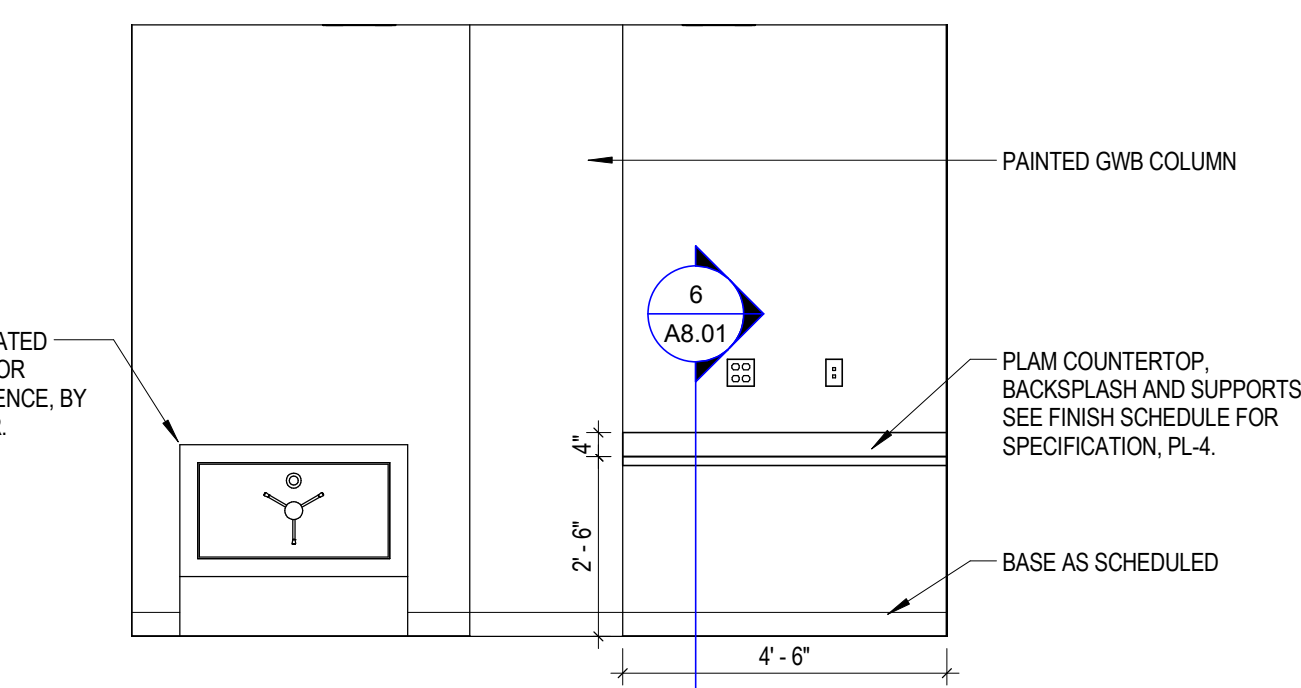


6 CHECK PROCESSING ELEVATION A
3/8" = 1'-0"

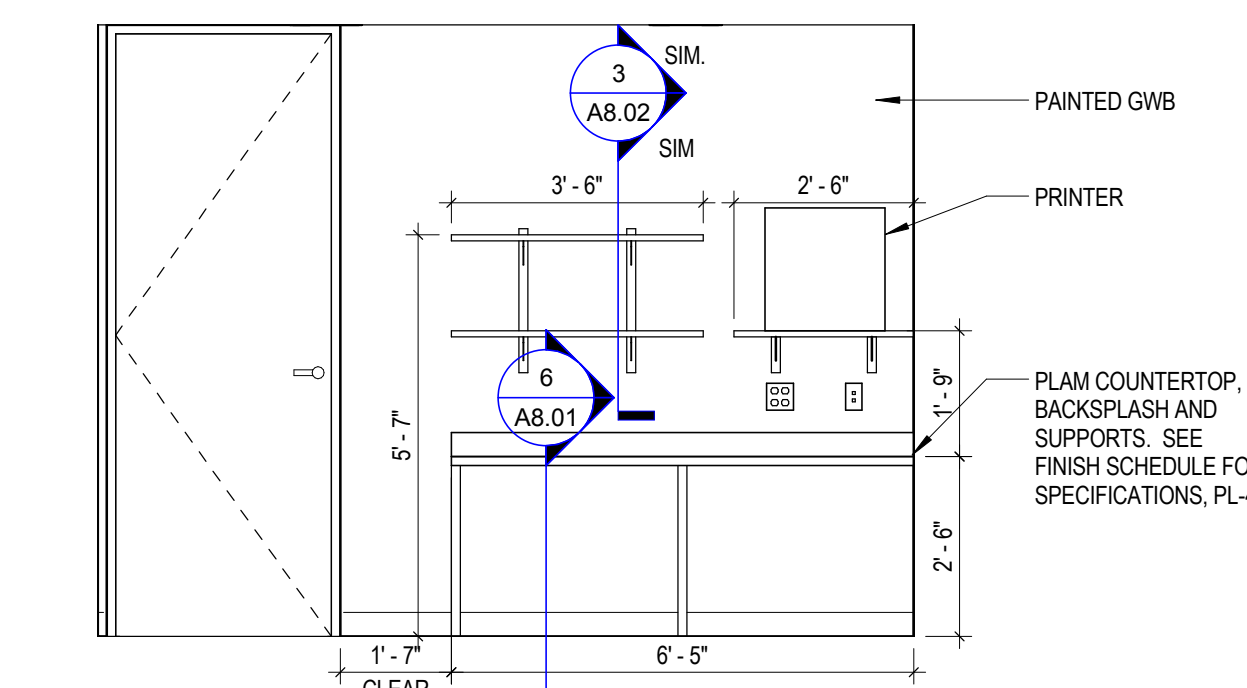


3 6 CHECK PROCESSING ELEVATION B
3/8" = 1'-0"

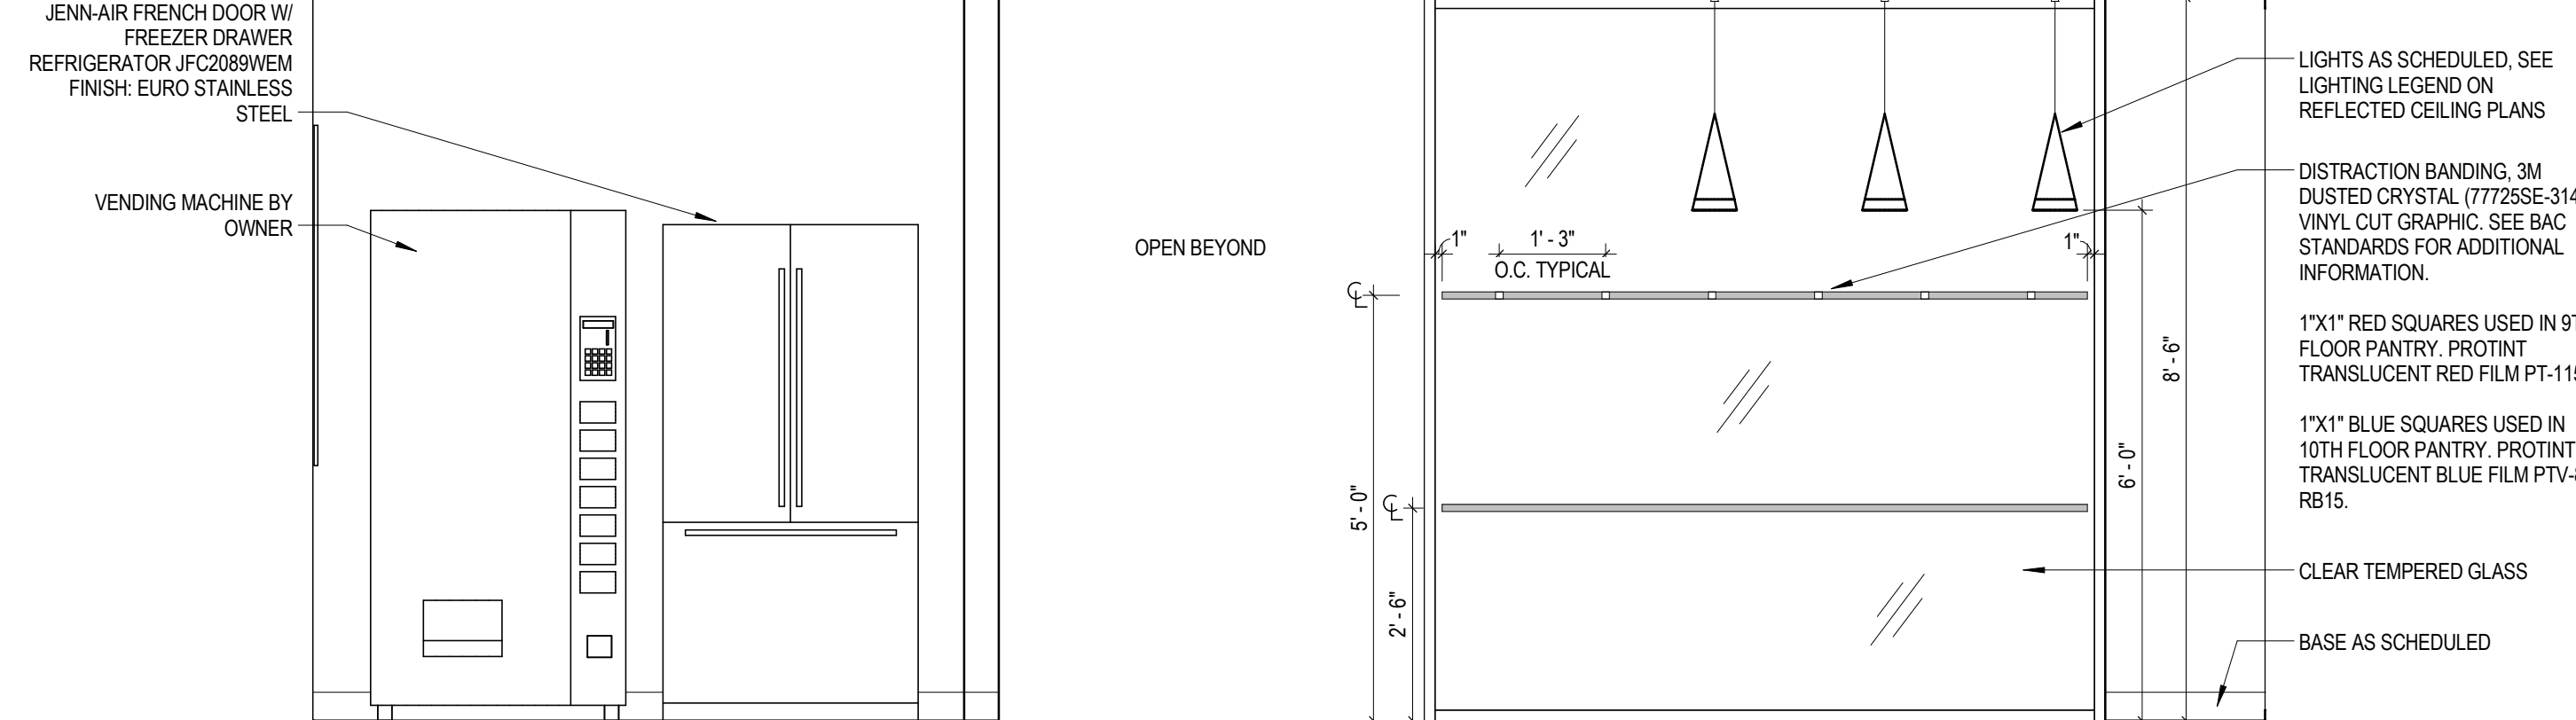


2 5 TYP. PANTRY ELEVATION B
1/2" = 1'-0"

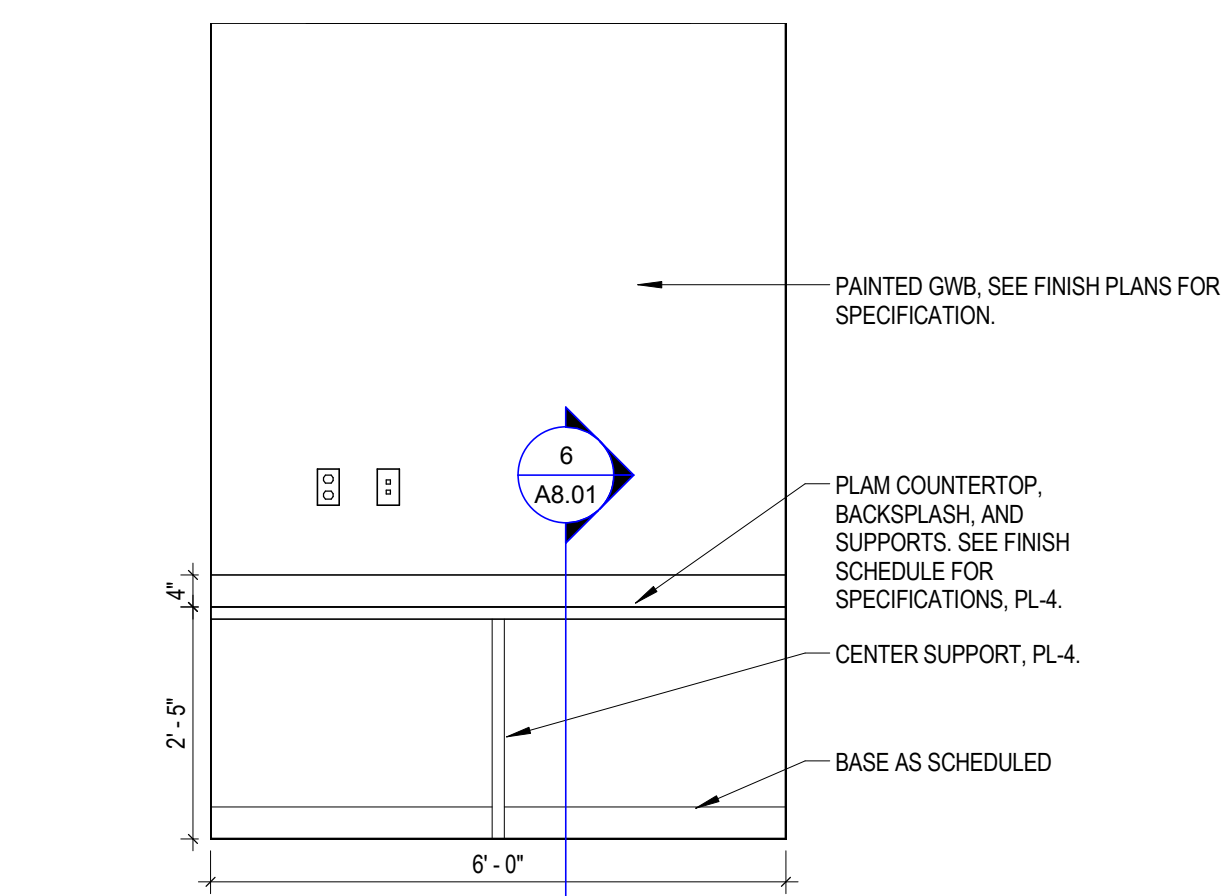

6 FOCUS ROOM 926 ELEVATION
1/2" = 1'-0"

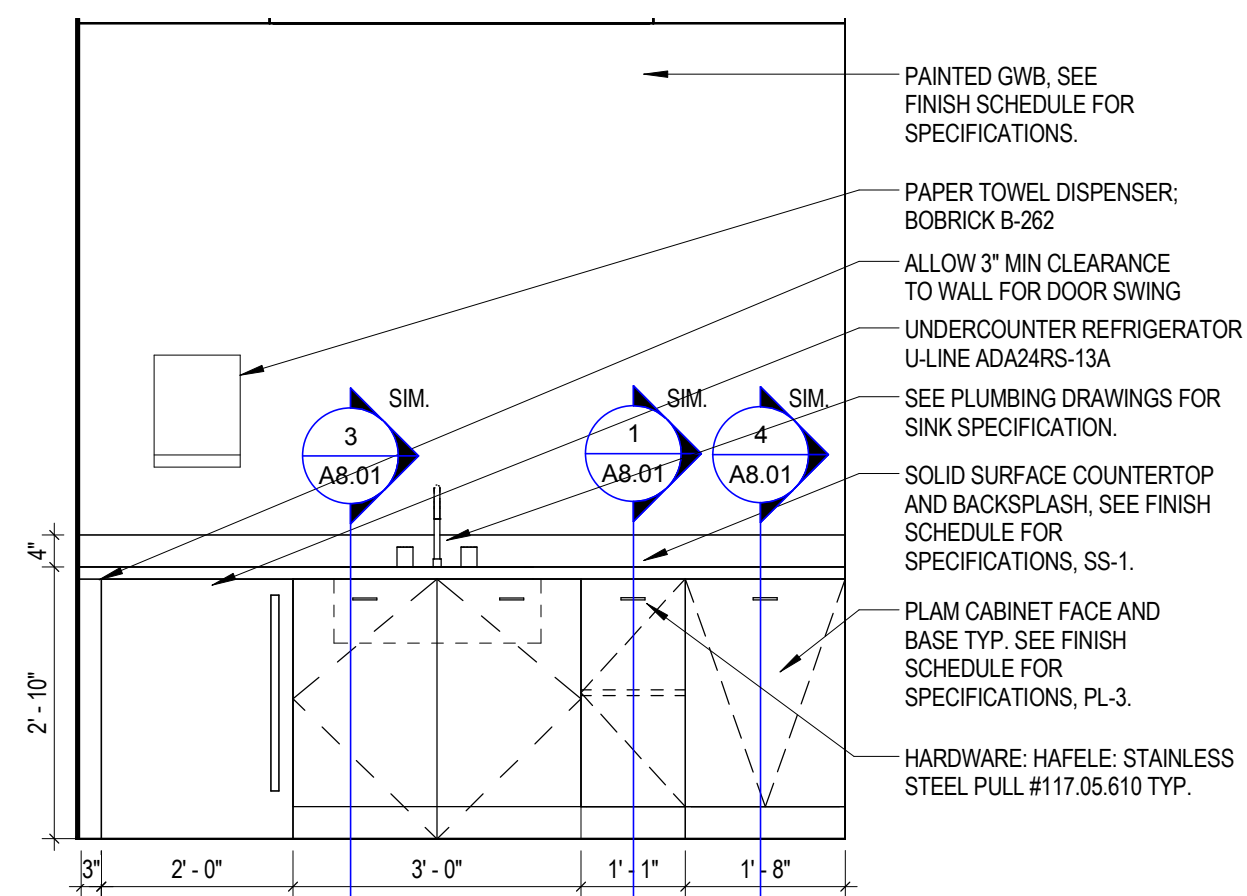

3 1 4 WELLNESS ROOM 950 ELEVATION
1/2" = 1'-0"

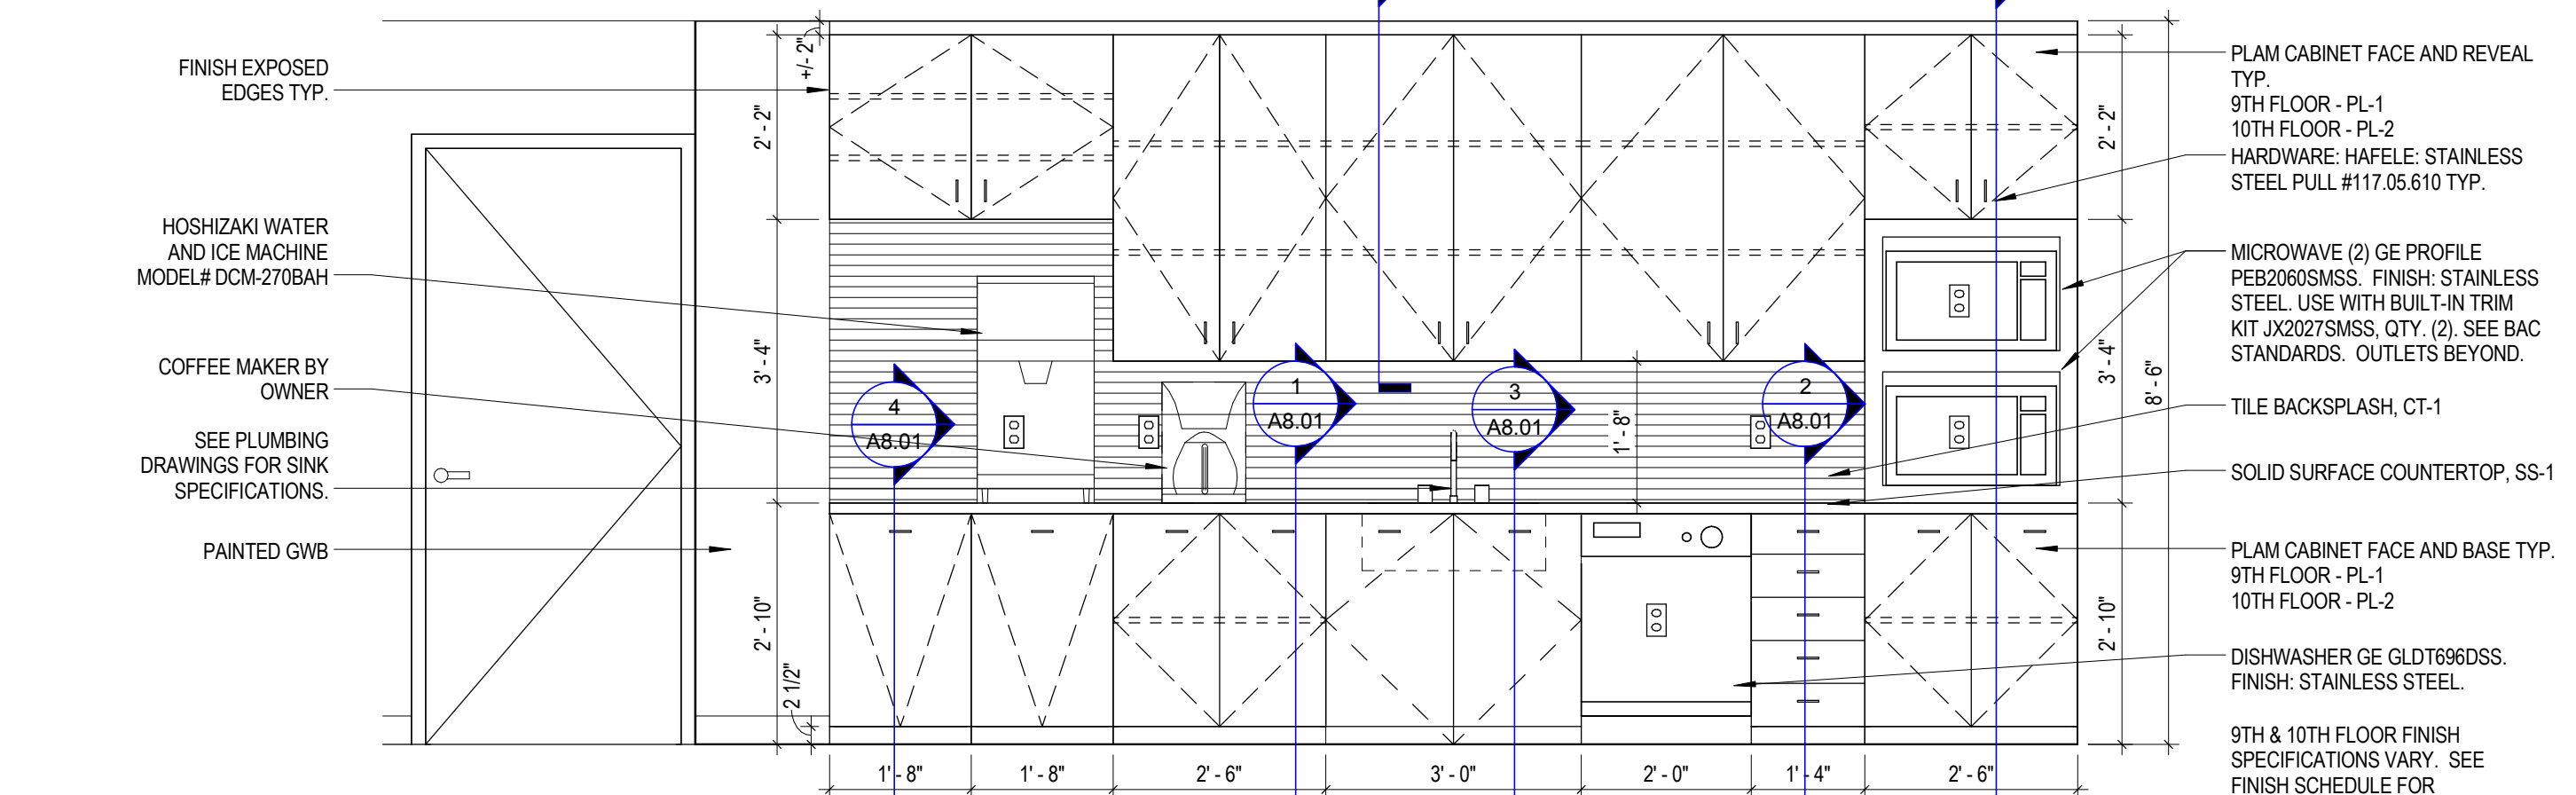

1 2 3 4 5 TYP. PANTRY ELEVATION A
1/2" = 1'-0"

REVISIONS

BANK OF AMERICA - 9TH & 10TH FLOORS

BANK OF AMERICA
1 MONUMENT SQUARE
Portland, ME

TITLE
INTERIOR ELEVATIONS

DATE JOB NO.
May II, 2015 15051.00

DRAWING NO. **A7.01**

ISSUED FOR CONSTRUCTION