
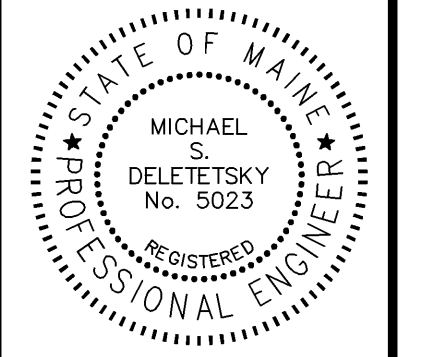


1 MONUMENT STREET (SOUTH) ELEVATION  
 E-1 SCALE: 3/4"=1'

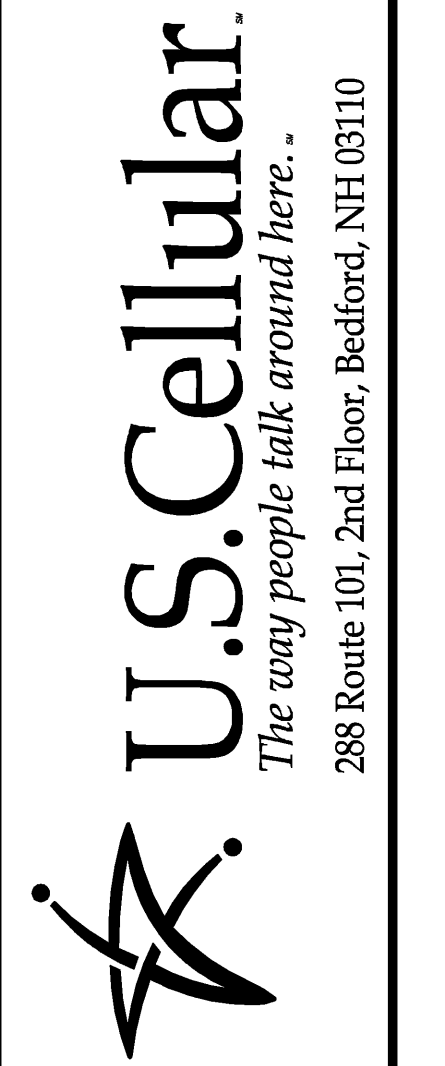

**OEST Associates, Inc.**  
 343 Sorcum Road • South Portland, ME 04106  
 engineers architects surveyors configuration managers  
 TEL: (207) 761-1770  
 FAX: (207) 774-1246  
 OEST PROJ. NO: 413.47.01

SITE NAME: PORTLAND DOWNTOWN  
 SITE NUMBER: 853417  
 ADDRESS: ONE CITY CENTER  
 PORTLAND, ME 04101  
 DRAWING TITLE: ELEVATION PLAN

REVISIONS		
No.	DESCRIPTION	DATE
0	FOR CONSTRUCTION	1-17-05

DESIGNED BY: MSD	DATE: 1-17-05
DRAWN BY: CBM	SCALE: AS NOTED
CHECKED BY: MSD	PROJECT NO.: 413.47.01
DRAWING NO.:	

A-1