

City of Portland, Maine - Building or Use Permit Application

389 Congress Street, 04101 Tel: (207) 874-8703, Fax: (207) 874-8716

Permit No: 06-1355	Issue Date:	CBL: 032 L002001
-----------------------	-------------	---------------------


Location of Construction: I CITY CTR	Owner Name: ONE CITY CENTER ASSOCIATE	Owner Address: ONE CITY CENTER	Phone:
Business Name:	Contractor Name: DMC	Contractor Address: 4 Velma Rd Randolph	Phone:
Lessee/Buyer's Name	Phone:	Permit Type:	Zone: B-3

Commercial	Commerical interior renovation to create 2 offices - 2nd floor	\$70.00	\$5,000.00	1
FIRE DEPT: <input checked="" type="checkbox"/> Approved <input type="checkbox"/> Denied See Conditions		INSPECTION: Use Group: B Type: 1A IBC 2003		

Proposed Project Description: Interior renovations to create 2 offices	Signature: Greg Carr	Signature: [Signature] 09/26/06
PEDESTRIAN ACTIVITIES DISTRICT (P.A.D.)		
Action: <input type="checkbox"/> Approved <input type="checkbox"/> Approved w/Conditions <input type="checkbox"/> Denied		
Signature:		Date:

Permit Taken By: dmartin	Date Applied For: 09/13/2006	Zoning Approval
-----------------------------	---------------------------------	------------------------

	Special Zone or Reviews <input type="checkbox"/> Shoreland <input type="checkbox"/> Wetland <input type="checkbox"/> Flood Zone <input type="checkbox"/> Subdivision <input type="checkbox"/> Site Plan Maj <input type="checkbox"/> Minor <input type="checkbox"/> MM <input type="checkbox"/> Date: 9/14/06	Zoning Appeal <input type="checkbox"/> Variance <input checked="" type="checkbox"/> Miscellaneous <input type="checkbox"/> Conditional Use <input type="checkbox"/> Interpretation <input type="checkbox"/> Approved <input type="checkbox"/> Denied Date:	Historic Preservation <input checked="" type="checkbox"/> Not in District or Landmark <input type="checkbox"/> Does Not Require Review <input type="checkbox"/> Requires Review <input type="checkbox"/> Approved <input type="checkbox"/> Approved w/Conditions Denied Date:
--	---	--	---

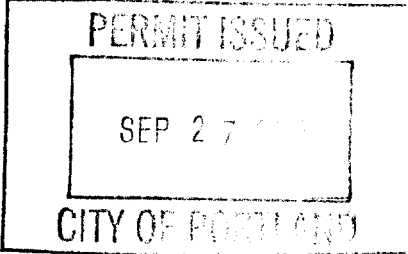

CERTIFICATION

I hereby certify that I am the owner of record of the named property, or that the proposed work is authorized by the owner of record and that I have been authorized by the owner to make this application as his authorized agent and I agree to conform to all applicable laws of this jurisdiction. In addition, if a permit for work described in the application is issued, I certify that the code official's authorized representative shall have the authority to enter all areas covered by such permit at any reasonable hour to enforce the provision of the code(s) applicable to such permit.

SIGNATURE OF APPLICANT	ADDRESS	DATE	PHONE
RESPONSIBLE PERSON IN CHARGE OF WORK, TITLE		DATE	PHONE

DISPLAY THIS CARD ON PRINCIPAL FRONTAGE OF WORK CITY OF PORTLAND

Please Read
Application And
Notes, If Any,
Attached

BUILDING INSPECTION

Permit Number. 061355

This is to certify that ONE CITY CENTER ASSOCIATES LLC /DMC

has permission to Interior renovations to create offices

AT 1 CITY CTR

032 L002001

PERMIT ISSUED

SEP 27 2006

provided that the person or persons who accept this permit shall comply with all of the provisions of the Statutes of Maine and of the Ordinances of the City of Portland regulating the construction, maintenance and use of buildings and structures, and of the application on file in this department.

Apply to Public Works for street line and grade if nature of work requires such information.

Notification of inspection must be given and when permission is granted before this building or part thereof is opened or service is resumed in 4 HOURS REQUIRED

A certificate of occupancy must be procured by owner before this building or part thereof is occupied.

OTHER REQUIRED APPROVALS

Fire Dept. CASA CLASS PFD

Health Dept. _____

Appeal Board _____

Other _____
Department Name

Michael Collins 09/26/06
Director - Building & Inspection Services

PENALTY FOR REMOVING THIS CARD

Specifications for Construction Monks / O'Neil Development Corporation

One City Center - Second Floor

Portland, Maine 04101

September 12, 2006

Carpentry:

- Construct new walls as shown on plan to create two new offices and one small conference room. Walls to be framed with 3-1/2" metal studs from floor to underside of upper slab. Walls to be insulated for sound reduction and covered with 1/2" drywall. Doors shall be of metal jamb construction with solid core slabs to match existing. Hardware to match existing.

Electrical:

- Install new light fixtures as needed to match existing lighting.
- Install new wall outlets as per current codes and move others as necessary for construction.
- Install emergency lighting and exit signs as necessary to meet code.
- Relocate heat detectors as required.
- Permits by electrical contractor.

Sprinklers:

- Add heads for proper coverage as needed and rework existing.

HVAC:

- Rework existing HVAC diffusers and add new if necessary. Balance all supply ducts and diffusers upon completion. Replace air filter to units if necessary after construction has ended.

Paint:

- Paint all walls in eggshell finish. Tenant to select color. Paint all trim in semi-gloss paint of tenant selected color.

Flooring:

- No Flooring necessary. Install new cove base on walls to match existing.


Plumbing:

- NA


Ceilings:

- **Rework all grid work as needed for new walls.**

Locks: NA

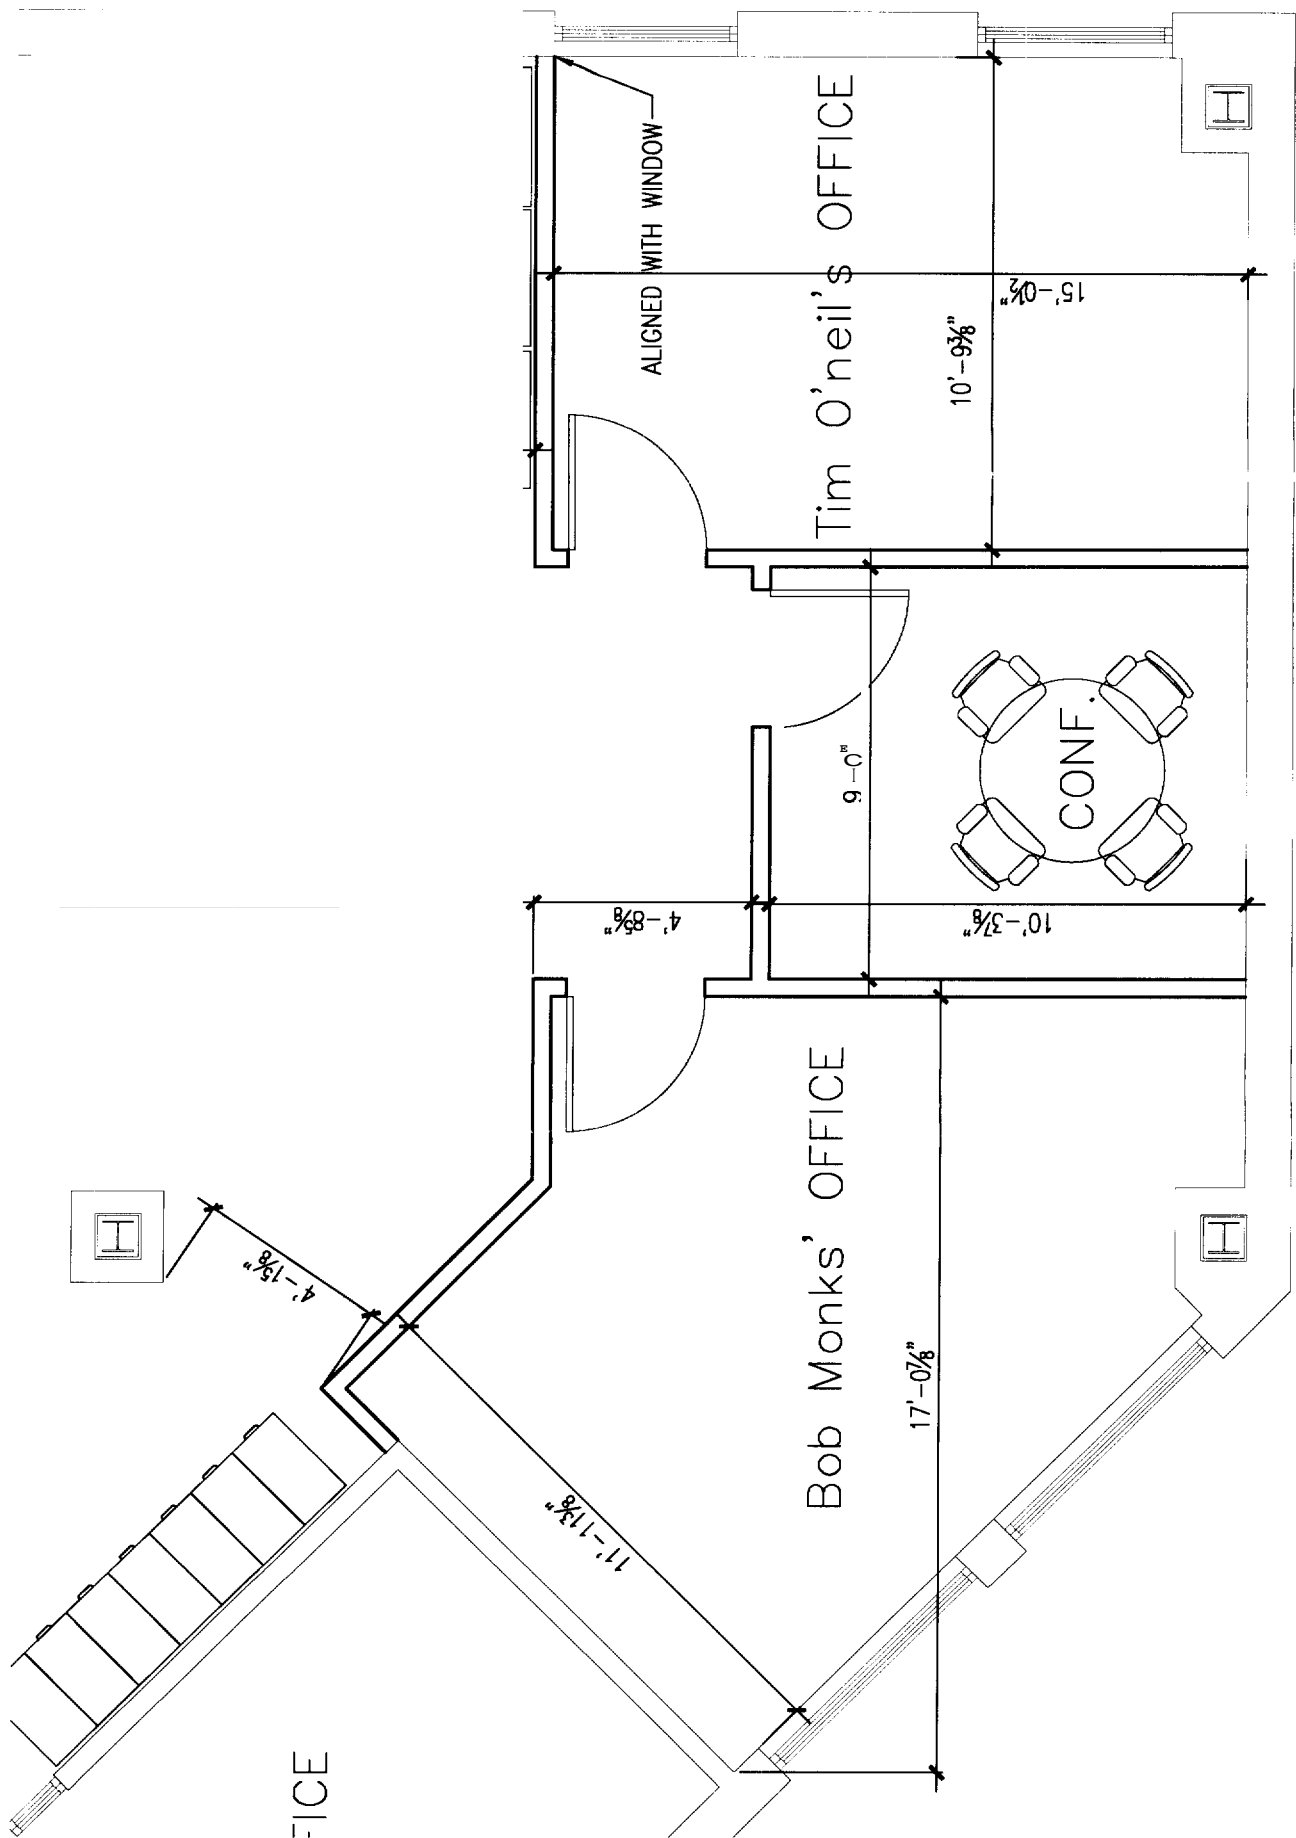

CONCEPT SPACE PLAN 9-11-06
 SCALE 1/4"=1'-0"

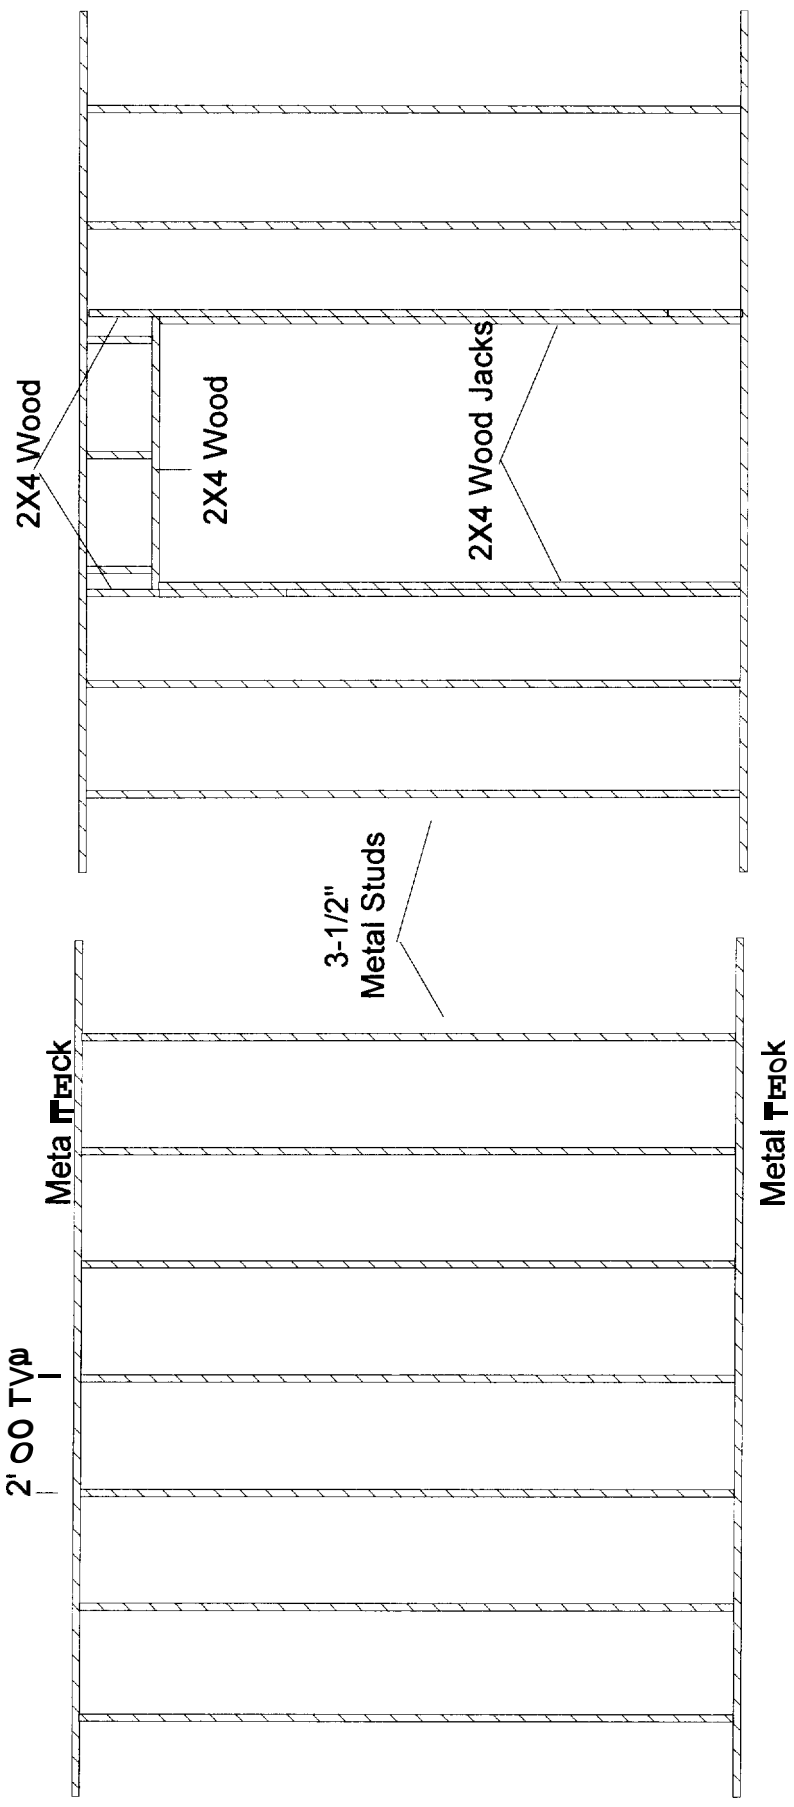

Wall Details

City of Portland, Maine - Building or Use Permit

389 Congress Street, 04101 Tel: (207) 874-8703, Fax: (207) 874-8716

Permit No: 06-1355	Date Applied For: 09/12/2006	CBL: 032 L002001
------------------------------	--	----------------------------

Location of Construction: 1 CITY CTR	Owner Name: ONE CITY CENTER ASSOCIATE	Owner Address: ONE CITY CENTER	Phone:
Business Name:	Contractor Name: DMC	Contractor Address: 4 Velma Rd Randolph	Phone
Lessee/Buyer's Name	Phone:	Permit Type: Alterations - Commercial	

Proposed Use: Commerical interior renovation to create 2 offices - 2nd floor	Proposed Project Description: Interior renovations to create 2 offices
--	--

Dept: Zoning Status: Pending Reviewer: Marge Schmuckal Approval Date: 09/14/2006
 Note: **Ok to Issue:**

Dept: Building Status: Approved with Conditions Reviewer: Michael A. Collins Approval Date: 09/26/2006
 Note: **Ok to Issue:**

- 1) Non- fire-retardant wood/blocking shall be allowable under IBC 2003, Section 603.1
- 2) All drywall shall be type X. 1 HOUR minimum rating.
- 3) Separate permits are required for any electrical, plumbing, Fire Alarms, Security Alarms or HVAC systems. Separate plans may need to be submitted for approval as a part of this process.

Dept: Fire Status: Approved with Conditions Reviewer: Cptn Greg Cass Approval Date: 09/19/2006
 Note: **Ok to Issue:**

1) Compliance letters required for Sprinkler and Fire alarm, from licensed contractors.