


Equipment Locations
See Schedule for List
of Equipment Details

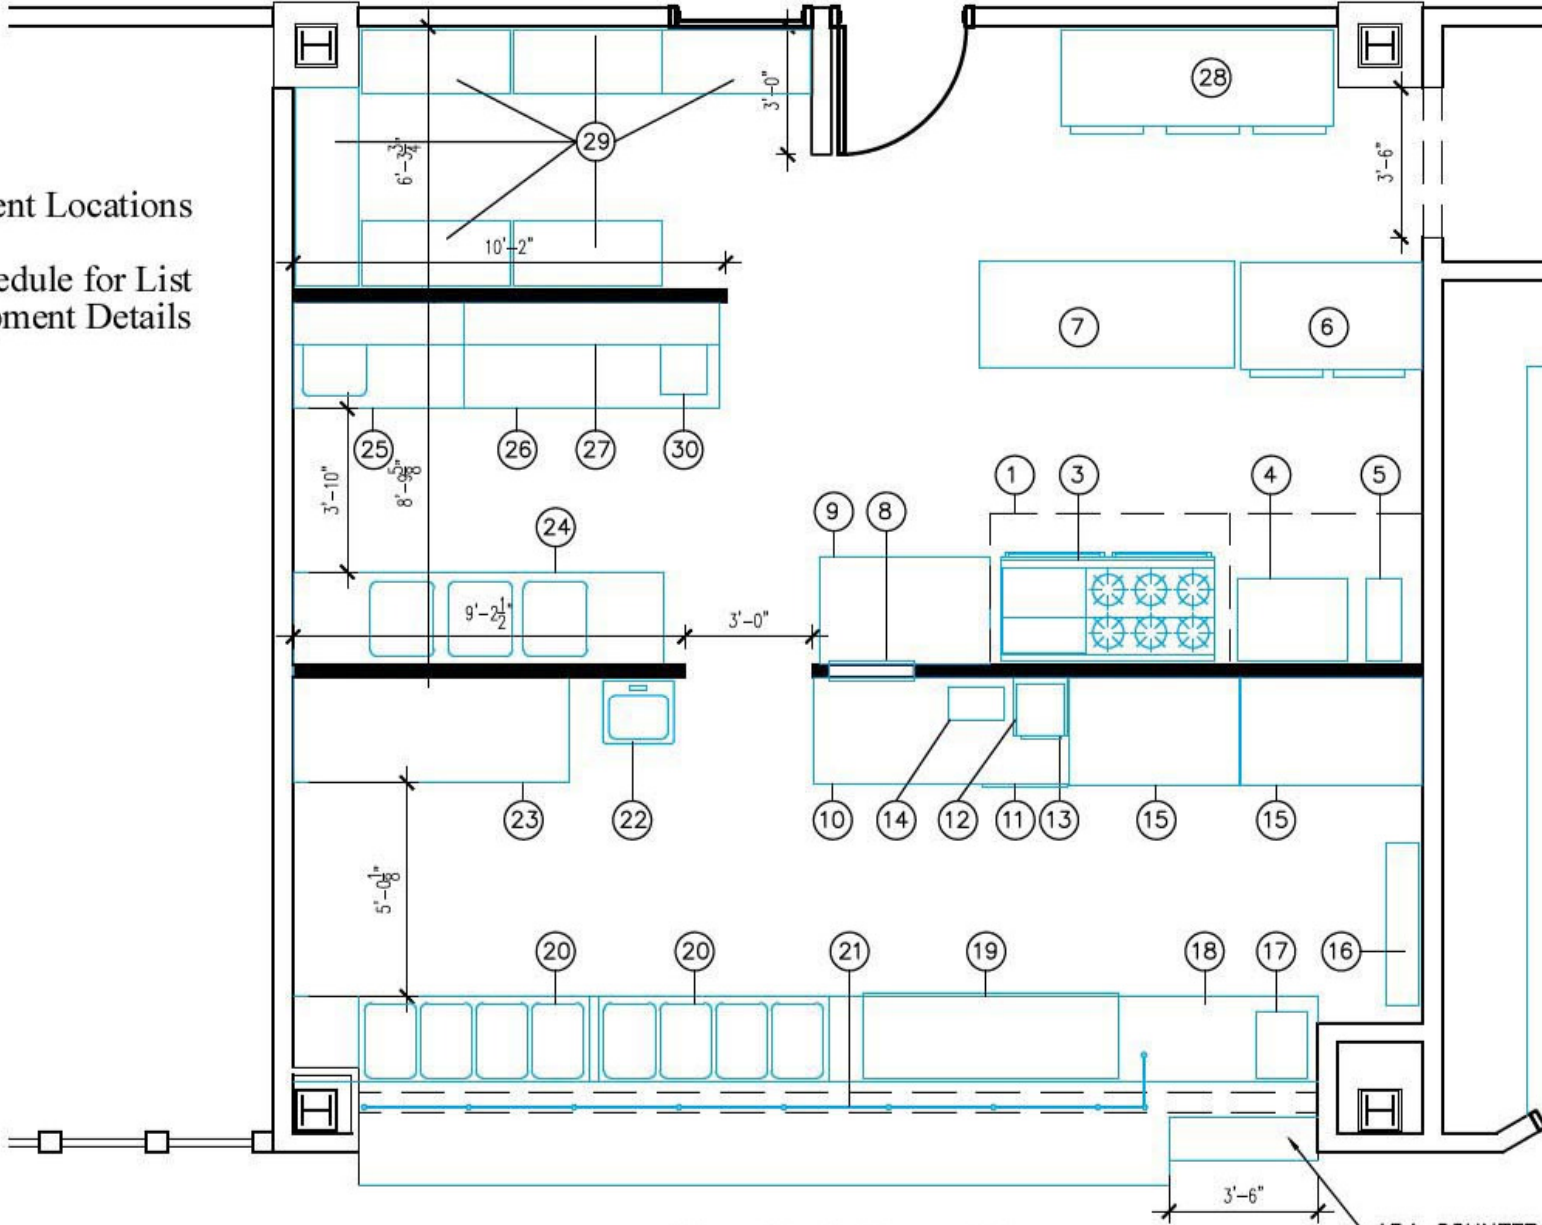

City Deli Floor Plan

ADA COUNTER
@ 34" A.F.F.