


REVISIONS

#	DATE	DESCRIPTION

DATE	06-01-13
PROJECT #	020113
DRAWN BY	JLF
CHECKED BY	
DRAWING SCALE	1/2"=1'-0"

SHEET TITLE

MEDICAL MUTUAL LAN ROOM

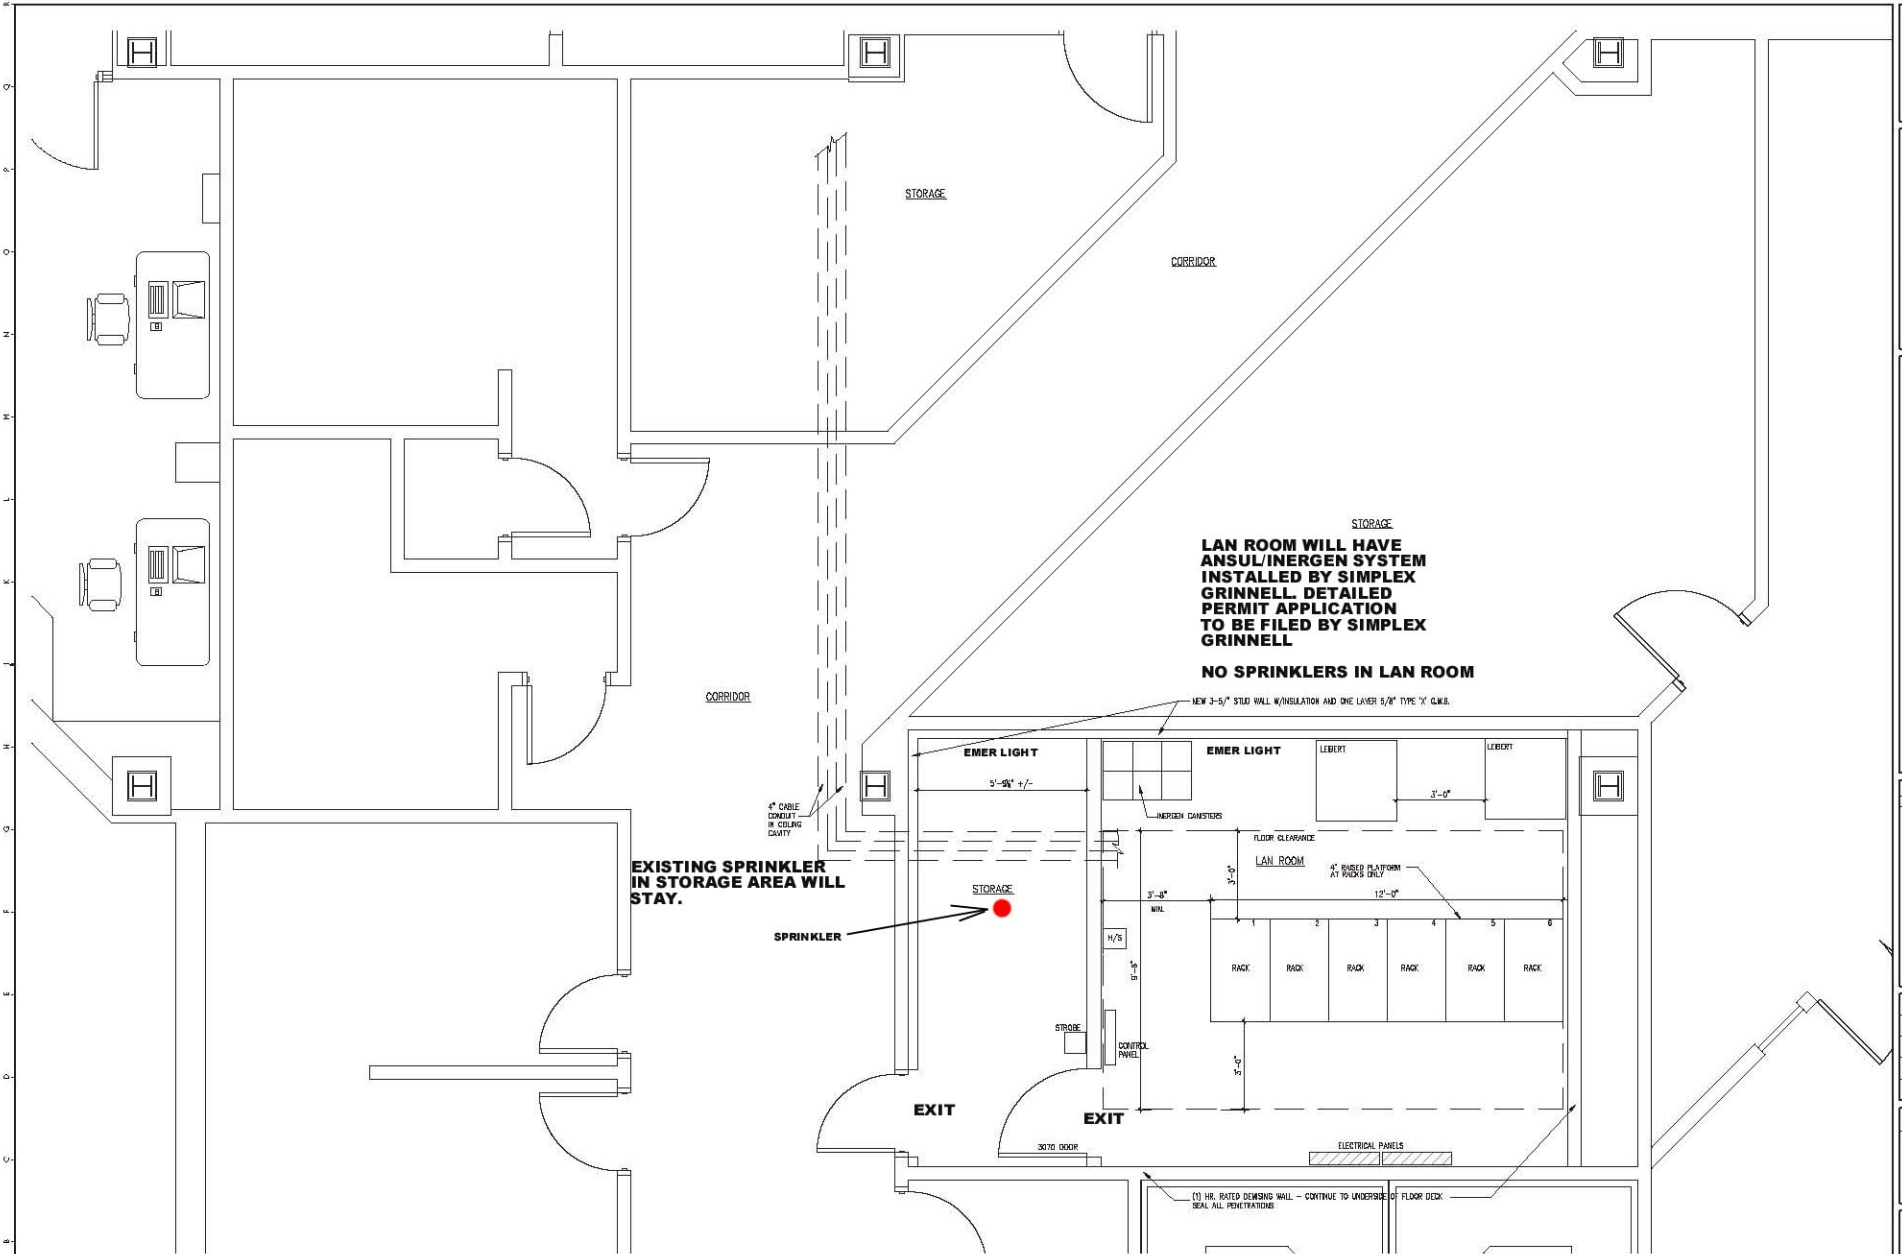

A1 MEDICAL MUTUAL LAN ROOM

**MEDICAL MUTUAL
LAN ROOM**

LIFE SAFETY PLAN