

**Gawron
Turgeon**
ARCHITECTS
29 Black Point Road
Scarborough, Maine 04074
www.gawronturgeon.com
207-883-6307 ext 207-883-0361 fax

MainePERS
ONE CITY CENTER-8TH FLOOR
PORTLAND, MAINE

REVISIONS

#	DATE	DESCRIPTION


DATE	08.07.13
PROJECT #	010613
DRAWN BY:	DLP
CHECKED BY:	MET
DRAWING SCALE	

SHEET TITLE

SOFFIT DETAILS


A301

© COPYRIGHT 1985-2008
REPRODUCTION OR USE OF THIS
DOCUMENT WITHOUT WRITTEN
PERMISSION OF GAWRON TURGEON
ARCHITECTS IS PROHIBITED.

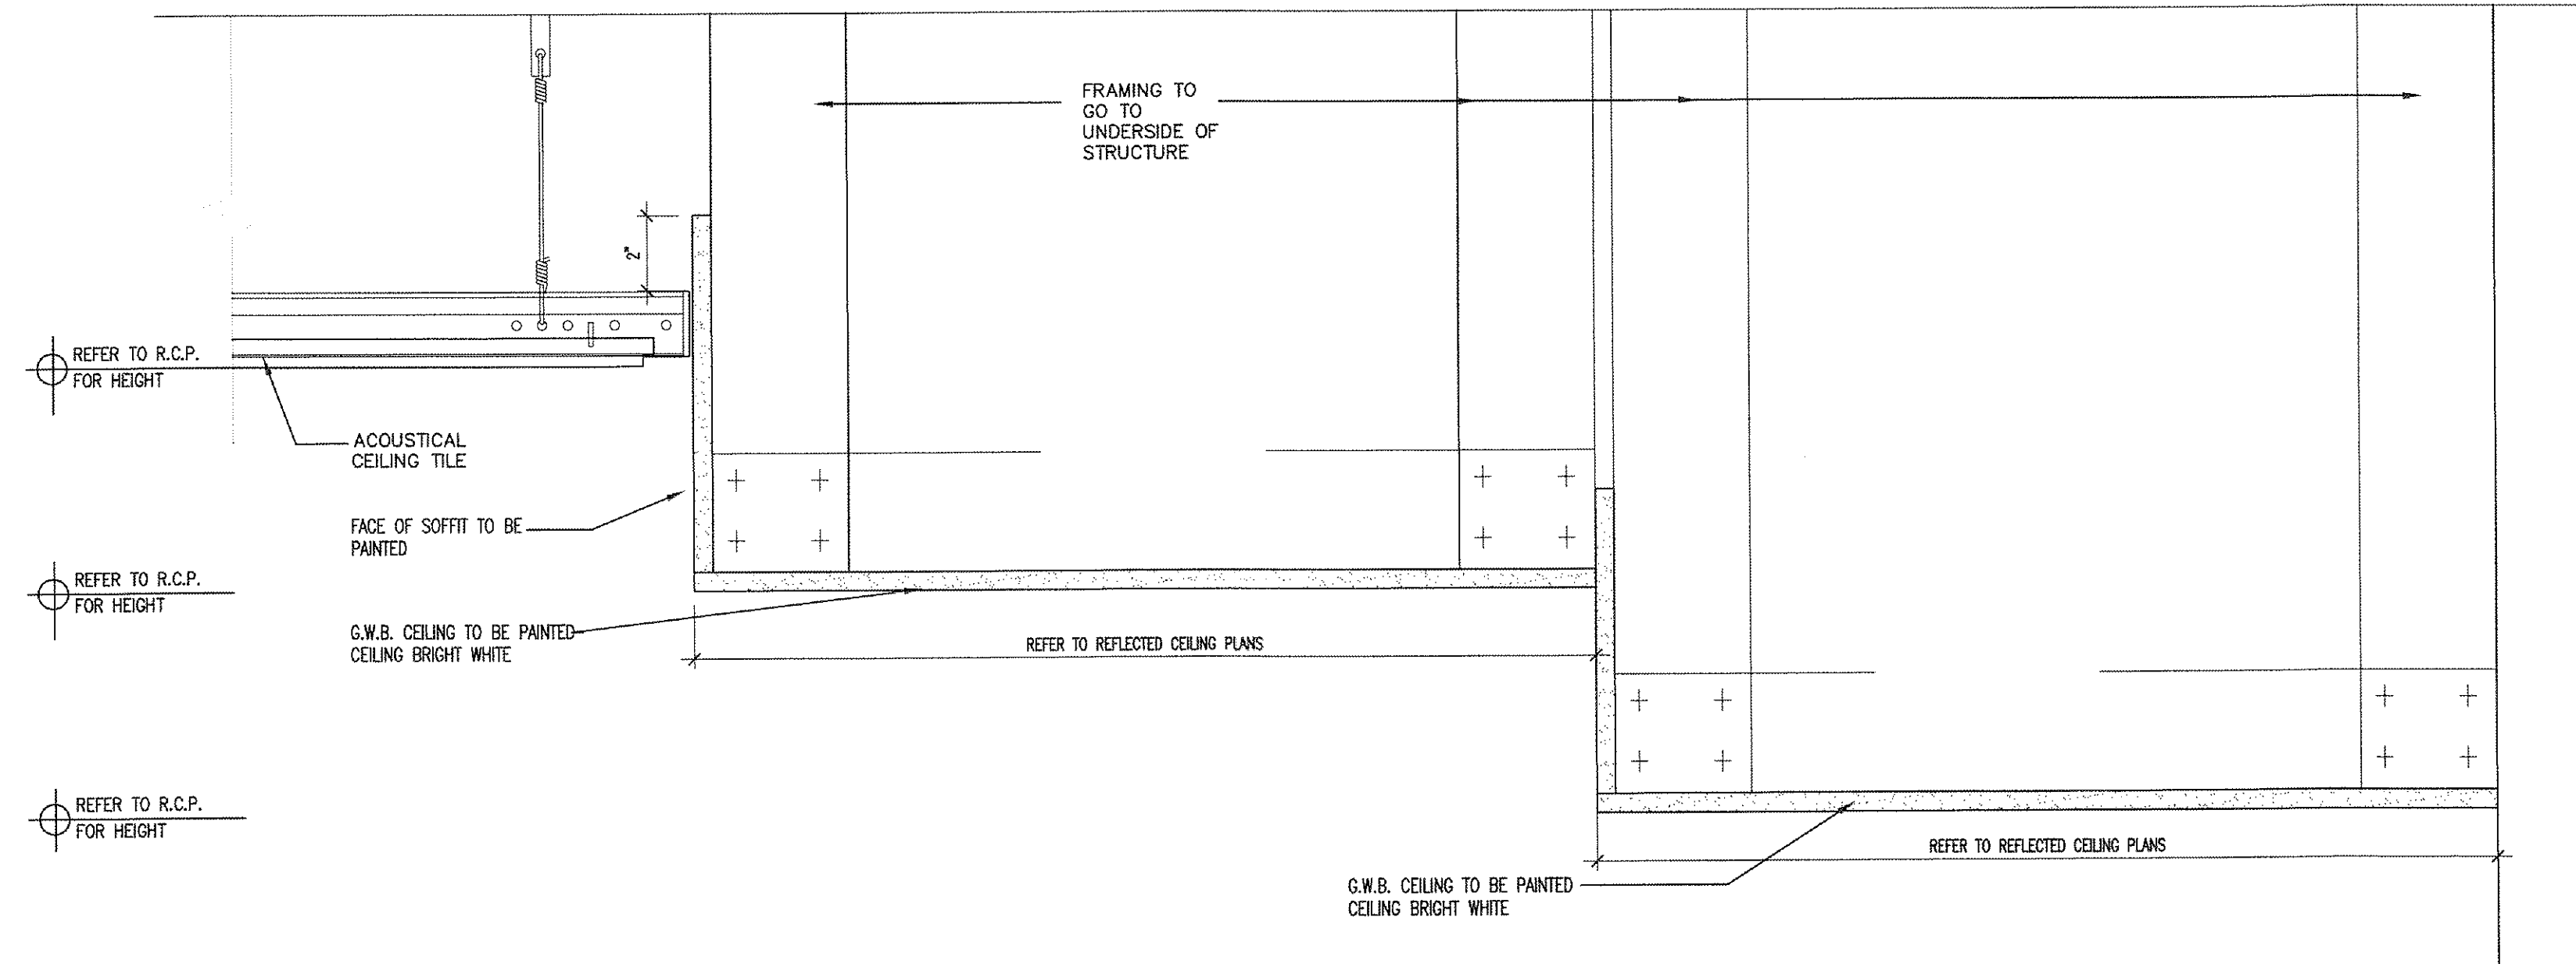


L6 SOFFIT DETAIL

3"=1'-0"

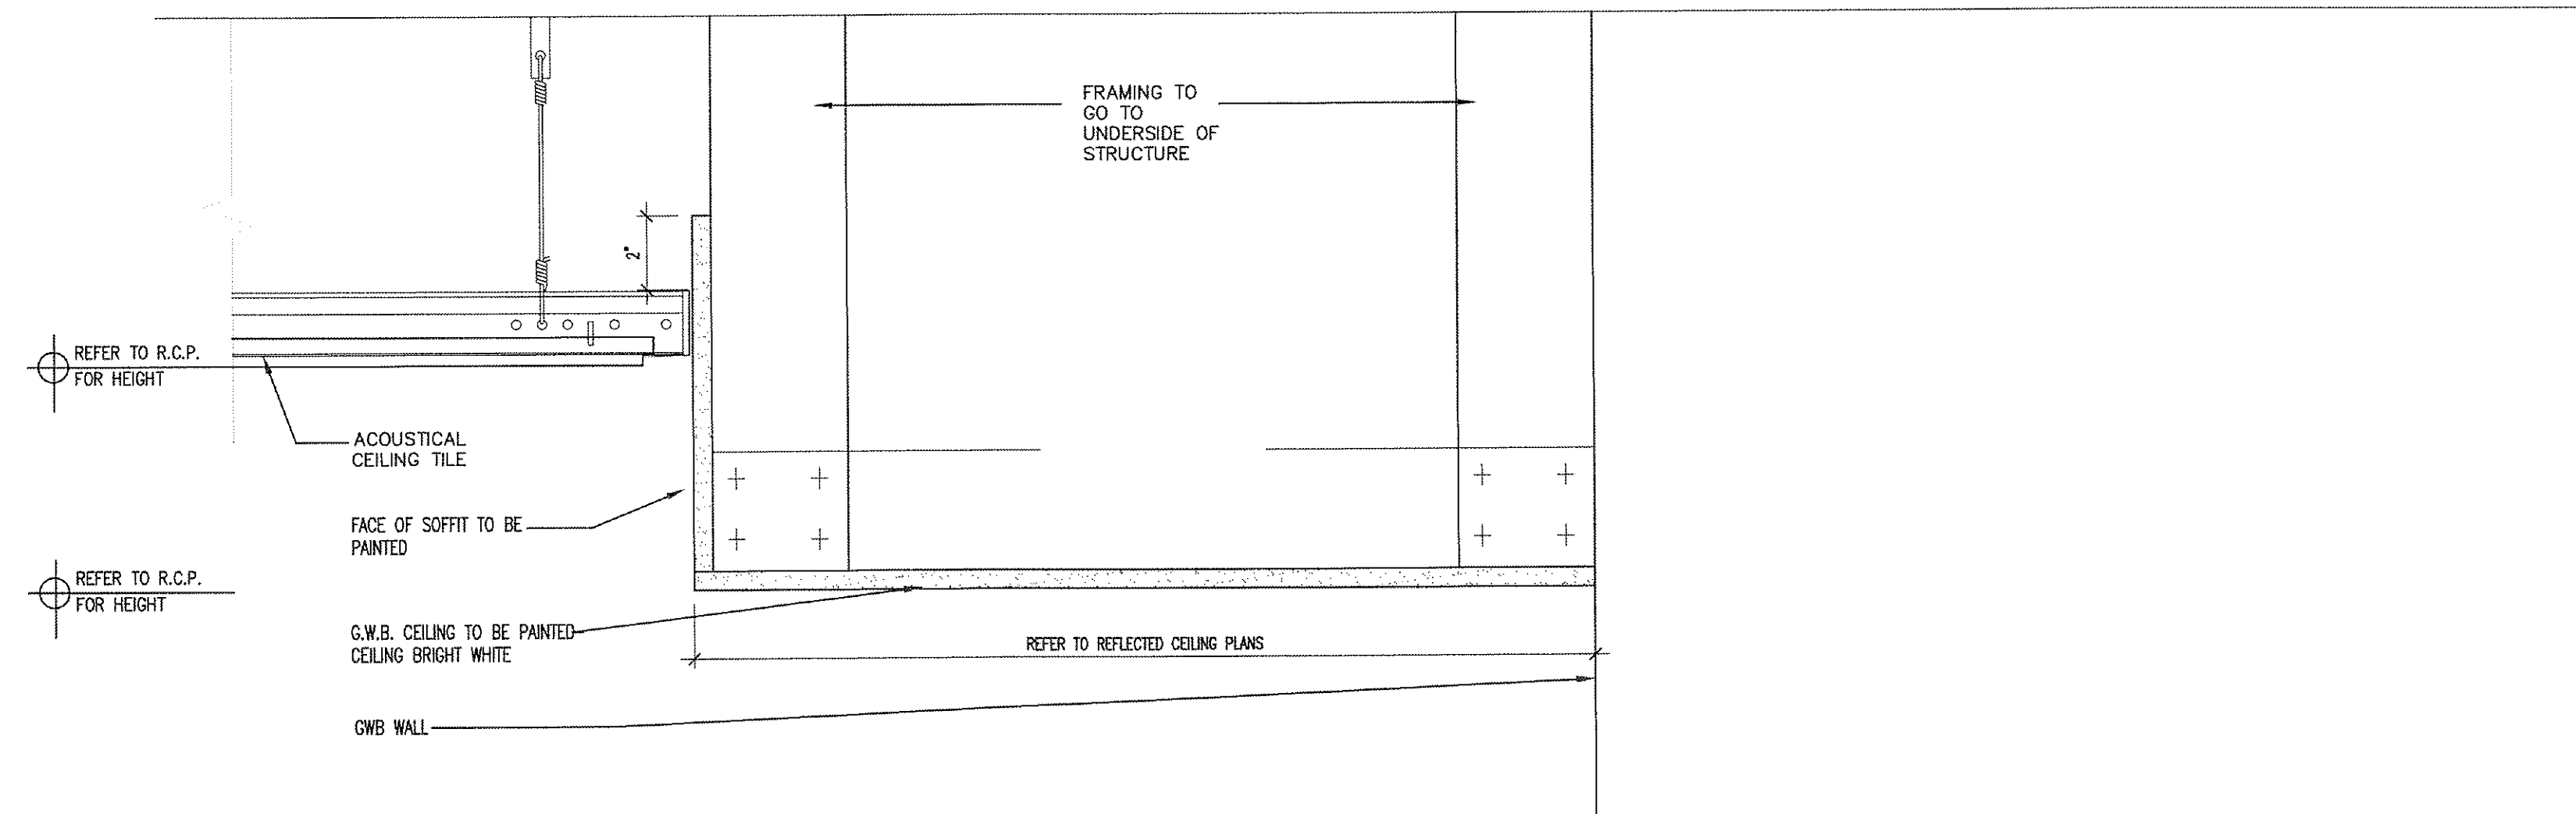

F6 SOFFIT DETAIL

3"=1'-0"

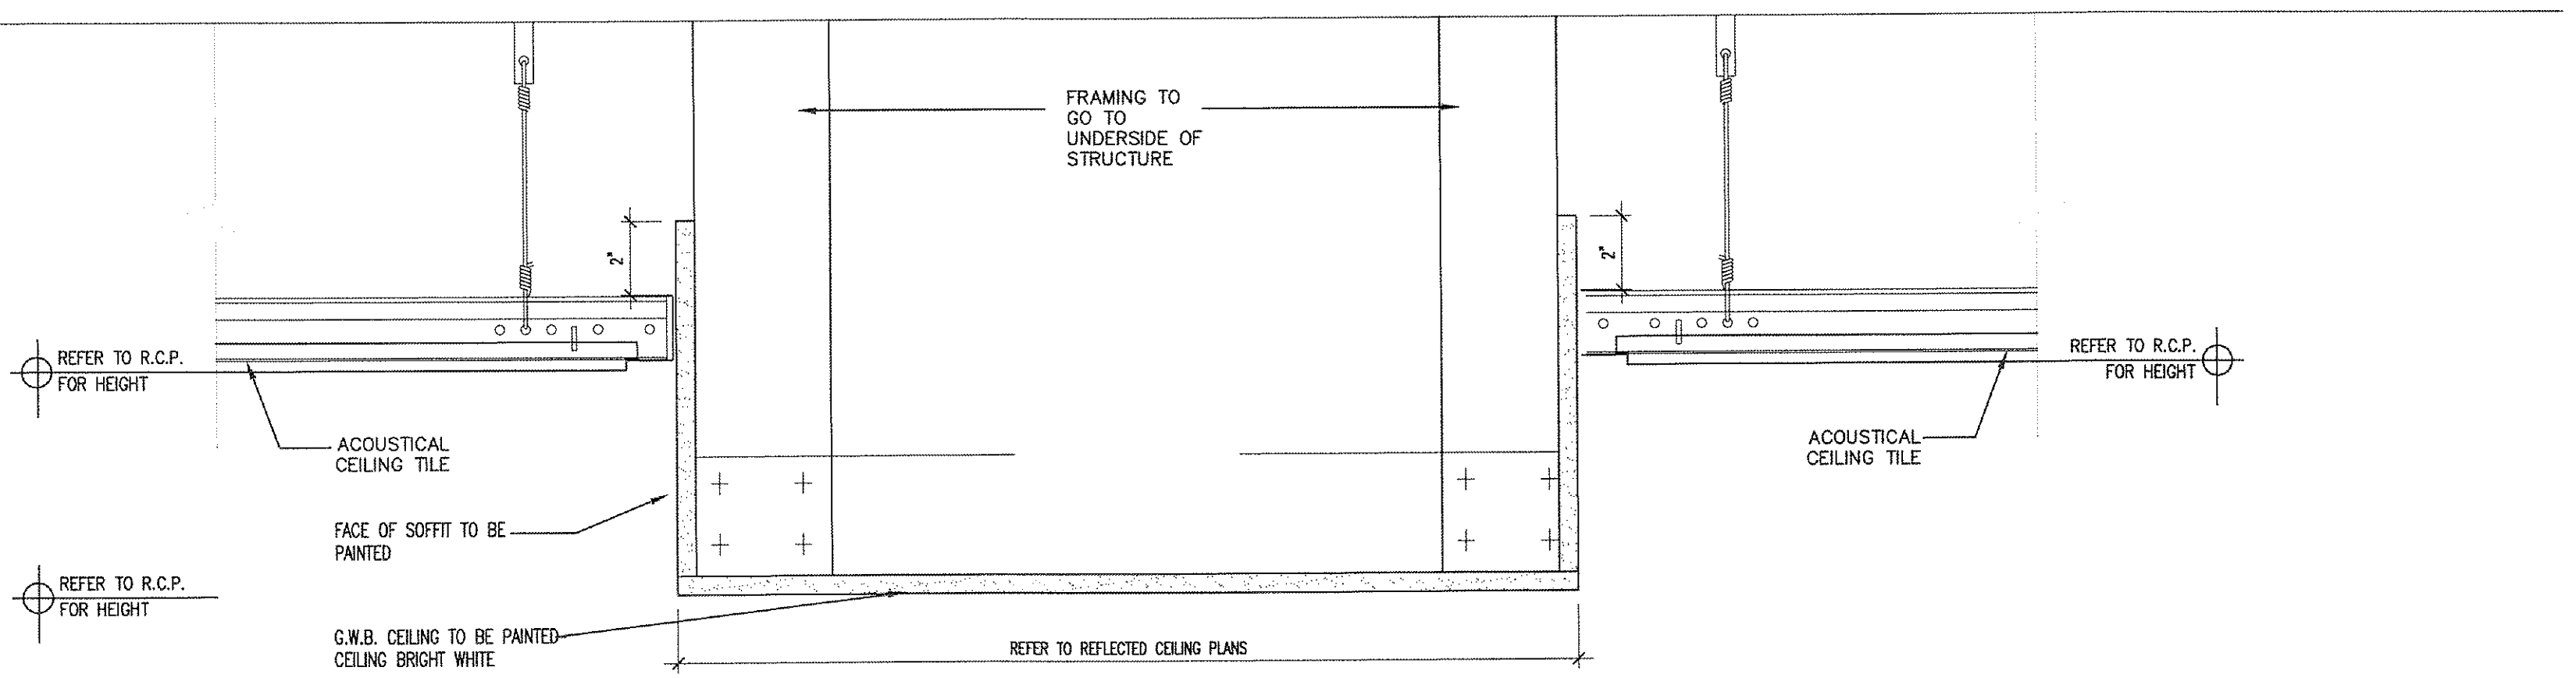

A6 SOFFIT DETAIL

3"=1'-0"

A1 NOT USED

