

Issue #	Issue Date	Issue Description
1	04/25/2016	ISSUED FOR 100% CDs

Seal/Signature

Project Name
ADA UPGRADES















Project Number
11.6560.202

Description
TYPICAL ADA INFORMATION

Scale
1/2" = 1'-0"

A00.40

© 2015 Gensler

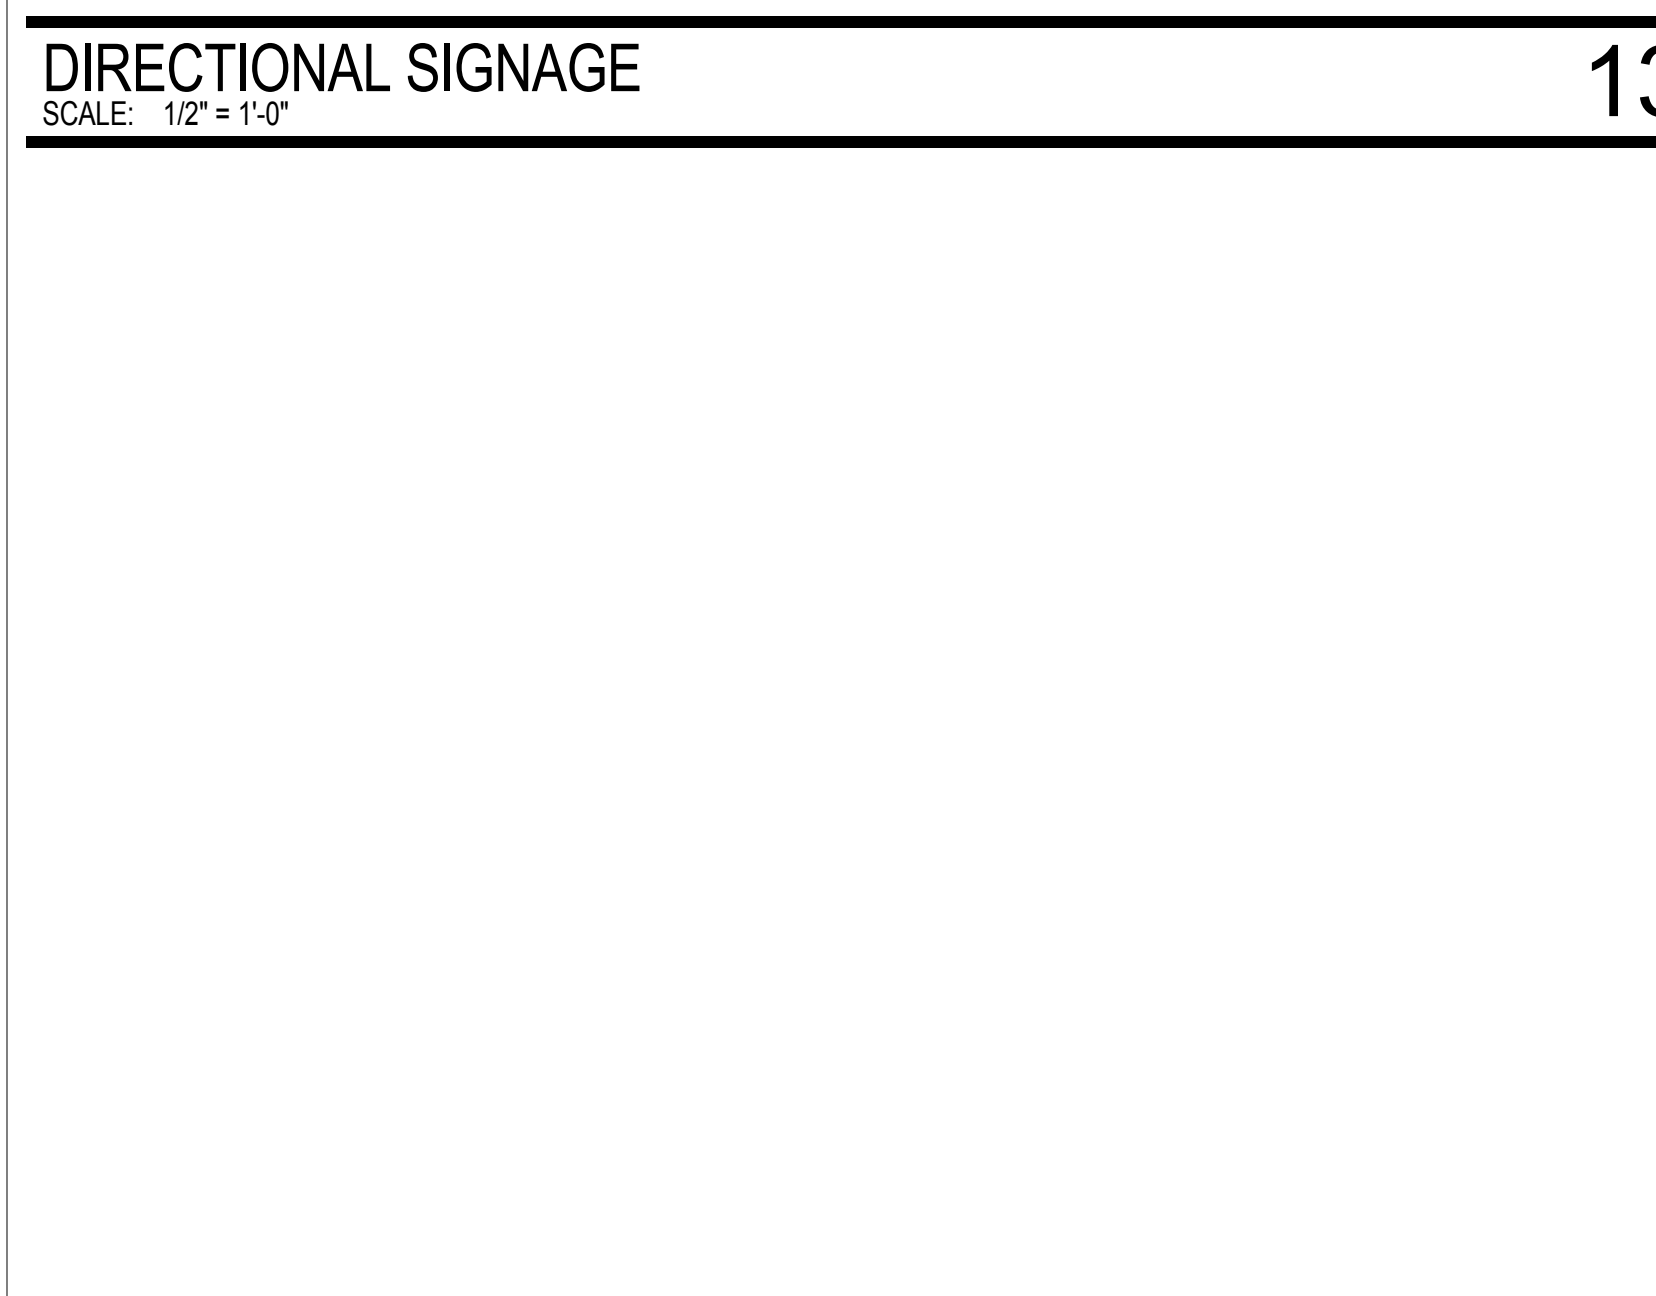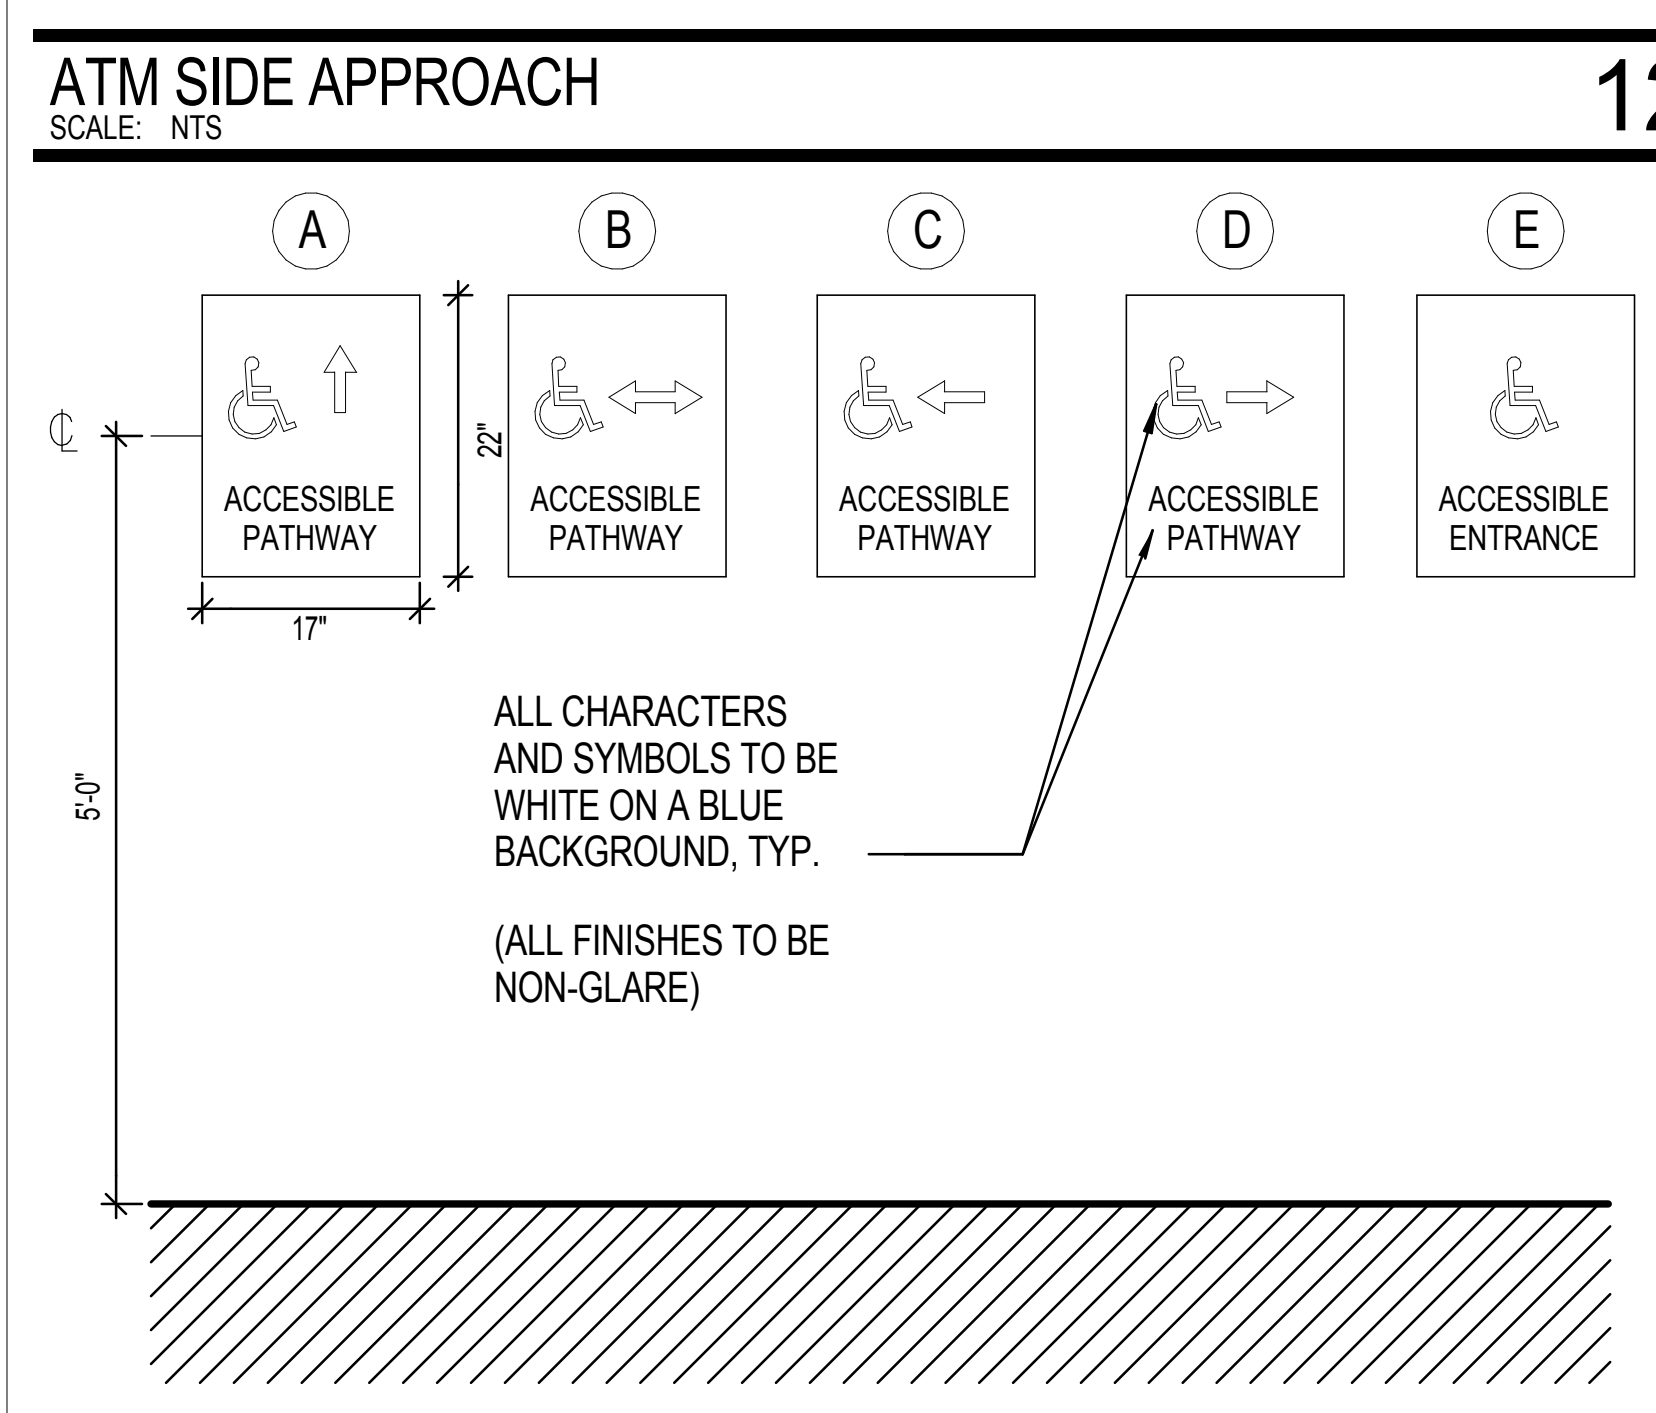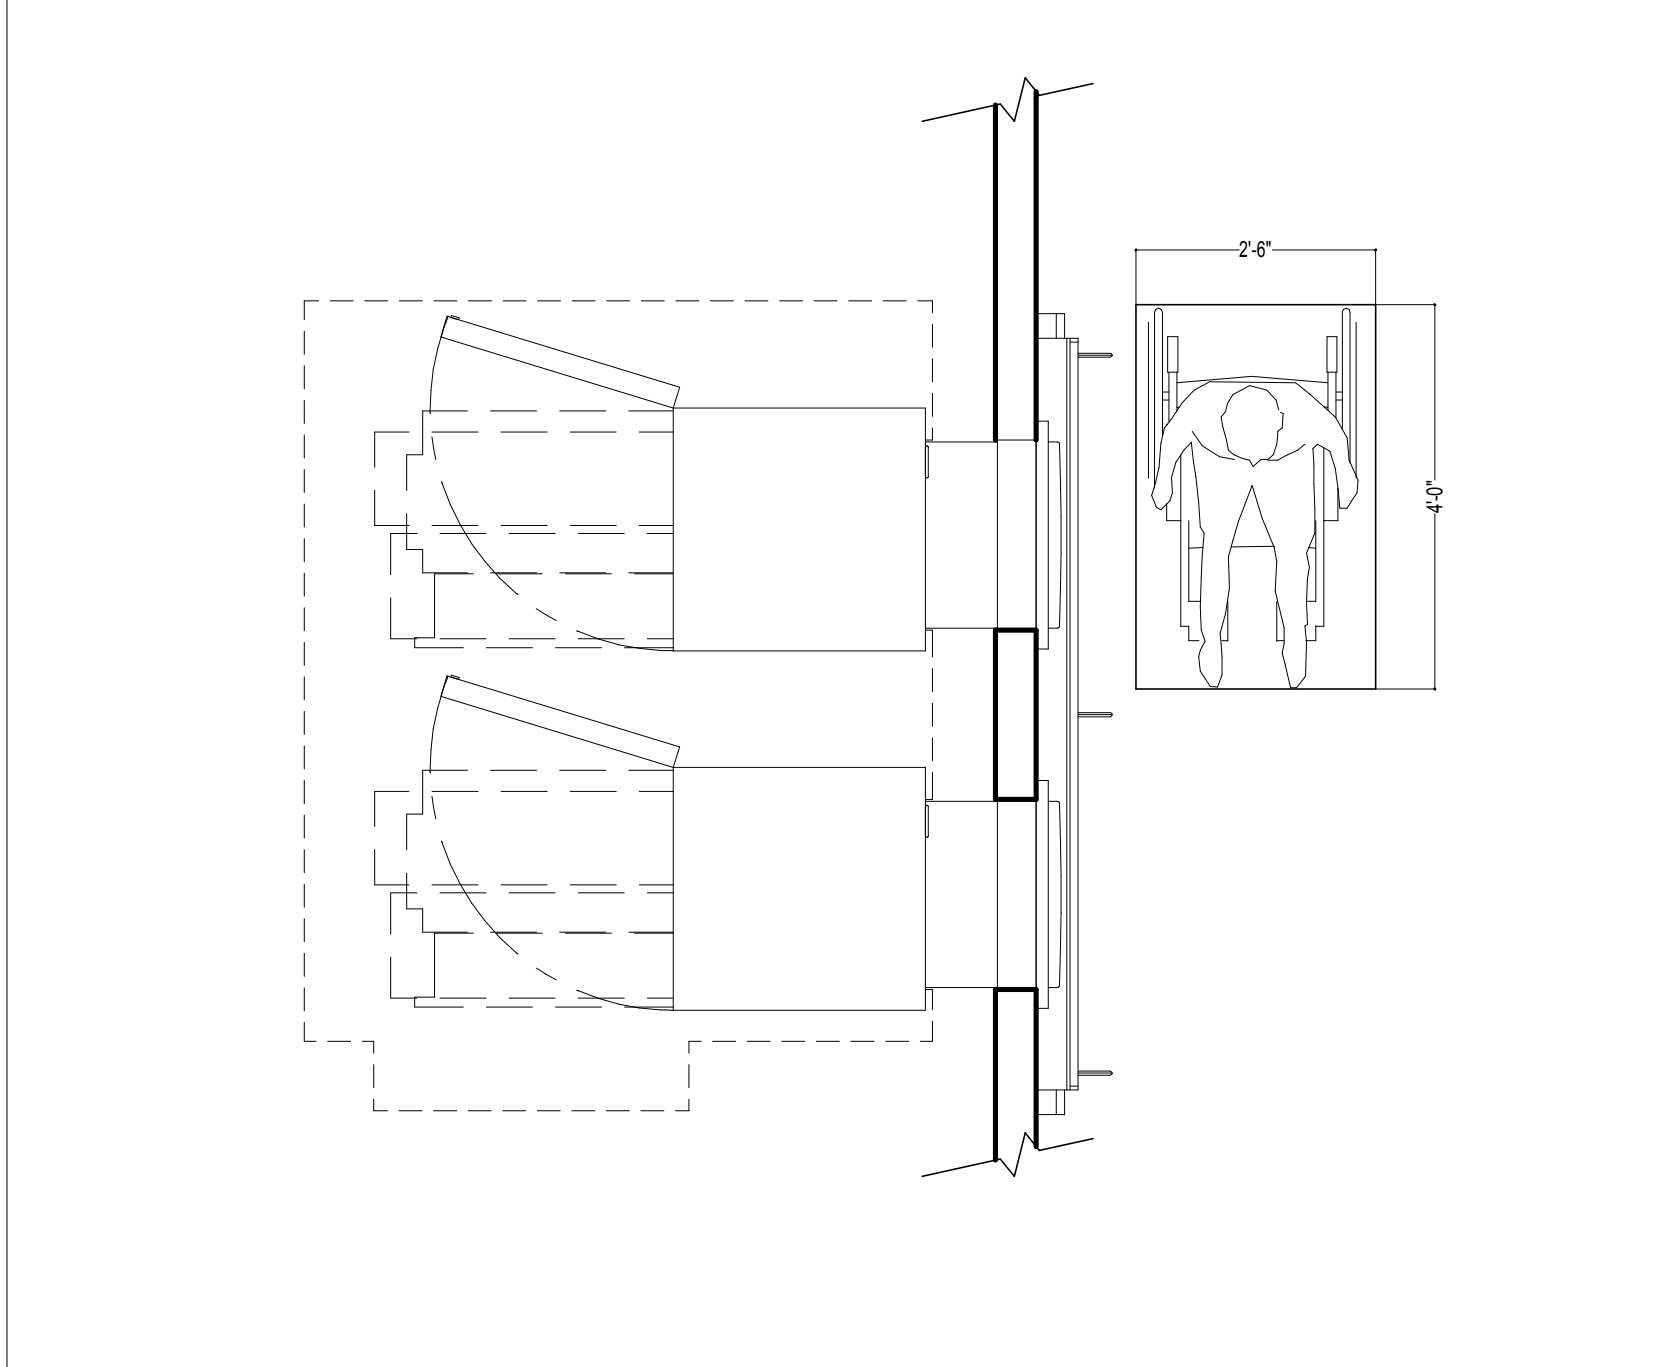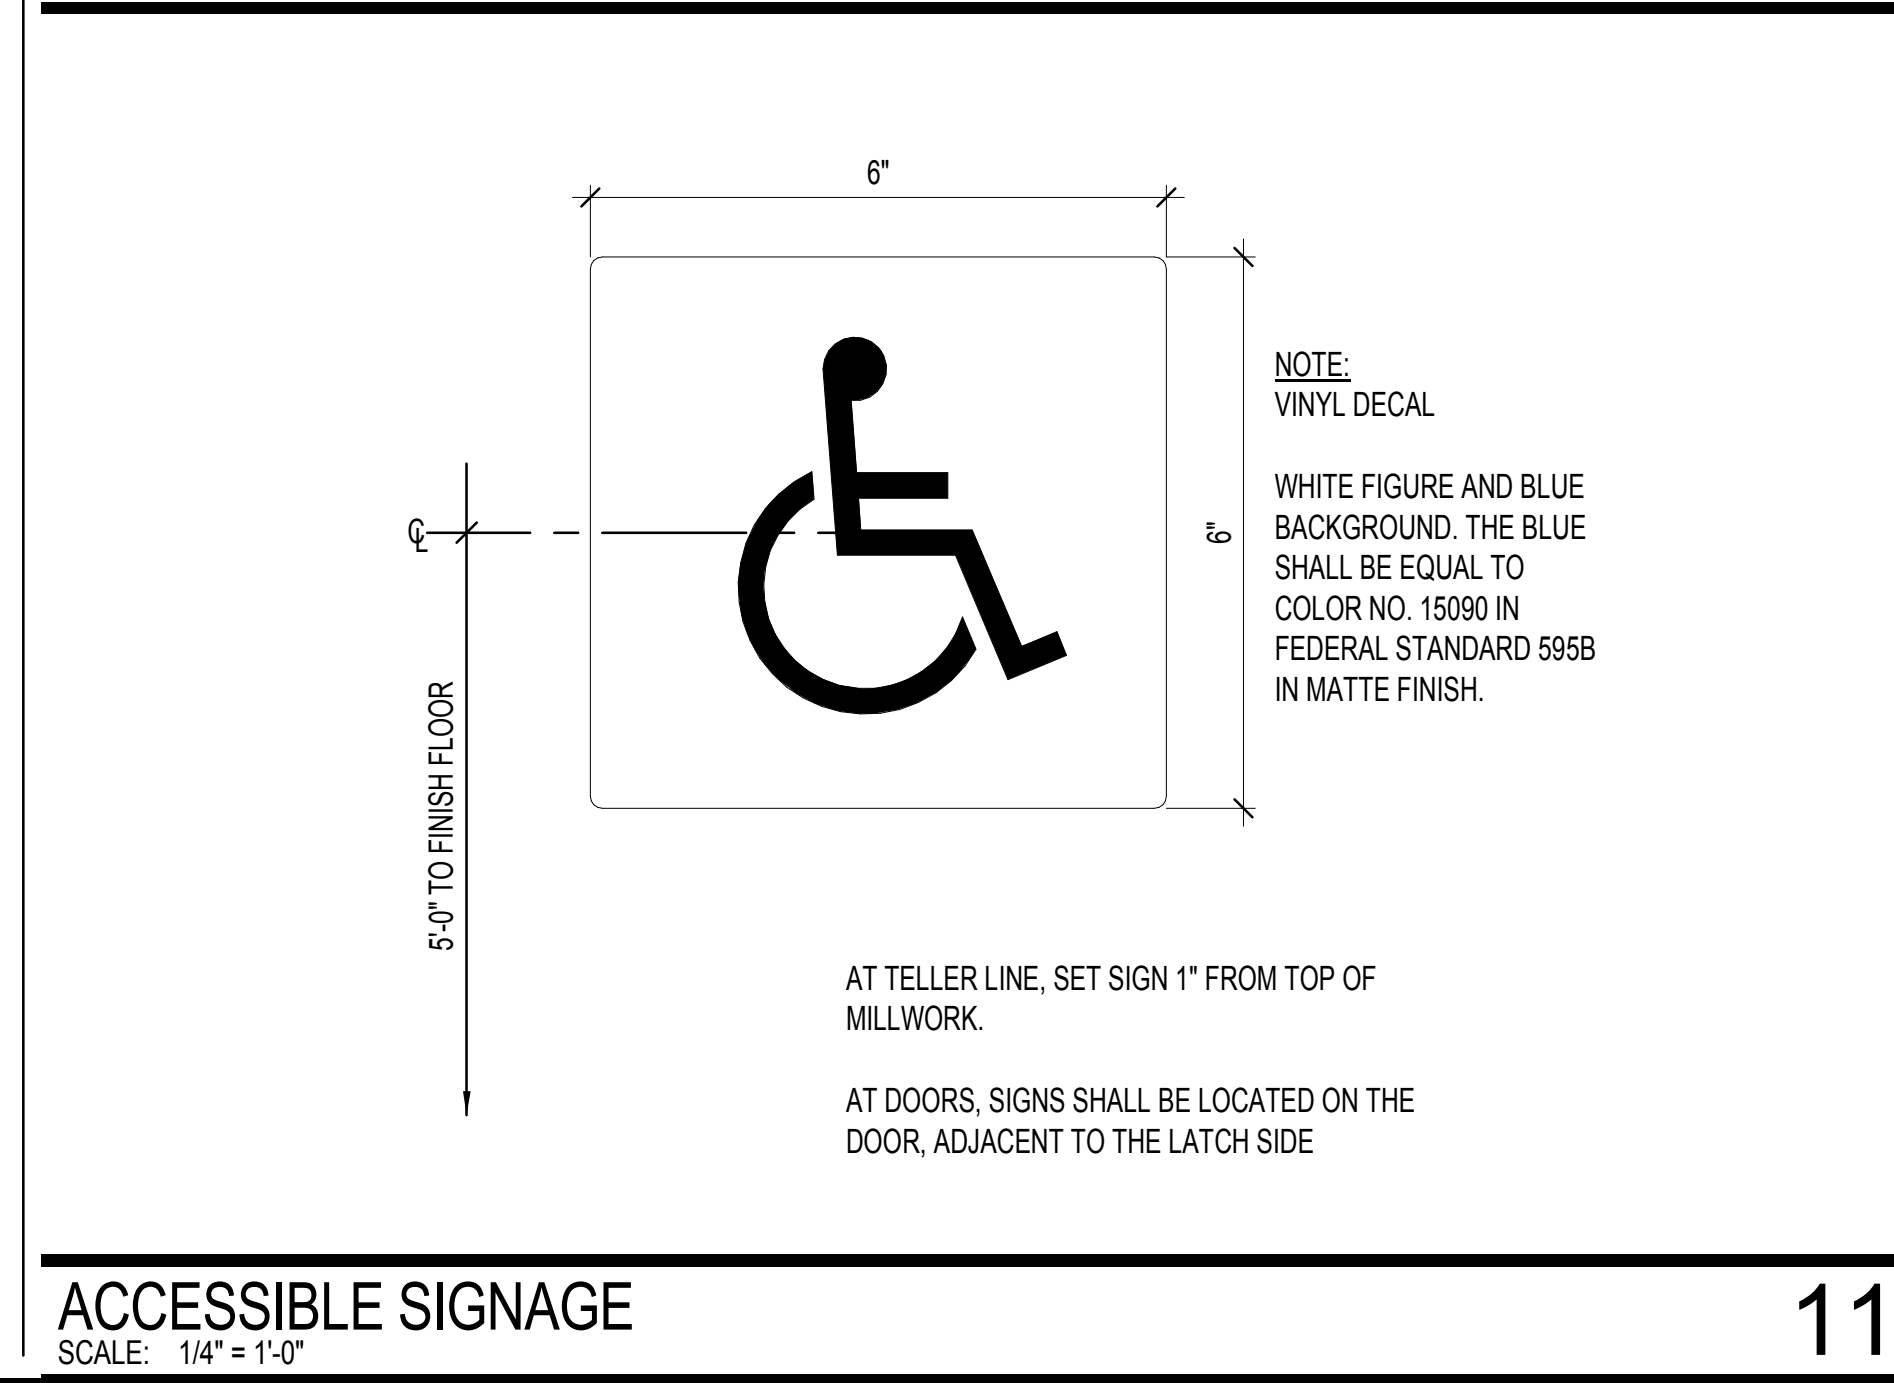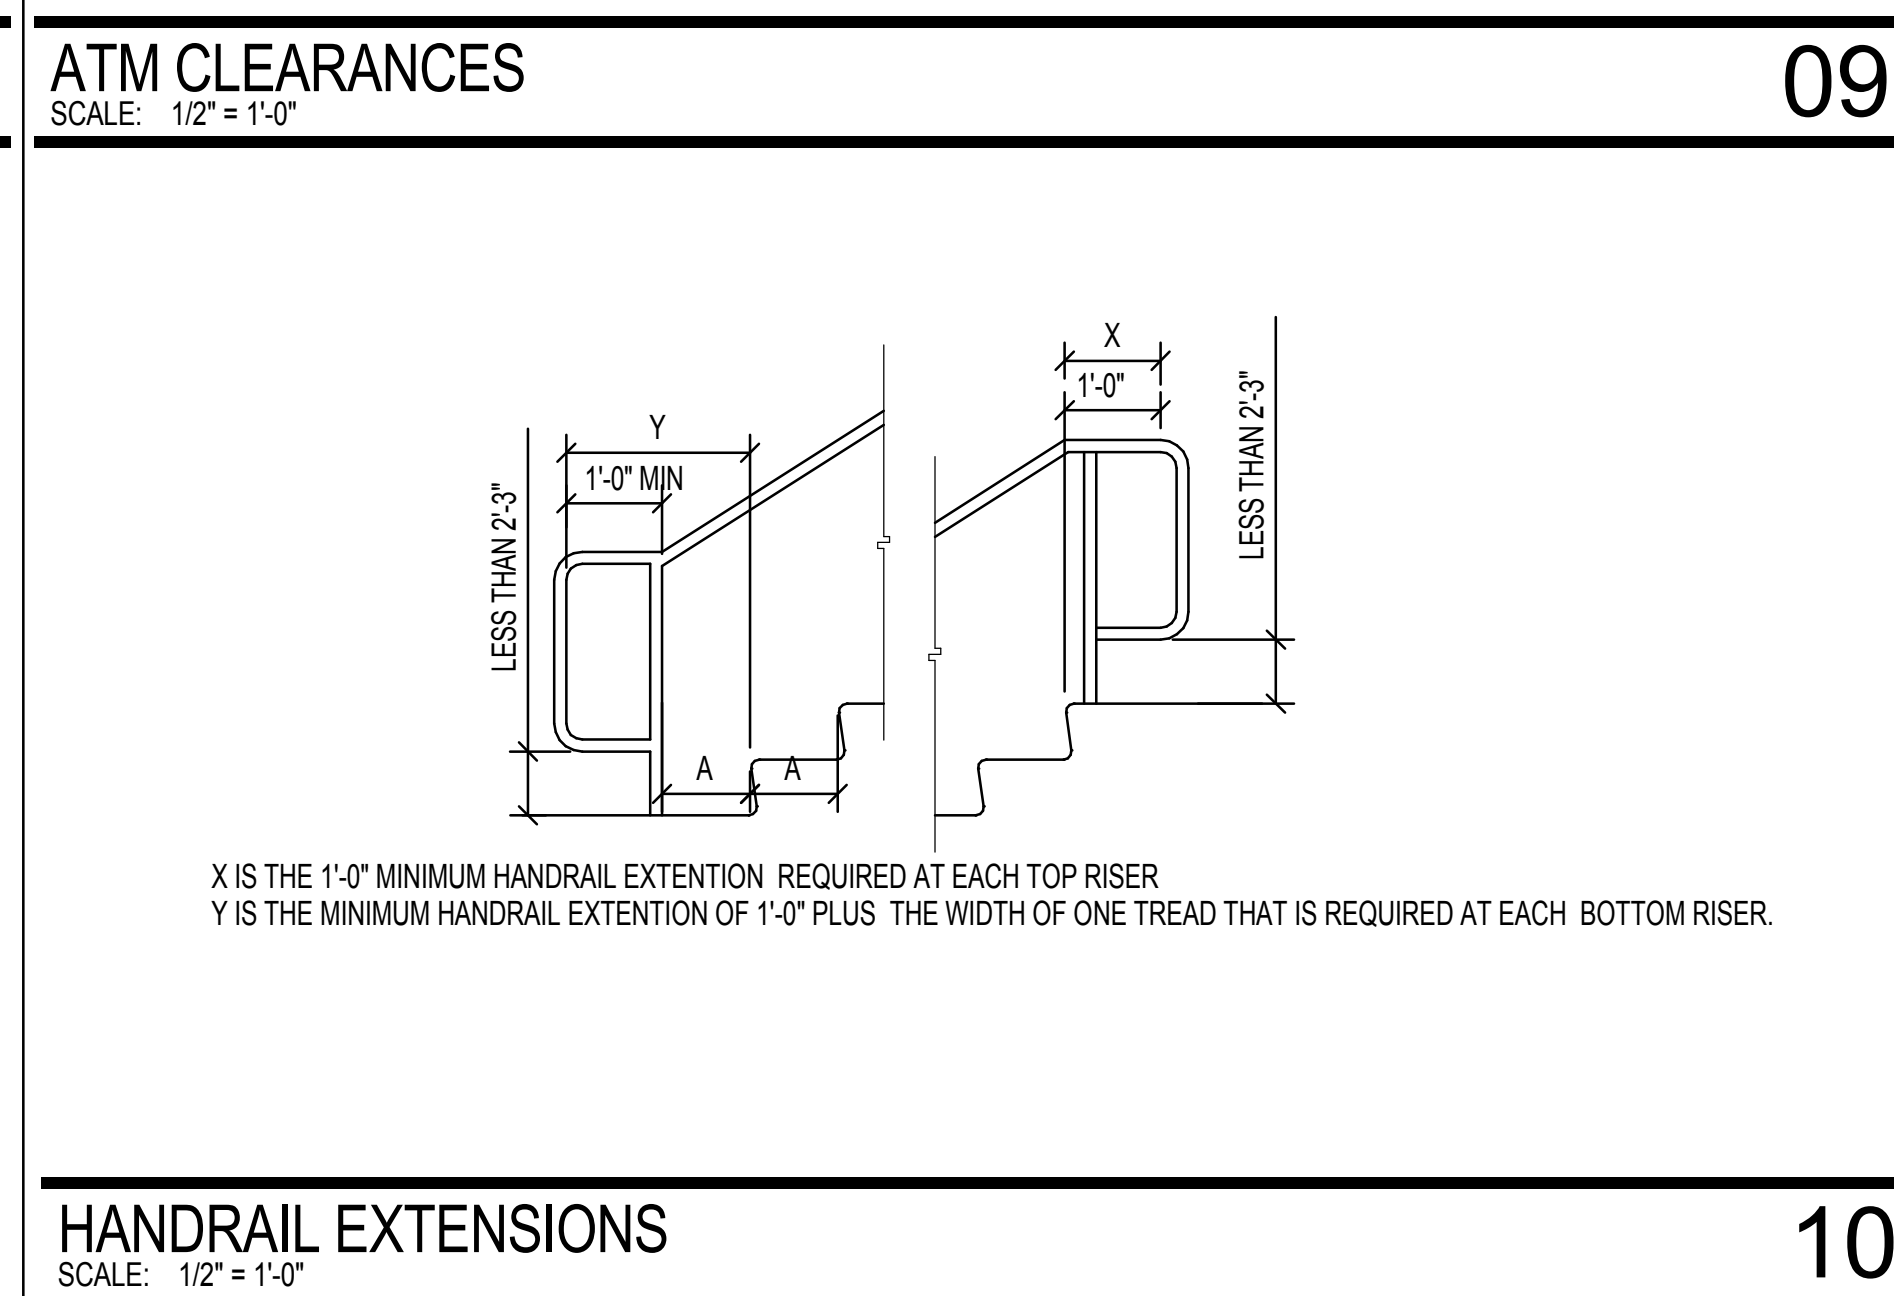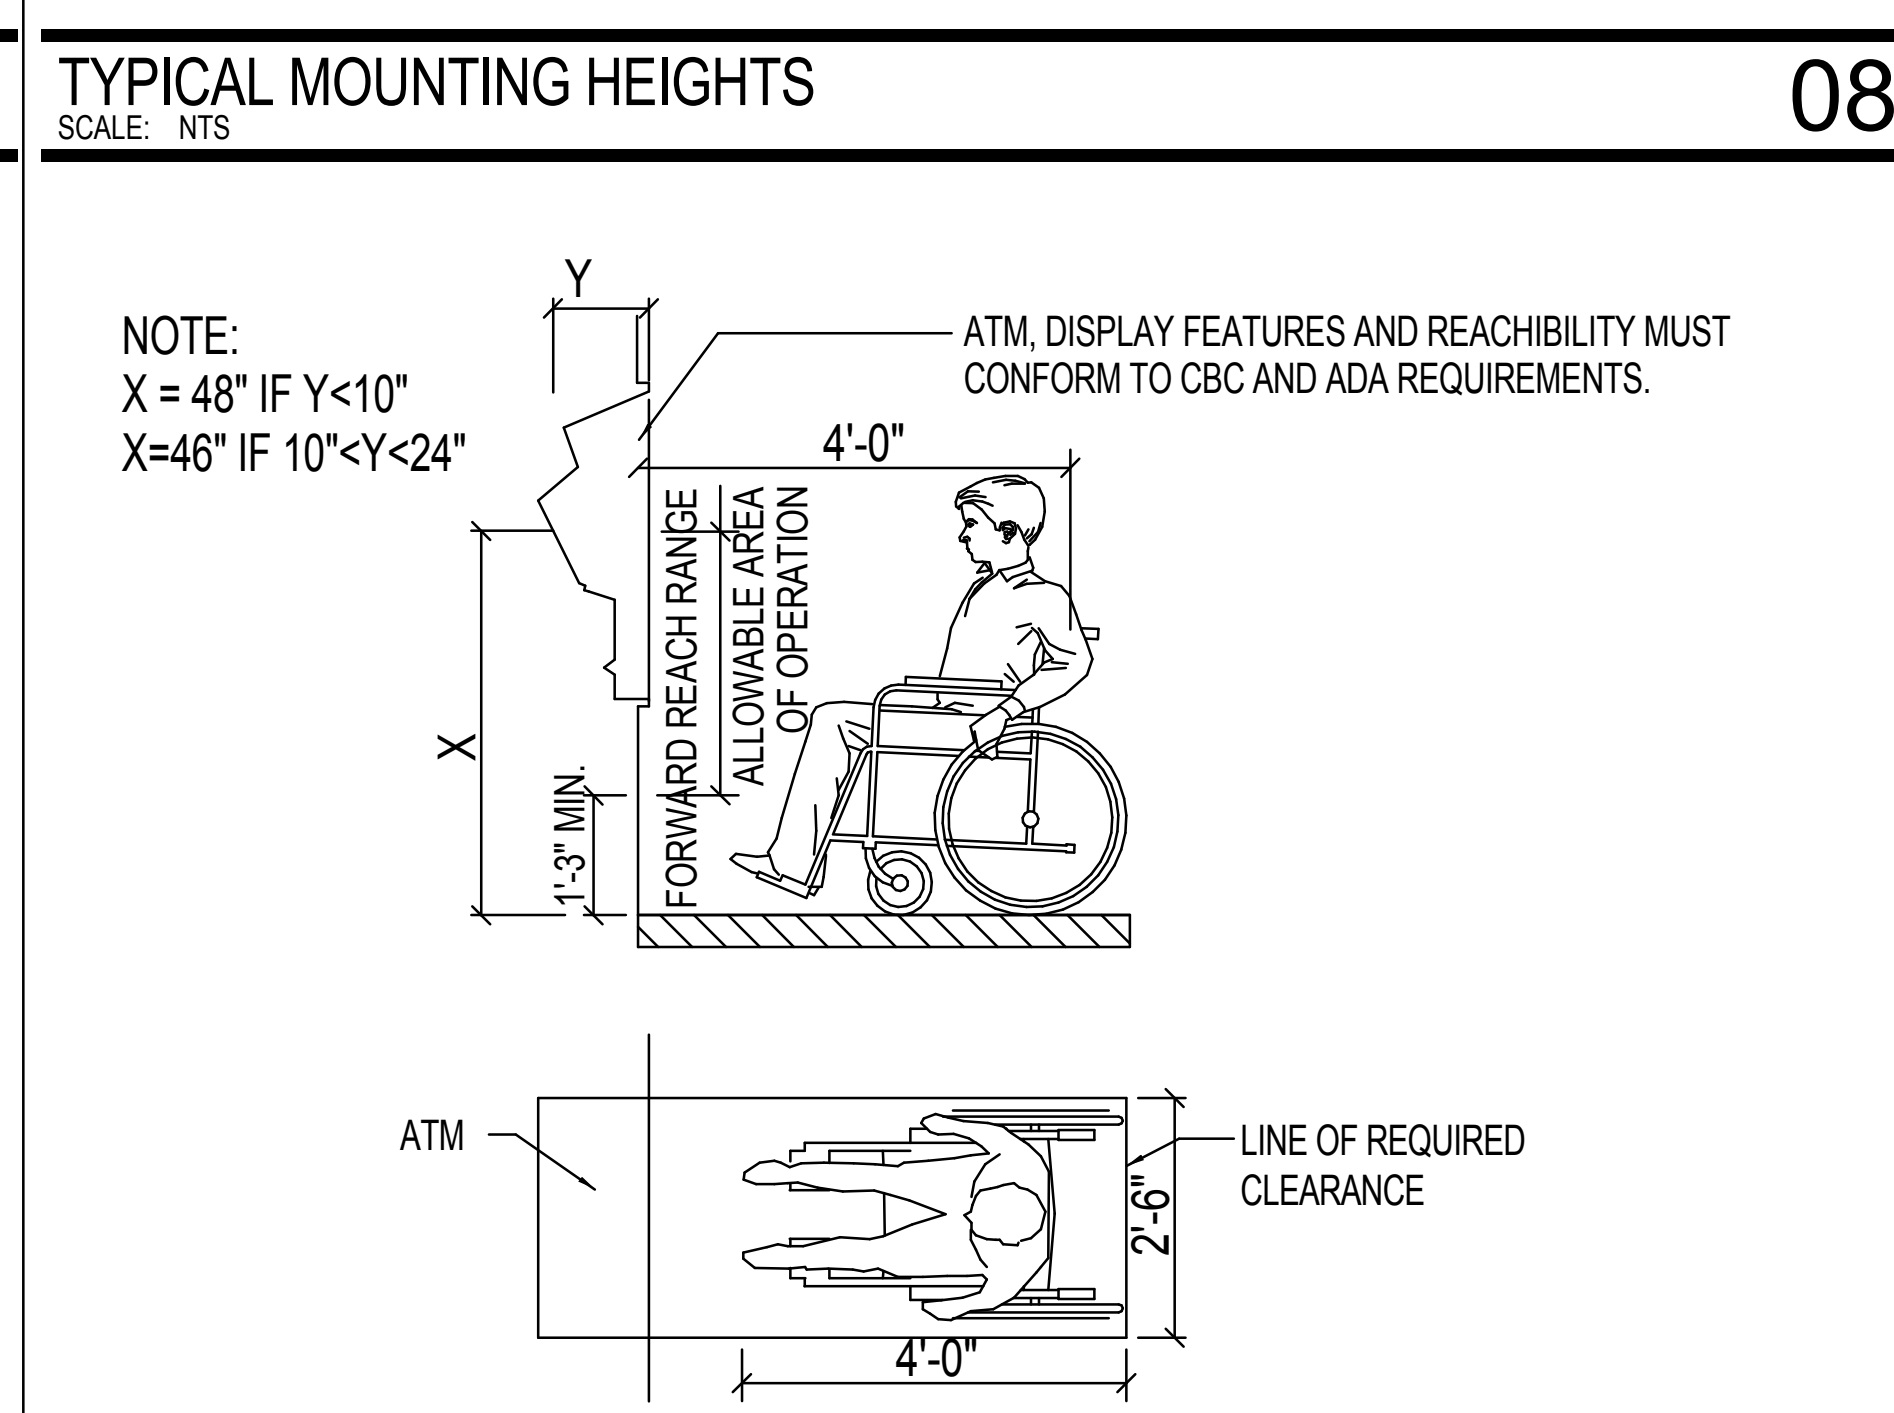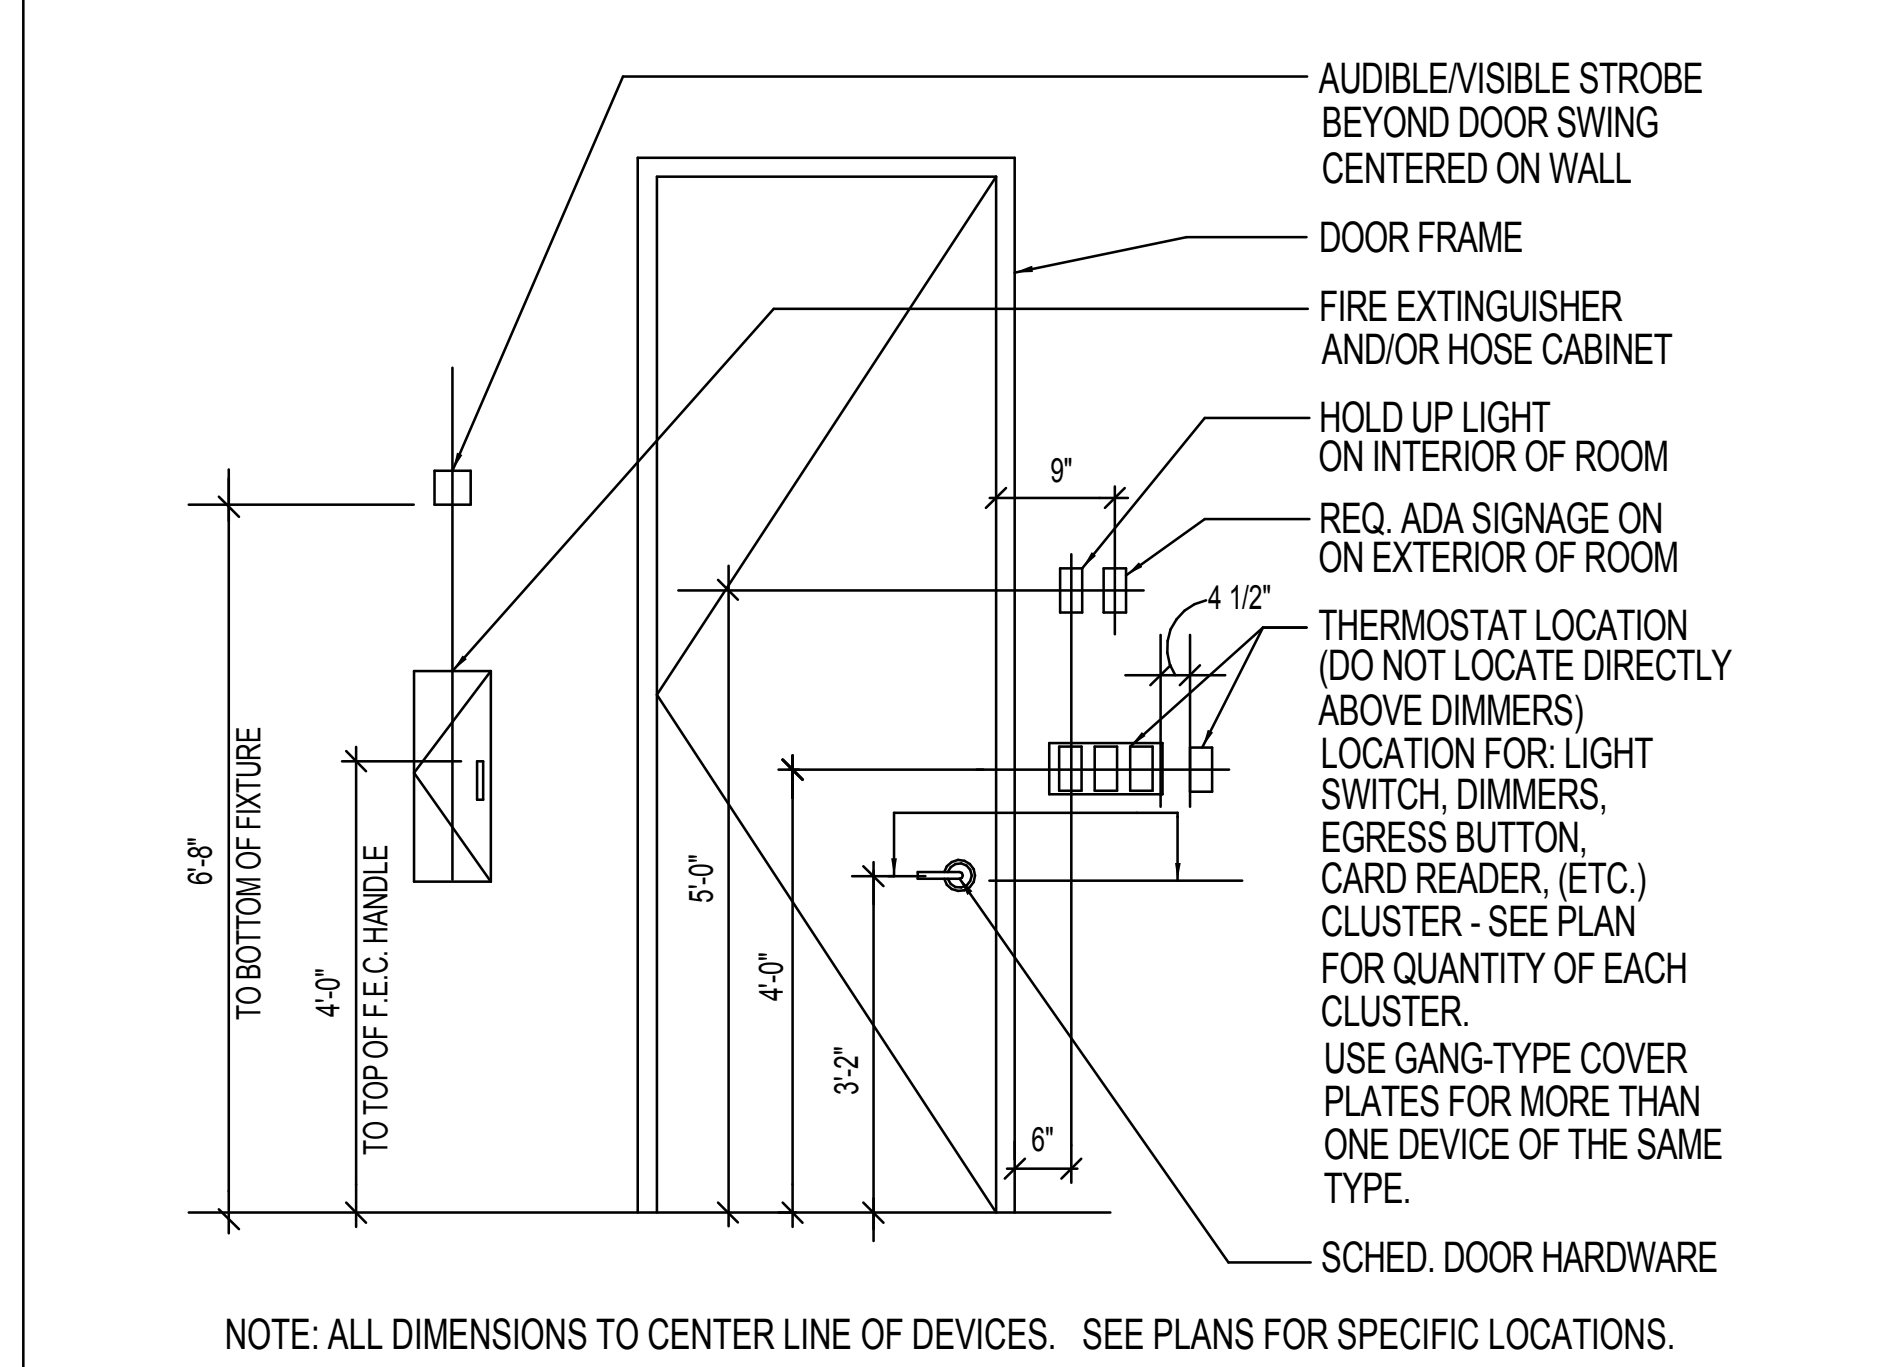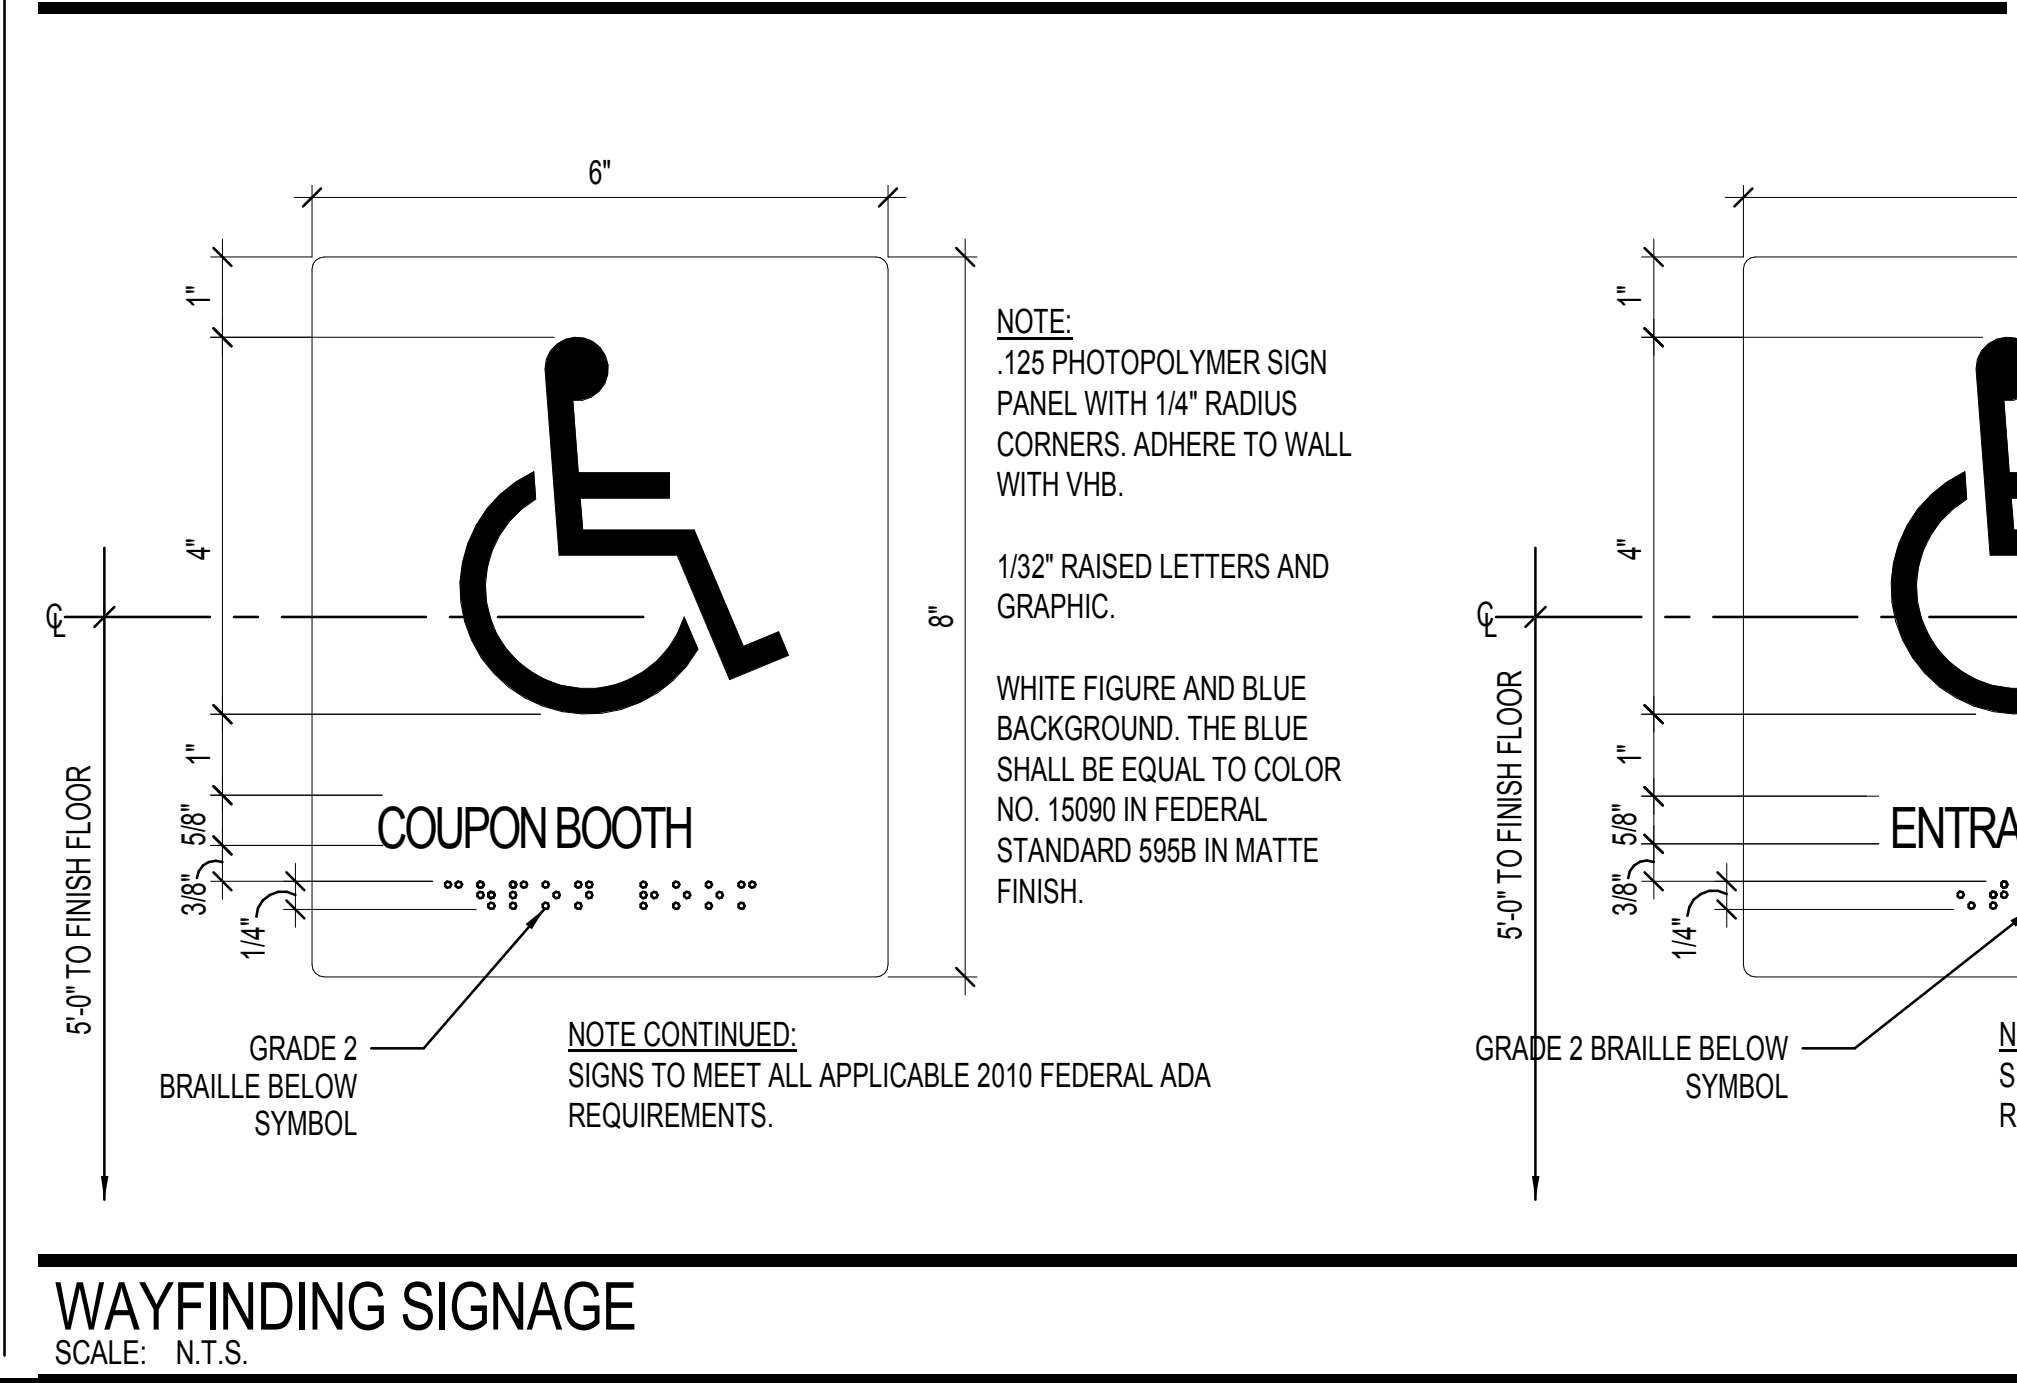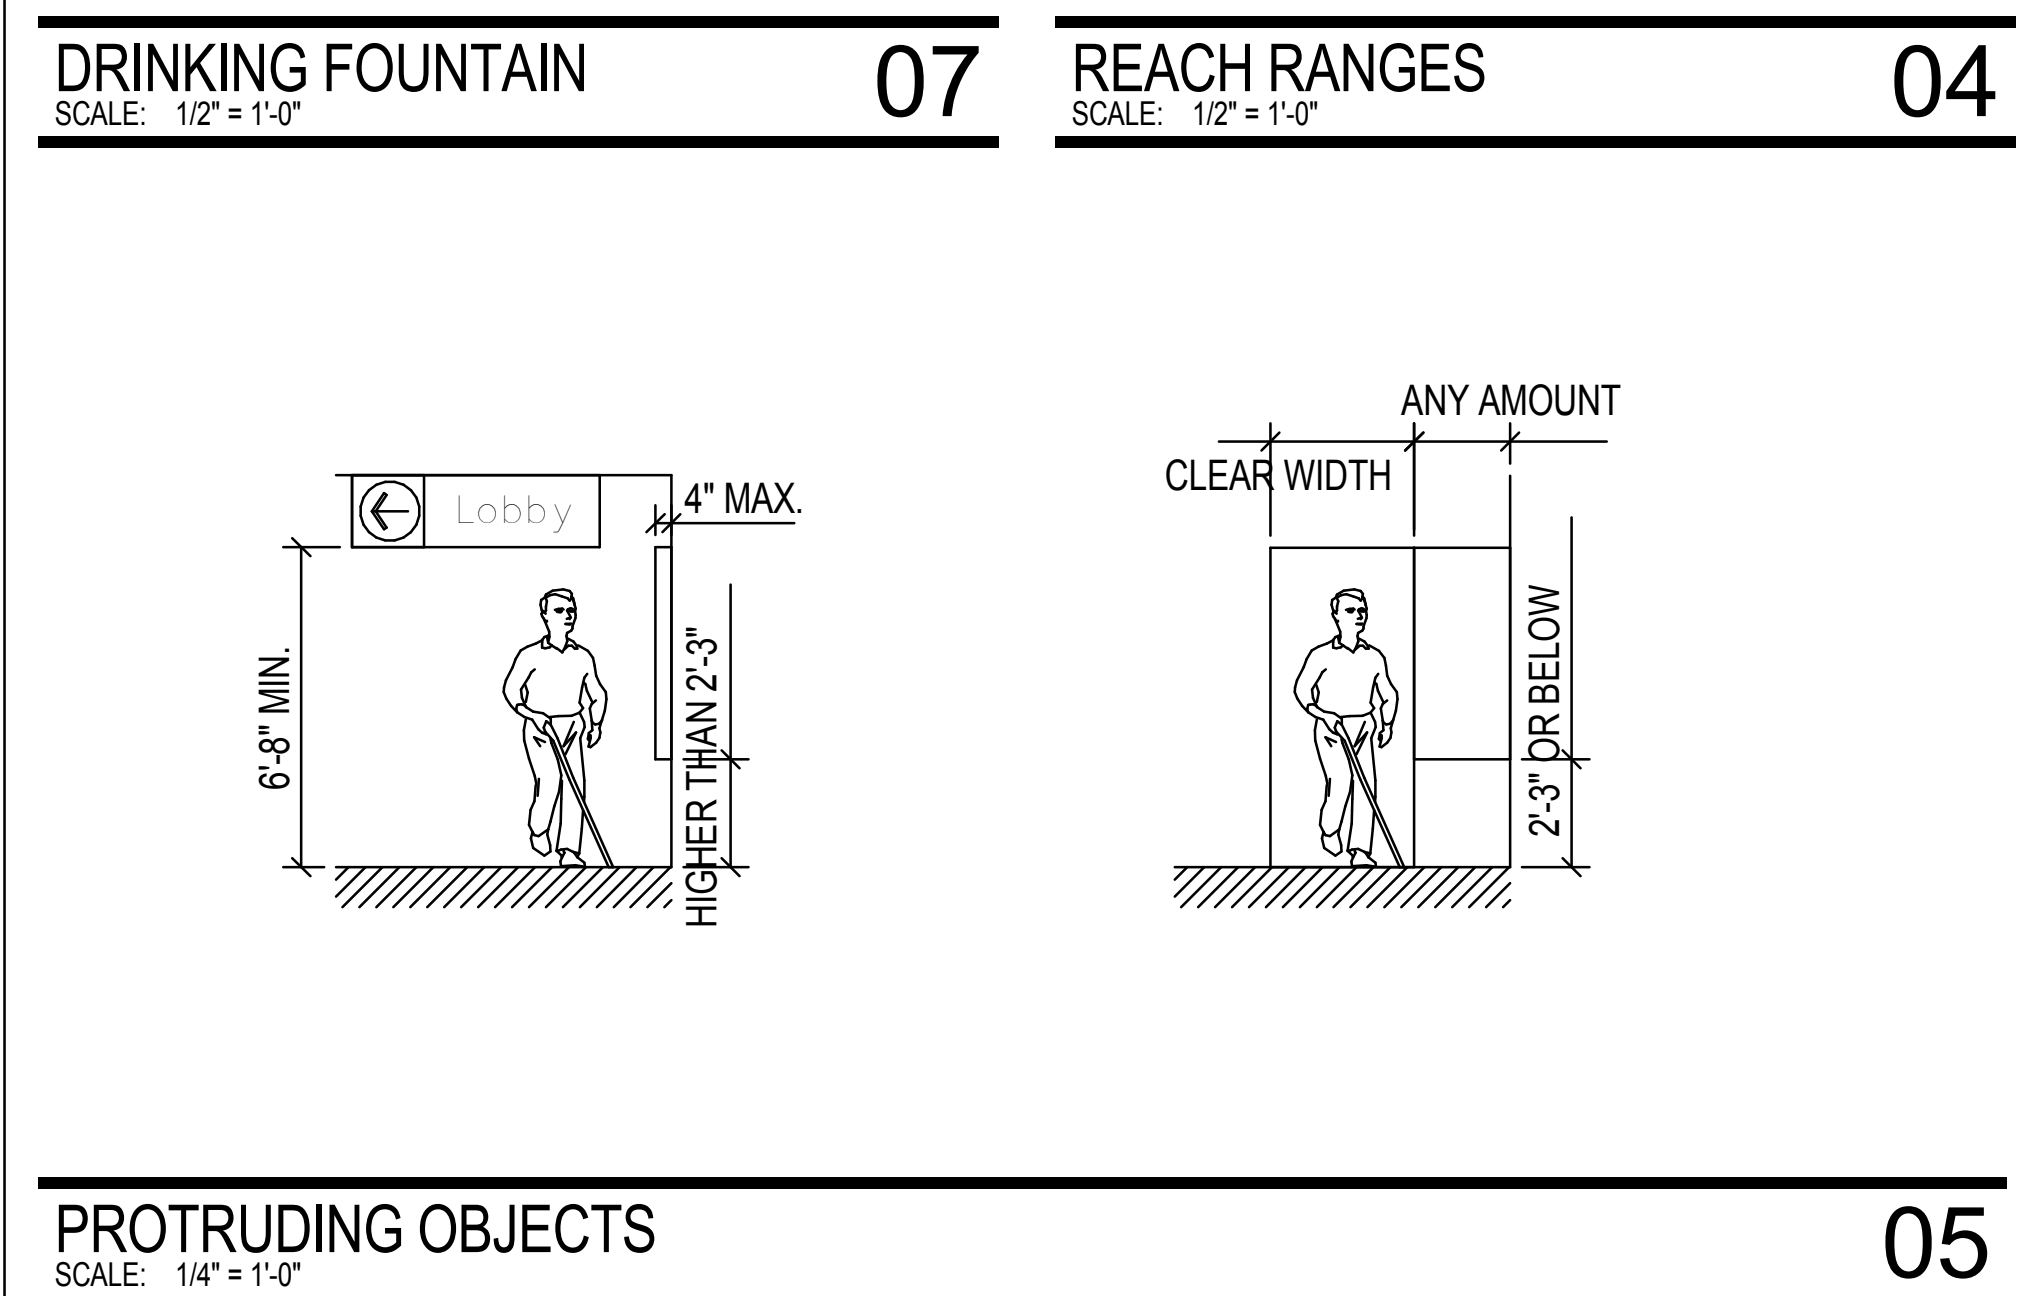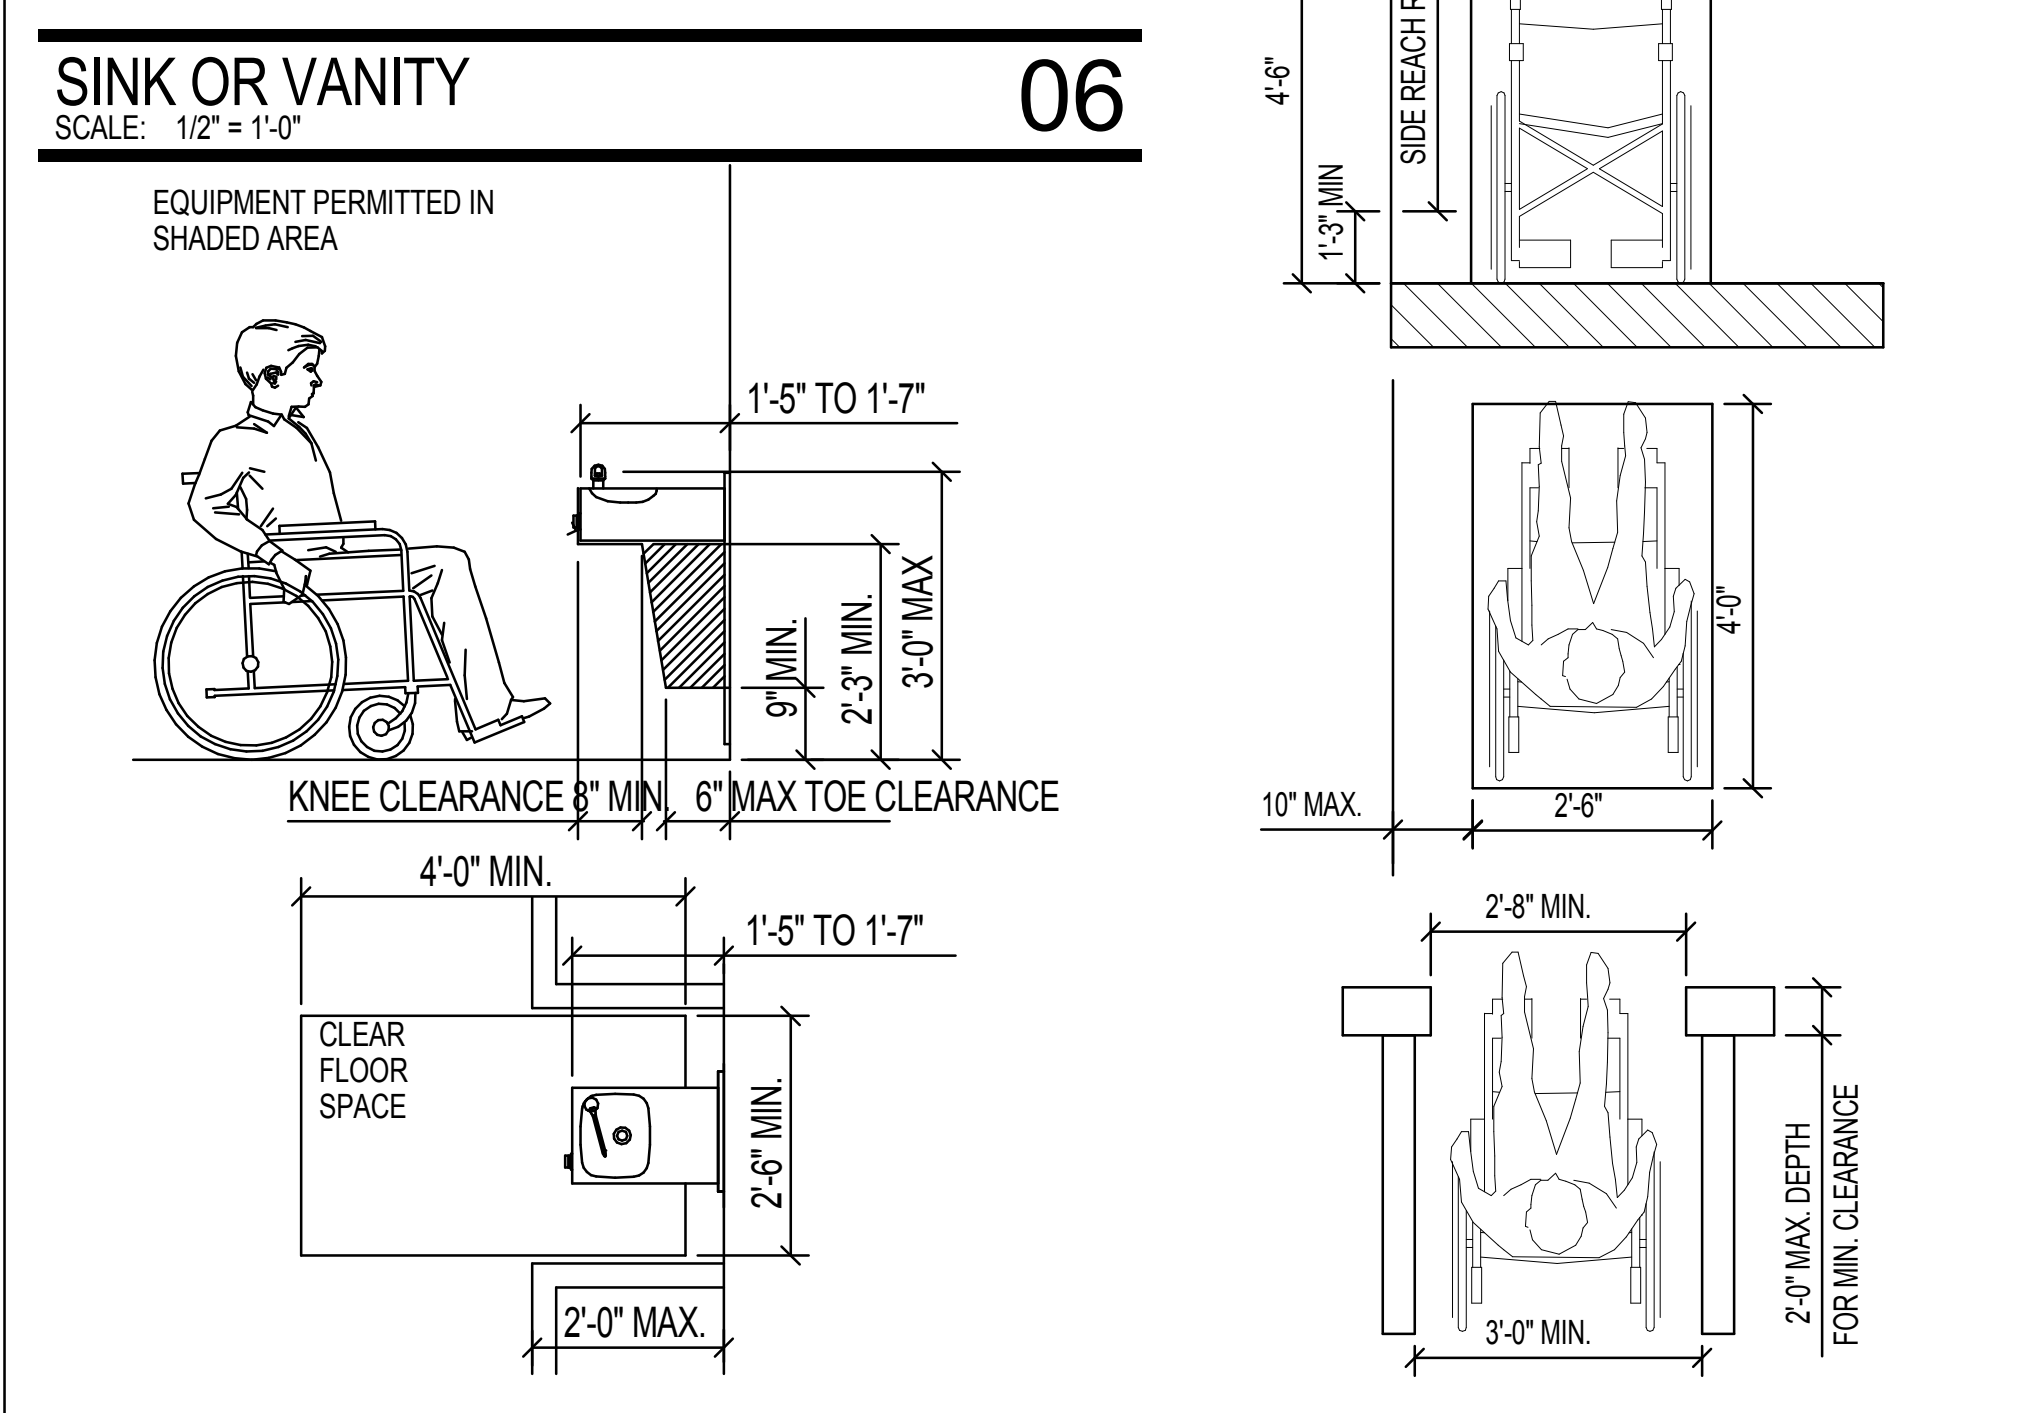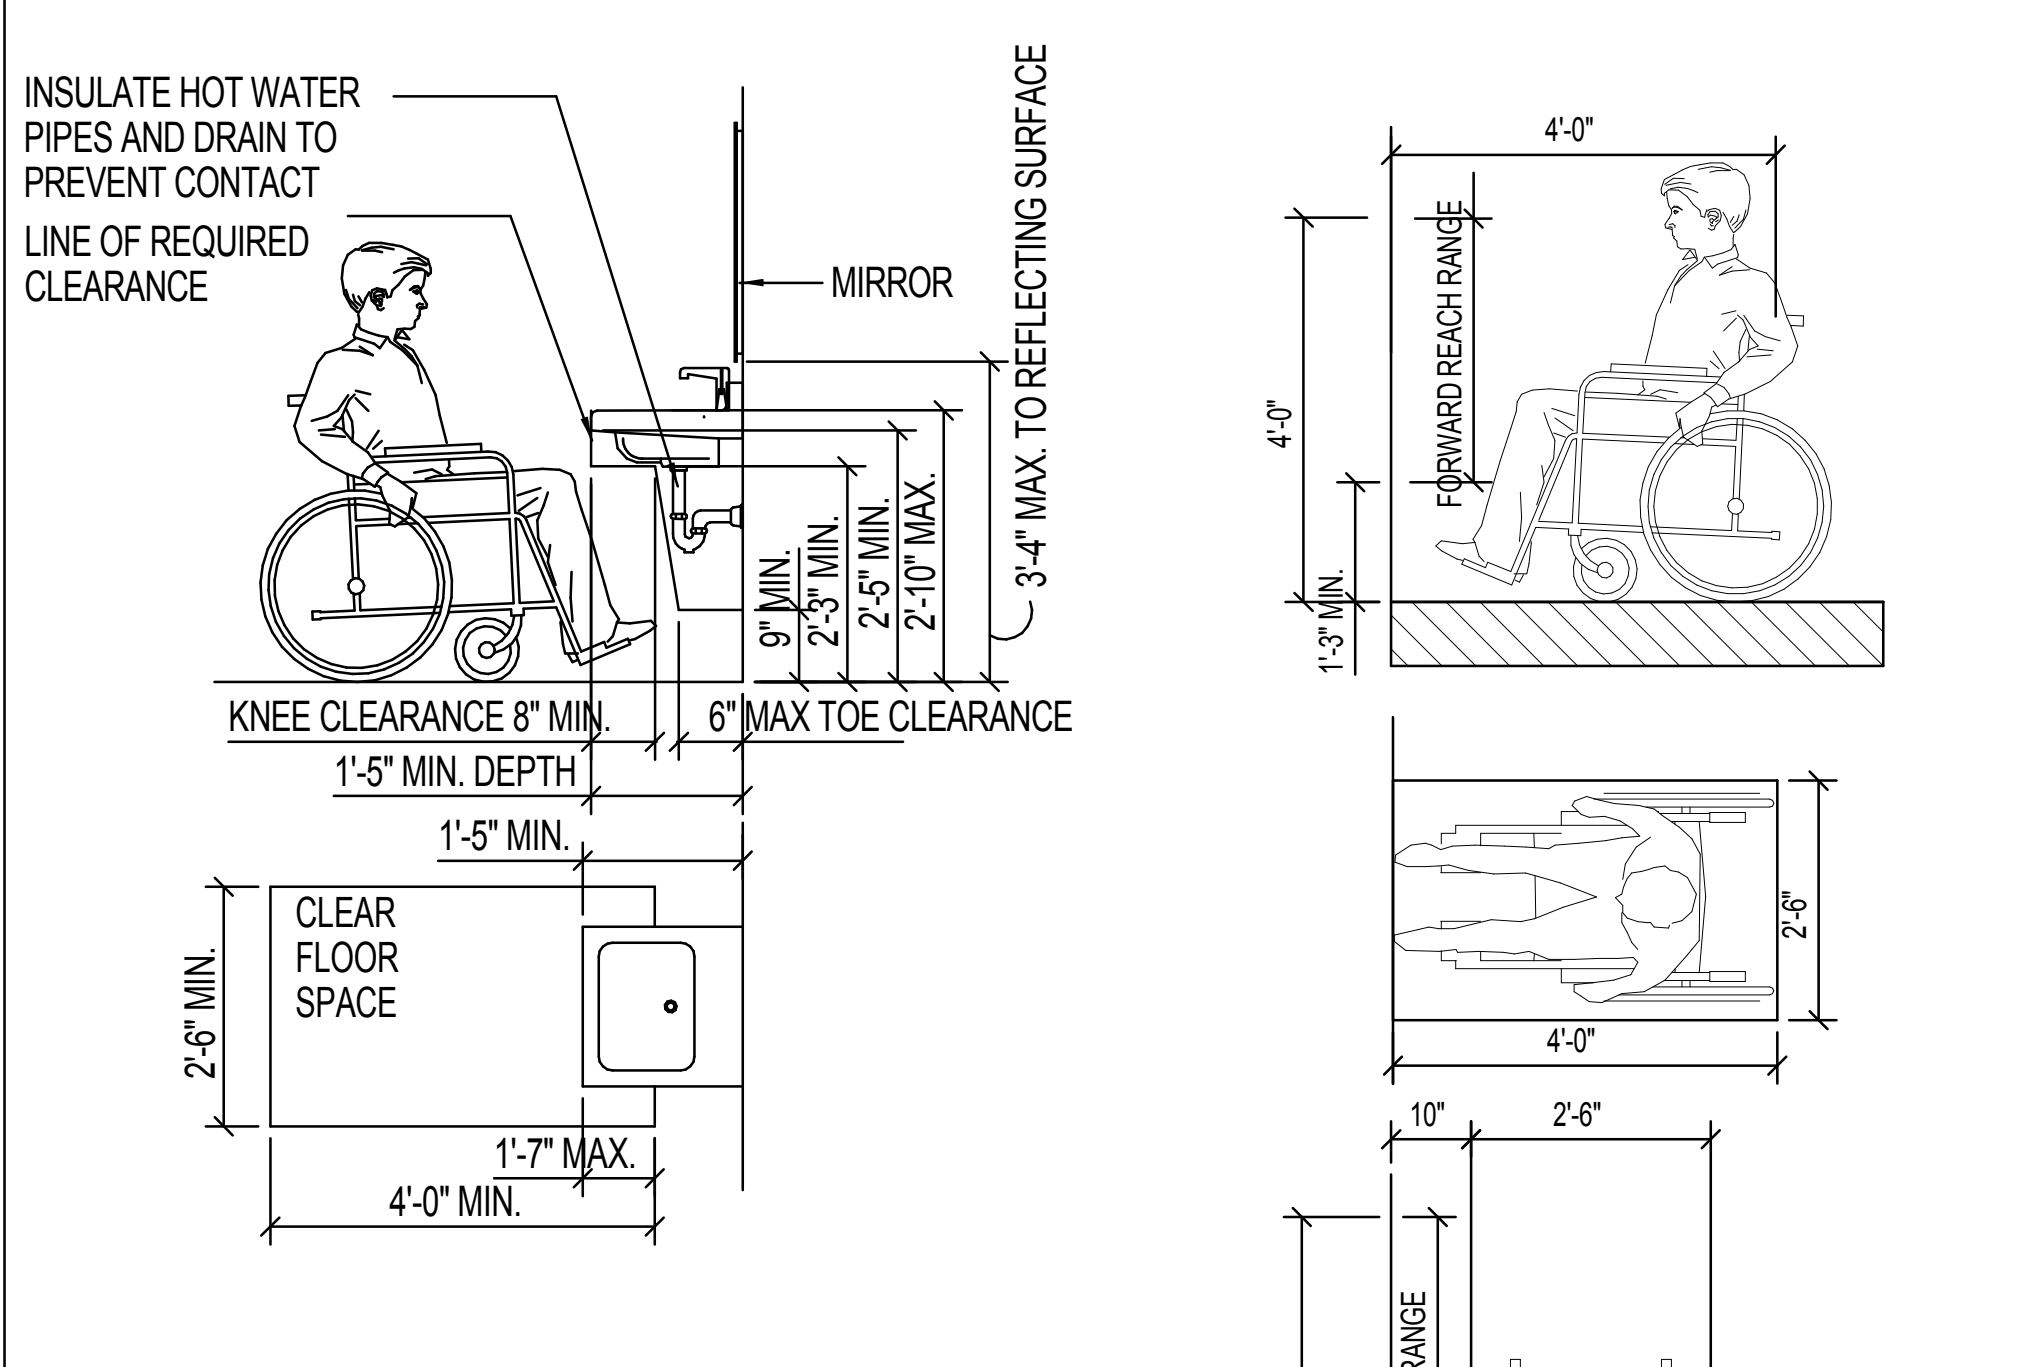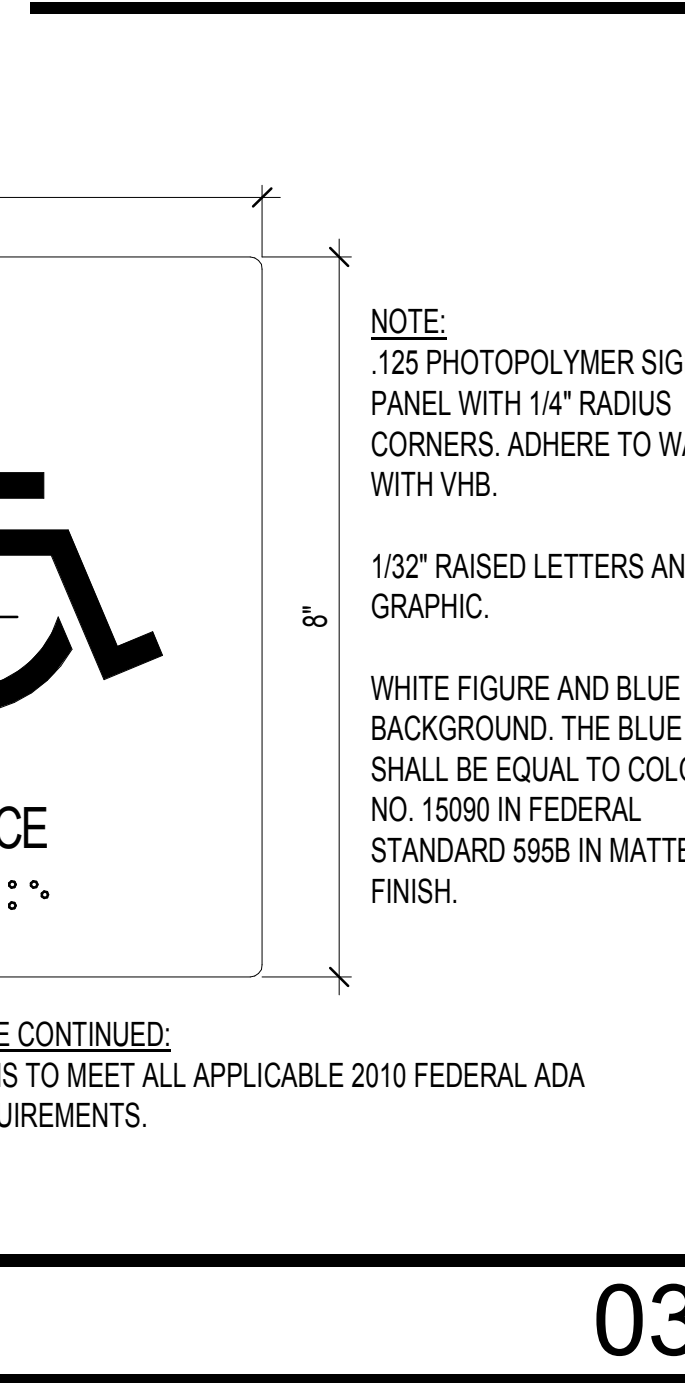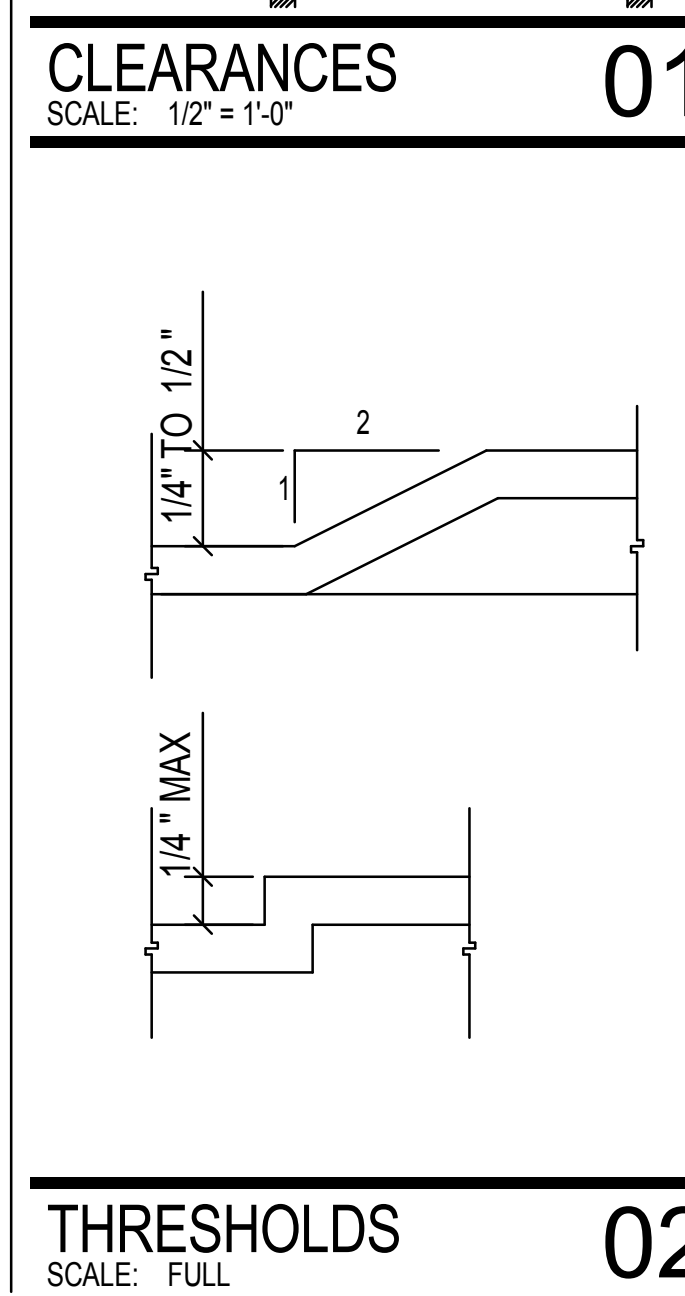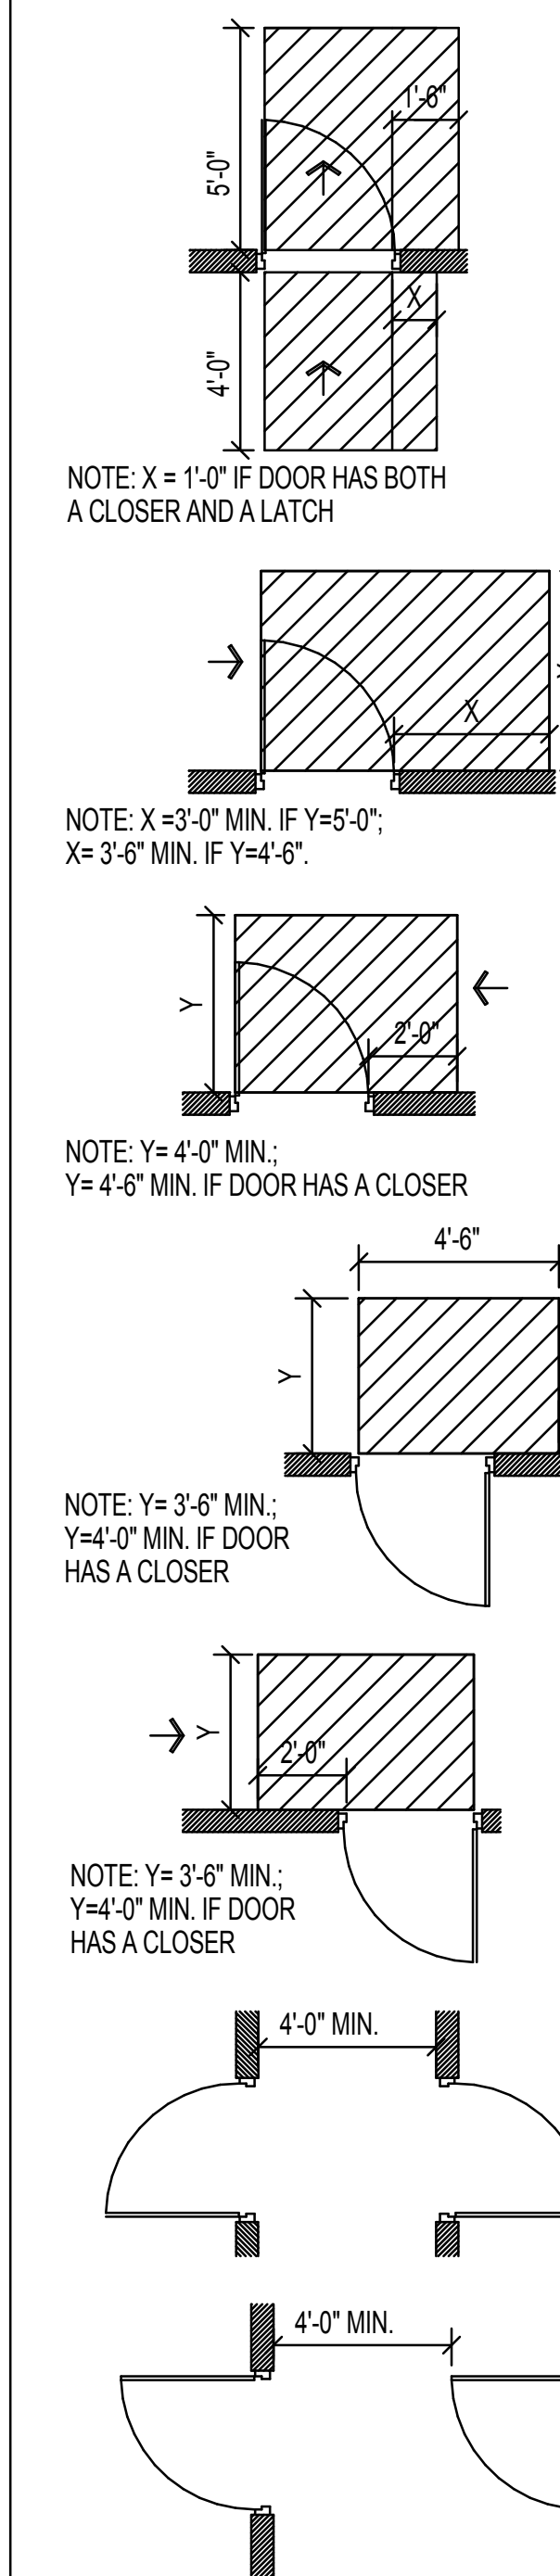

l:\gensler.ad\Projects\Rev\UserModelist\196932016_BCA_City Center Portland ME_2014_196933.rvt