


RCP - VIEWING ROOM
SCALE: 3/16" = 1'-0"

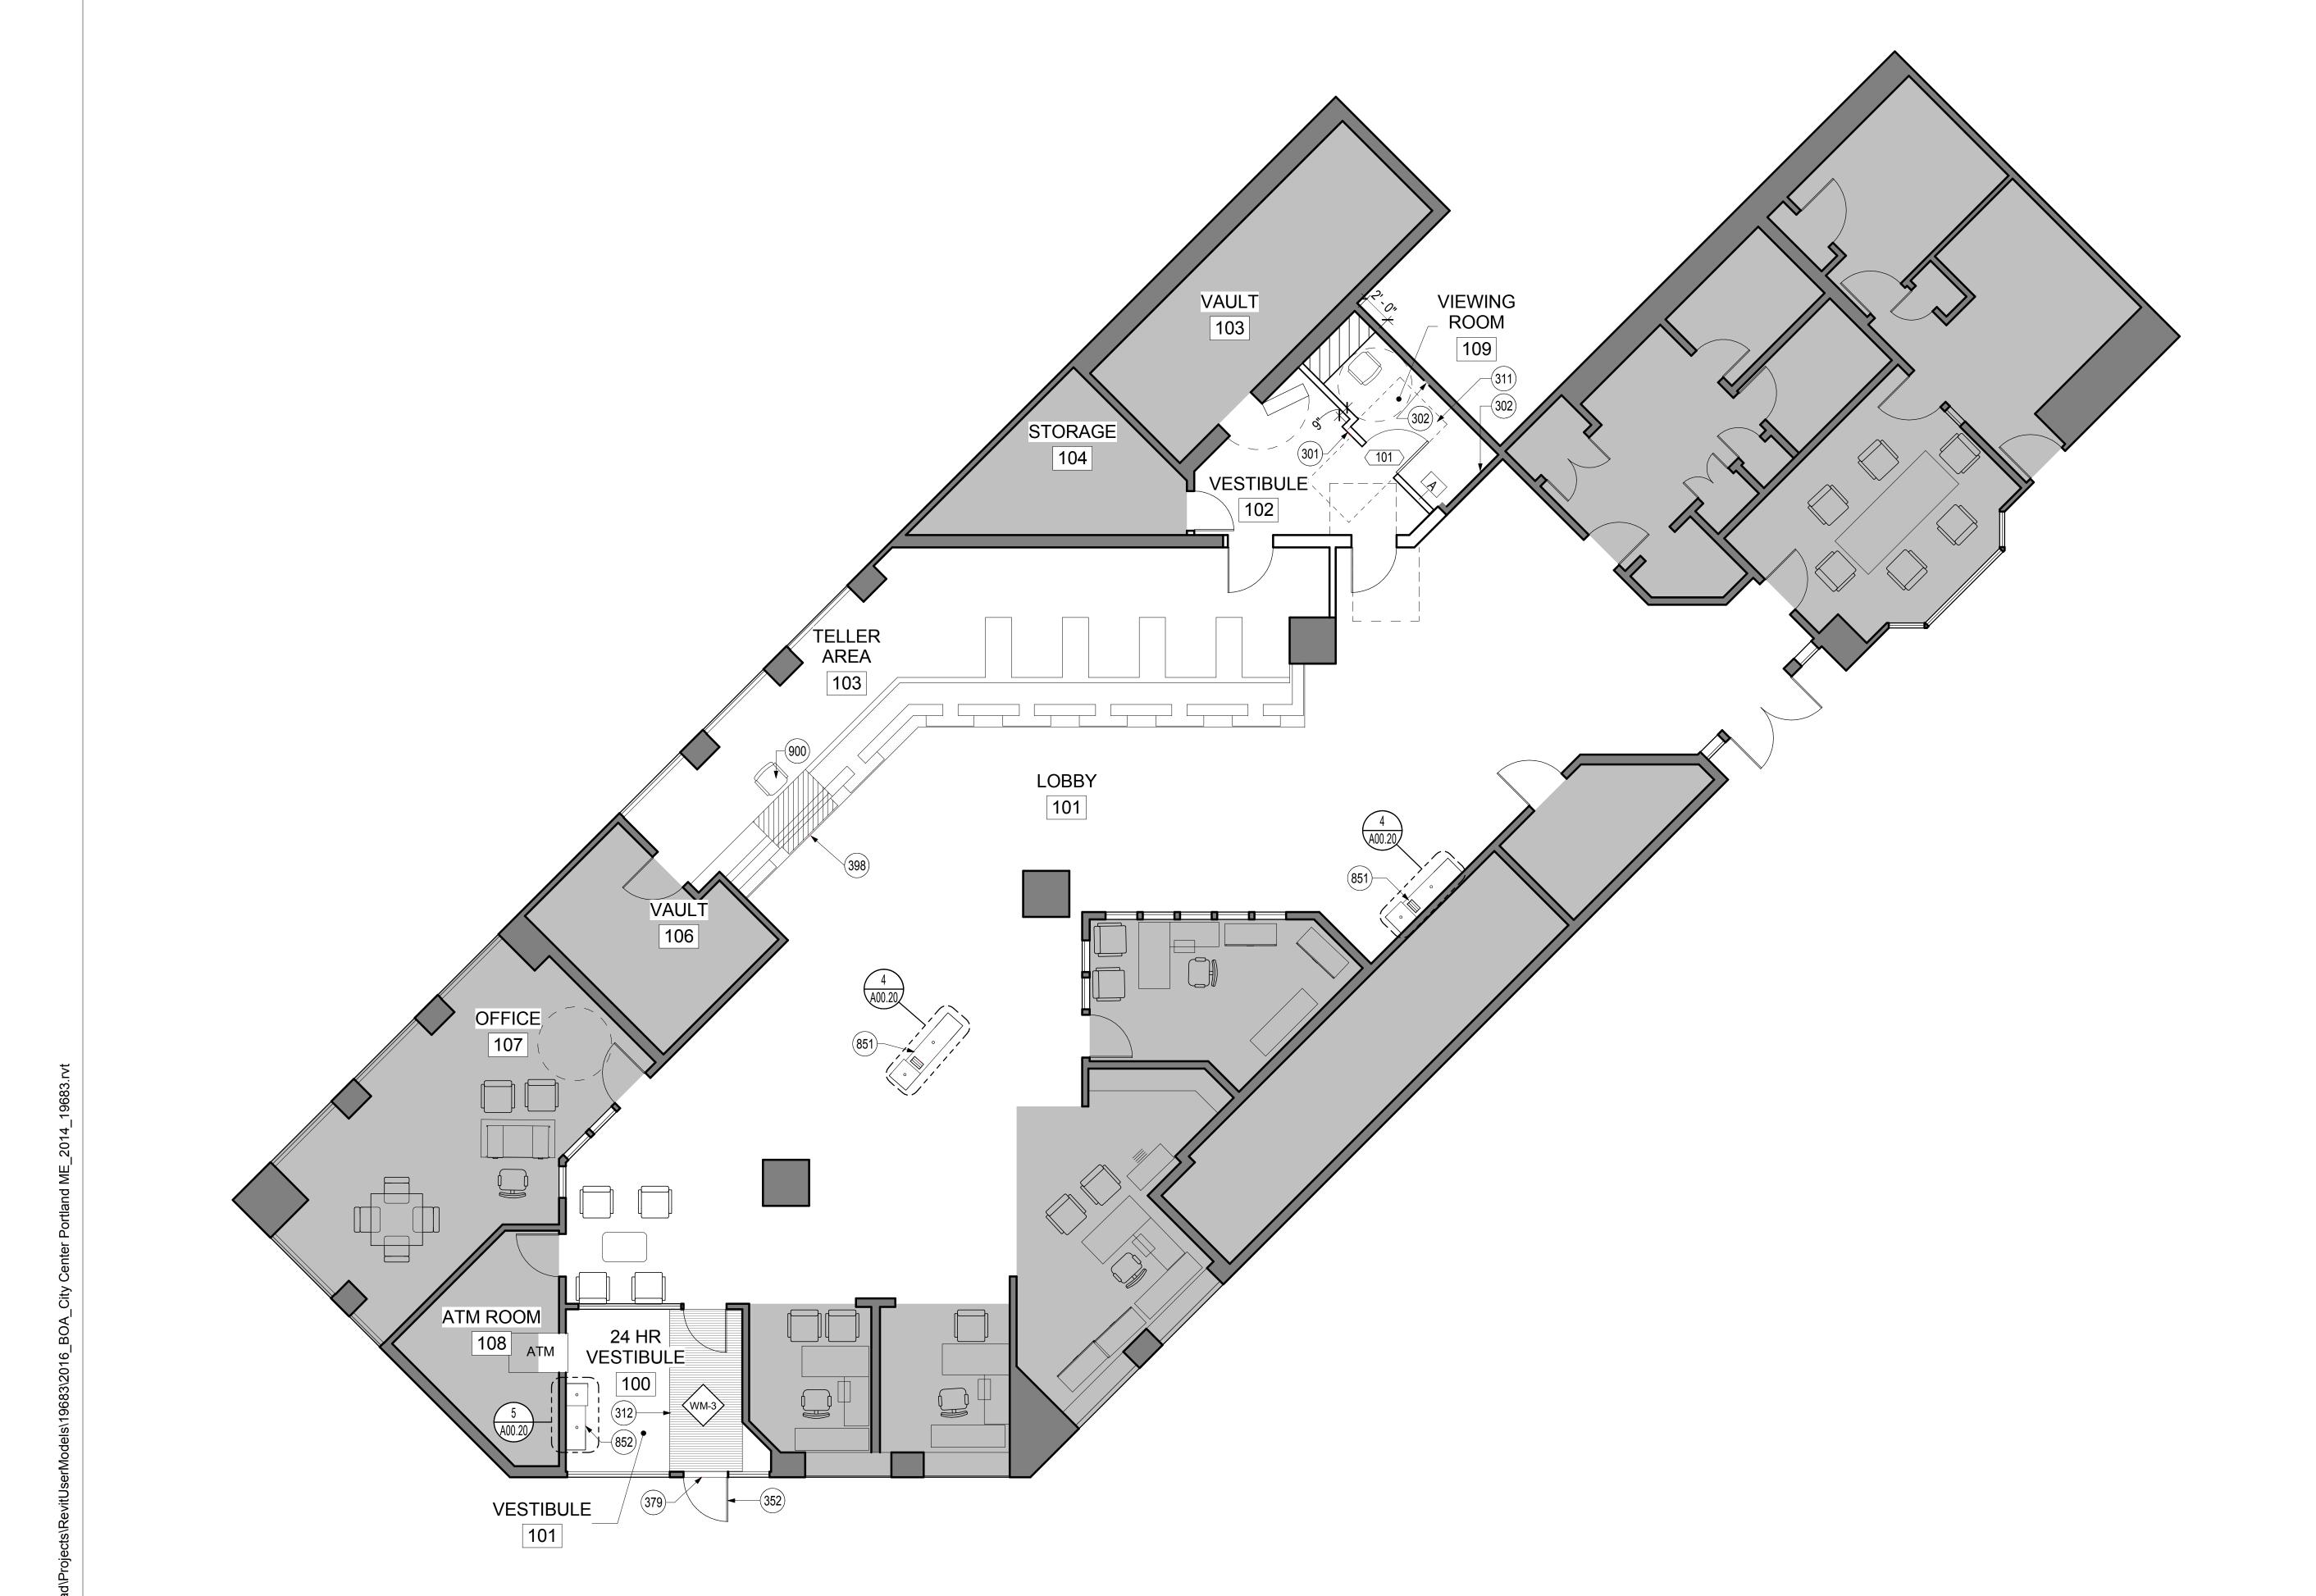

## **KEY NOTES**

- 301 ALL NEW PARTITION WALL TYPES AND PATCHED WALLS TO BE FINISHED TO MATCH EXISTING, U.O.N. IF EXISTING, PROVIDE MATCHING WALL BASE. NEW CONSTRUCTION TO ALIGN AND MATCH EXISTING CONSTRUCTION WHERE INDICATED.
- 302 PATCH / REPAIR WALL AND FINISH TO MATCH EXISTING ADJACENT. IF EXISTING, PROVIDE MATCHING WALL BASE.
- MATCH EXISTING ADJACENT. IF EXISTING, PROVIDE MATCHING WALL BASE.

  311 PATCH FLOOR FINISH TO MATCH EXISTING. VERIFY WITH OWNER & ARCHITECT PRIOR
- TO ORDERING.

  312 NEW TANDUS WALK-OFF MAT ABRASIVE ACTION MAT WM-3.
- 352 ADJUST CLOSER TO HAVE MAX OPENING FORCE OF 5 LBS AND MINIMUM CLOSING SPEED OF 5 SECONDS FROM AN OPENED POSITION OF 90 DEGREES TO AN OPEN POSITION OF 12 DEGREES (NH & ME SITES).
- 379 NEW THRESHOLD TO MATCH EXISITNG FINISH & TO COMPLY WITH ACCESSIBILITY REGULATIONS. REFER TO SHEET A00.40 FOR THRESHOLD REGULATIONS.
- 398 PROVIDE NEW CPT-1 FLOOR FINISH.
- 505 EXISTING CEILING GRID & TILES, LIGHT FIXTURES, HVAC AND DEVICES TO REMAIN, U.O.N. PATCH / REPAIR ALL SURFACES TO MATCH EXISTING.
- 570 NEW (24"X24") CEILING GRID & TILES TO MATCH EXISTING AND TO BE INSTALLED

TO MAINTAIN EXISTING CEILING HEIGHT.

- 572 NEW (24"X24") CEILING DIFFUSER: TITUS OMNI SERIES, WHITE (#26). SHOWN FOR REFERENCE ONLY. CONTRACTOR TO COORDINATE SIZE, LOCATION AND QUANTIY WITH DESIGN BUILD ENGINEER.
- 576 PROVIDE TYPE B/BE CREE LED LRS 6"
  RECESSED DOWNLIGHT. LT6WH SMOOTH
  WHITE TRIM.
- 851 NEW LOBBY CHECK DESK. PATCH AND REPAIR ANY FLOORING DAMAGE DUE TO DEMOLITION OF EXISTING CHECK STAND. FINISH TO MATCH EXISTING.
- NEW VESTIBULE CHECK DESK.
   PROVIDE NEW CH-5B STEELCASE TURNSTONE ADA TELLER CHAIR.

## Bank of America 🗼

1 City Center, Portland, ME 04101

Third Floor

Boston MA 02108

Tel: 617.619.5700
Fax: 617.619.5701

One Beacon Street

Issue Description

04/25/2016 ISSUED FOR 100% CDs

## **GENERAL NOTES**

- A. REPAIR EXISTING SURFACES TO REMAIN AS REQUIRED FOR APPLICATION OF NEW FINISHES.
- B. WHERE EXISTING ACCESS PANELS CONFLICT WITH CONSTRUCTION, RELOCATE PANELS TO ALIGN WITH AND FIT WITHIN NEW CONSTRUCTION.
- C. CONTRACTOR SHALL PROVIDE BLOCKING FOR ALL EQUIPMENT, FIXTURES, MILLWORK & ACCESSORIES MOUNTED ON WALL.
- D. CONTRACTOR SHALL PROVIDE COLOR SAMPLES FOR ALL FINISHES & P-LAM TO OWNER & ARCHITECT PRIOR TO ORDERING AND INSTALLATION.
- E. ADJUST OPENING FORCE OF ALL INTERIOR DOOR CLOSERS TO A MAXIMUM OF 5 LBF.F. DO NOT SCALE DRAWINGS. WRITTEN
- DIMENSIONS GOVERN. IN CASE OF CONFLICT, CONSULT THE ARCHITECT.

  G. PARTITIONS ARE DIMENSIONED FROM FINISH FACE TO FINISH FACE UNLESS

MARKED AS "CLEAR". ALLOW FOR

THICKNESS OF FINISHES.

H. IF EXISTING DOORS TO REMAIN DO NOT ALLOW FOR SPECIFIED HARDWARE, G.C. TO PROVIDE NEW DOOR.

OTHERWISE NOTED. MAINTAIN DIMENSIONS

- I. G.C. SHALL PROVIDE ALL WORK RELATED TO ENGINEERING TO INCLUDE, BUT NOT LIMITED TO: MECHANICAL, ELECTRICAL, FIRE PROTECTION & LIFE SAFETY. G.C. SHALL PROVIDE DESIGN DRAWINGS, PERMITS & INSTALLATION OF SYSTEMS ON A DESIGN BUILD BASIS.
- RELOCATE EXISTING FIXTURES ON WALLS
  TO BE REMOVED TO NEW PARTITION. REFER
  TO SHEET A00.40 FOR TYPICAL MOUNTING
  HEIGHTS.
- K. RE-KEY NEW LOCKSETS TO MATCH EXISTING KEY WAY OR KEYED SEPARATELY AS PER MANAGER/CBRE DIRECTION AND USE OWNER'S DOOR HARDWARE VENDOR.
  L. PROVIDE SUBMITTALS FOR MILLWORK, DOOR HARDWARE, AND TOILET ACCESSORIES.

Seal/Signature

# Issue Date

Project Name
ADA UPGRADES

Project Number

11.6560.202

3/16" = 1'-0"

crintion

CONSTRUCTION PLAN & RCP

A02.01

Ref. North

© 2015 Gensler

CONSTRUCTION PLAN