


SPEC	UNIT	UNIT COST	OVERAGE / WASTE	NOTES
FLOOR TILE	SF	\$ 10.00	10%	OLYMPIA TILE
WALL TILE	SF	\$ 10.00	10%	OLYMPIA TILE
SCHLUTER STRIPS	LF	\$ 7.00	10%	
SETTING & GROUT MATERIALS	SF	\$ 2.00	0%	
TILE INSTALLATION	SF	\$ 9.00	0%	INSTALL OVER NEW WALLBOARD
SCHLUTER STRIP INSTALLATION	SF	\$ 2.00	0%	
FREIGHT	SF	\$ 0.50	0%	

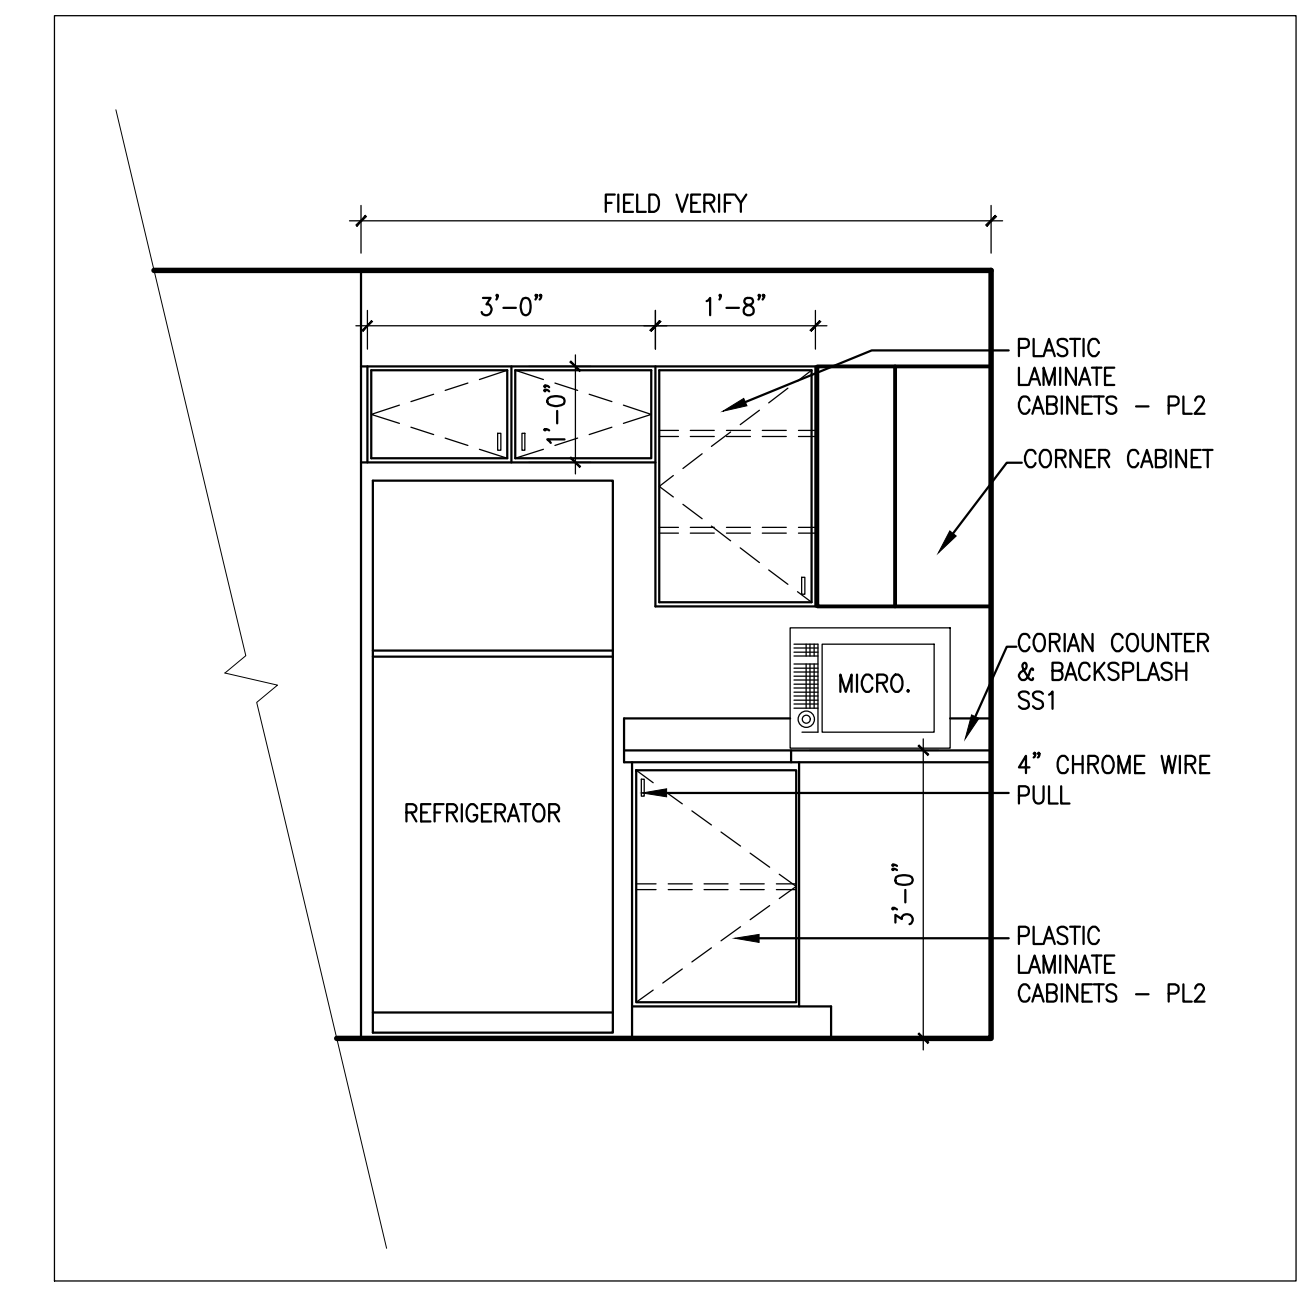


G12 KITCHEN ELEVATION - WEST WALL

1/2"=1'-0"

INTERIOR FINISH LEGEND					ABBREVIATIONS	
050416						
AVANGRID FINISH STANDARDS						
CODE	MATERIAL	MANUFACTURER	PRODUCT, STYLE AND COLOR	FINISH	REMARKS/NOTES	
C1	CARPET	INTERFACE	PLATFORM: 146720500 HAZEL, QUARTER TURN TILE	FACTORY	MAIN CARPET - OFFICE, & OPEN WORK AREAS	
C2	CARPET	INTERFACE	PLATFORM: 1467202500 MUSCOVITE, QUARTER TURN TILE	FACTORY	ACCENT CARPET - BREAK, CONFERENCE, STORAGE AND COPY AREAS	
G1	GROUT	PORCELANOSA	COLOR STRUOK RAPID: BLANCO	FACTORY	RESTROOM FLOORS	
G2	GROUT	PORCELANOSA	COLOR STRUK: MARFIL	FACTORY	RESTROOM WALLS	
ACT1	ACOUSTICAL CEILING TILE	ARMSTRONG	ULTIMA #1941 WHITE 2'x2' x1" IN EXISTING 15 / 16" GRID	FACTORY	LOCATED AT ALL AREAS	
P1	PAINT	BENJAMIN MOORE	HC-27 MONTEREY WHITE	SEMI-GLOSS	MAIN WALL COLOR	
P2	PAINT	BENJAMIN MOORE	HC-102 CLARKSVILLE GREY	EGGSHELL	ACCENT WALL COLOR	
P3	PAINT	BENJAMIN MOORE	HC-103 CROMWELL GREY	EGGSHELL	ACCENT WALL COLOR	
T1	FLOOR TILE		SEE BUDGET PRICING SHEET LAYOUT FROM AVANGRID	FACTORY	RESTROOM FLOORS	
T2	WALL TILE		SEE BUDGET PRICING SHEET LAYOUT FROM AVANGRID	FACTORY	RESTROOM WALLS	
	BASE TRIM	SCHLUTER STRIP	DILEX-HK COLOR: GRAY	FACTORY	RESTROOM COVE BASE - ACCESSORY PIECE	
	WALL TRIM	SCHLUTER	JOLLY COLOR: GRAY	FACTORY	RESTROOM CORNER WALL PROTECTION - ACCESSORY PIECE	
PL1	PLASTIC LAMINATE	GRANT WESTFIELD LTD.	T-202 W74-01, OAK	FACTORY	TOILET PARTITIONS	
PL2	PLASTIC LAMINATE	NEVAMAR	83407 CLEAR MAPLE	FACTORY	MILLWORK	
SS1	SOLID SURFACE	DUPONT CORIAN	COLOR: ANTARCTICA	FACTORY	RESTROOM AND KITCHEN COUNTERTOP	
VCB1	VINYL COVE BASE	JOHNSONITE	4" COVE BASE COLOR: #167 FUDGE	FACTORY	COMMON AREA AND OFFICE LOCATIONS THAT DON'T HAVE WOOD BASE	

A1 FINISH LEGEND

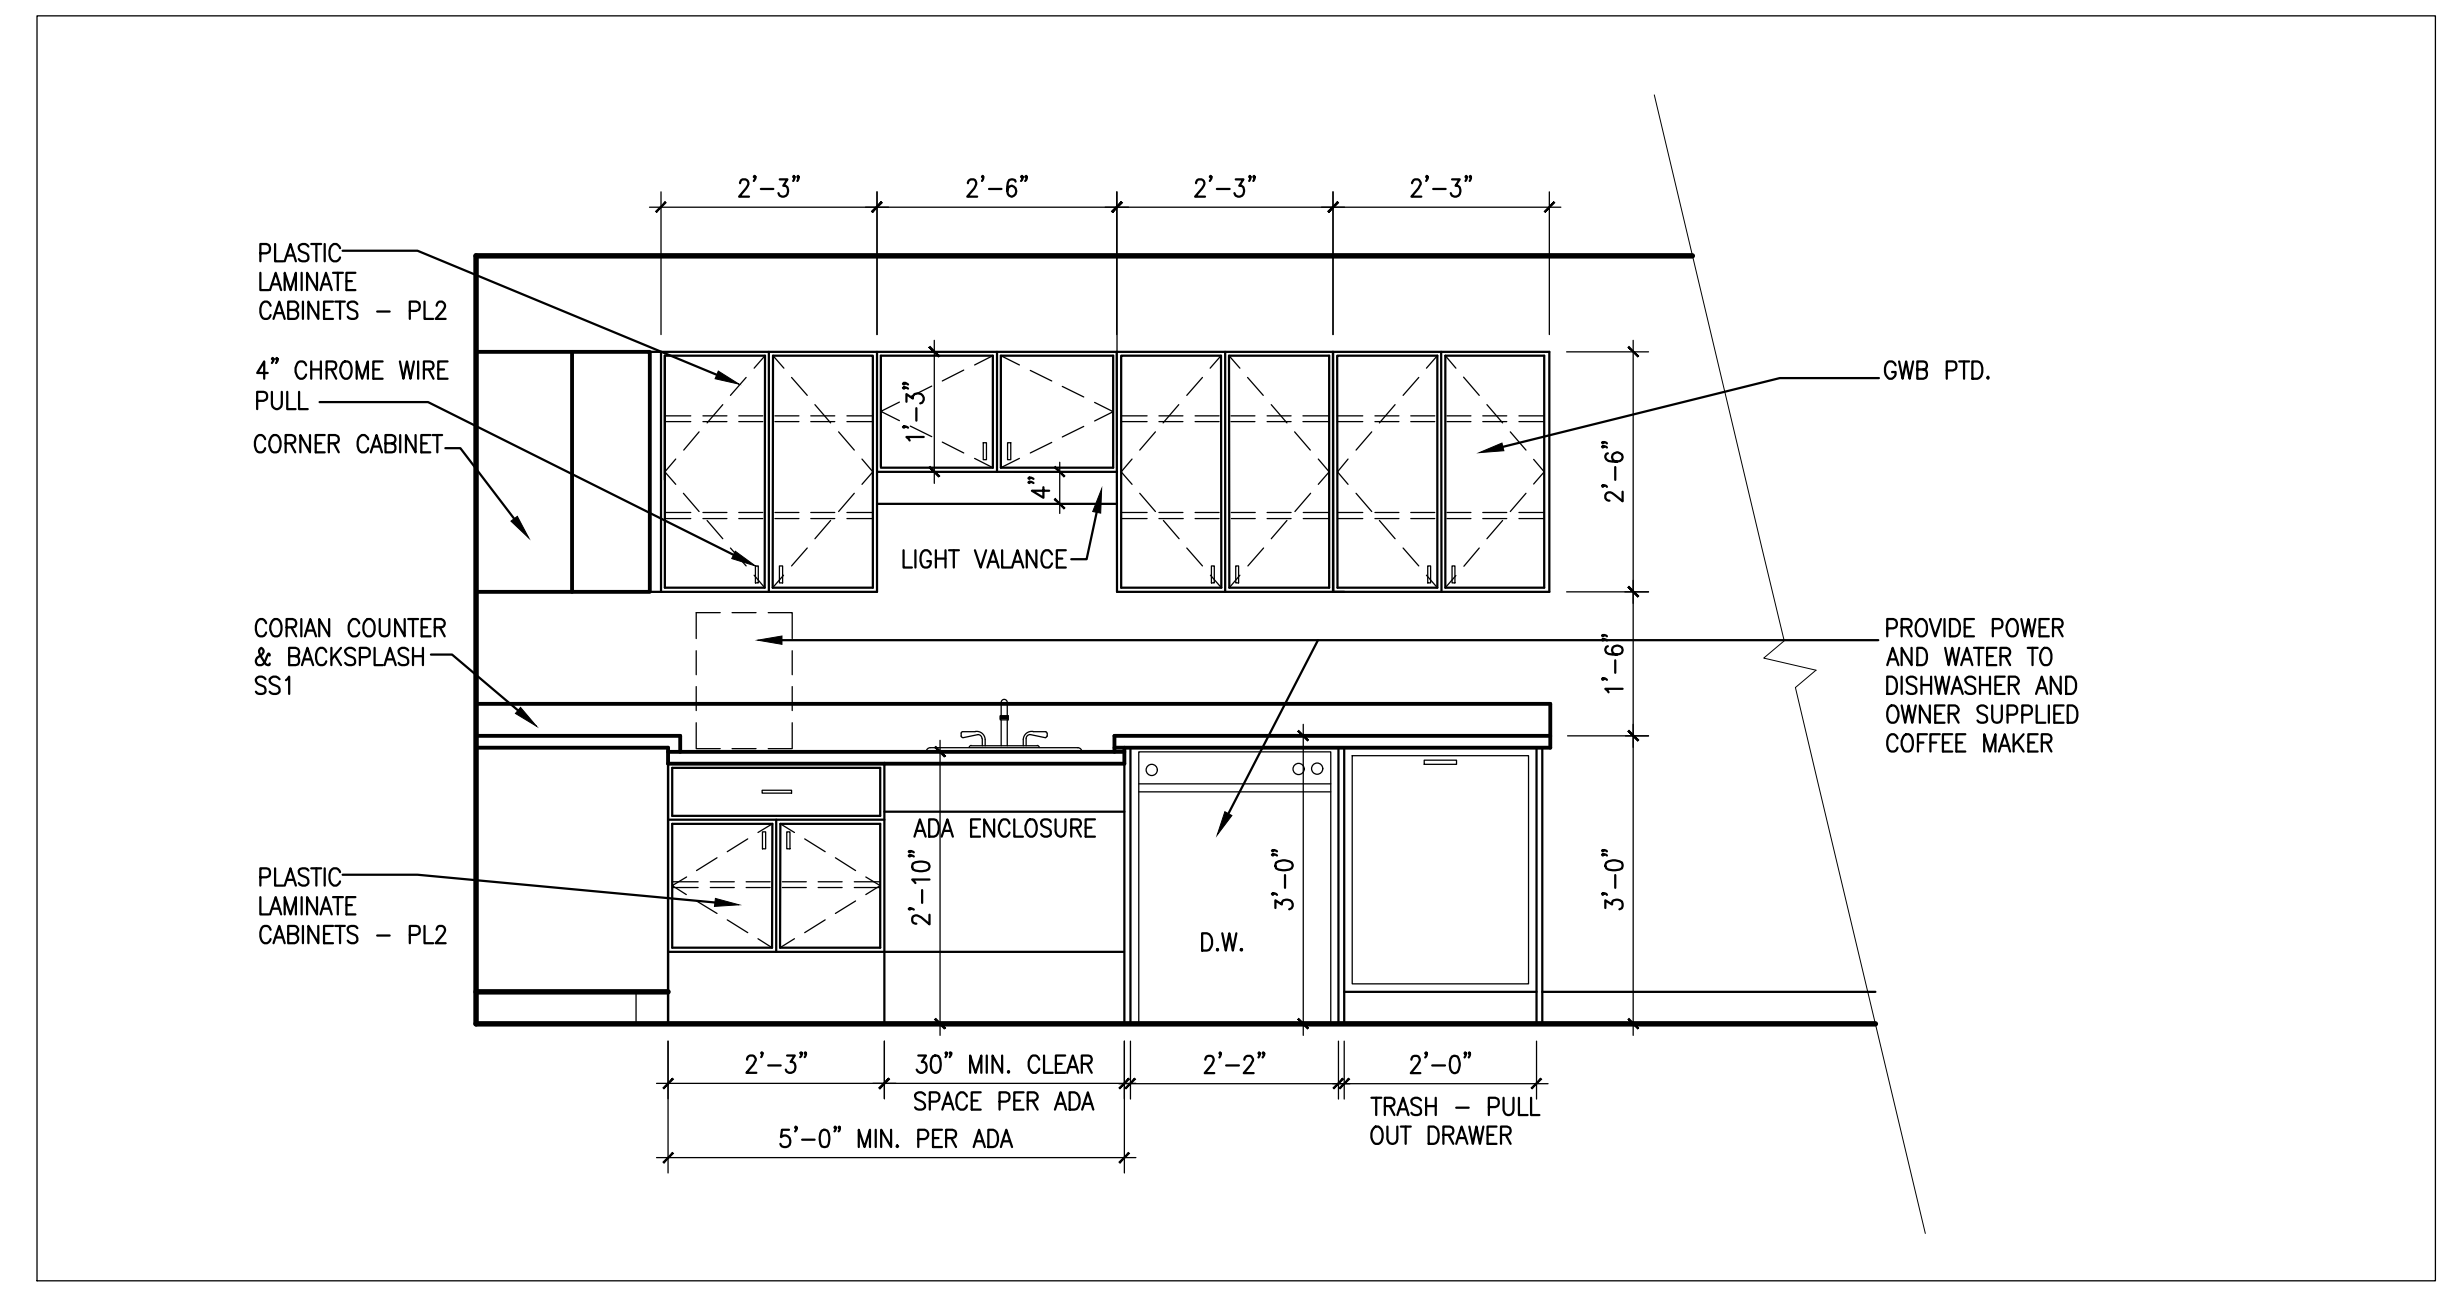

A12 KITCHEN ELEVATION - NORTH WALL

1/2"=1'-0"

REVISIONS

#	DATE	DESCRIPTION

DATE:	06-20-16
PROJECT #:	050416
DRAWN BY:	DLP
CHECKED BY:	MET
DRAWING SCALE:	AS NOTED

SHEET TITLE

FINISH LEGEND
INTERIOR ELEVATIONS

A900

