

29 BLACK POINT ROAD
SCARBOROUGH, MAINE 04074
207-883-6307
WWW.GAWRONTURGEON.COM

**GAWRON
TURGEON**
ARCHITECTS

ELEVENTH FLOOR
ONE CITY CENTER
PORTLAND, MAINE


REVISIONS		
#	DATE	DESCRIPTION

DATE:	10-04-16
PROJECT #:	120715
DRAWN BY:	DLP
CHECKED BY:	MET
DRAWING SCALE:	AS NOTED

SHEET TITLE
INTERIOR ELEVATIONS
FINISH LEGEND


A500

© COPYRIGHT 1985-2008
REPRODUCTION OR RELEASE OF THIS
DOCUMENT WITHOUT WRITTEN
PERMISSION OF GAWRON TURGEON
ARCHITECTS IS PROHIBITED.

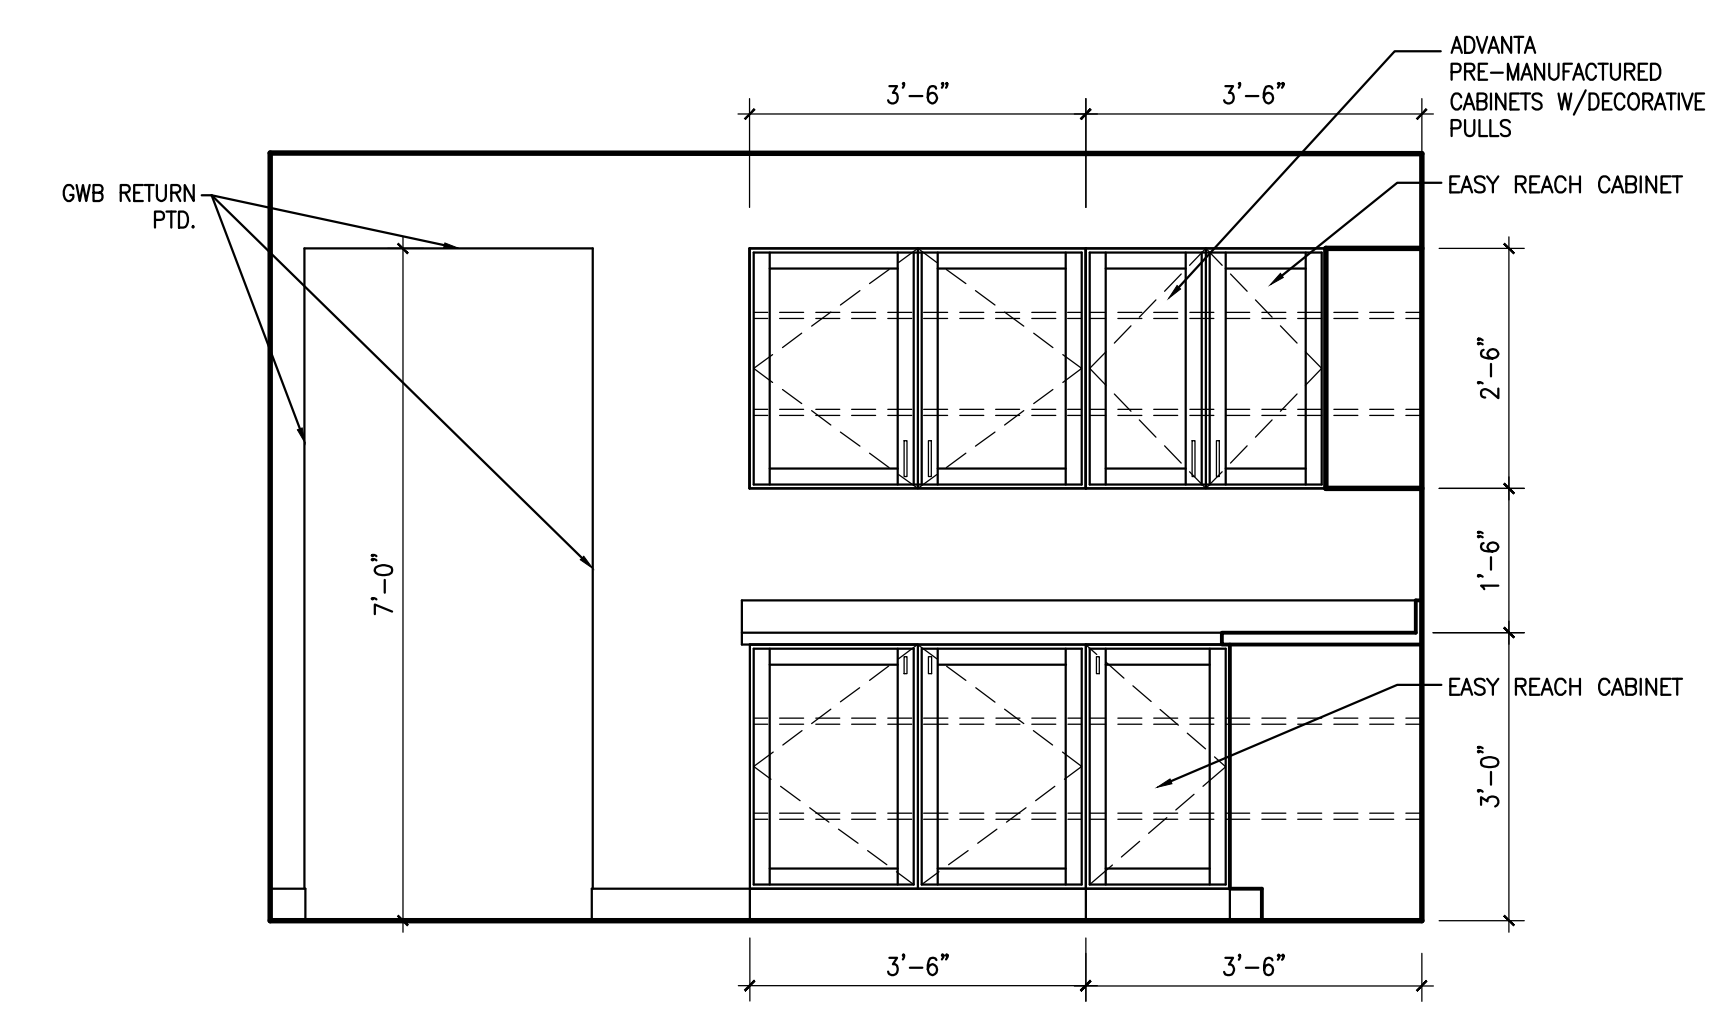


M13 INTERIOR ELEVATION - WORK ROOM 1104

1/2"=1'-0"

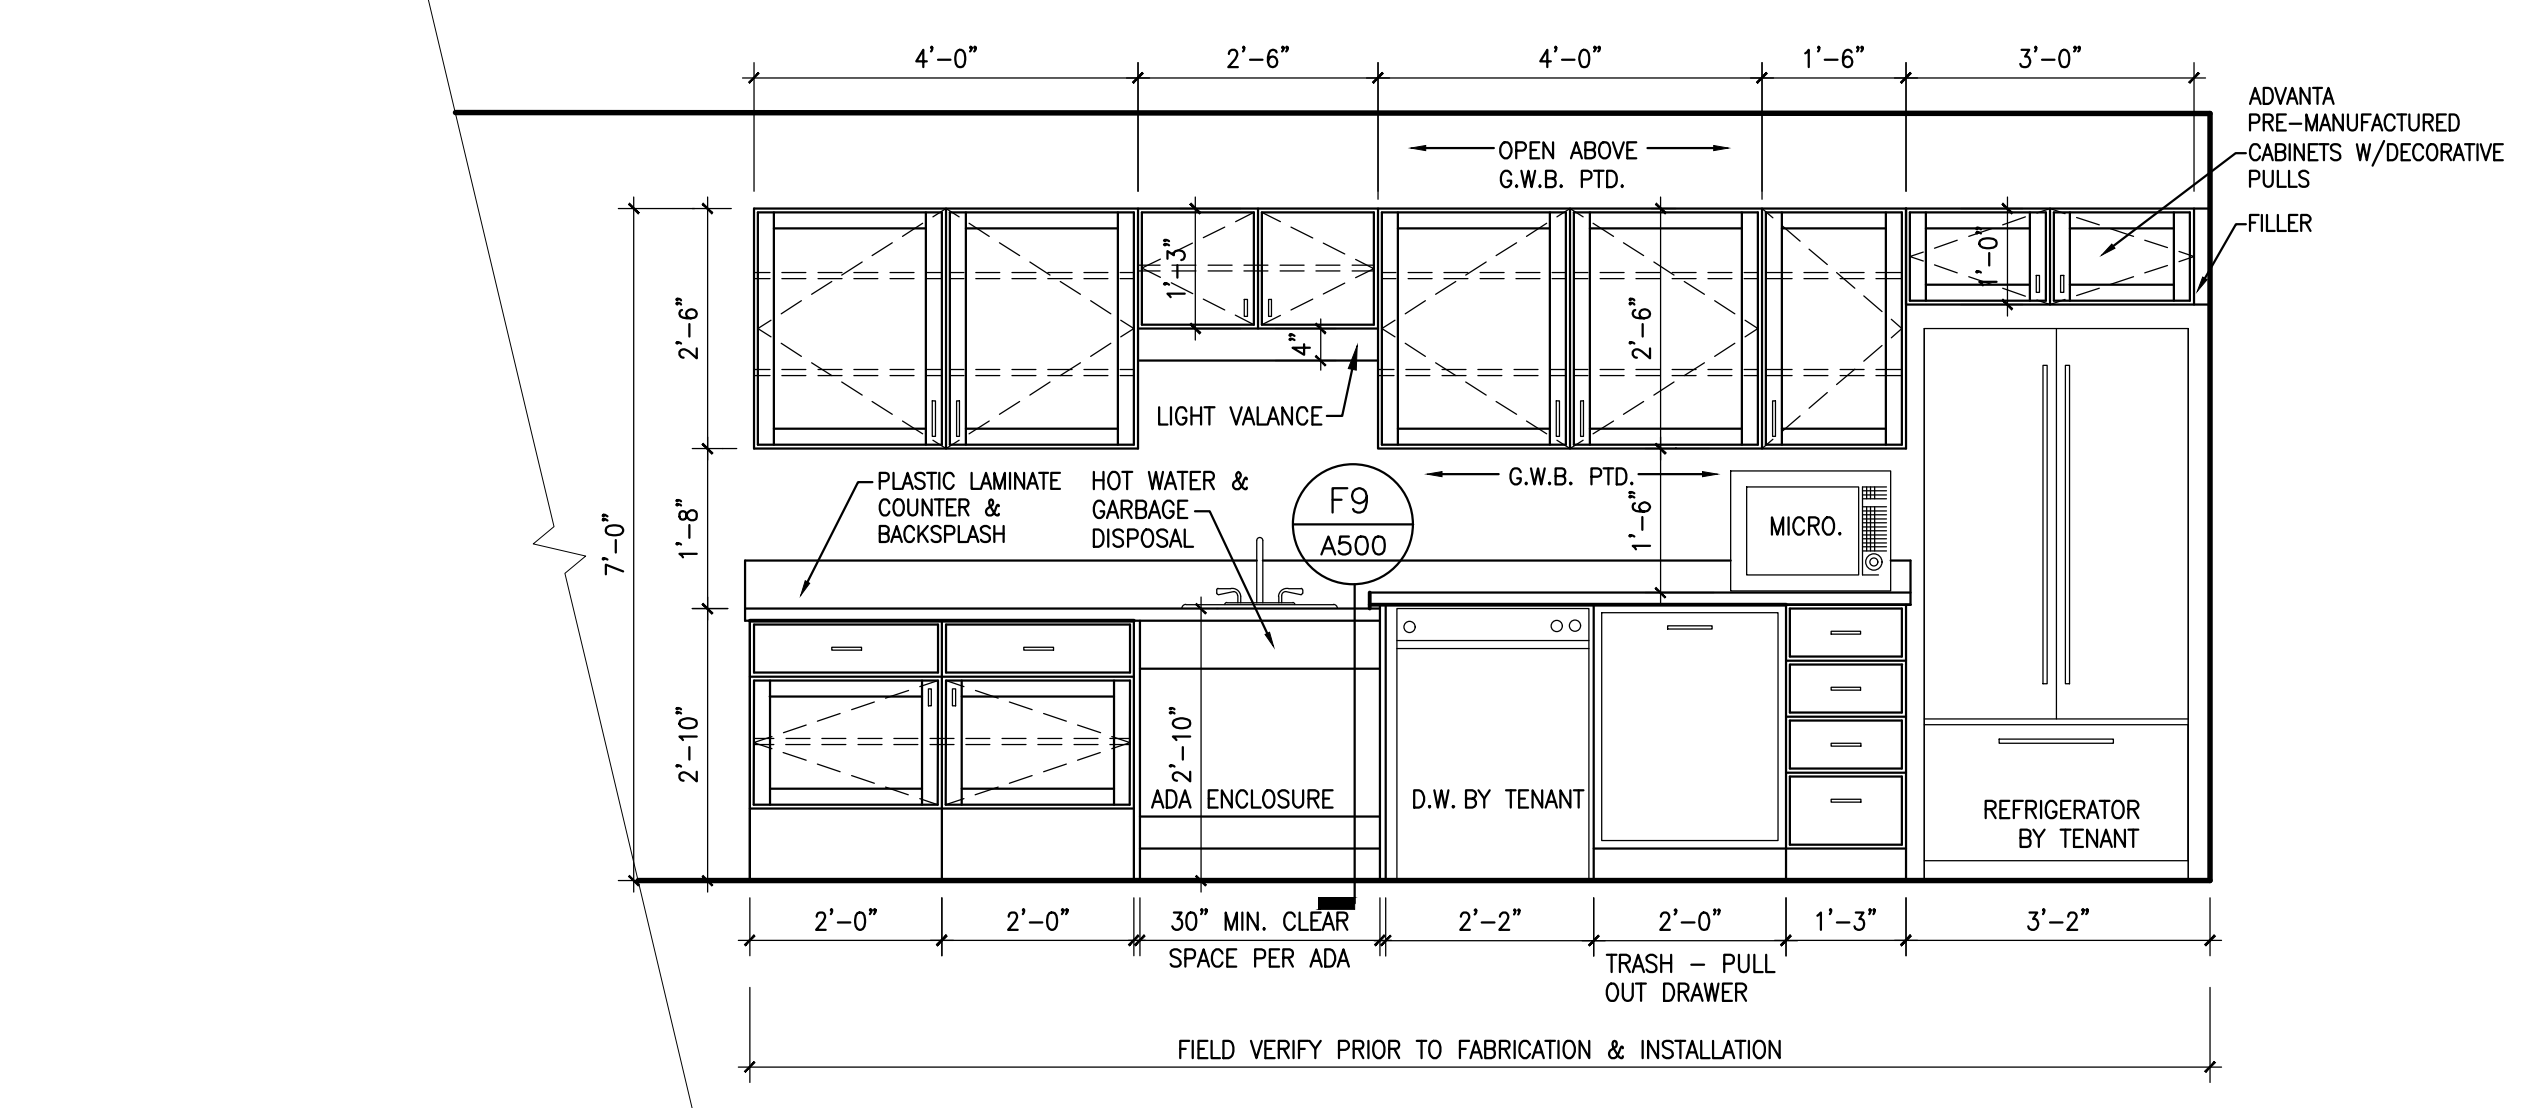


M1 INTERIOR ELEVATION - BREAK ROOM 1129

1/2"=1'-0"

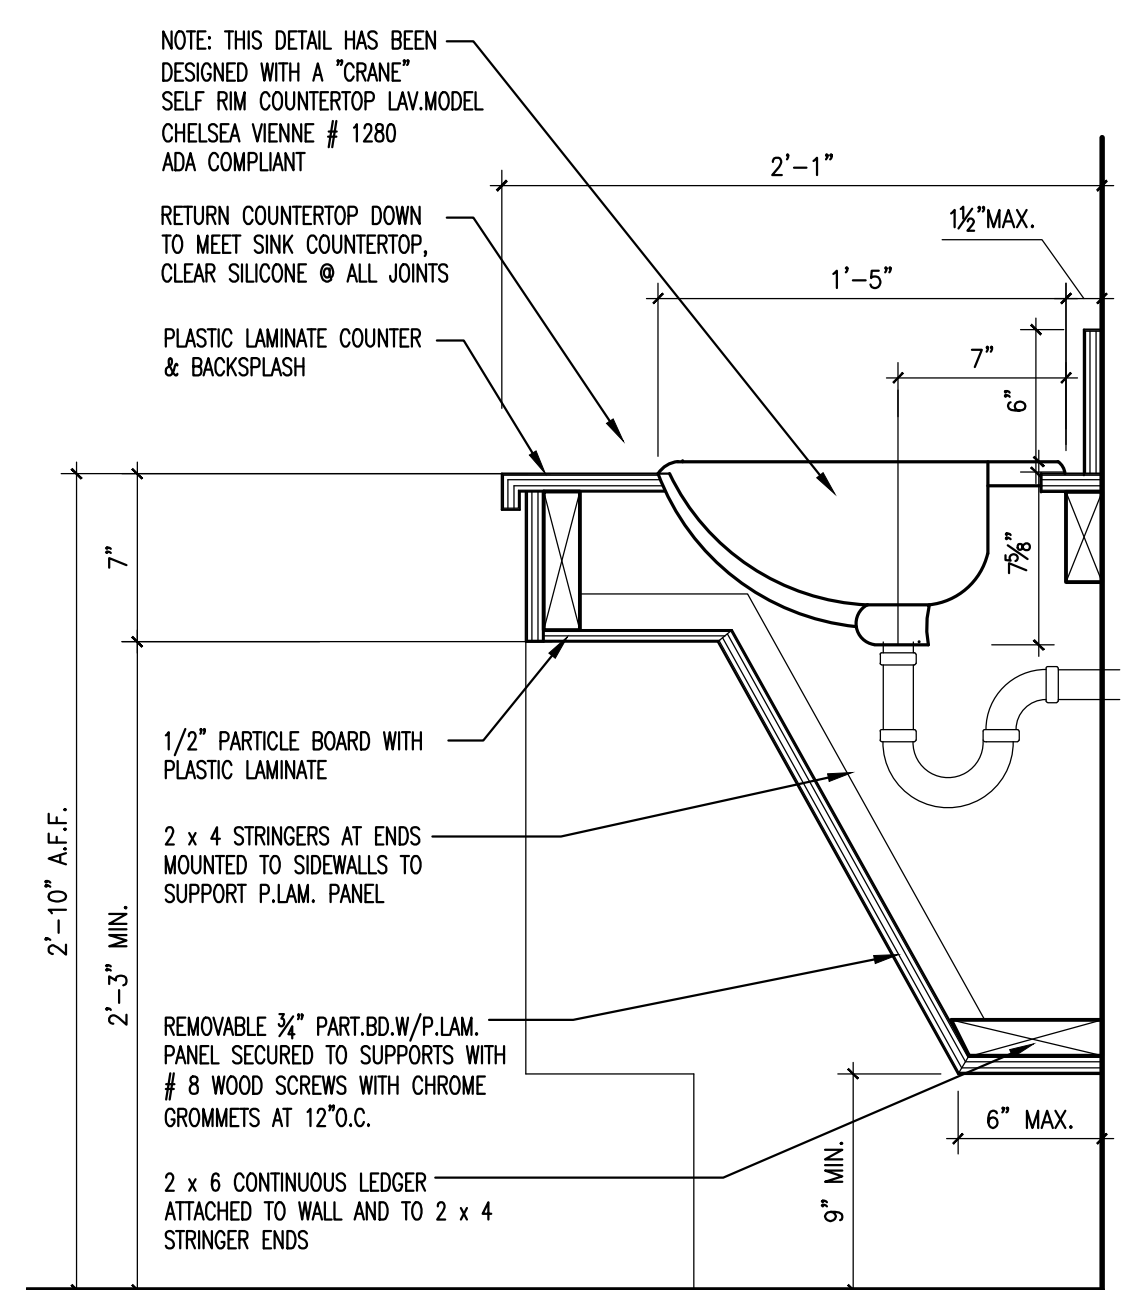


F9 ADA SINK ENCLOSURE

1/2"=1'-0"

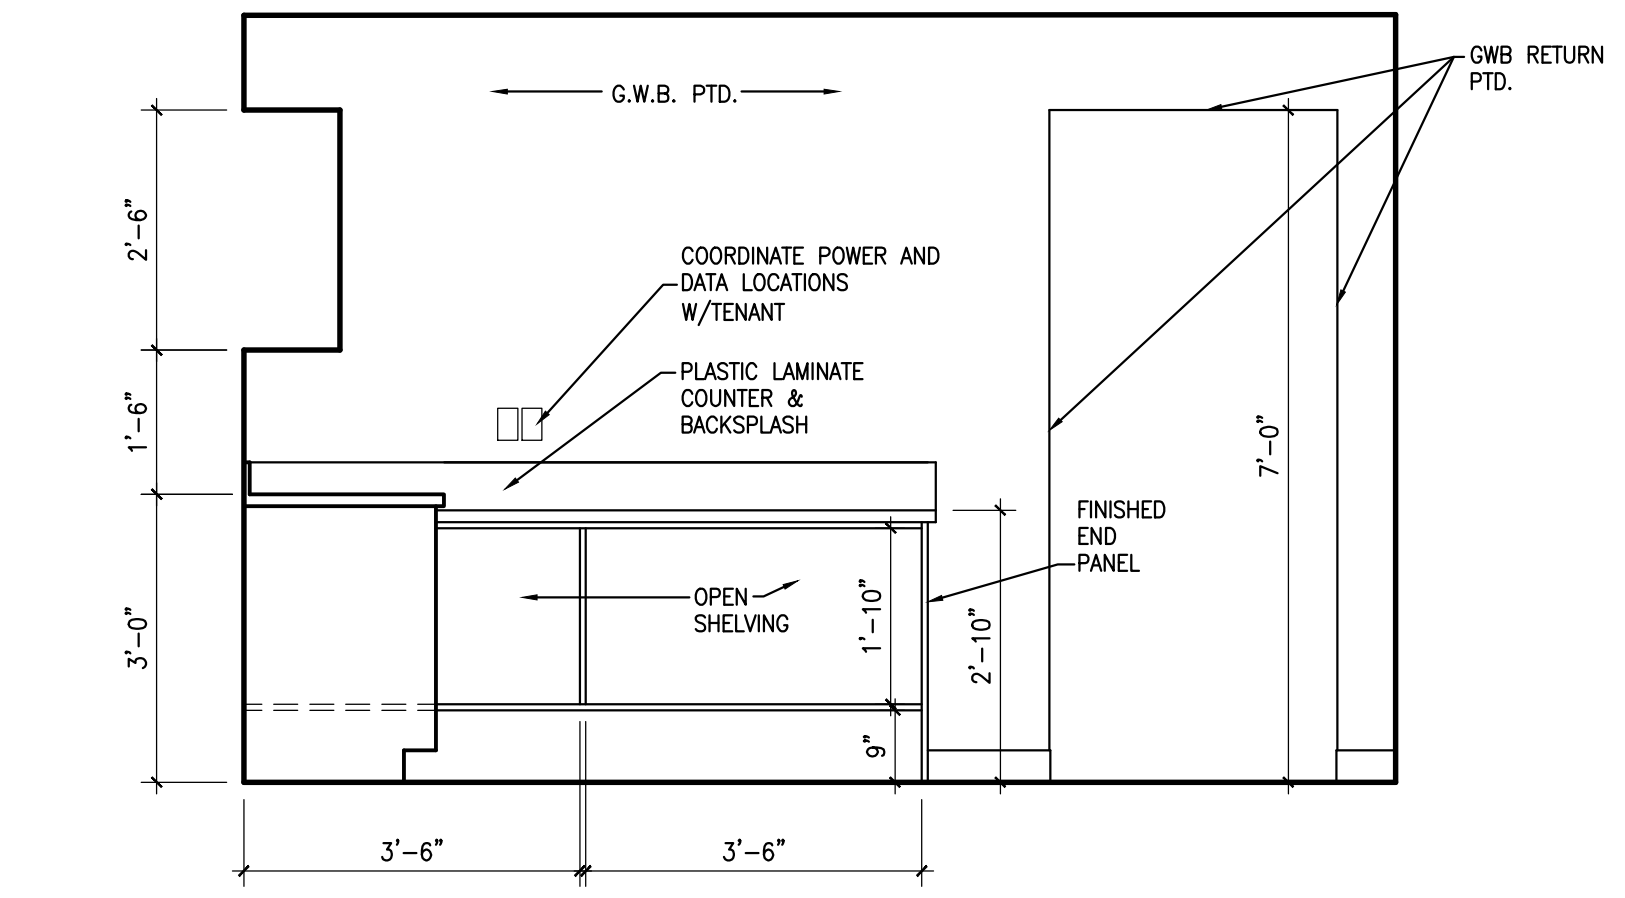

F13 INTERIOR ELEVATION - WORK ROOM 1104

1/2"=1'-0"

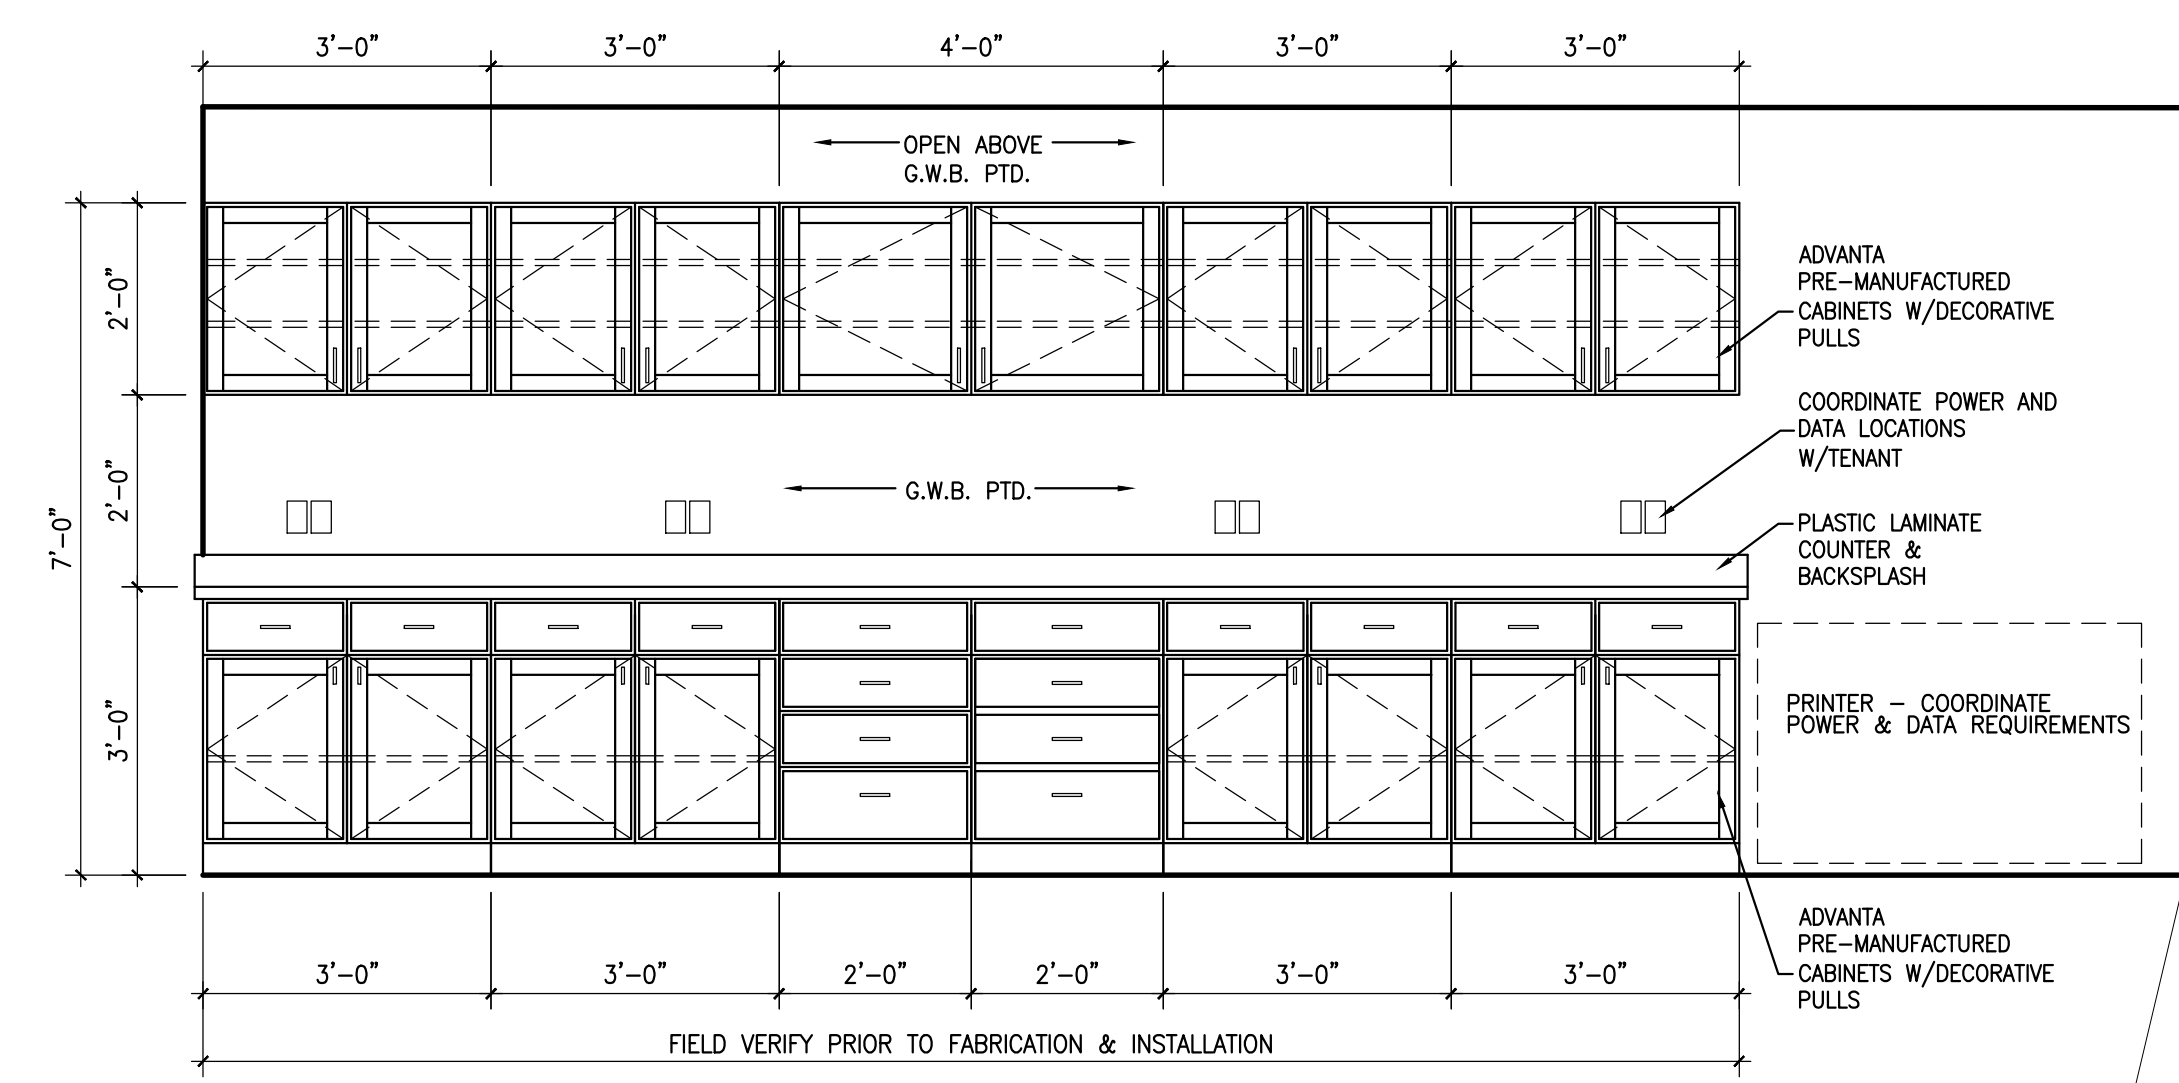


F1 INTERIOR ELEVATION - PRINT STATION 1122

1/2"=1'-0"

INTERIOR FINISH LEGEND				
120116				
LINCOLN FINANCIAL FINISH STANDARDS				
CODE	MATERIAL	MANUFACTURER	PRODUCT, STYLE AND COLOR	FINISH
C1	CARPET	SHAW CONTRACT GROUP	PRIMARY 51123 COLOR: DOVE GREY 1757, ASHLAR PATTERN	FACTORY
C2	CARPET	MOHAWK GROUP	PIN SCRIBED II KC158 COLOR: MERCURY 945 BROADLOOM CARPET	FACTORY
LVT1	LUXURY VINYL TILE	SHAW HARD SURFACE	JEGORI 0219V COLOR: LINEN 90500 18"x18"	FACTORY
P1	PAINT	SHERWIN WILLIAMS	COLOR: SW7852 SALLUTE	EGGSHELL
P2	PAINT	SHERWIN WILLIAMS	COLOR: SW9166 DRIFT OF MIST	EGGSHELL
P3	PAINT	SHERWIN WILLIAMS	COLOR: SW7841 COLORADAGE GRAY	EGGSHELL
P4	PAINT	SHERWIN WILLIAMS	COLOR: SW7817 DORIAN GRAY	EGGSHELL
P5	PAINT	SHERWIN WILLIAMS	COLOR: SW7859 GRIS	EGGSHELL
PL1	PLASTIC LAMINATE	FORMICA	STYLE: 6220-RD COLOR: SMOKE QUARSTONE	RADIANCE
VCB1	VINYL COVE BASE	JOHNSONITE	4" COVE BASE COLOR: CHARCOAL #20	FACTORY
CAB1	CABINETS	ADVANTA	STYLE: RUTLEDGE COLOR: TBD	FACTORY

A1 INTERIOR FINISH LEGEND

1/2"=1'-0"

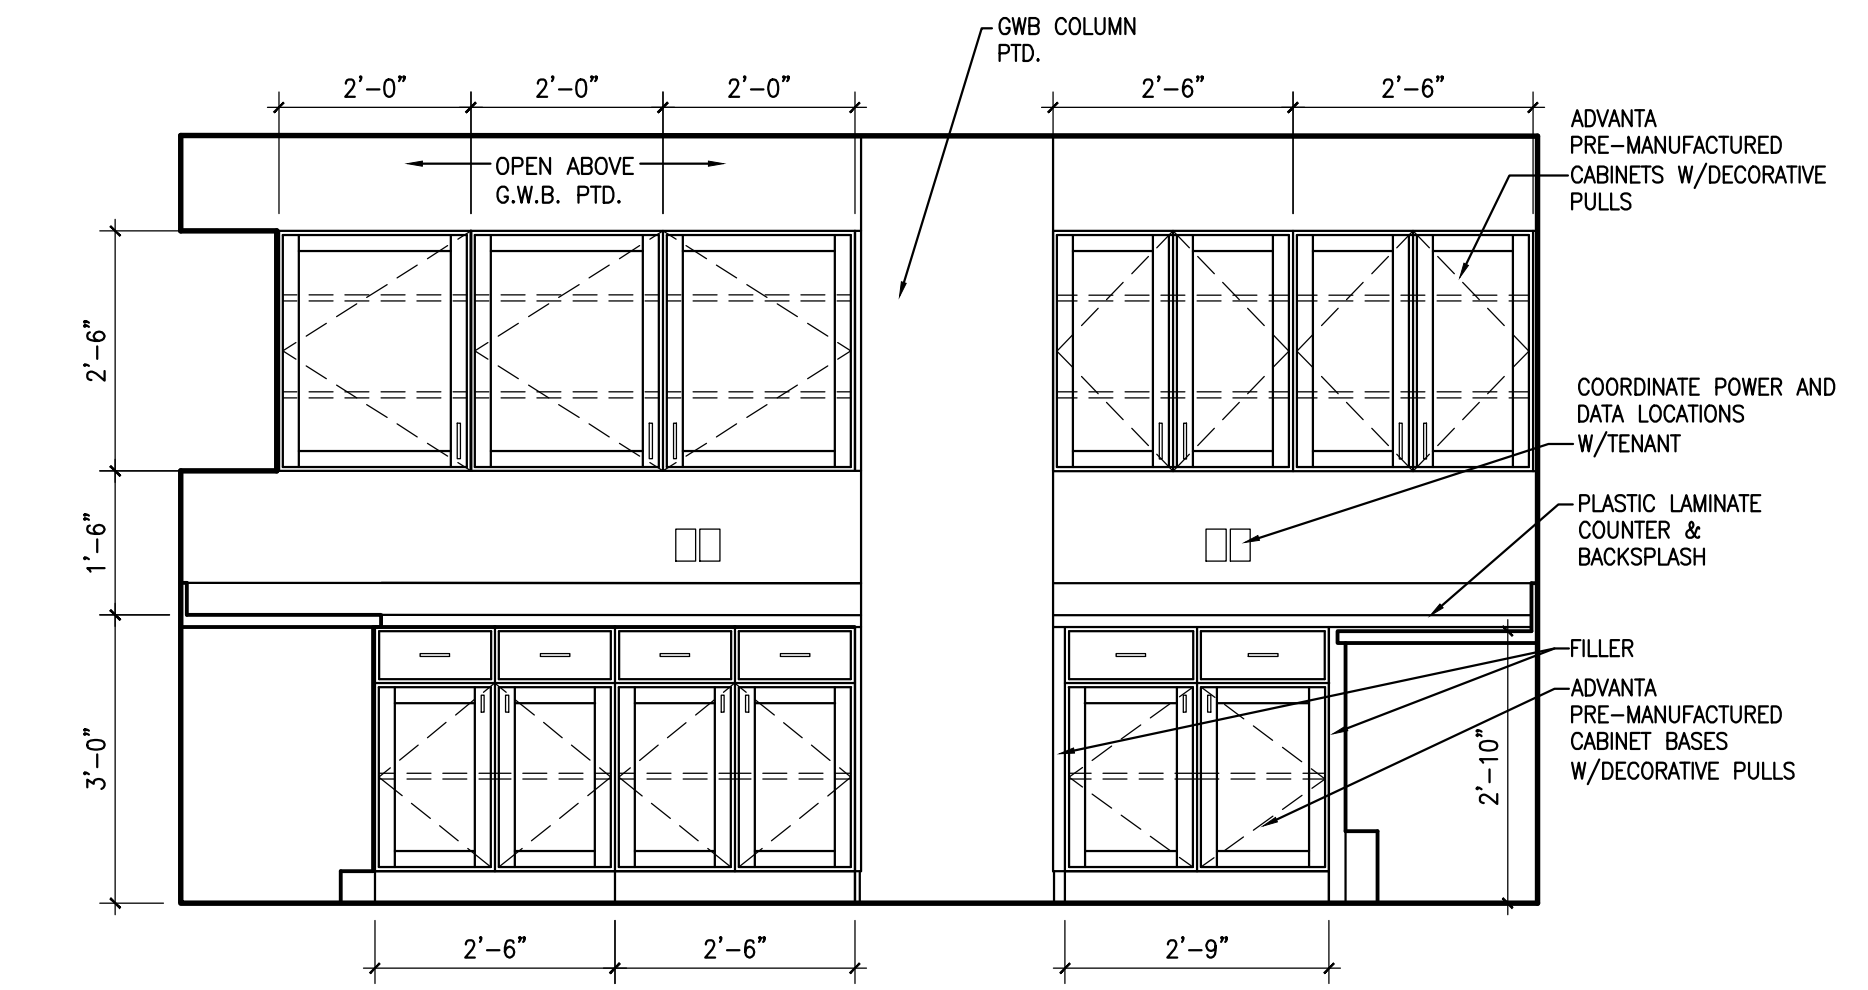

A13 INTERIOR ELEVATION - WORK ROOM 1104

1/2"=1'-0"