



TYPICAL RRUS DETAIL
SCALE: N.T.S.

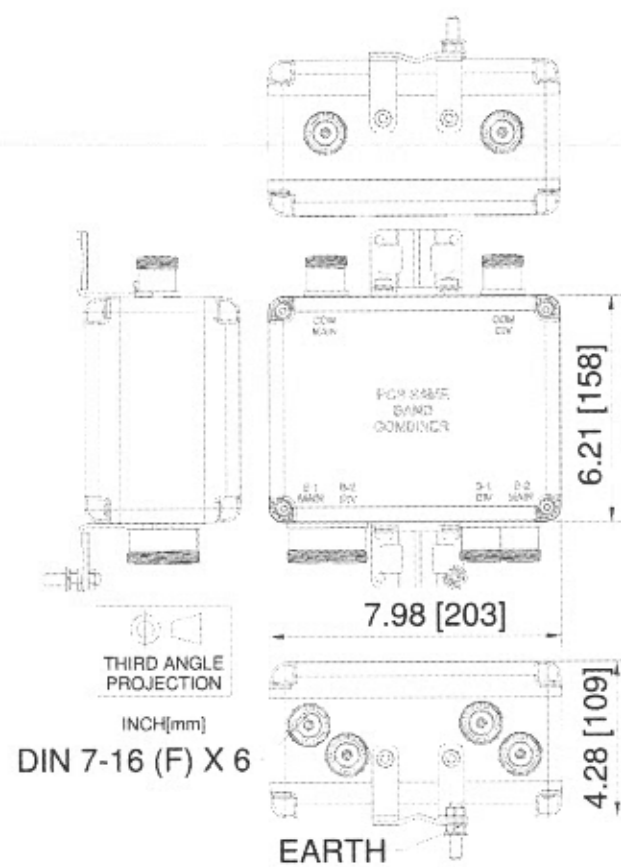

TYPICAL DBC0081FVx-1 COMBINER DETAIL
SCALE: N.T.S.


PLANS PREPARED FOR:

 10 Corporate Drive, Suite 210, Bedford, NH 03110

PROJECT INFORMATION
853417-PORTLAND DT
 ONE CITY CENTER
 PORTLAND, ME 04101
 (CUMBERLAND COUNTY)

PLANS PREPARED BY:

 511 Congress Street Suite 200, Portland ME 04101
 P: (207) 775-5401 F: (207) 772-4762 www.amec.com

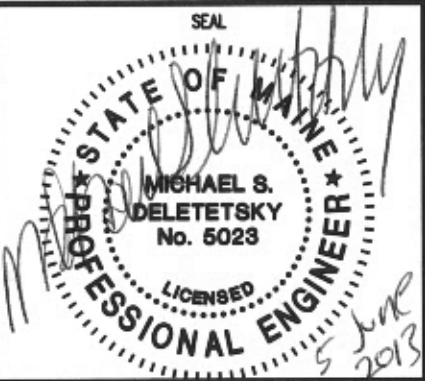PROJECT COORDINATION & MANAGEMENT:
KJK Wireless, LLC
 127 Ridge Road, Nashua, NH 03062
 Phone: (603) 888-8974

SEAL

 MICHAEL S. DELETETSKY
 No. 5023
 LICENSED PROFESSIONAL ENGINEER
 JUNE 2013

REV	DATE	ISSUED FOR
1	06/05/13	ISSUED FOR CONSTRUCTION

PROJECT NO: 3618138235

DRAWN BY: CBM

RELEASED BY: MSD

SHEET TITLE
**PROPOSED
 EQUIPMENT DETAILS**

SHEET NUMBER C-2	REVISION: 0
----------------------------	-----------------------