



HARRIMAN

AUBURN PORTLAND MANCHESTER


GOULD RESTAURANT

414 FORE STREET
PORTLAND, ME 04101

Harriman Project No. 12752

Key Plan Proj North

Issues and Revisions		
Mark	Date	Description
05-21-13	75% REVIEW	
05-31-13	ISSUED FOR CONSTRUCTION	












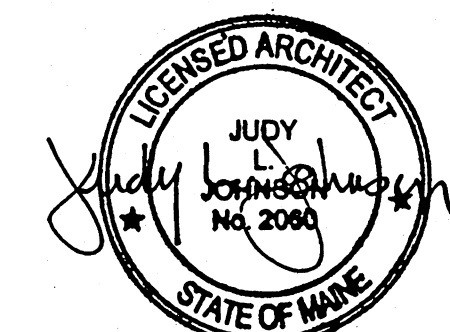


Drawing Scales	0' 2' 4' 6'
1/4" = 1'-0"	1/4" = 1'-0"

PA / PE: RBB © 2013
Drawn By: CMP Harriman Associates

INTERIOR ELEVATIONS

A81.2

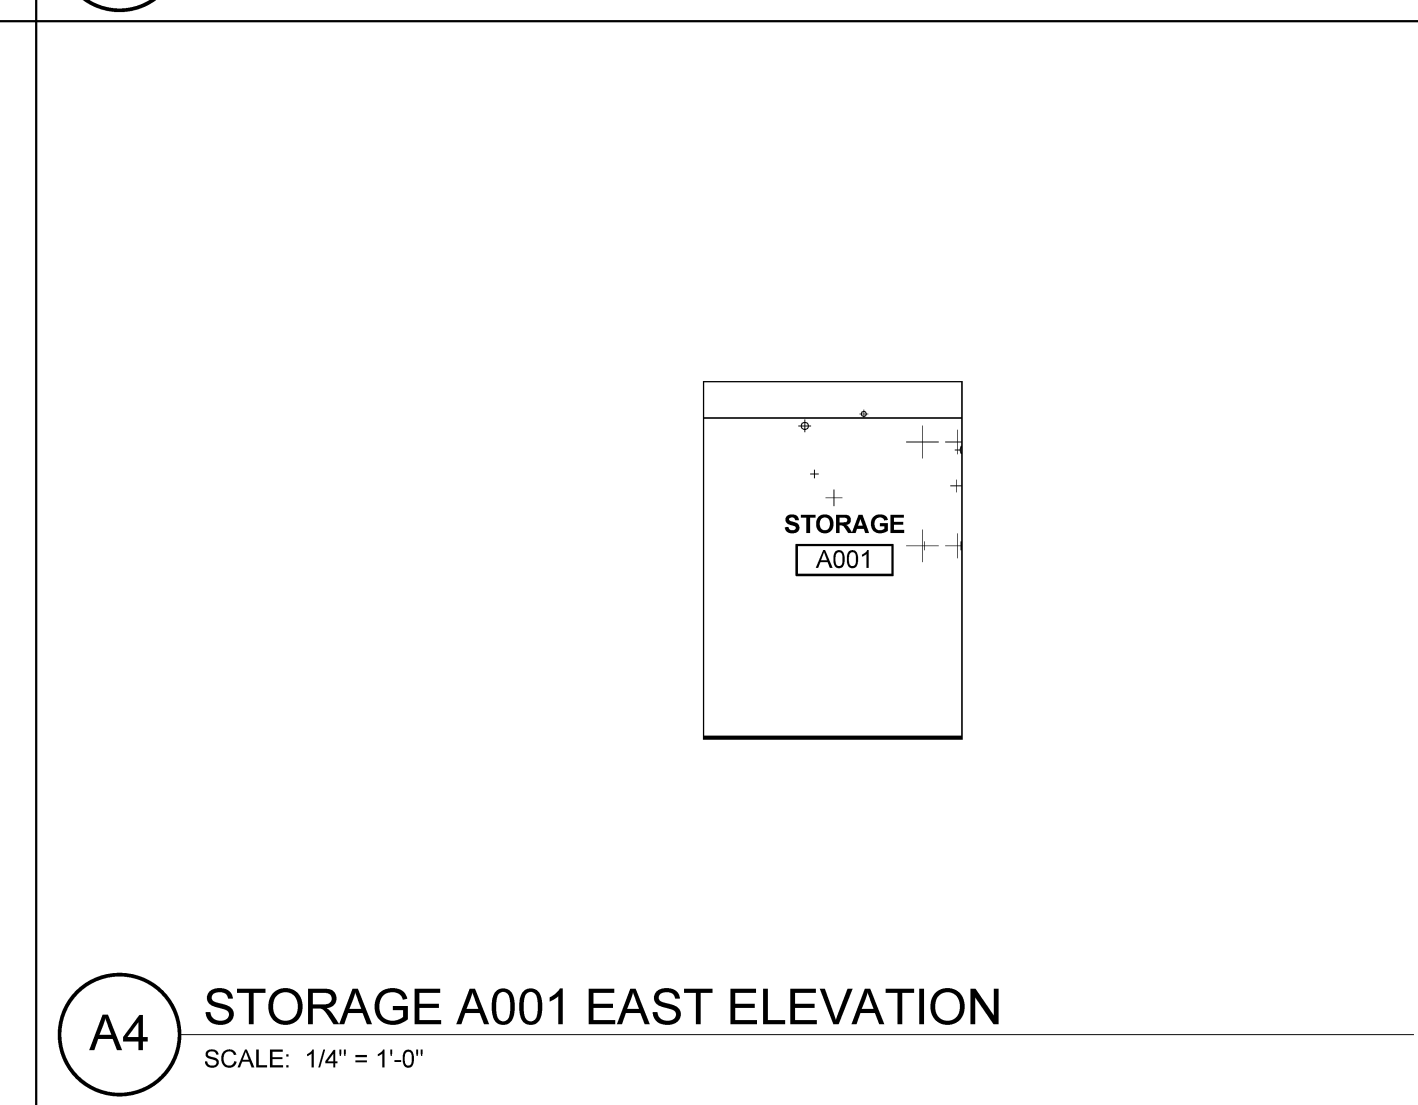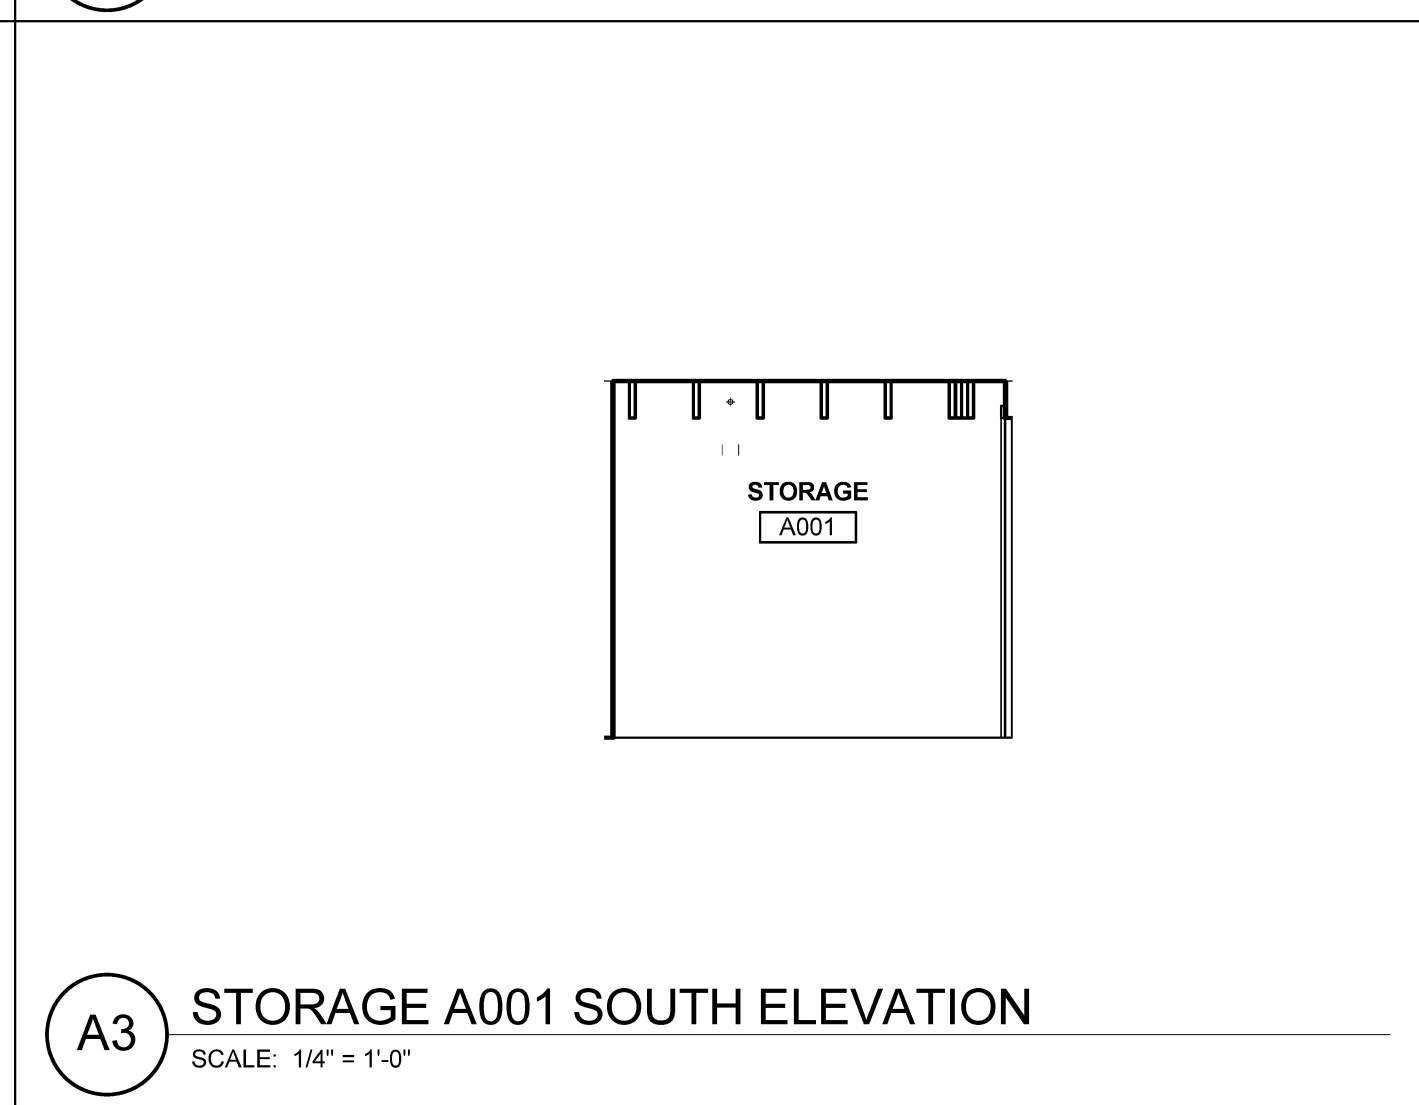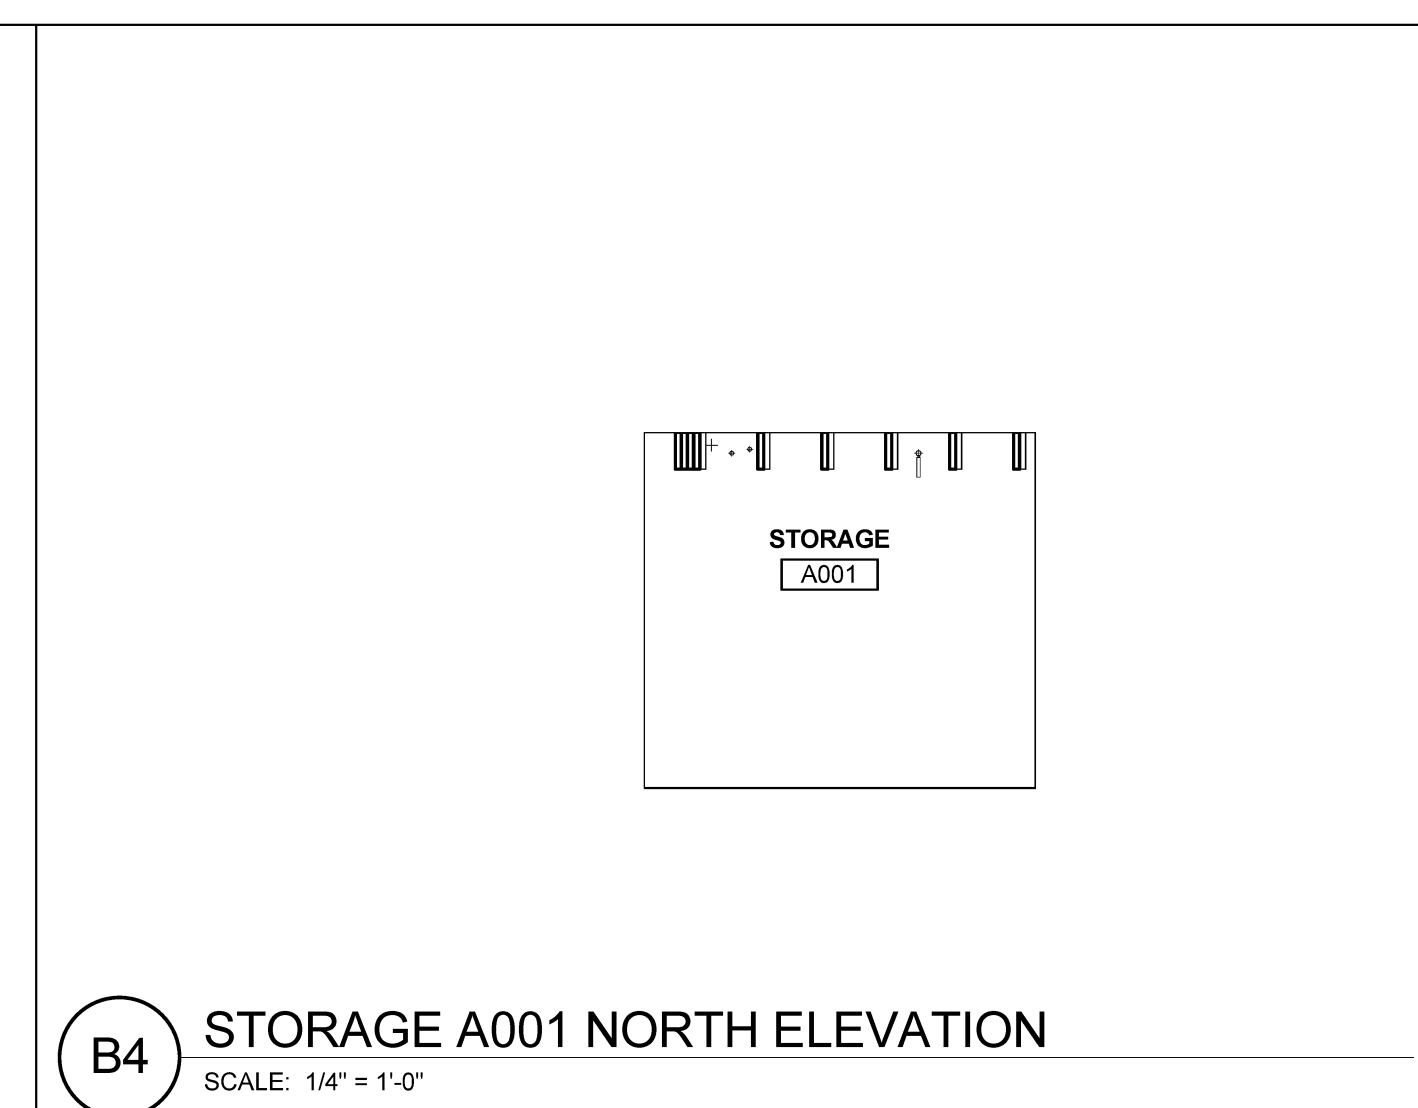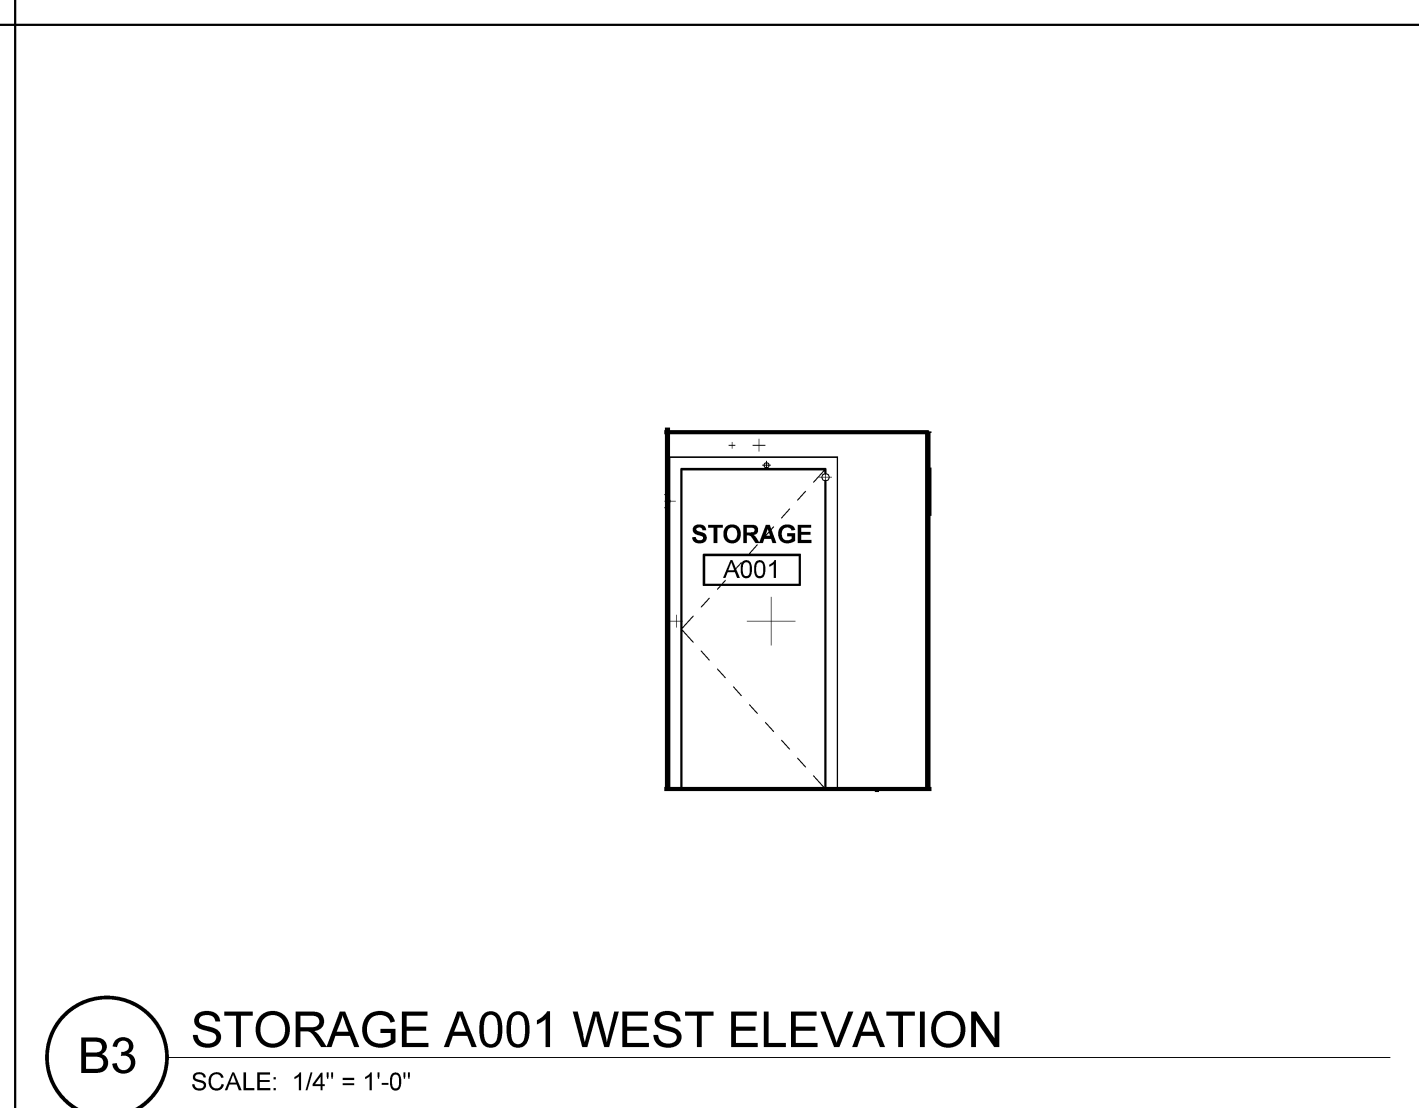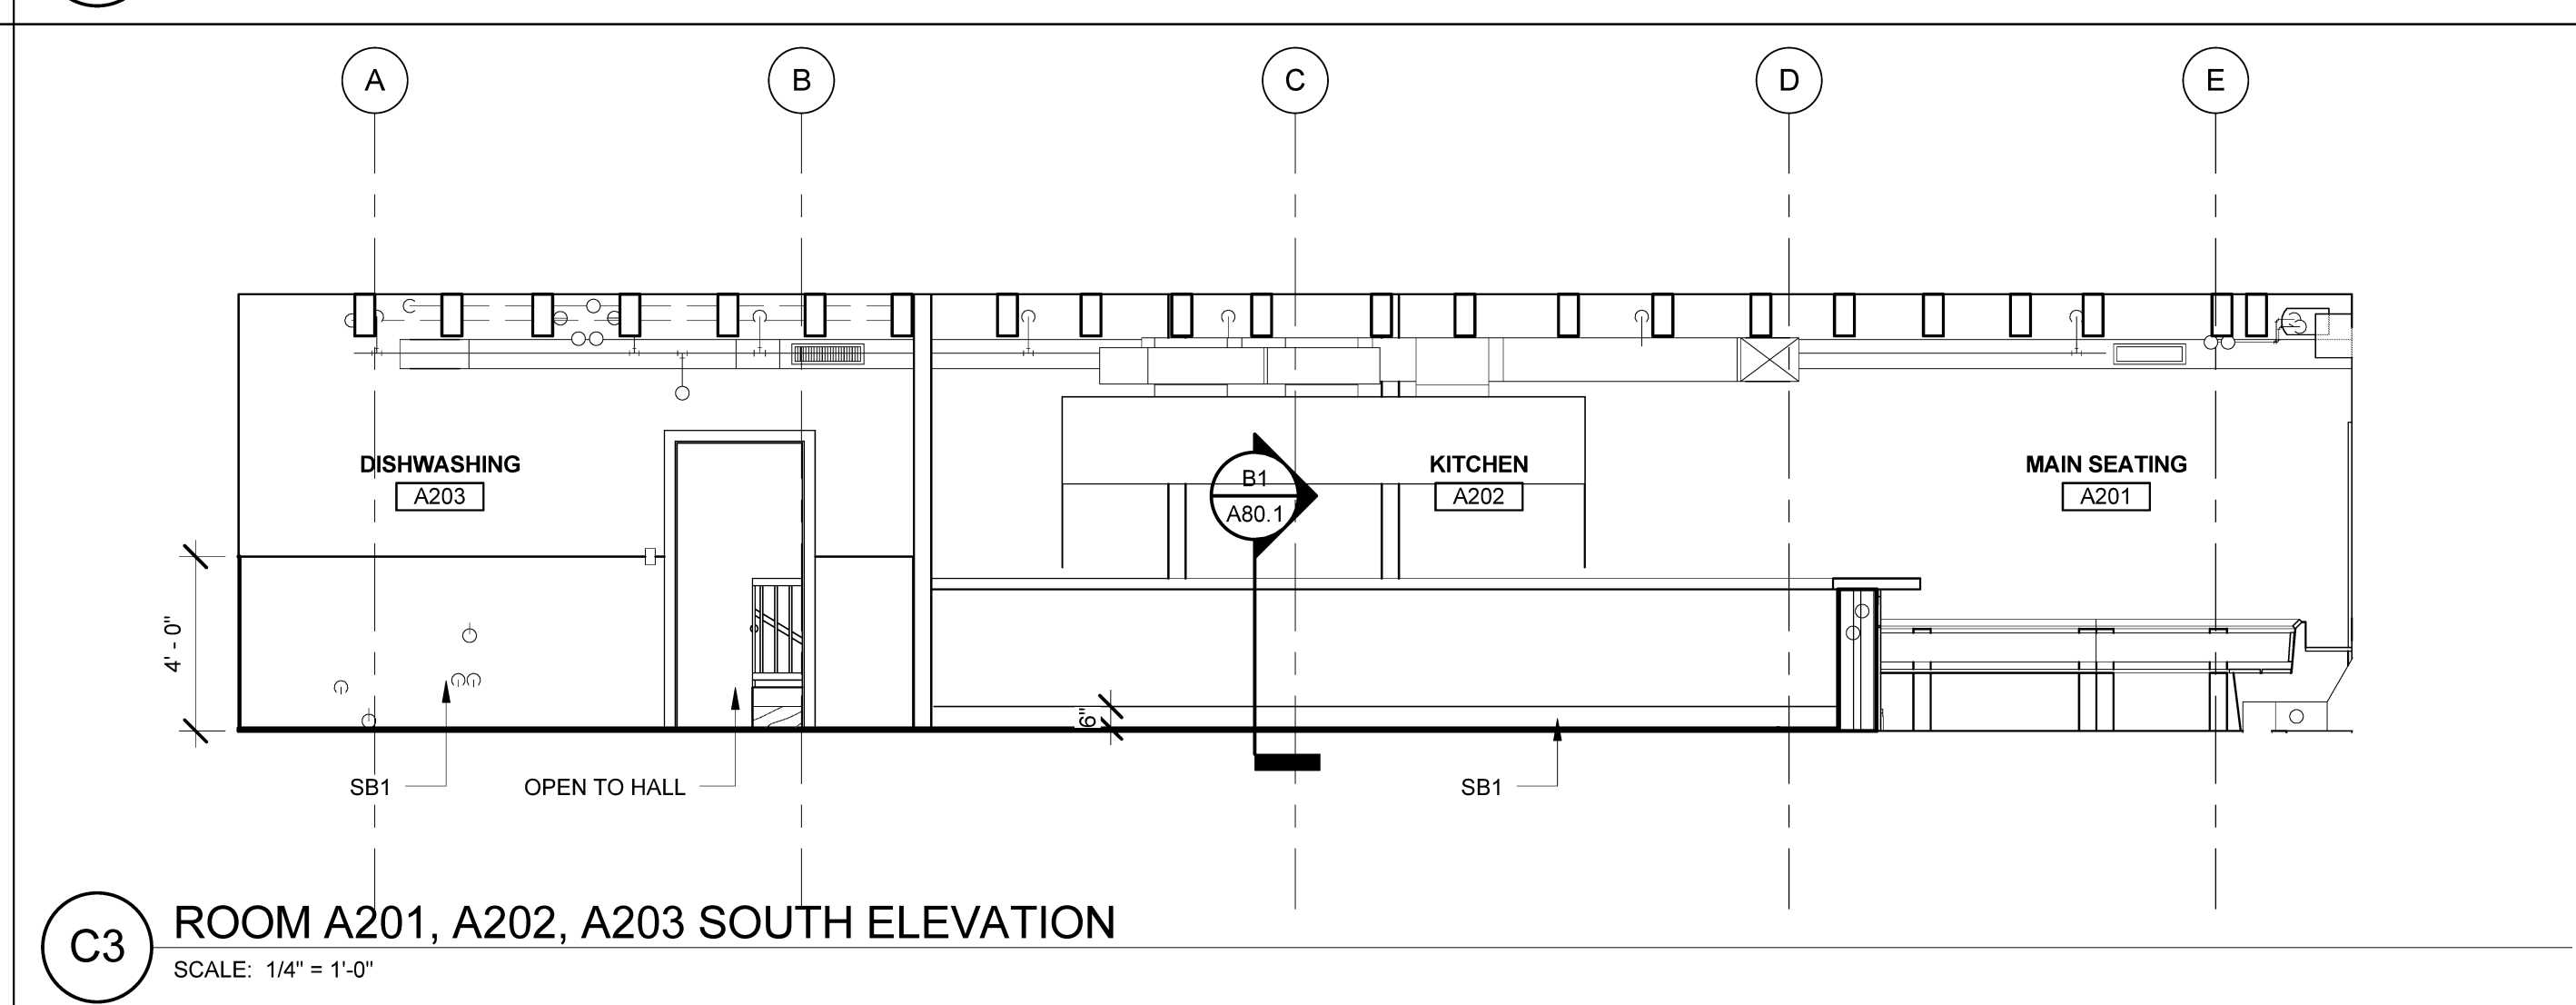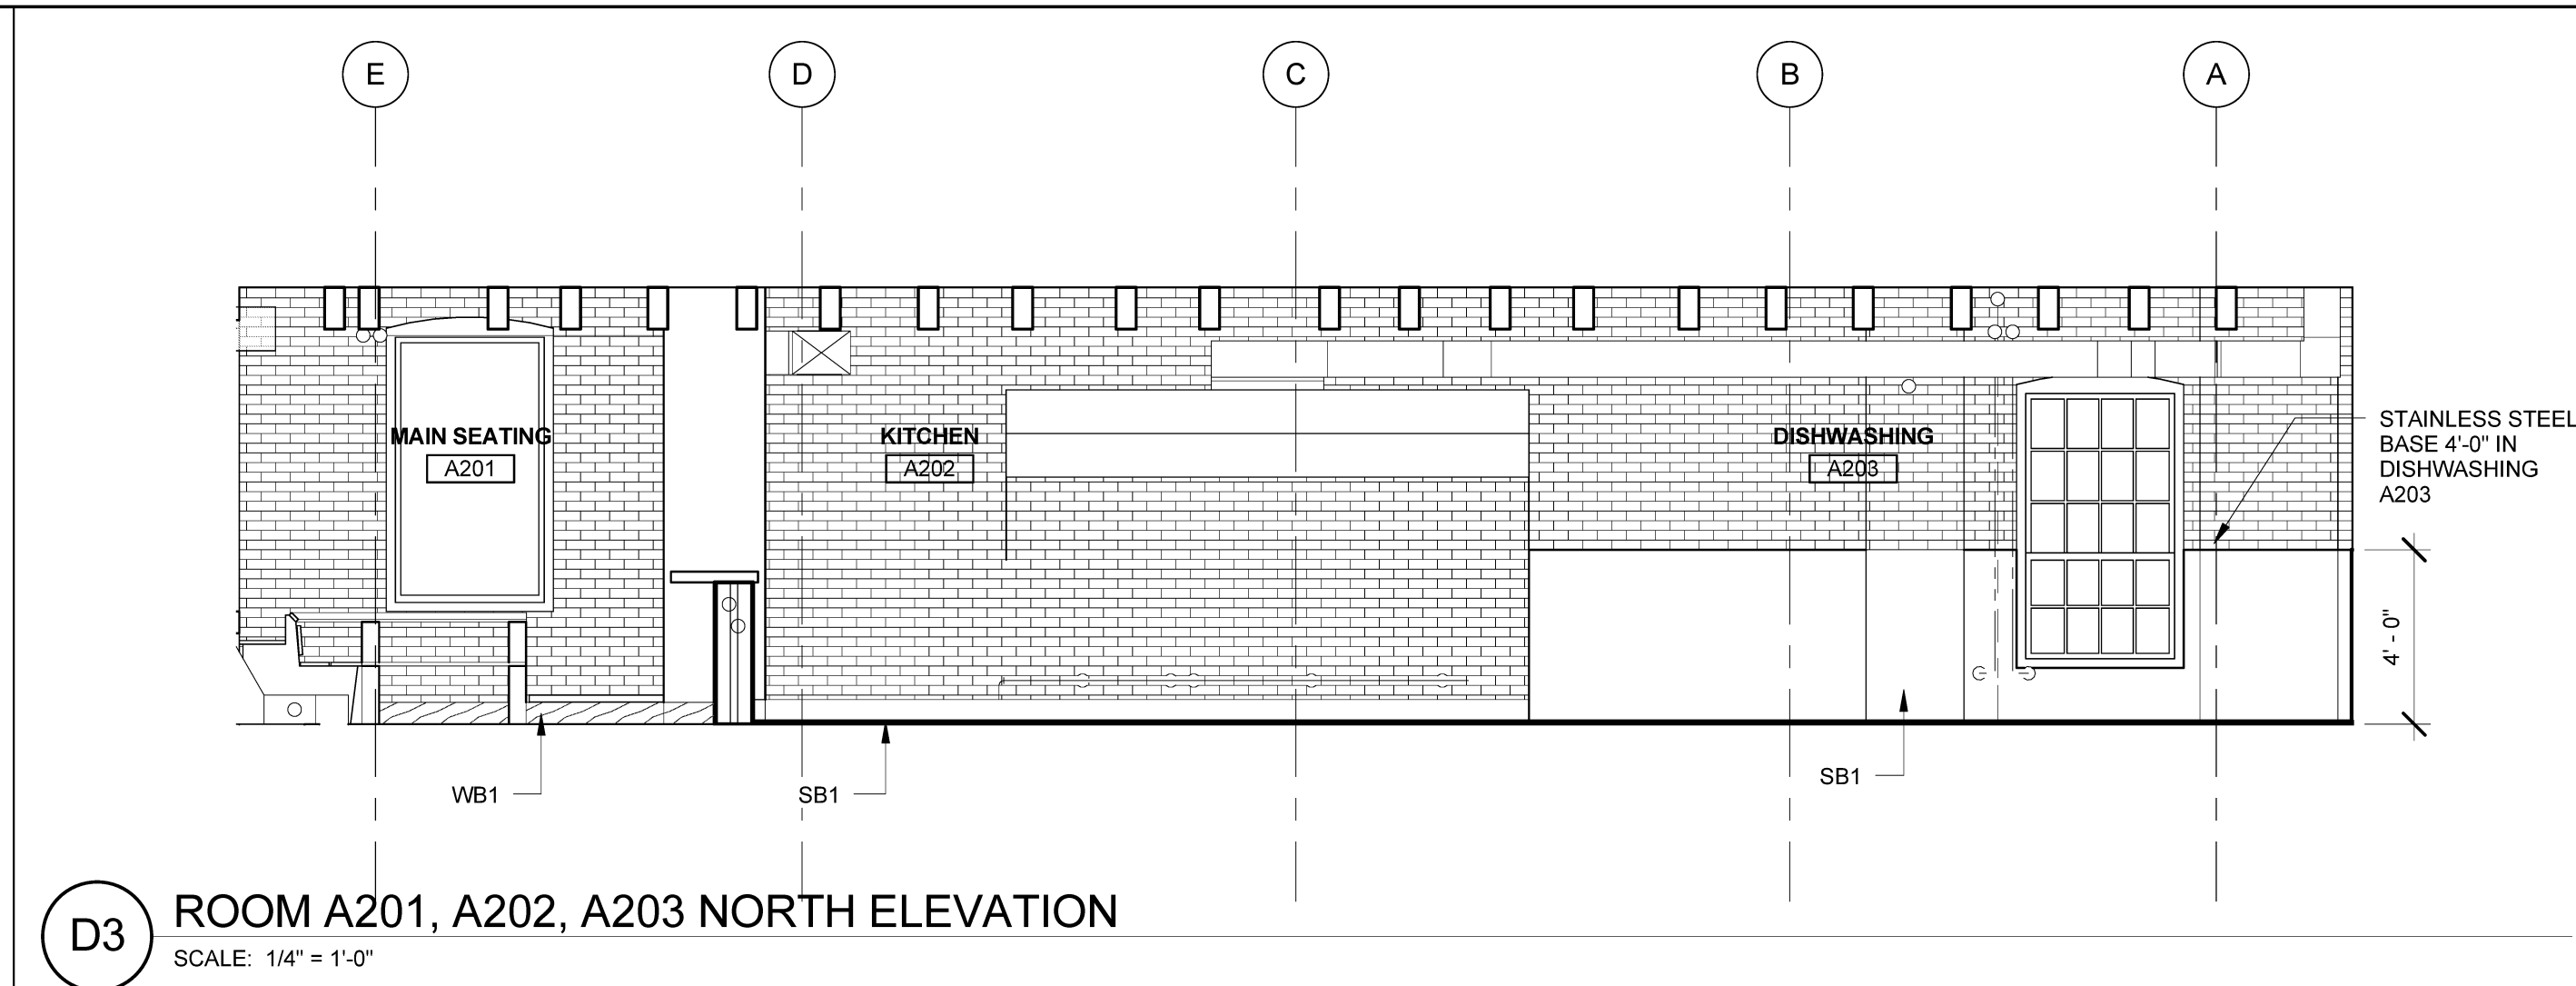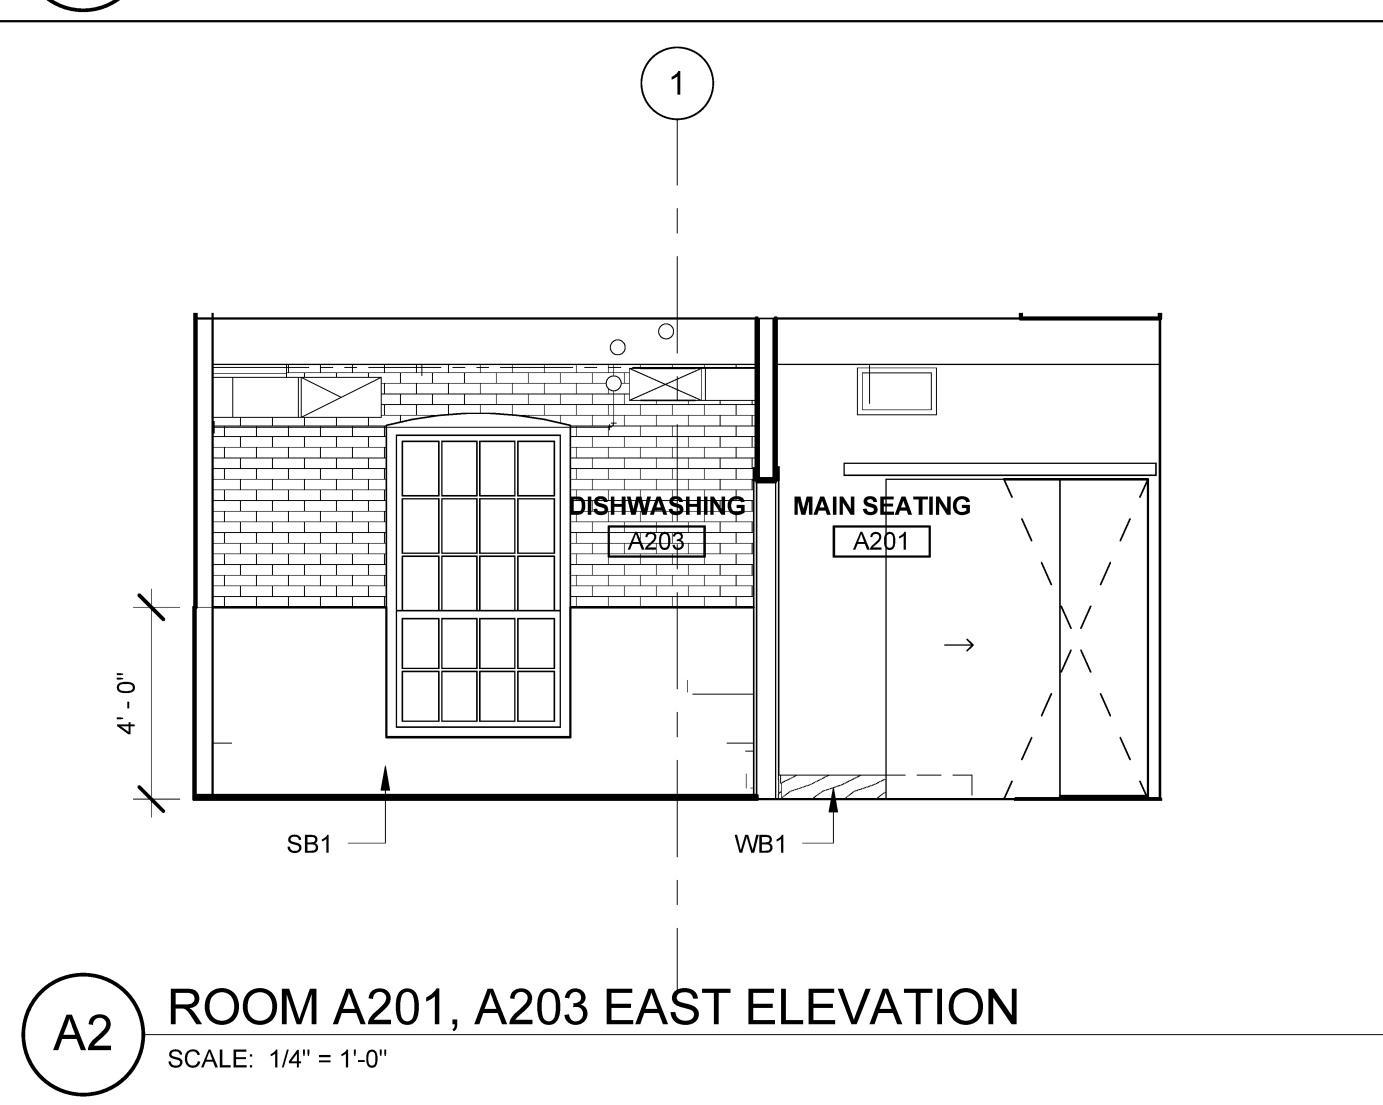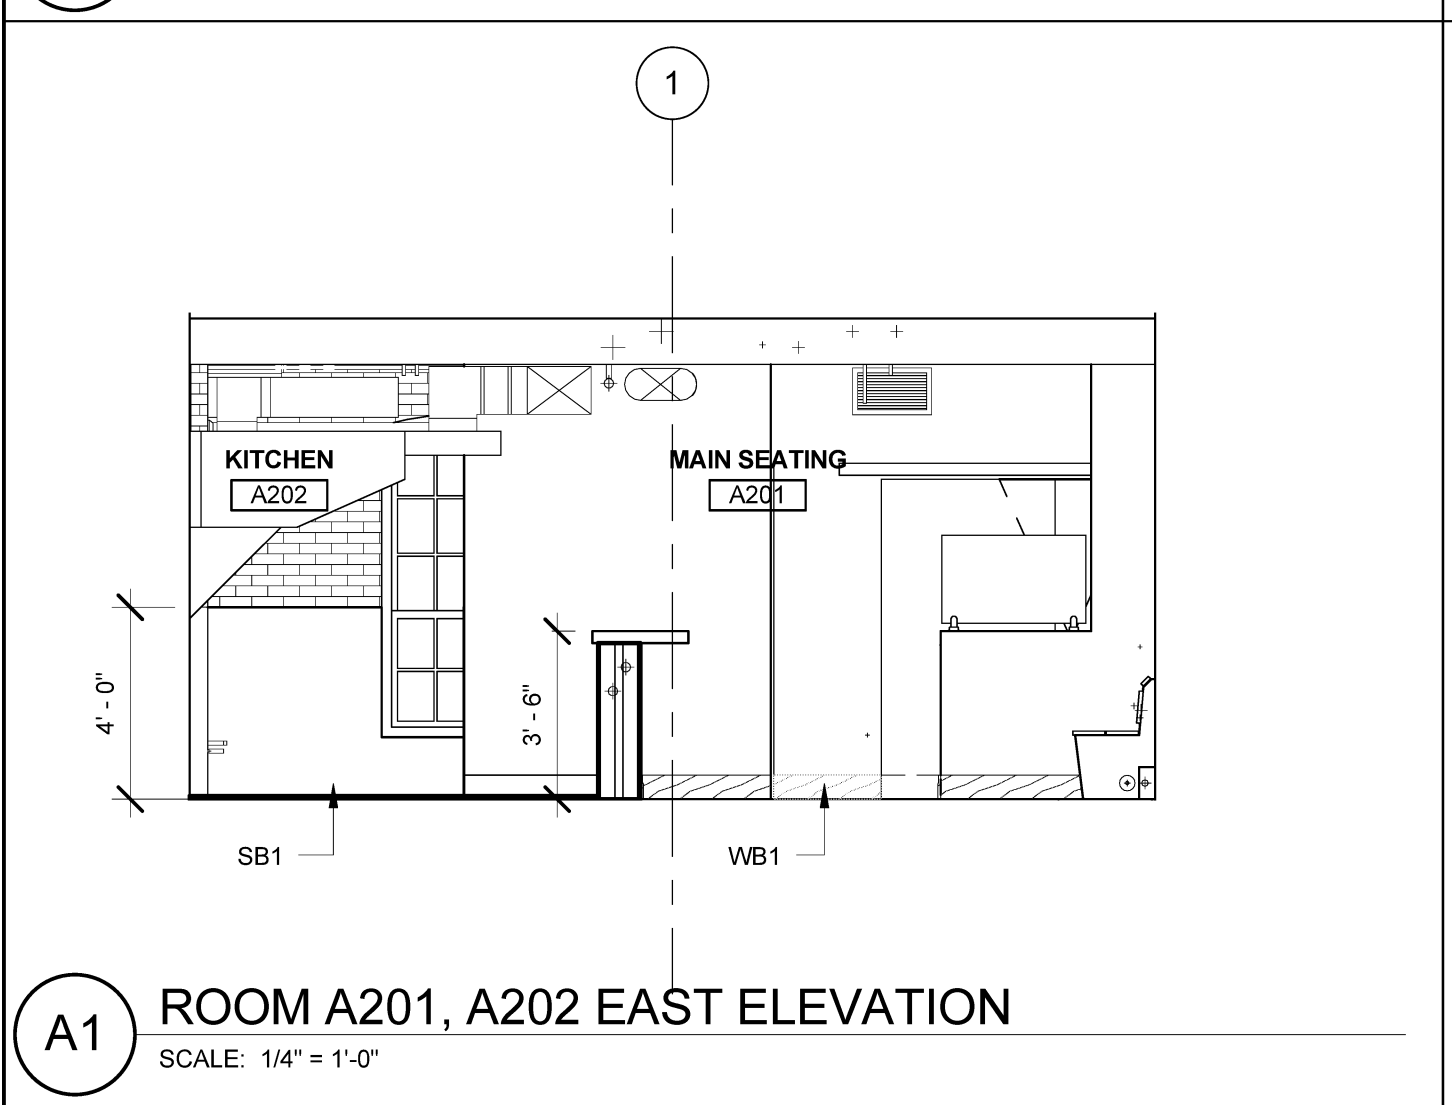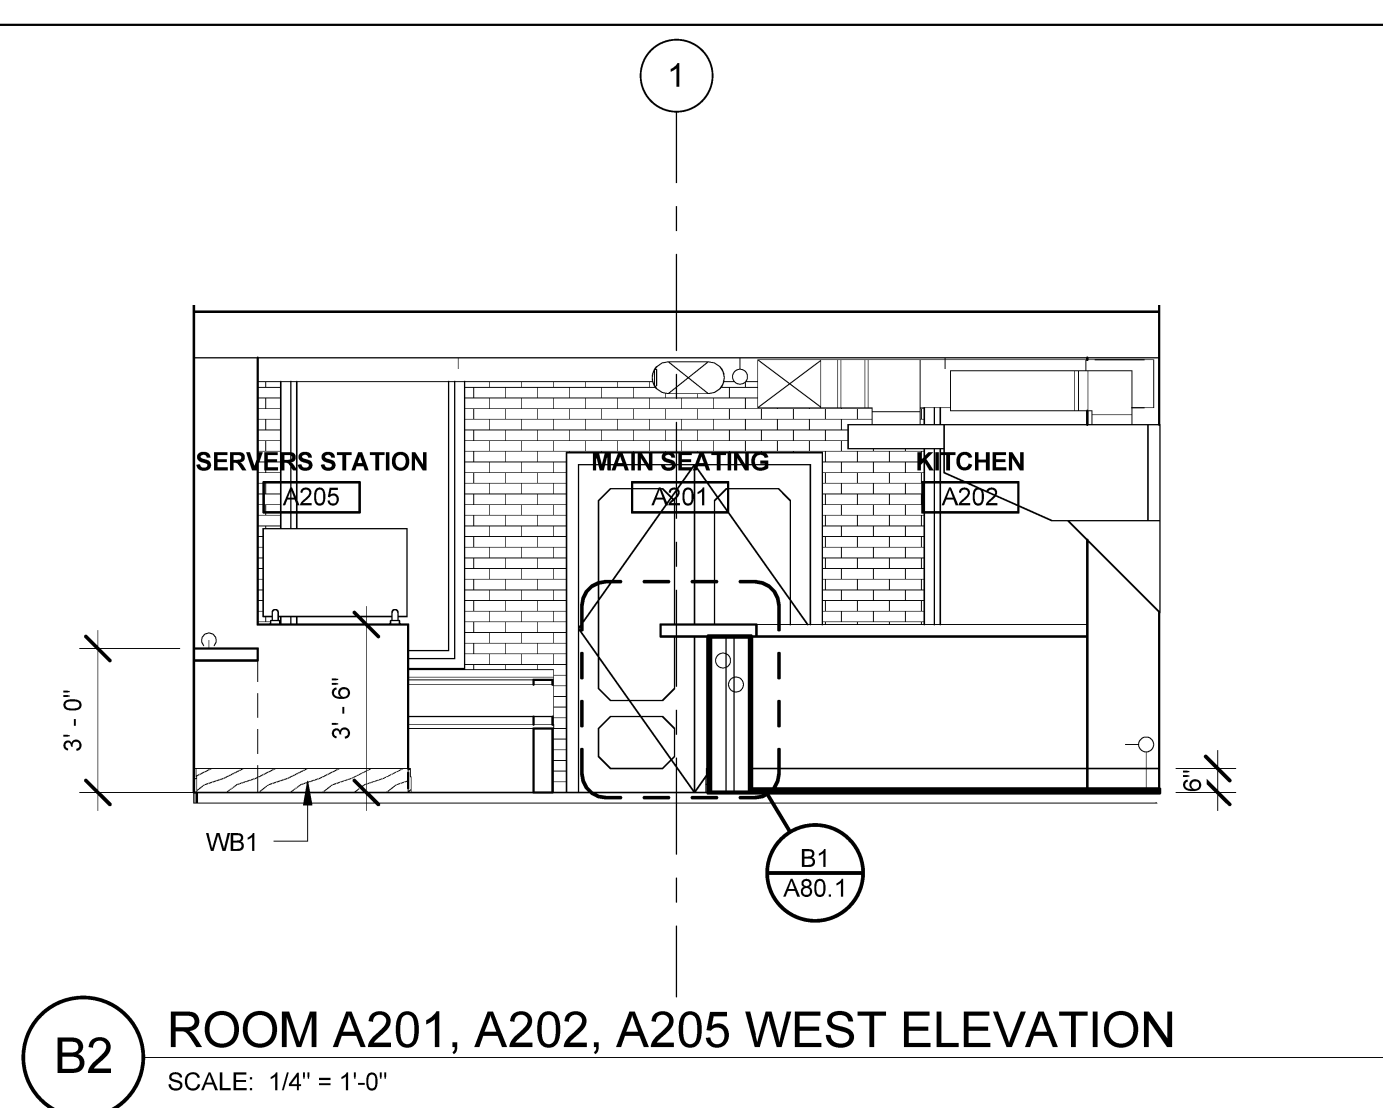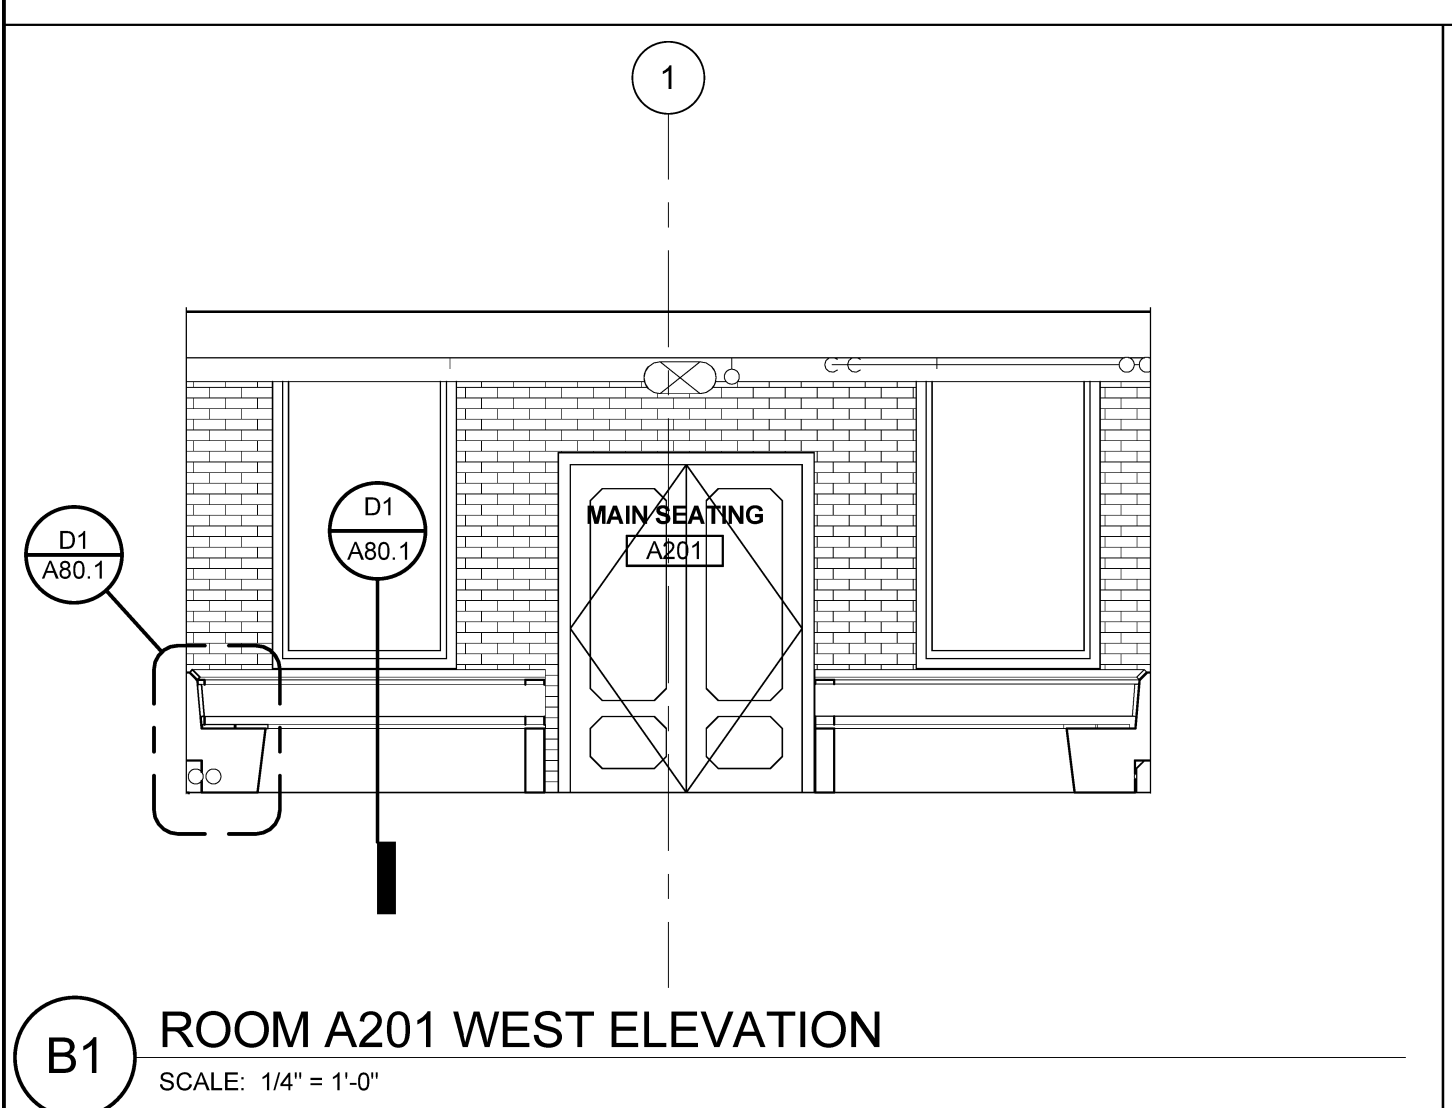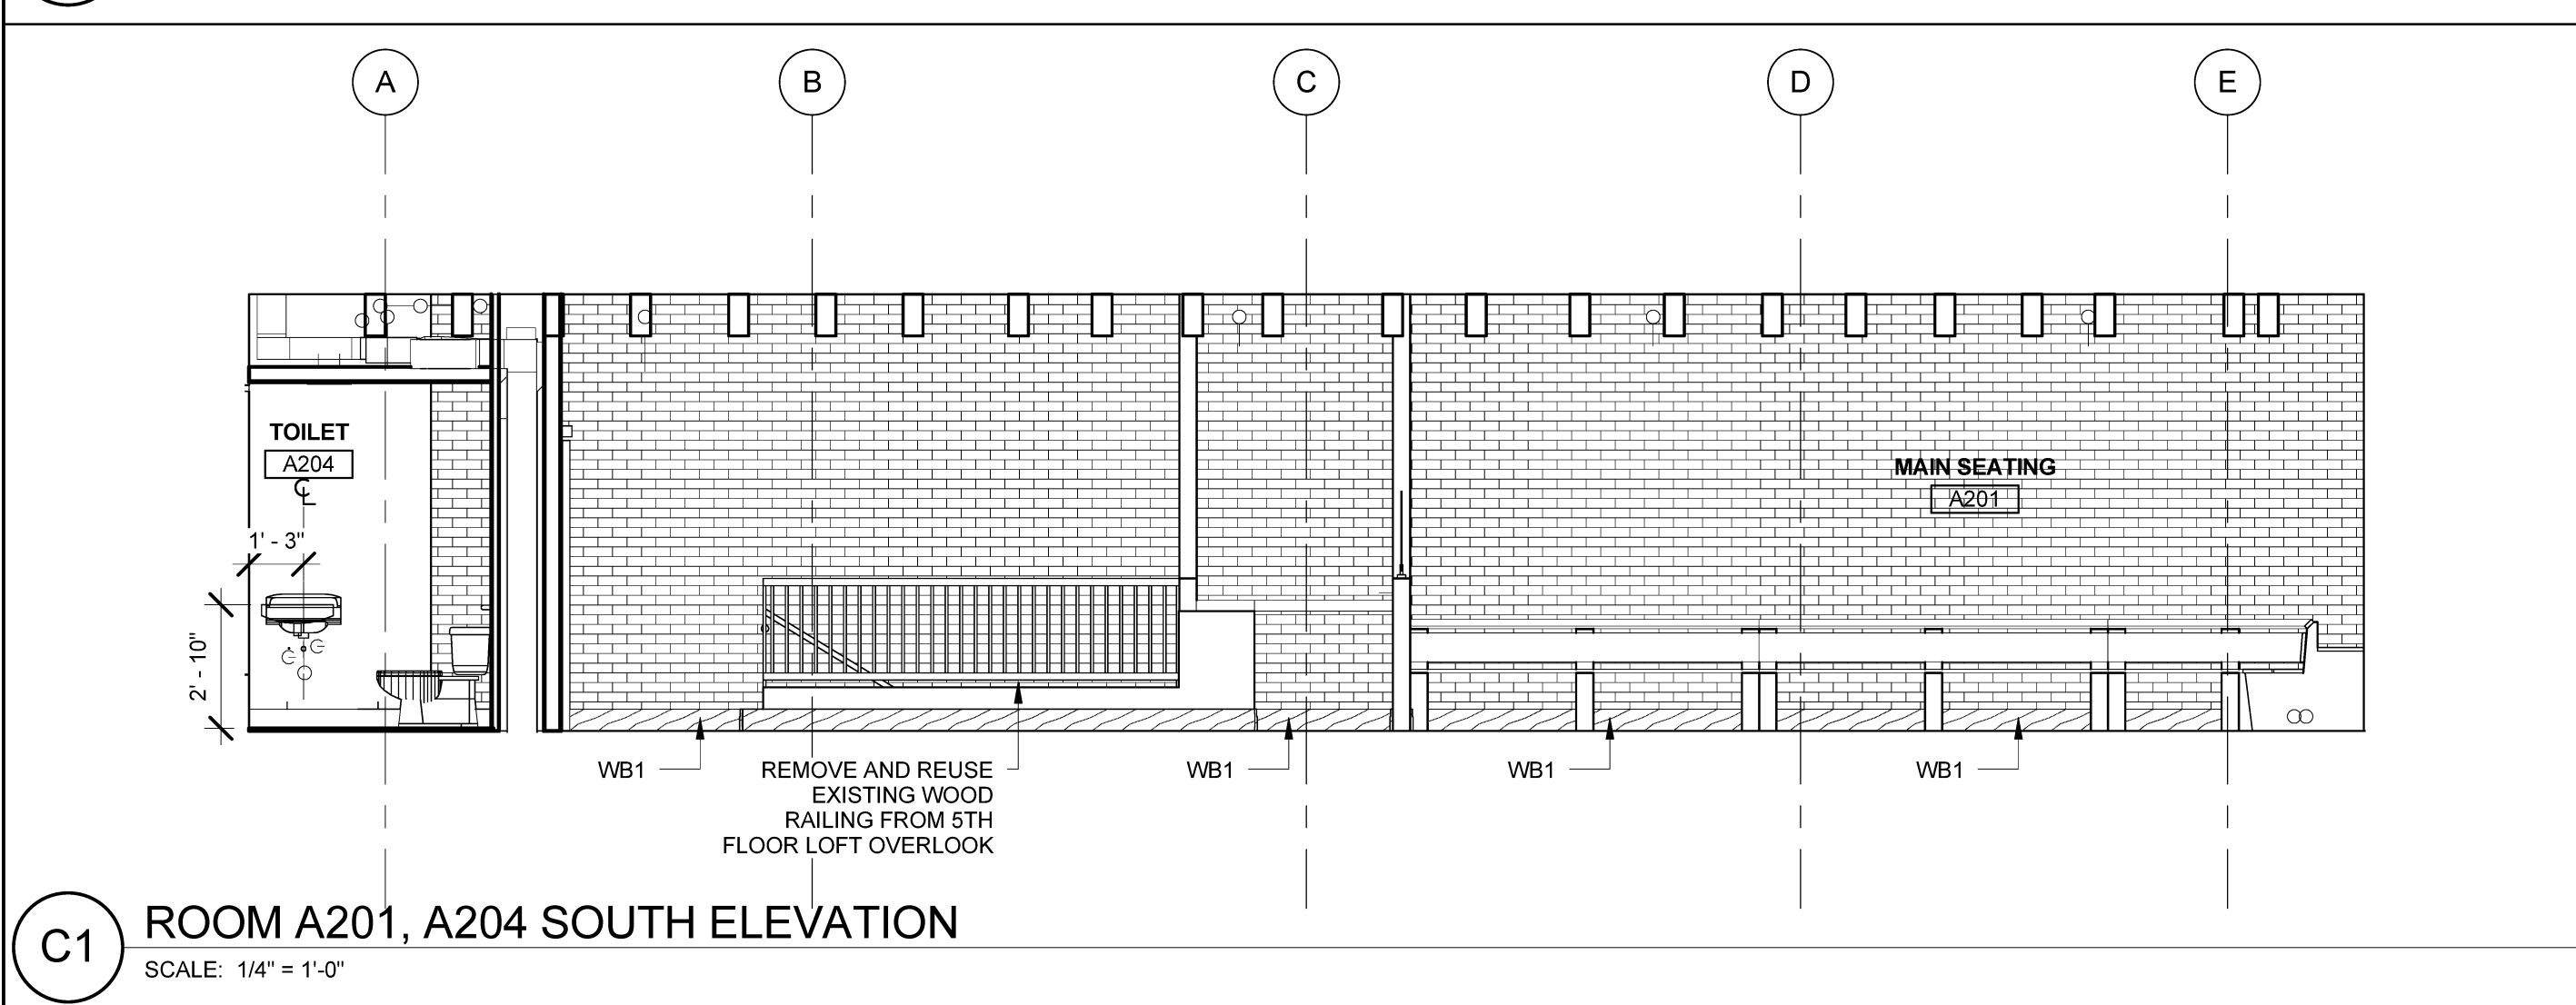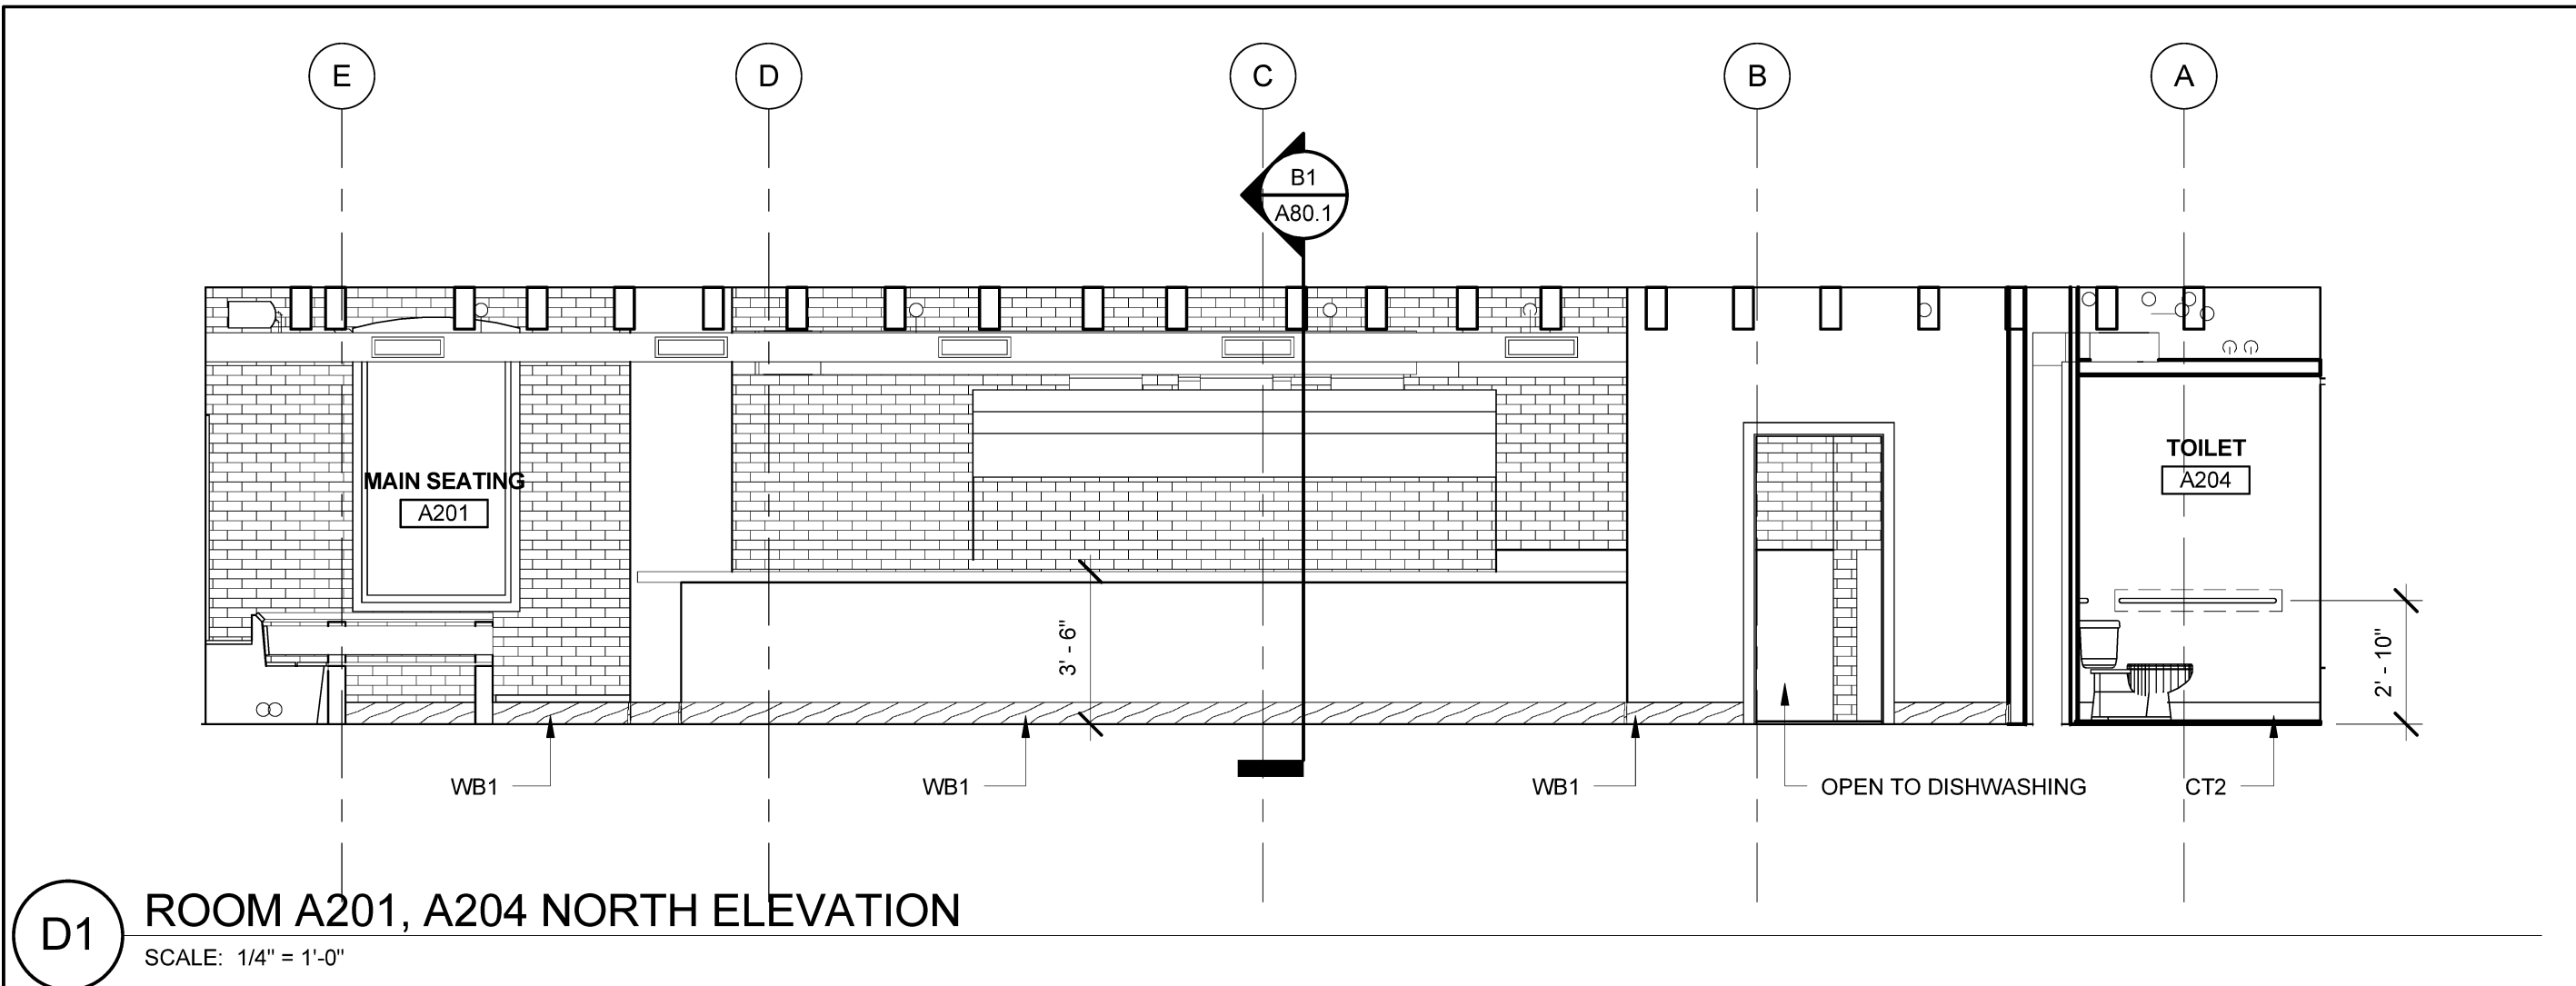

Plot Date: 5/31/2013 2:56:29 PM