

HARRIMAN

AUBURN PORTLAND MANCHESTER

GOULD RESTAURANT

414 FORE STREET  
PORTLAND, ME 04101


Harriman Project No. 12752

Key Plan Proj North




Issues and Revisions

Mark	Date	Description
--	05-21-13	75% REVIEW
--	05-31-13	ISSUED FOR CONSTRUCTION

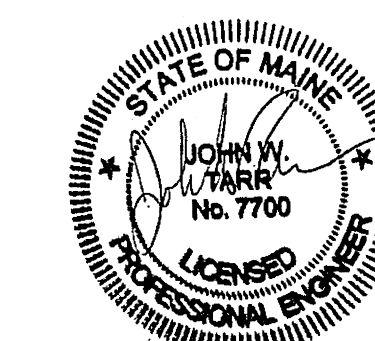


Drawing Scales  
1/4" = 1'-0"

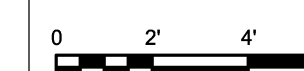

PA / PE: JWT © 2013  
Drawn By: DSH Harriman Associates

ELECTRICAL  
PART PLANS  
LIGHTING

E10.1

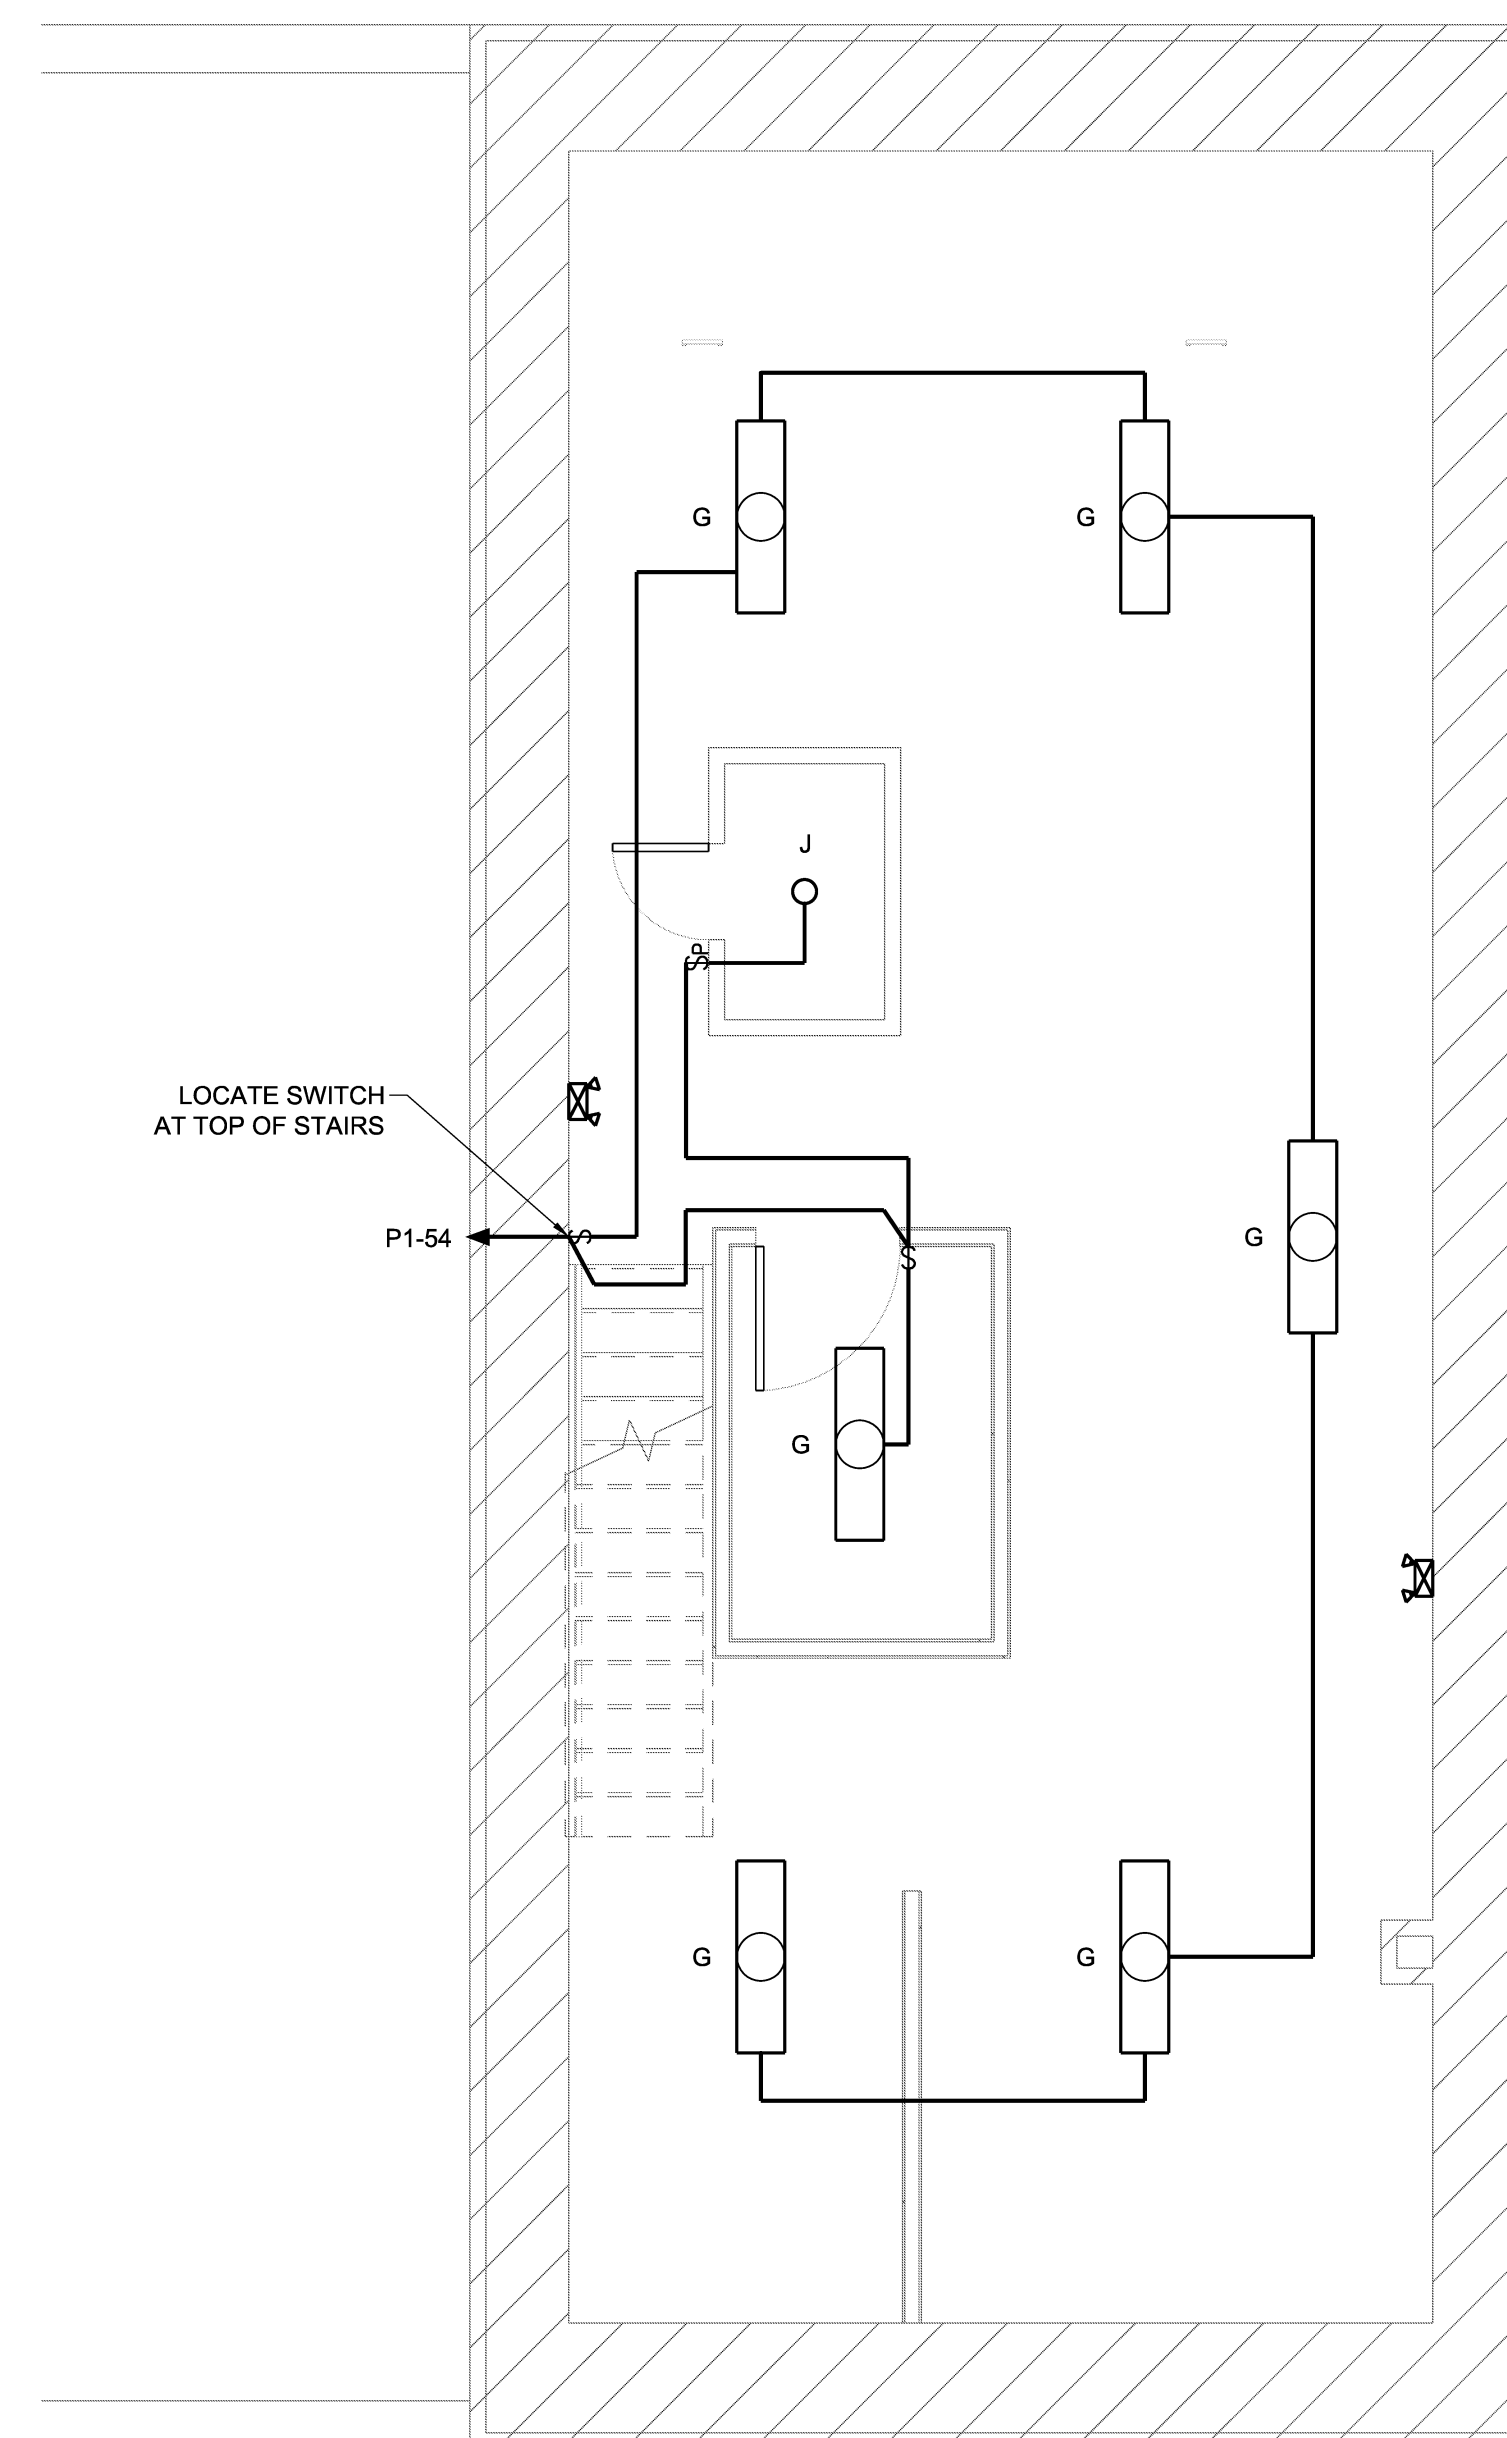

A1 BASEMENT LIGHTING  
SCALE: 1/4" = 1'-0"

A2 NOT USED  
SCALE: 1/4" = 1'-0"