

HARRIMAN


AUBURN PORTLAND MANCHESTER

GOULD RESTAURANT

414 FORE STREET  
PORTLAND, ME 04101


Harriman Project No. 12752

Key Plan Proj North

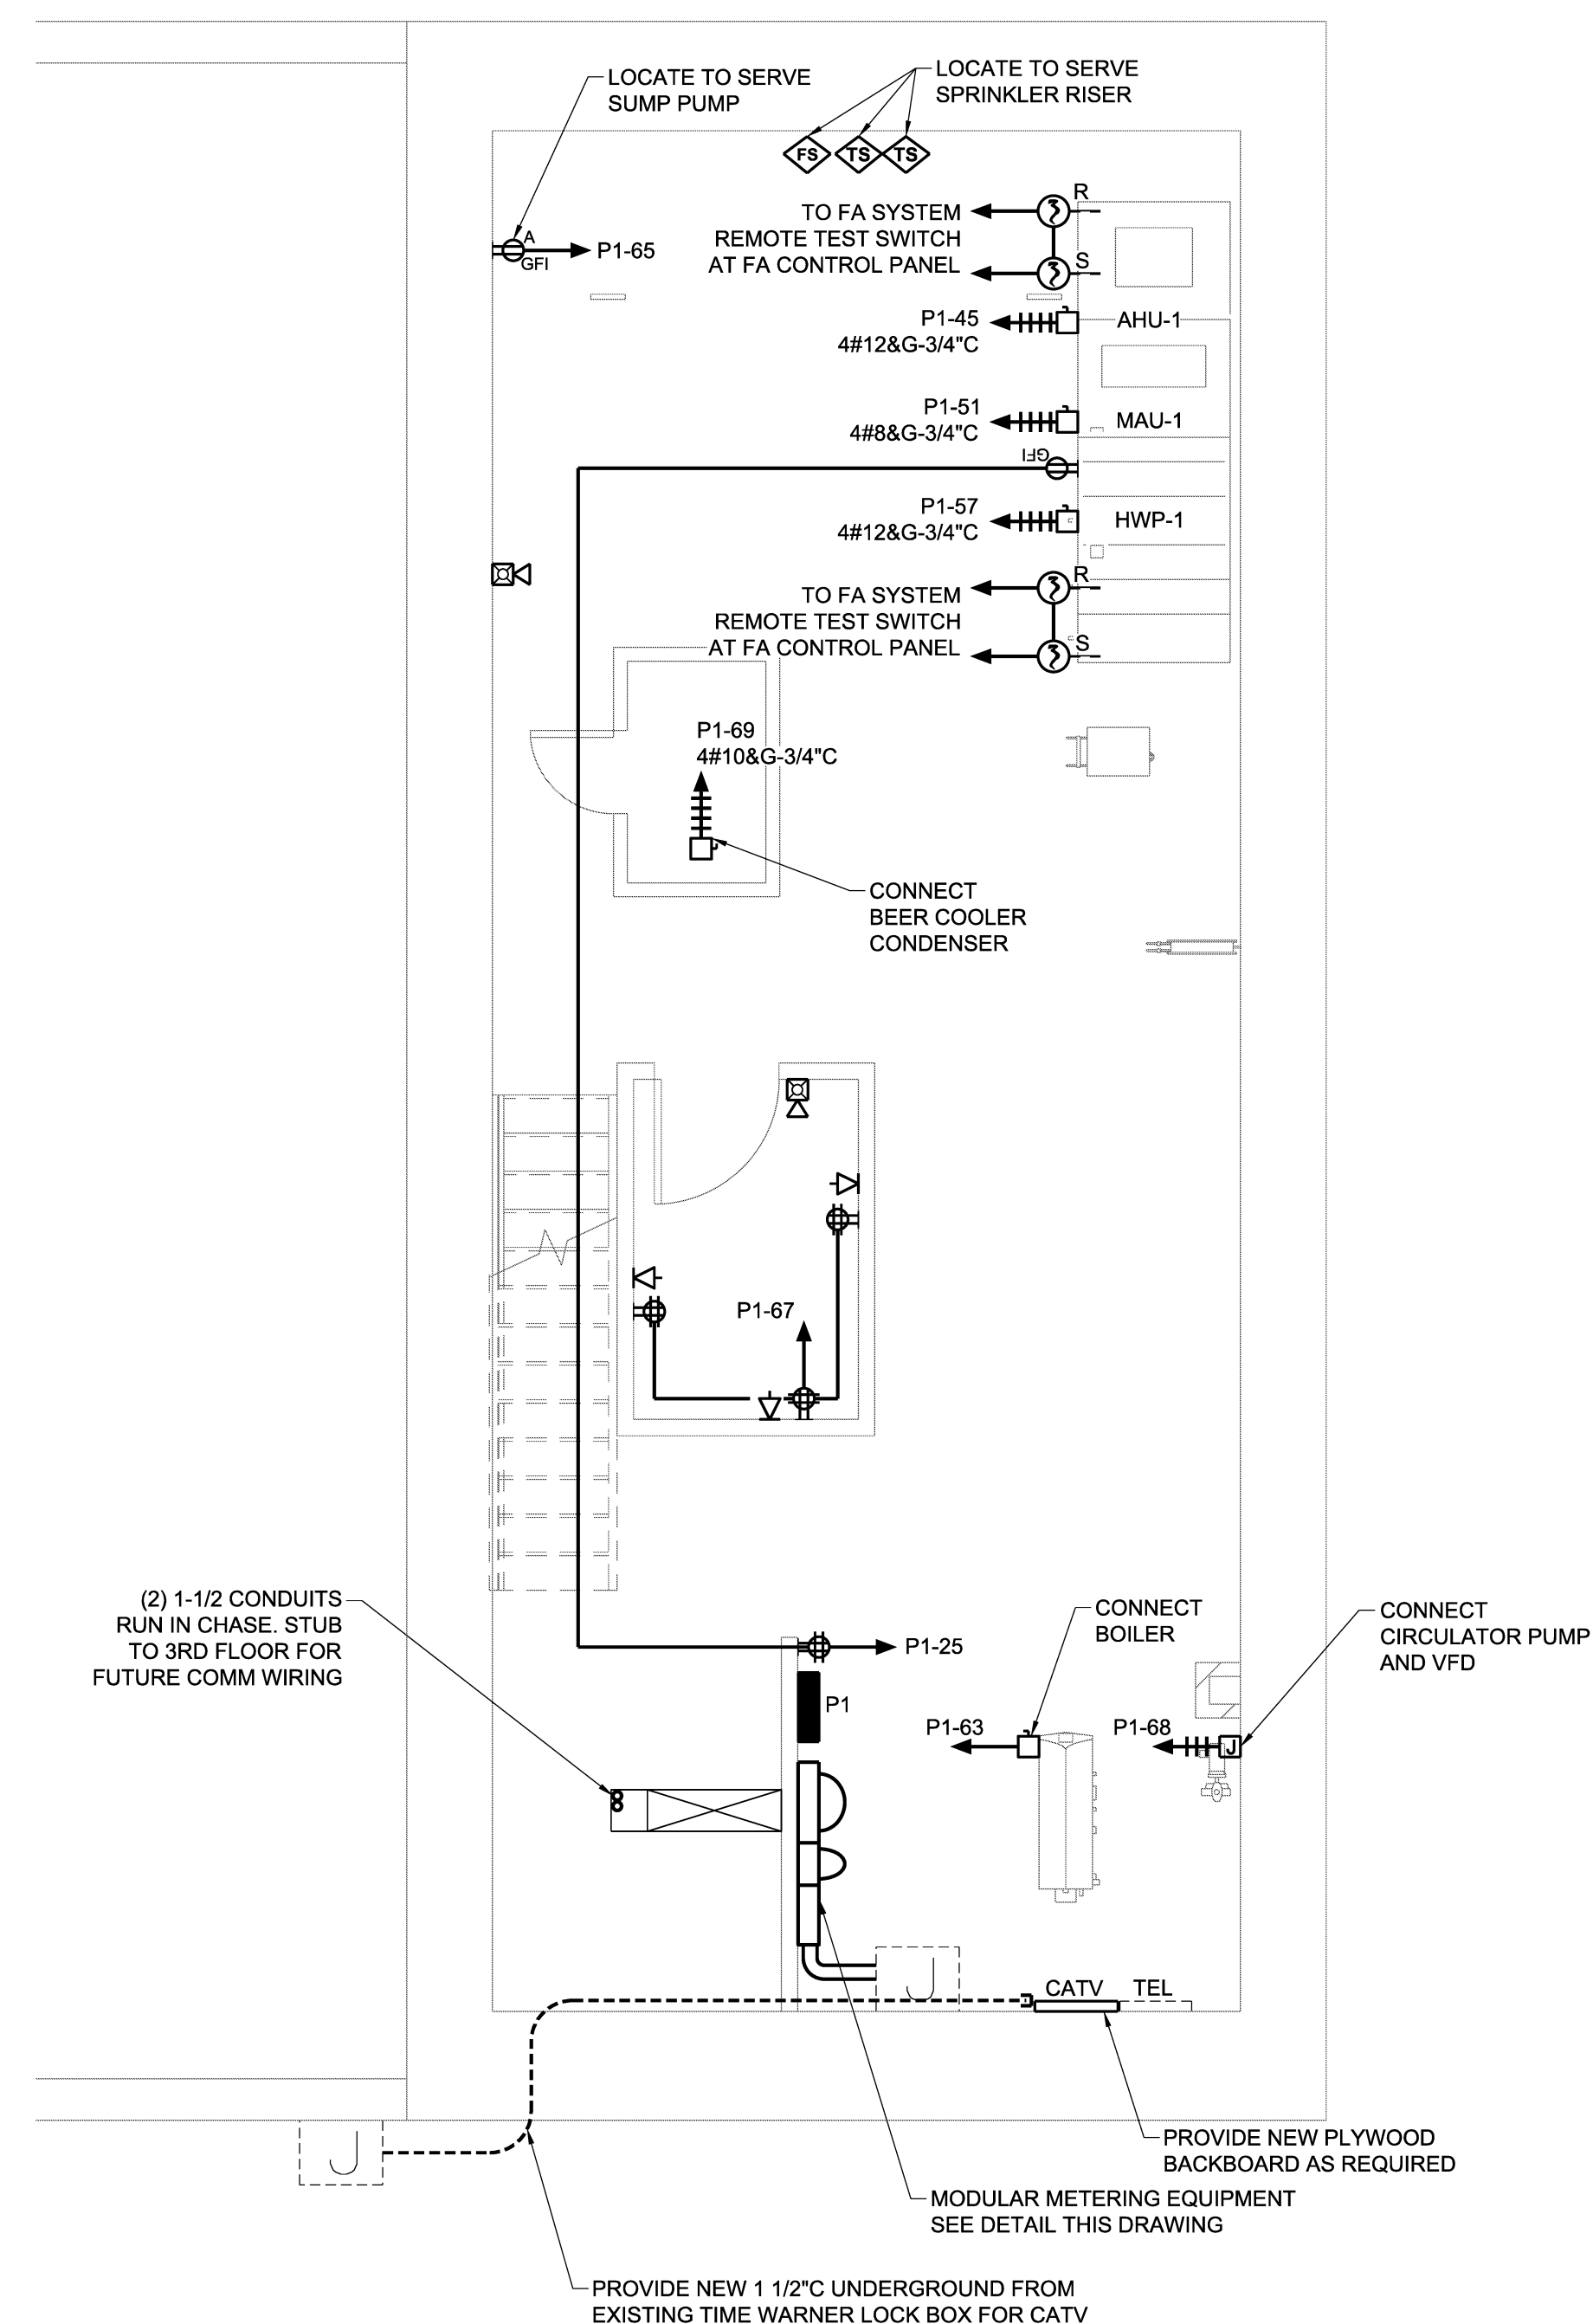


A1 BASEMENT POWER & SYSTEMS

SCALE: 1/4" = 1'-0"

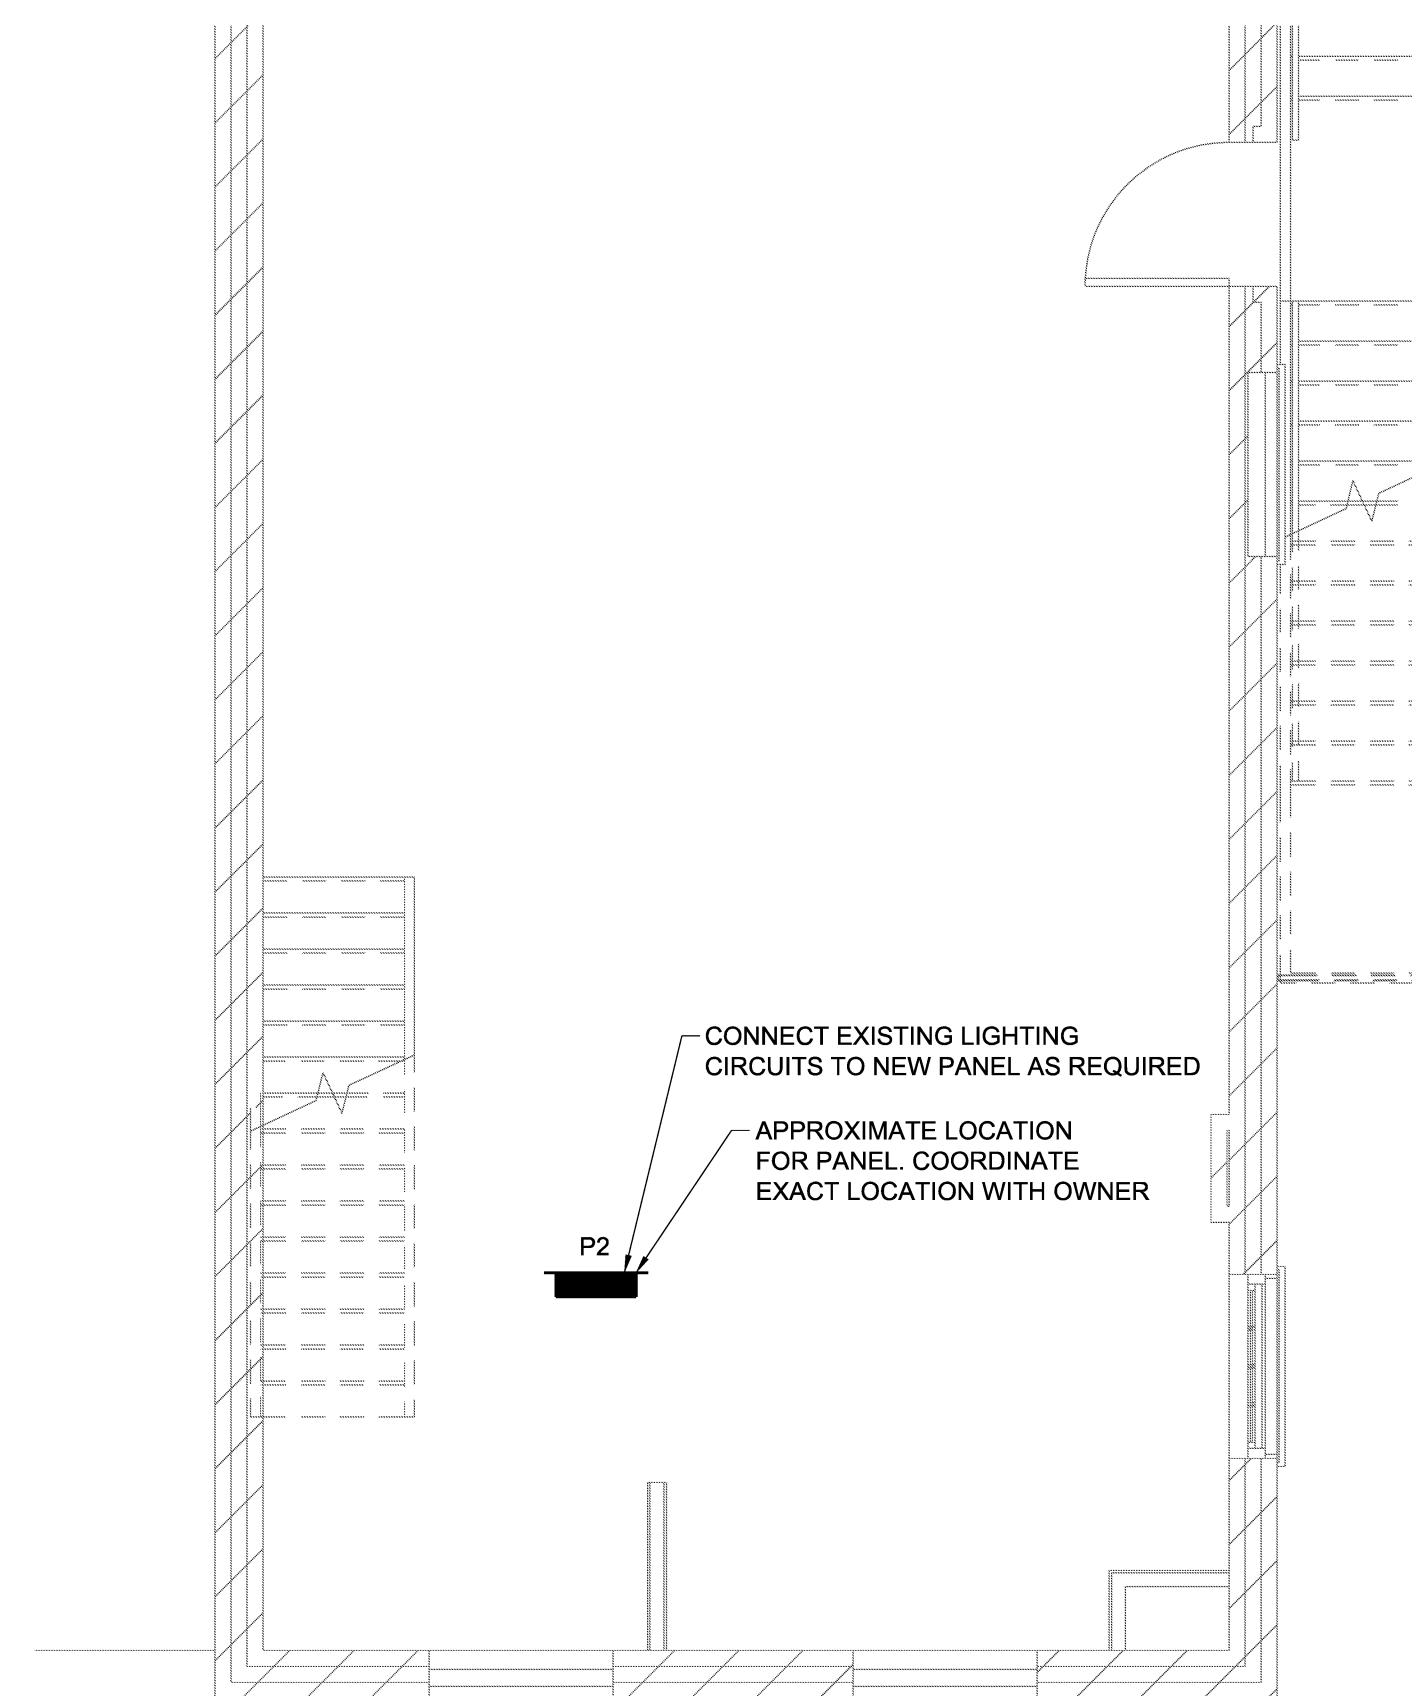


B1 PART PLAN THIRD FLOOR POWER

SCALE: 1/4" = 1'-0"

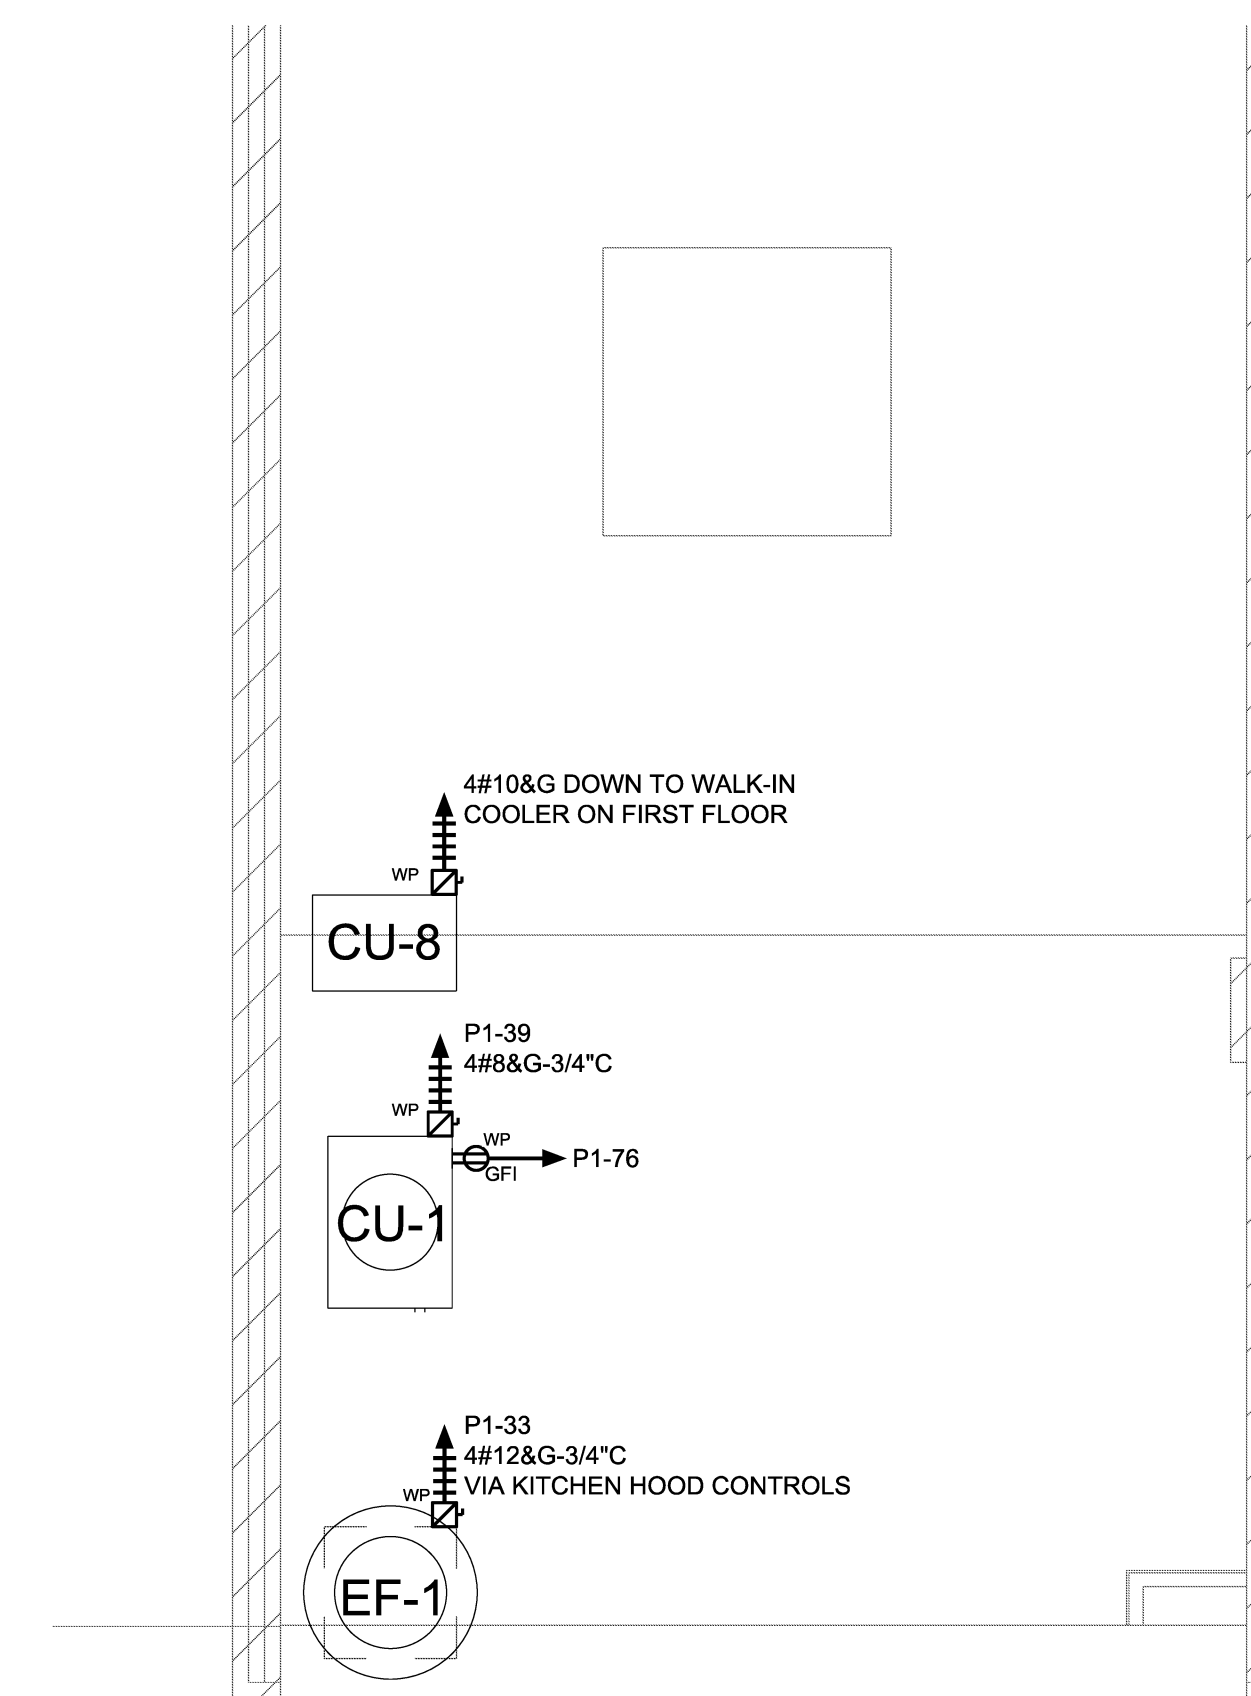

B2 PART PLAN ROOF POWER

SCALE: 1/4" = 1'-0"

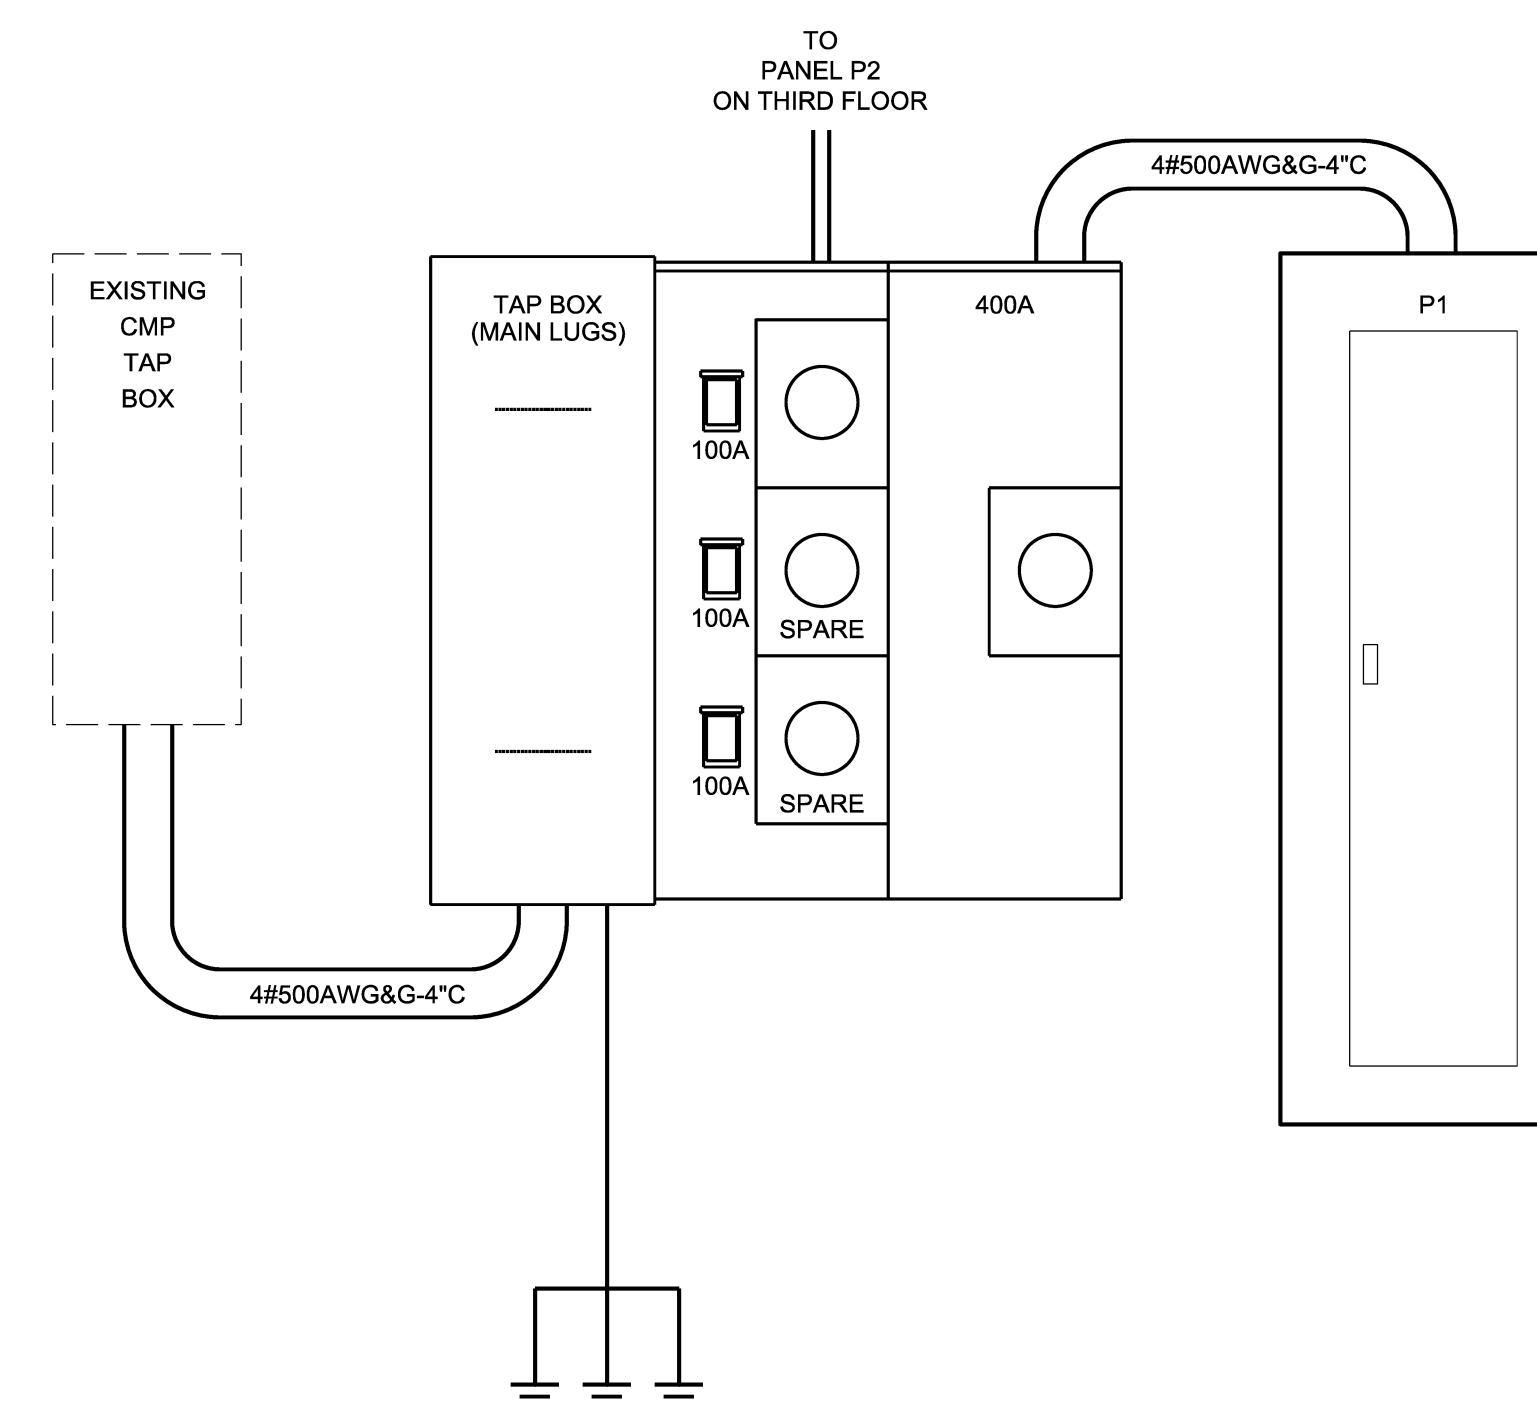


A2 MODULAR METERING EQUIPMENT DETAIL


SCALE: NO SCALE

Issues and Revisions

Mark	Date	Description
--	05-21-13	75% REVIEW
--	05-31-13	ISSUED FOR CONSTRUCTION

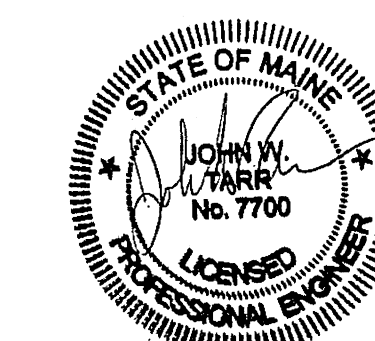

Drawing Scales  
1/4" = 1'-0"

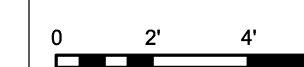

PA / PE: JWT  
Drawn By: DSH

© 2013  
Harriman Associates

ELECTRICAL  
PART PLANS  
POWER & SYSTEMS

E20.1