

HARRIMAN


AUBURN PORTLAND MANCHESTER

GOULD RESTAURANT

414 FORE STREET
PORTLAND, ME 04101

Harriman Project No. 12752


Key Plan Proj North

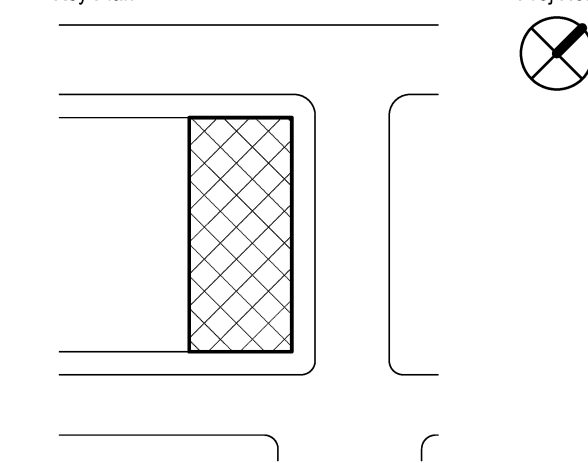

NOTE:
REFER TO A05.1 FOR DEMOLITION SCHEDULE AND NOTES.

Issues and Revisions

Mark	Date	Description
	05-21-13	75% REVIEW
	05-31-13	ISSUED FOR CONSTRUCTION
	06-10-13	ISSUED FOR PERMITTING
	07-26-13	RE-ISSUED FOR CONSTRUCTION
	09-23-13	RE-ISSUED FOR CONSTRUCTION

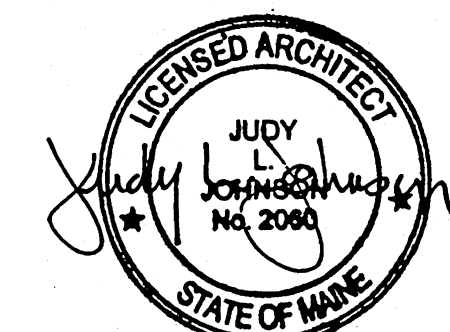


Drawing Scales	0	2'	4'	6'
1/4" = 1'-0"				
	1/4" = 1'-0"			


PA / PE: RBB	© 2013
Drawn By: CMP	Harriman Associates

DEMOLITION PLANS

A05.2

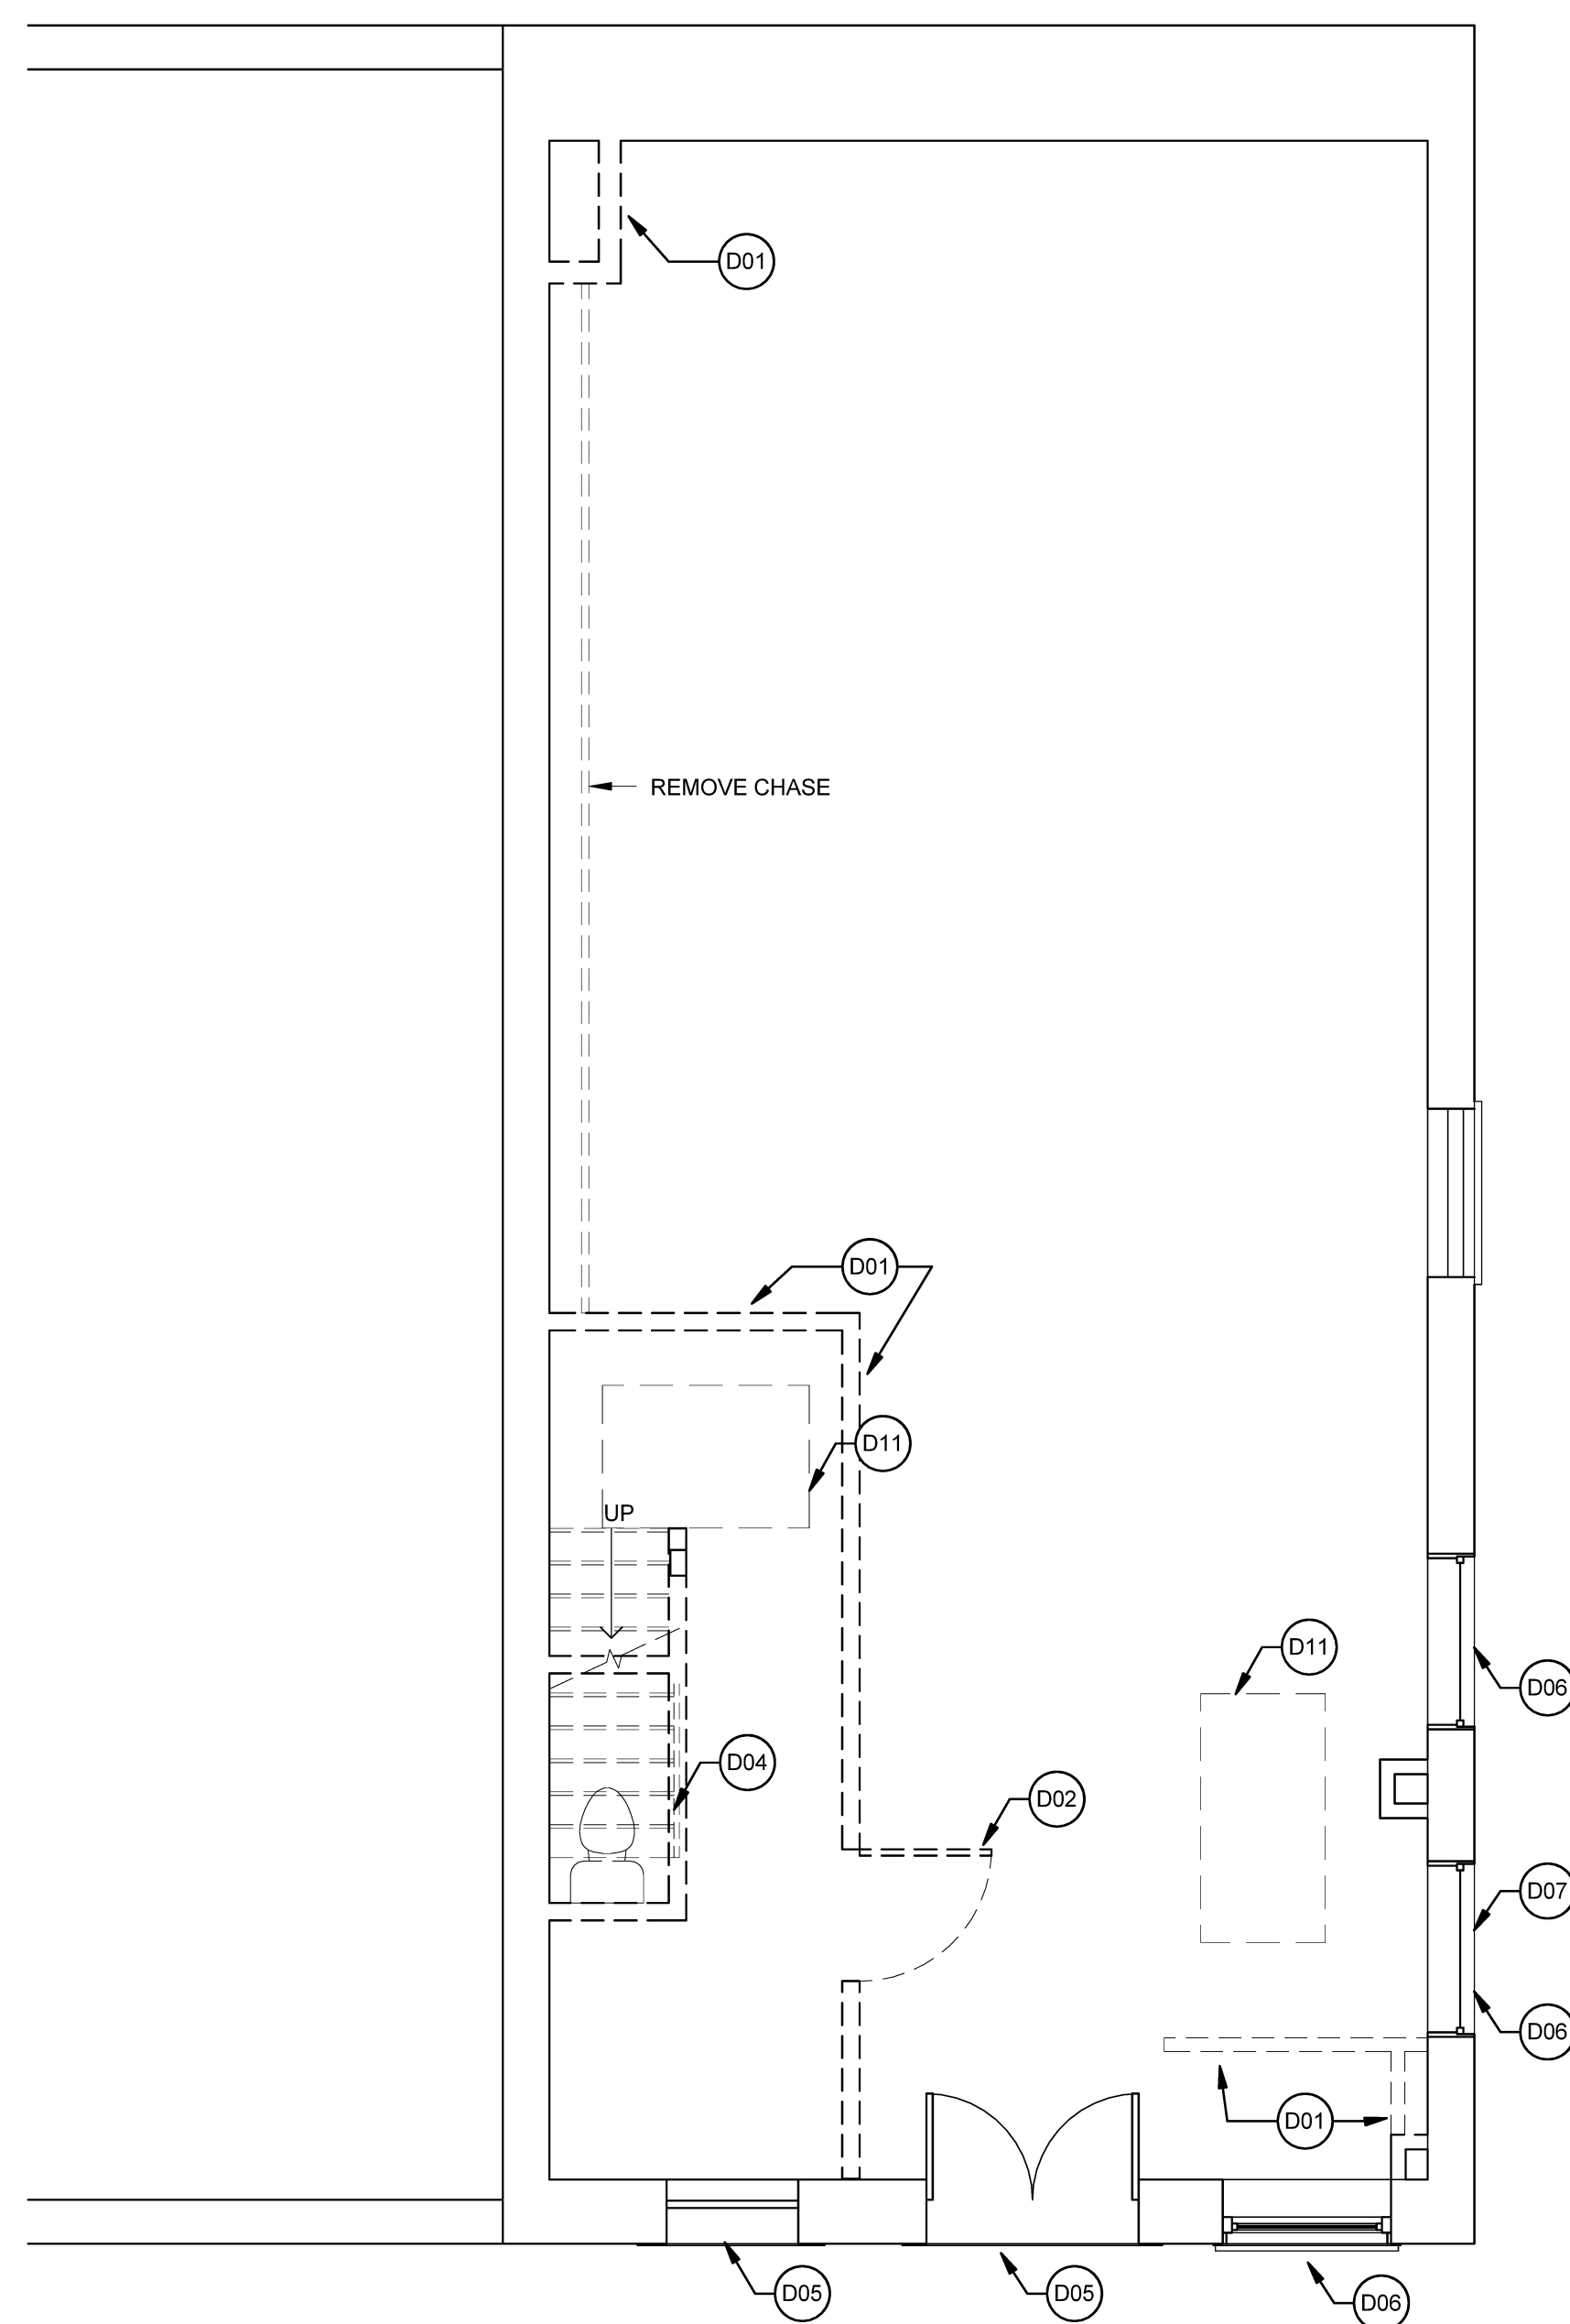

A1 FIRST FLOOR DEMO PLAN
SCALE: 1/4" = 1'-0"

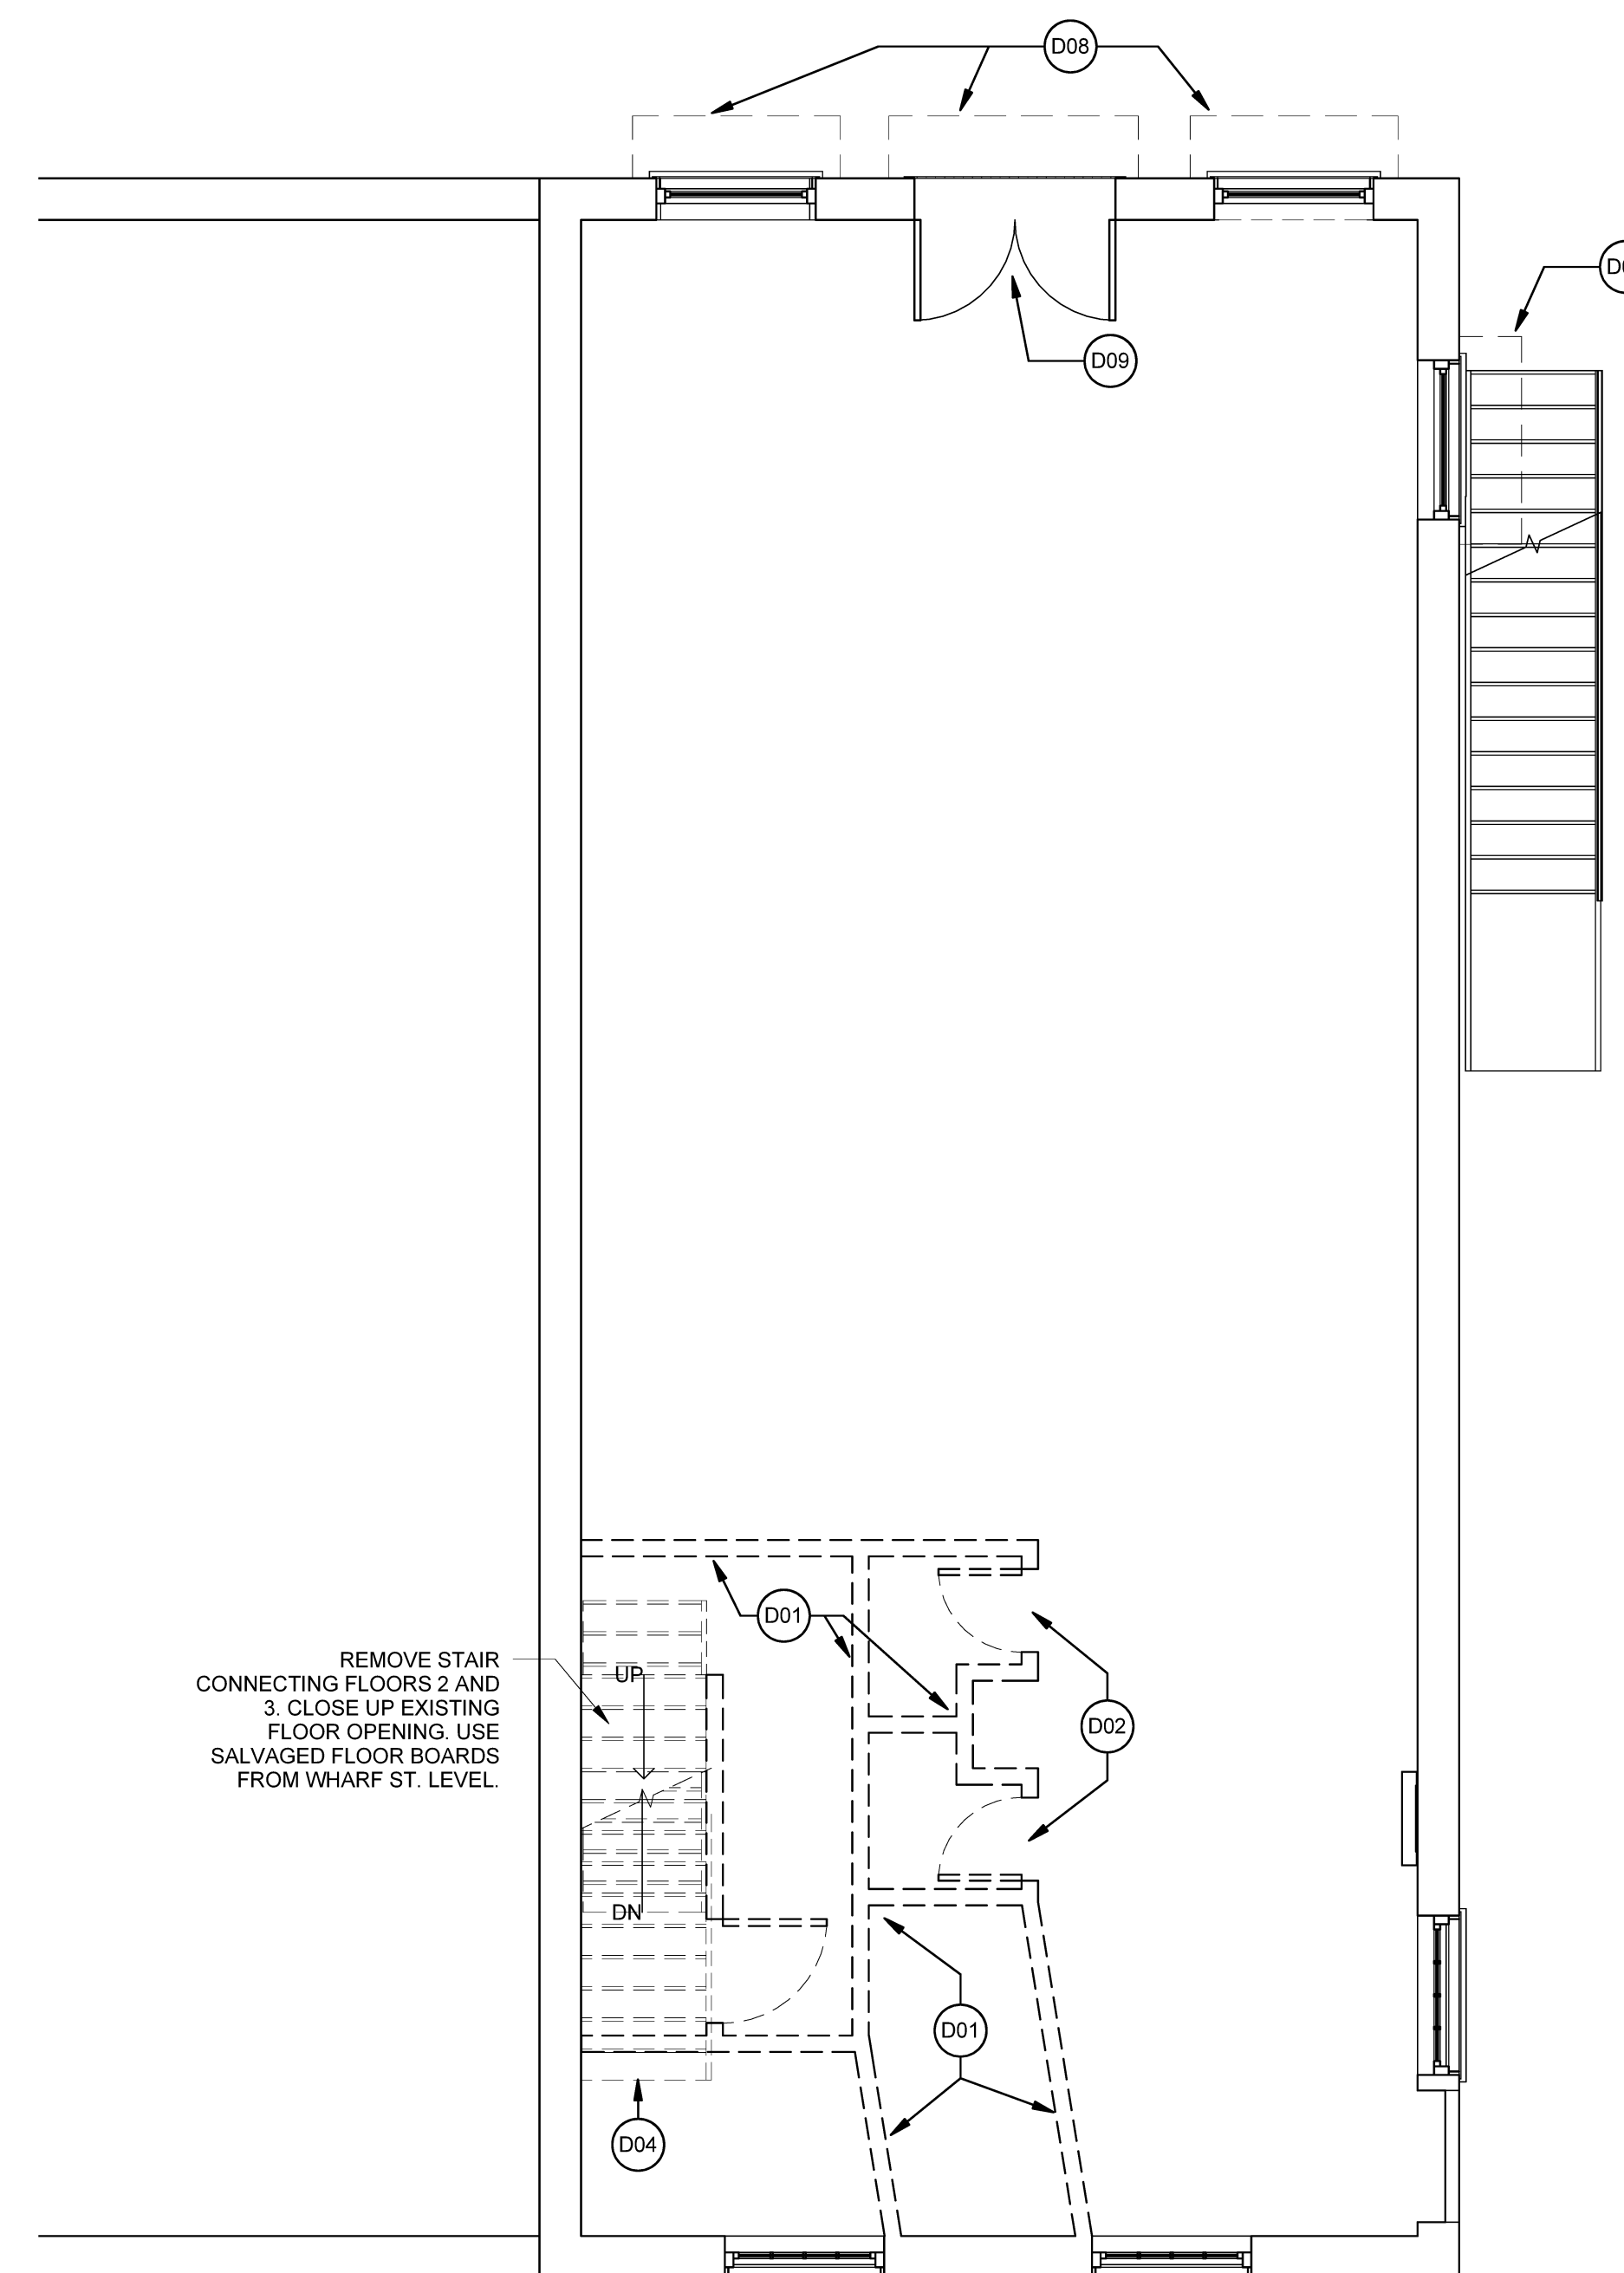

A3 SECOND FLOOR DEMO PLAN
SCALE: 1/4" = 1'-0"