

HARRIMAN

AUBURN PORTLAND MANCHESTER

GOULD RESTAURANT

414 FORE STREET
PORTLAND, ME 04101


Harriman Project No. 12752

Key Plan Proj North




Issues and Revisions

Mark	Date	Description
--	05-21-13	75% REVIEW
--	05-31-13	ISSUED FOR CONSTRUCTION
--	07-26-13	RE-ISSUED FOR CONSTRUCTION
--	09-23-13	RE-ISSUED FOR CONSTRUCTION

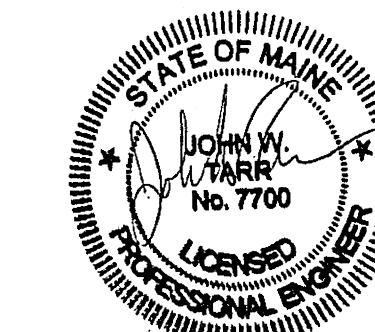


Drawing Scales
1/4" = 1'-0"

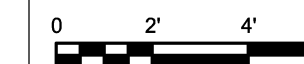

PA / PE: JWT © 2013
Drawn By: DSH Harriman Associates


ELECTRICAL
PART PLANS
LIGHTING

E10.2

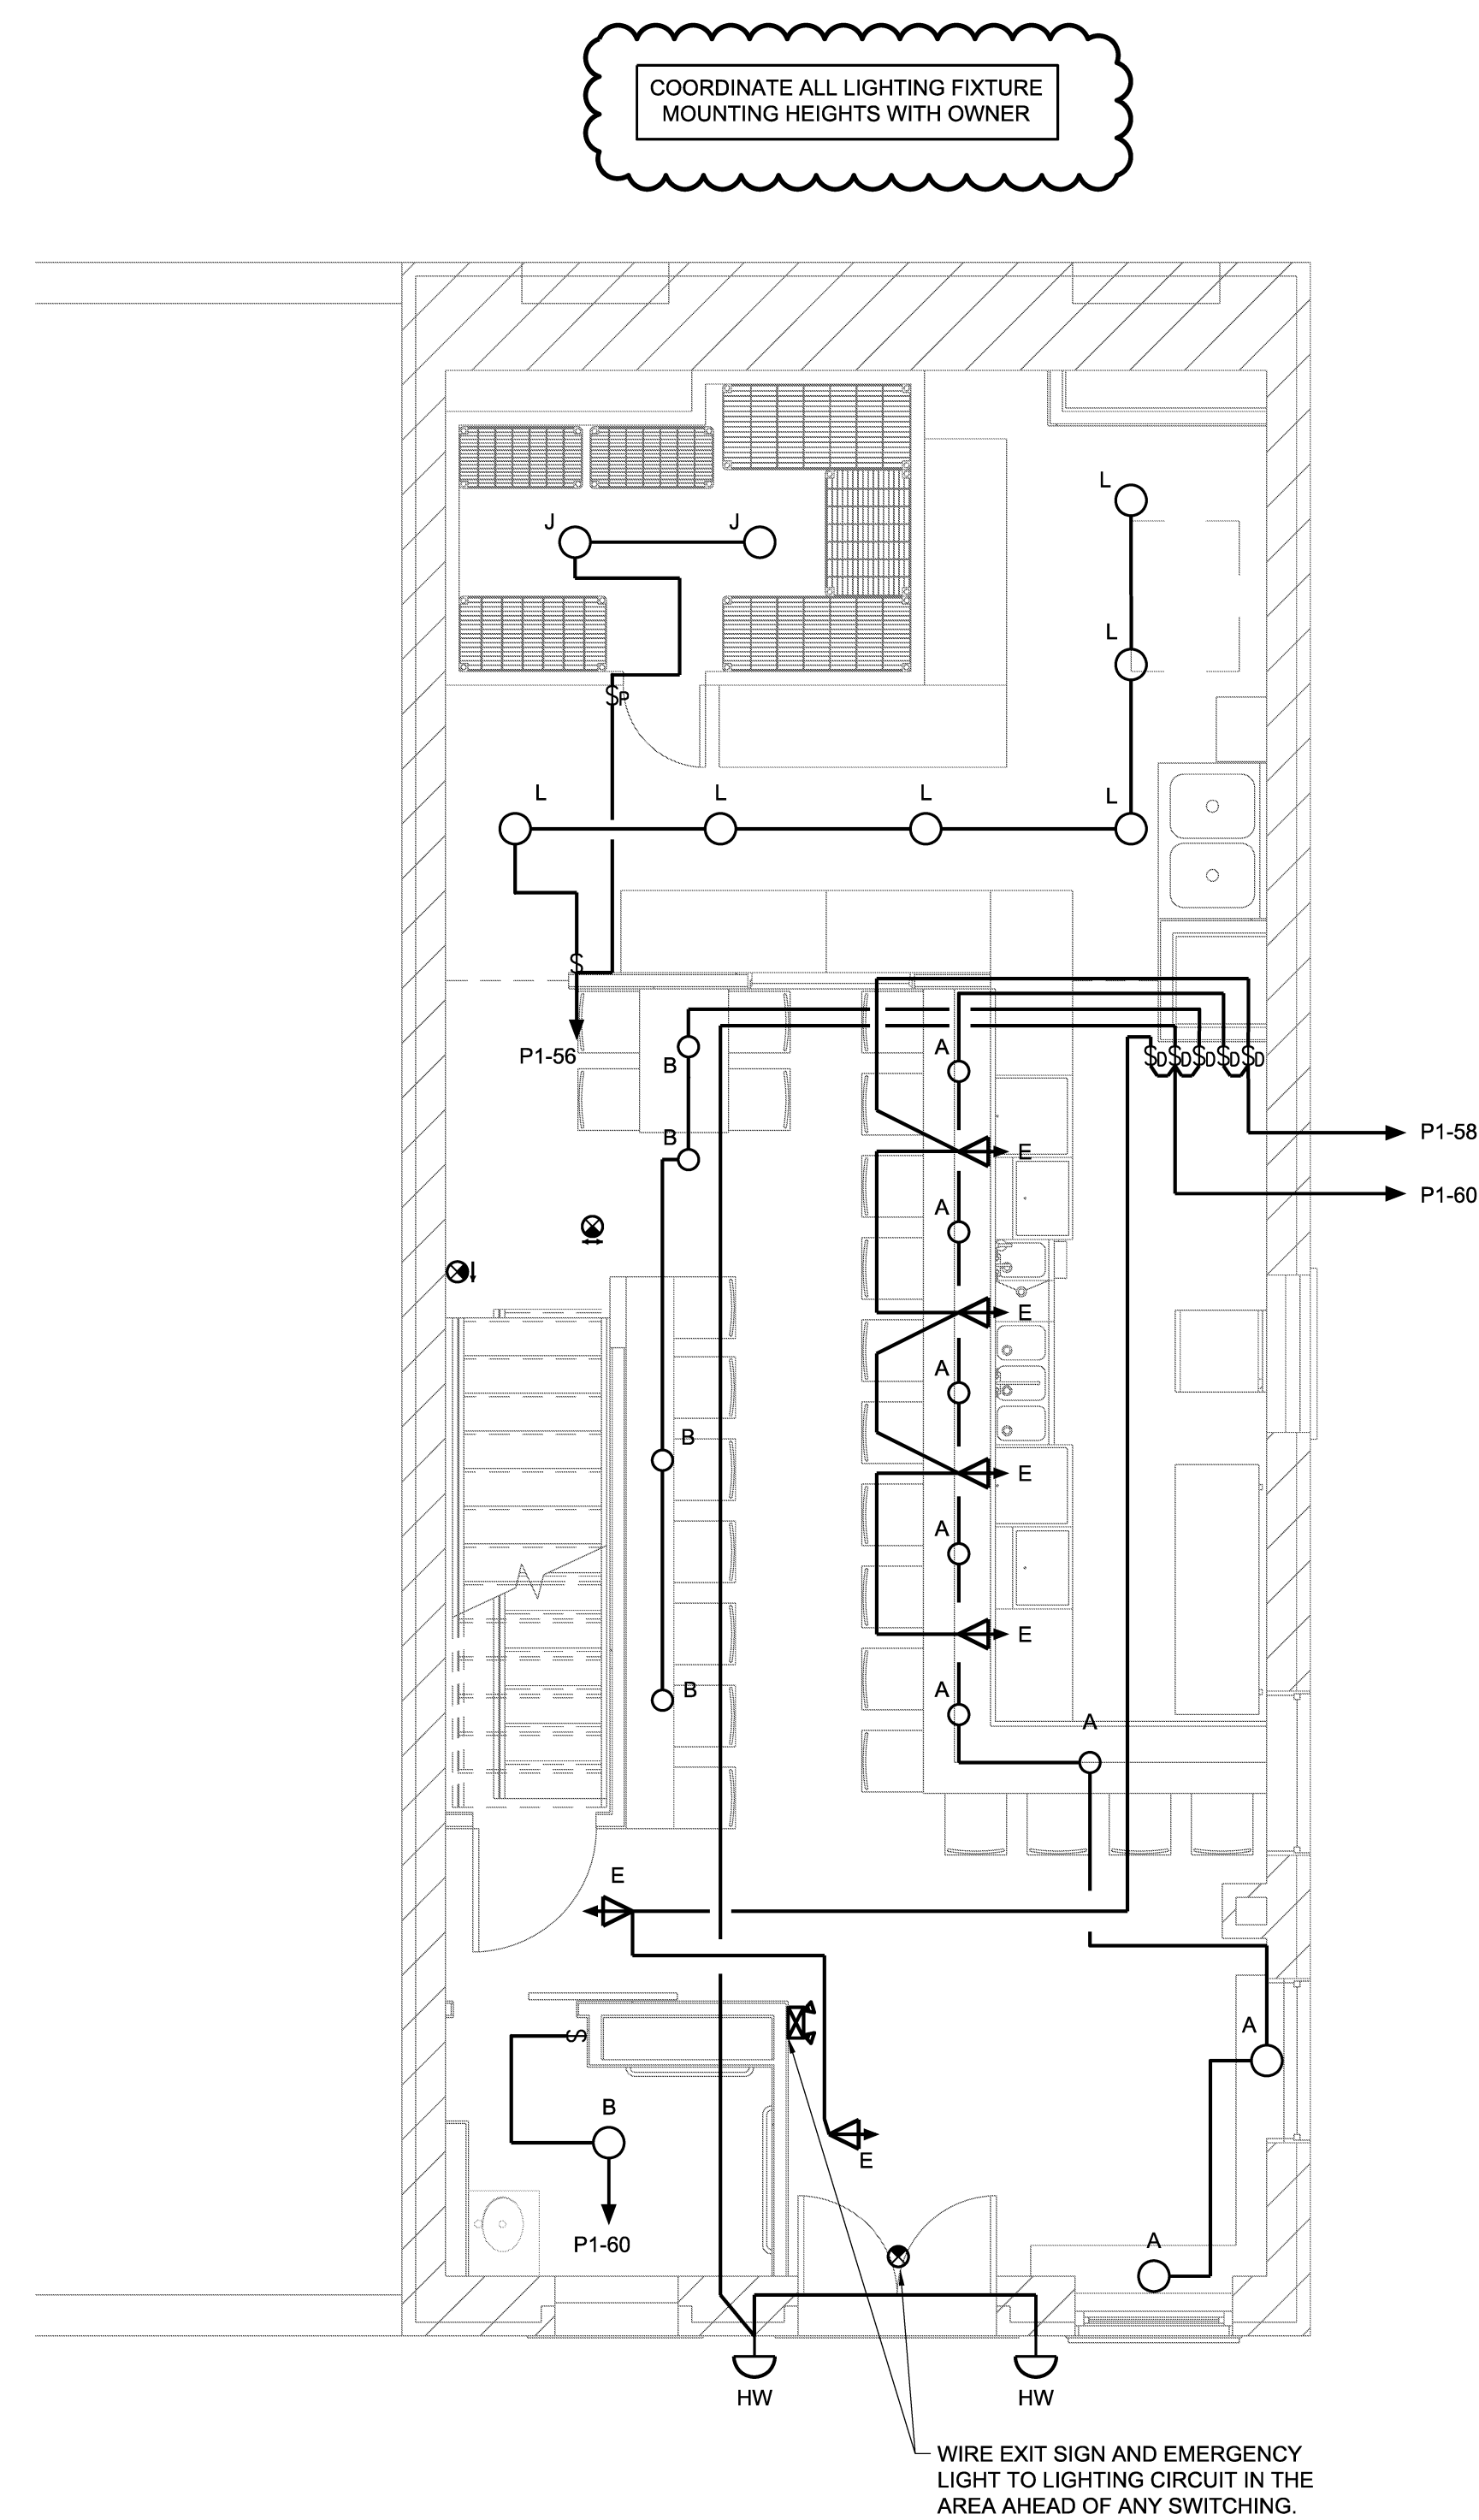

A1 FIRST FLOOR LIGHTING

SCALE: 1/4" = 1'-0"

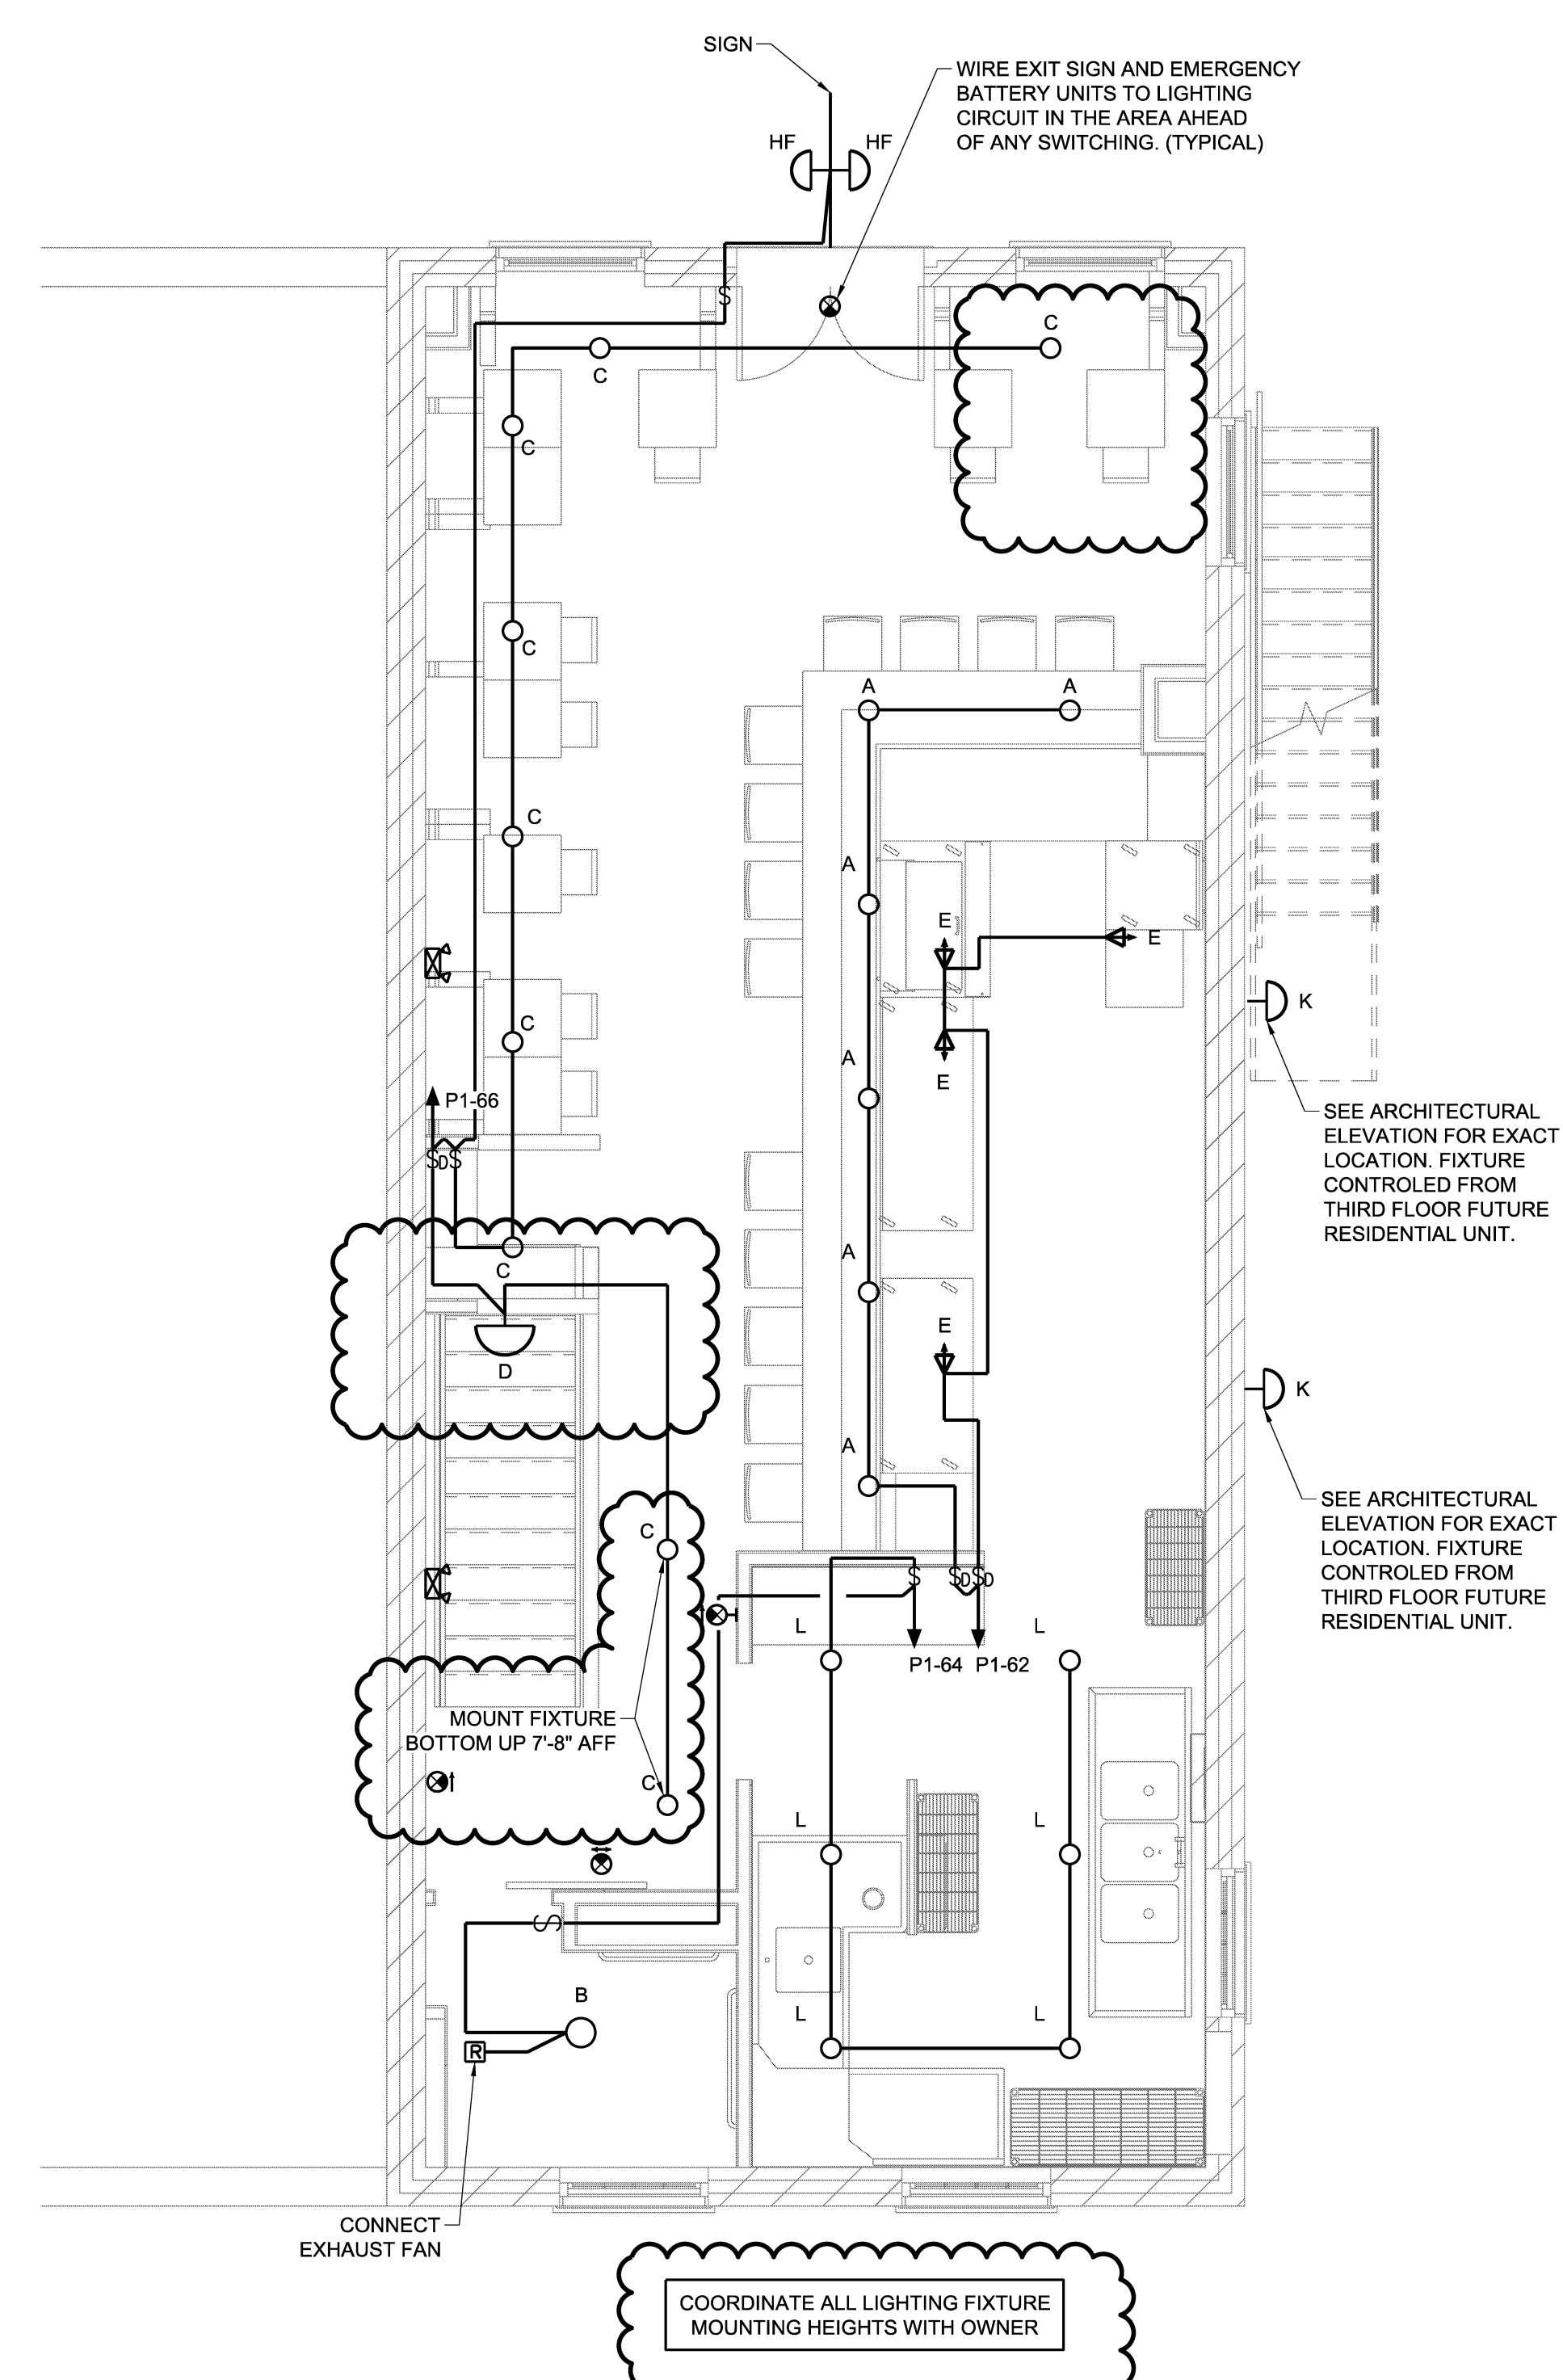

A2 SECOND FLOOR LIGHTING

SCALE: 1/4" = 1'-0"