

HARRIMAN

AUBURN PORTLAND MANCHESTER

GOULD RESTAURANT


414 FORE STREET
PORTLAND, ME 04101

Harriman Project No. 12752

Key Plan Proj North

Issues and Revisions

Mark	Date	Description
--	05-21-13	75% REVIEW
--	05-31-13	ISSUED FOR CONSTRUCTION
--	07-26-13	RE-ISSUED FOR CONSTRUCTION
--	09-23-13	RE-ISSUED FOR CONSTRUCTION

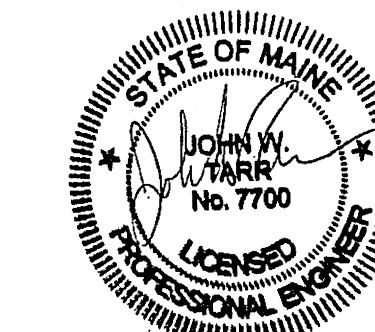


Drawing Scales
1/4" = 1'-0"


PA / PE: JWT © 2013
Drawn By: DSH Harriman Associates

ELECTRICAL
PART PLANS
POWER & SYSTEMS

E20.2

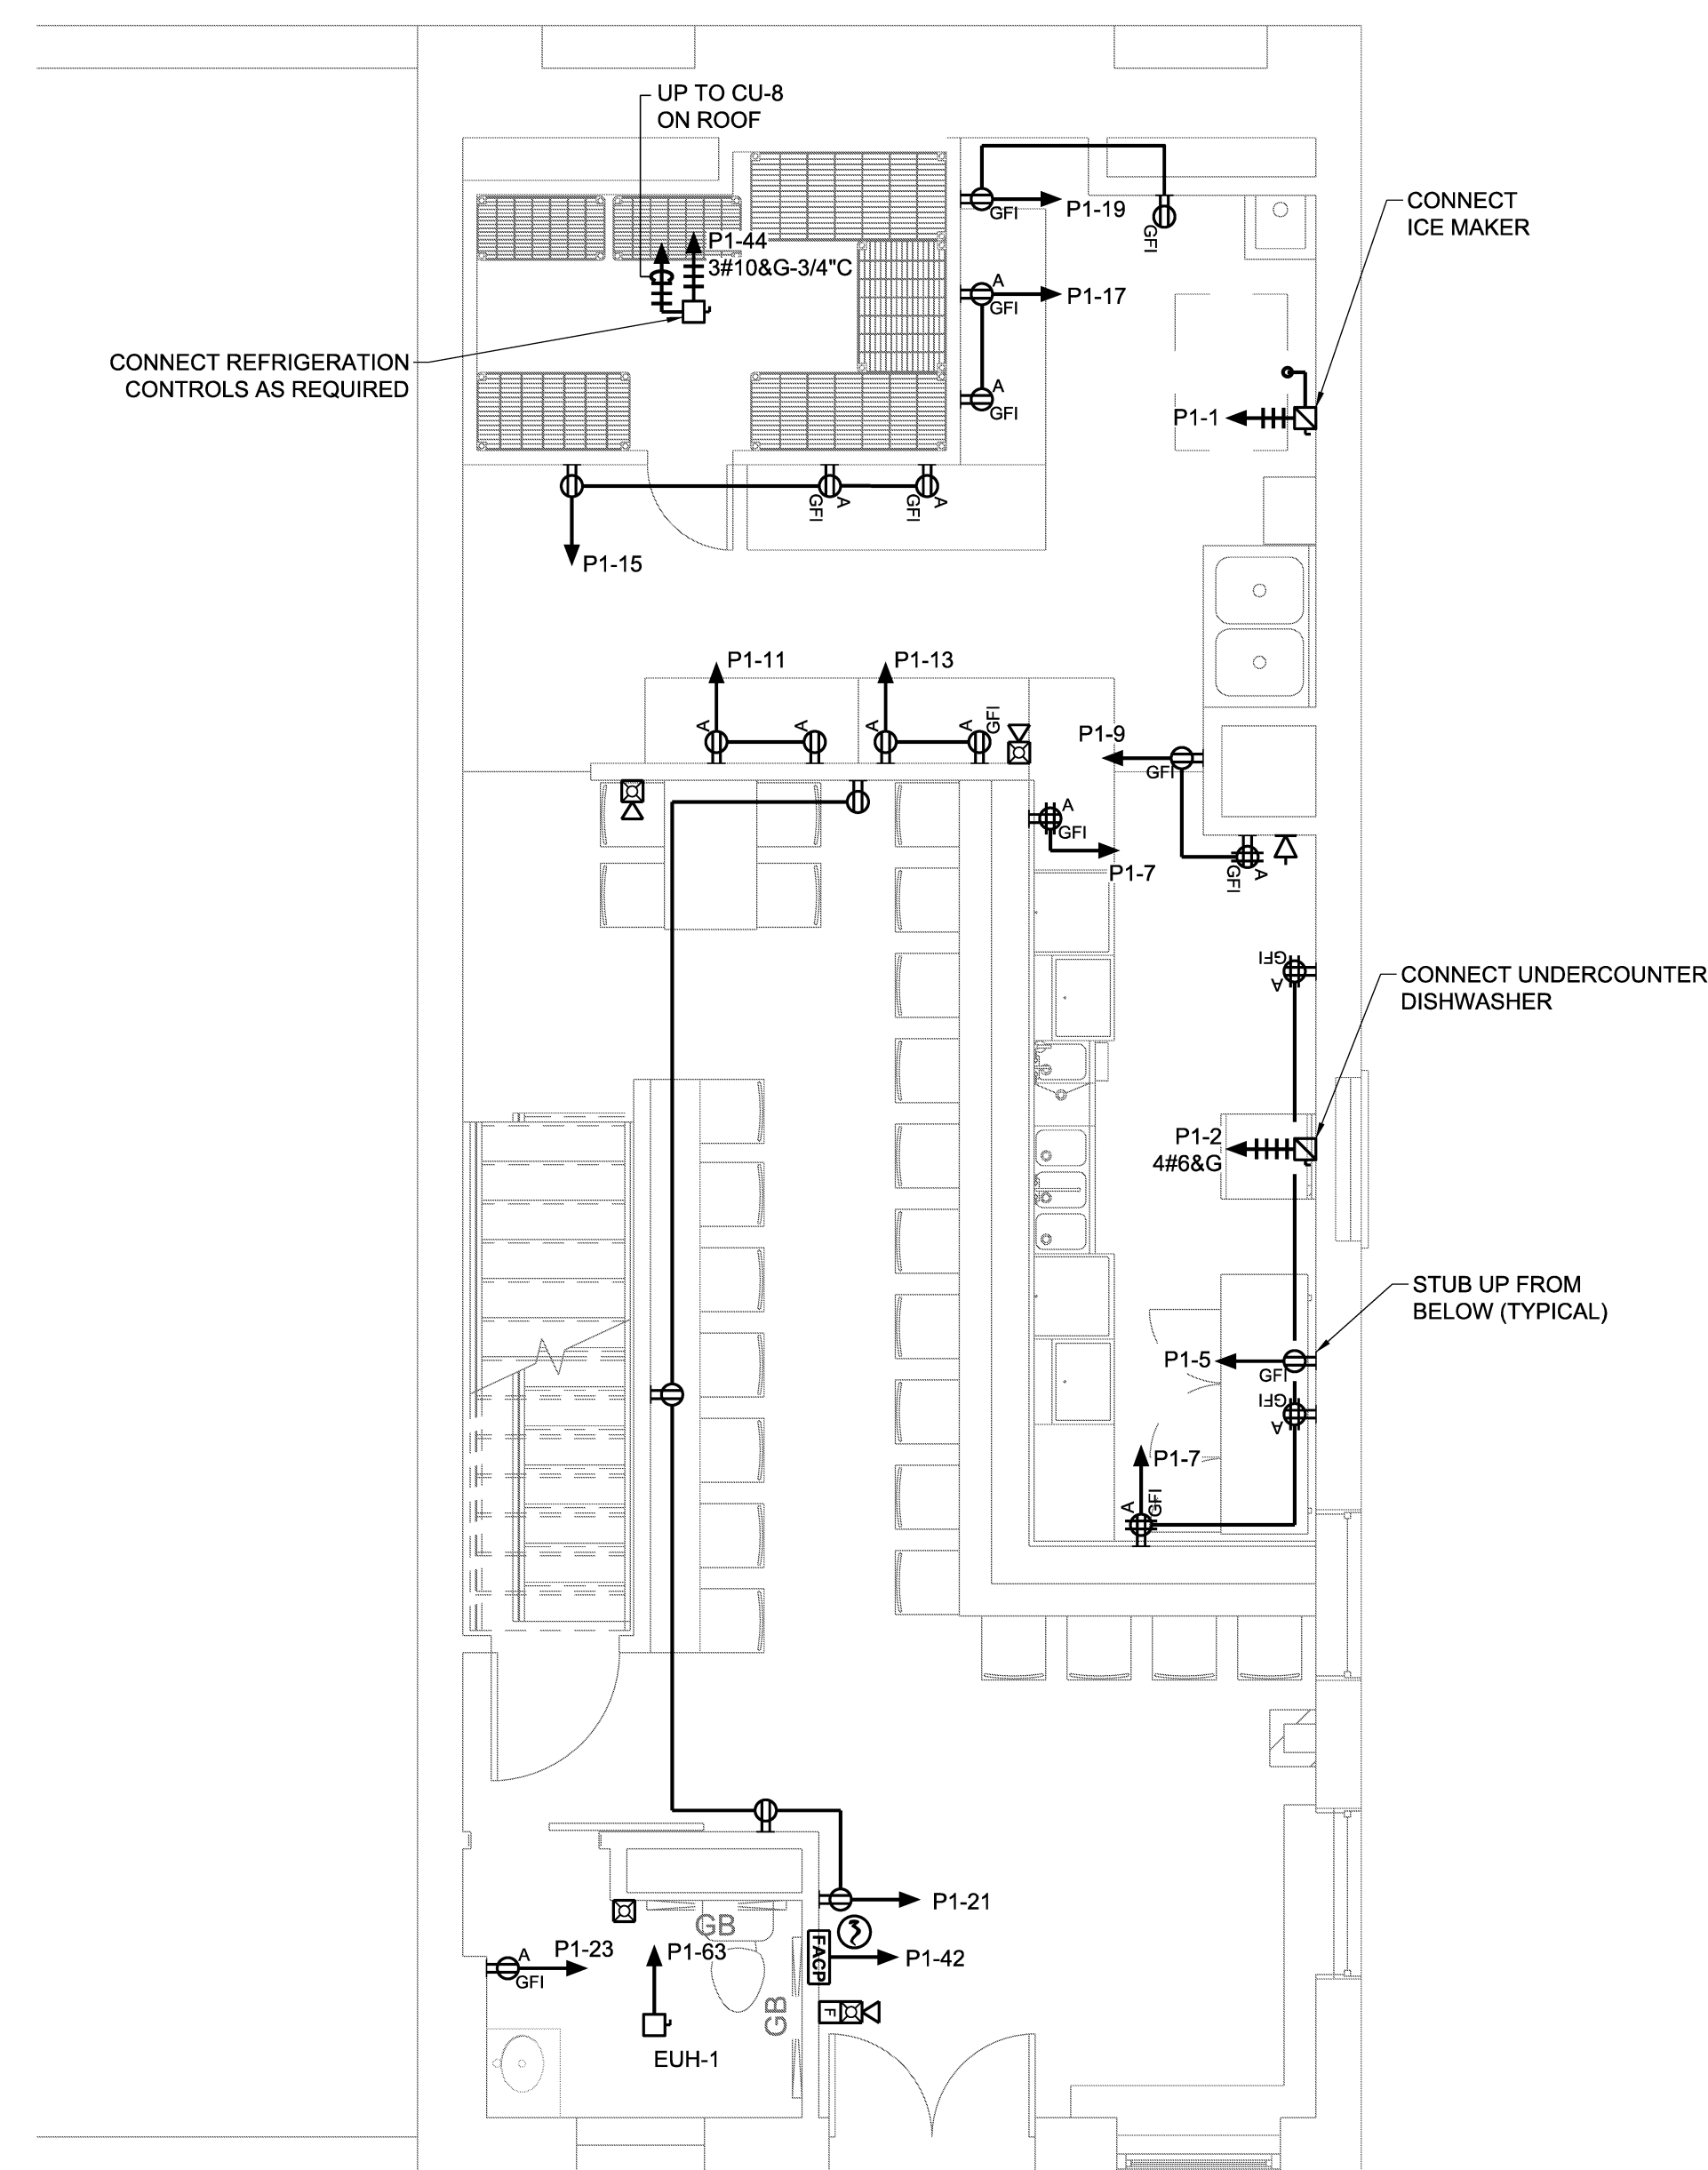

A1 FIRST FLOOR POWER & SYSTEMS
SCALE: 1/4" = 1'-0"

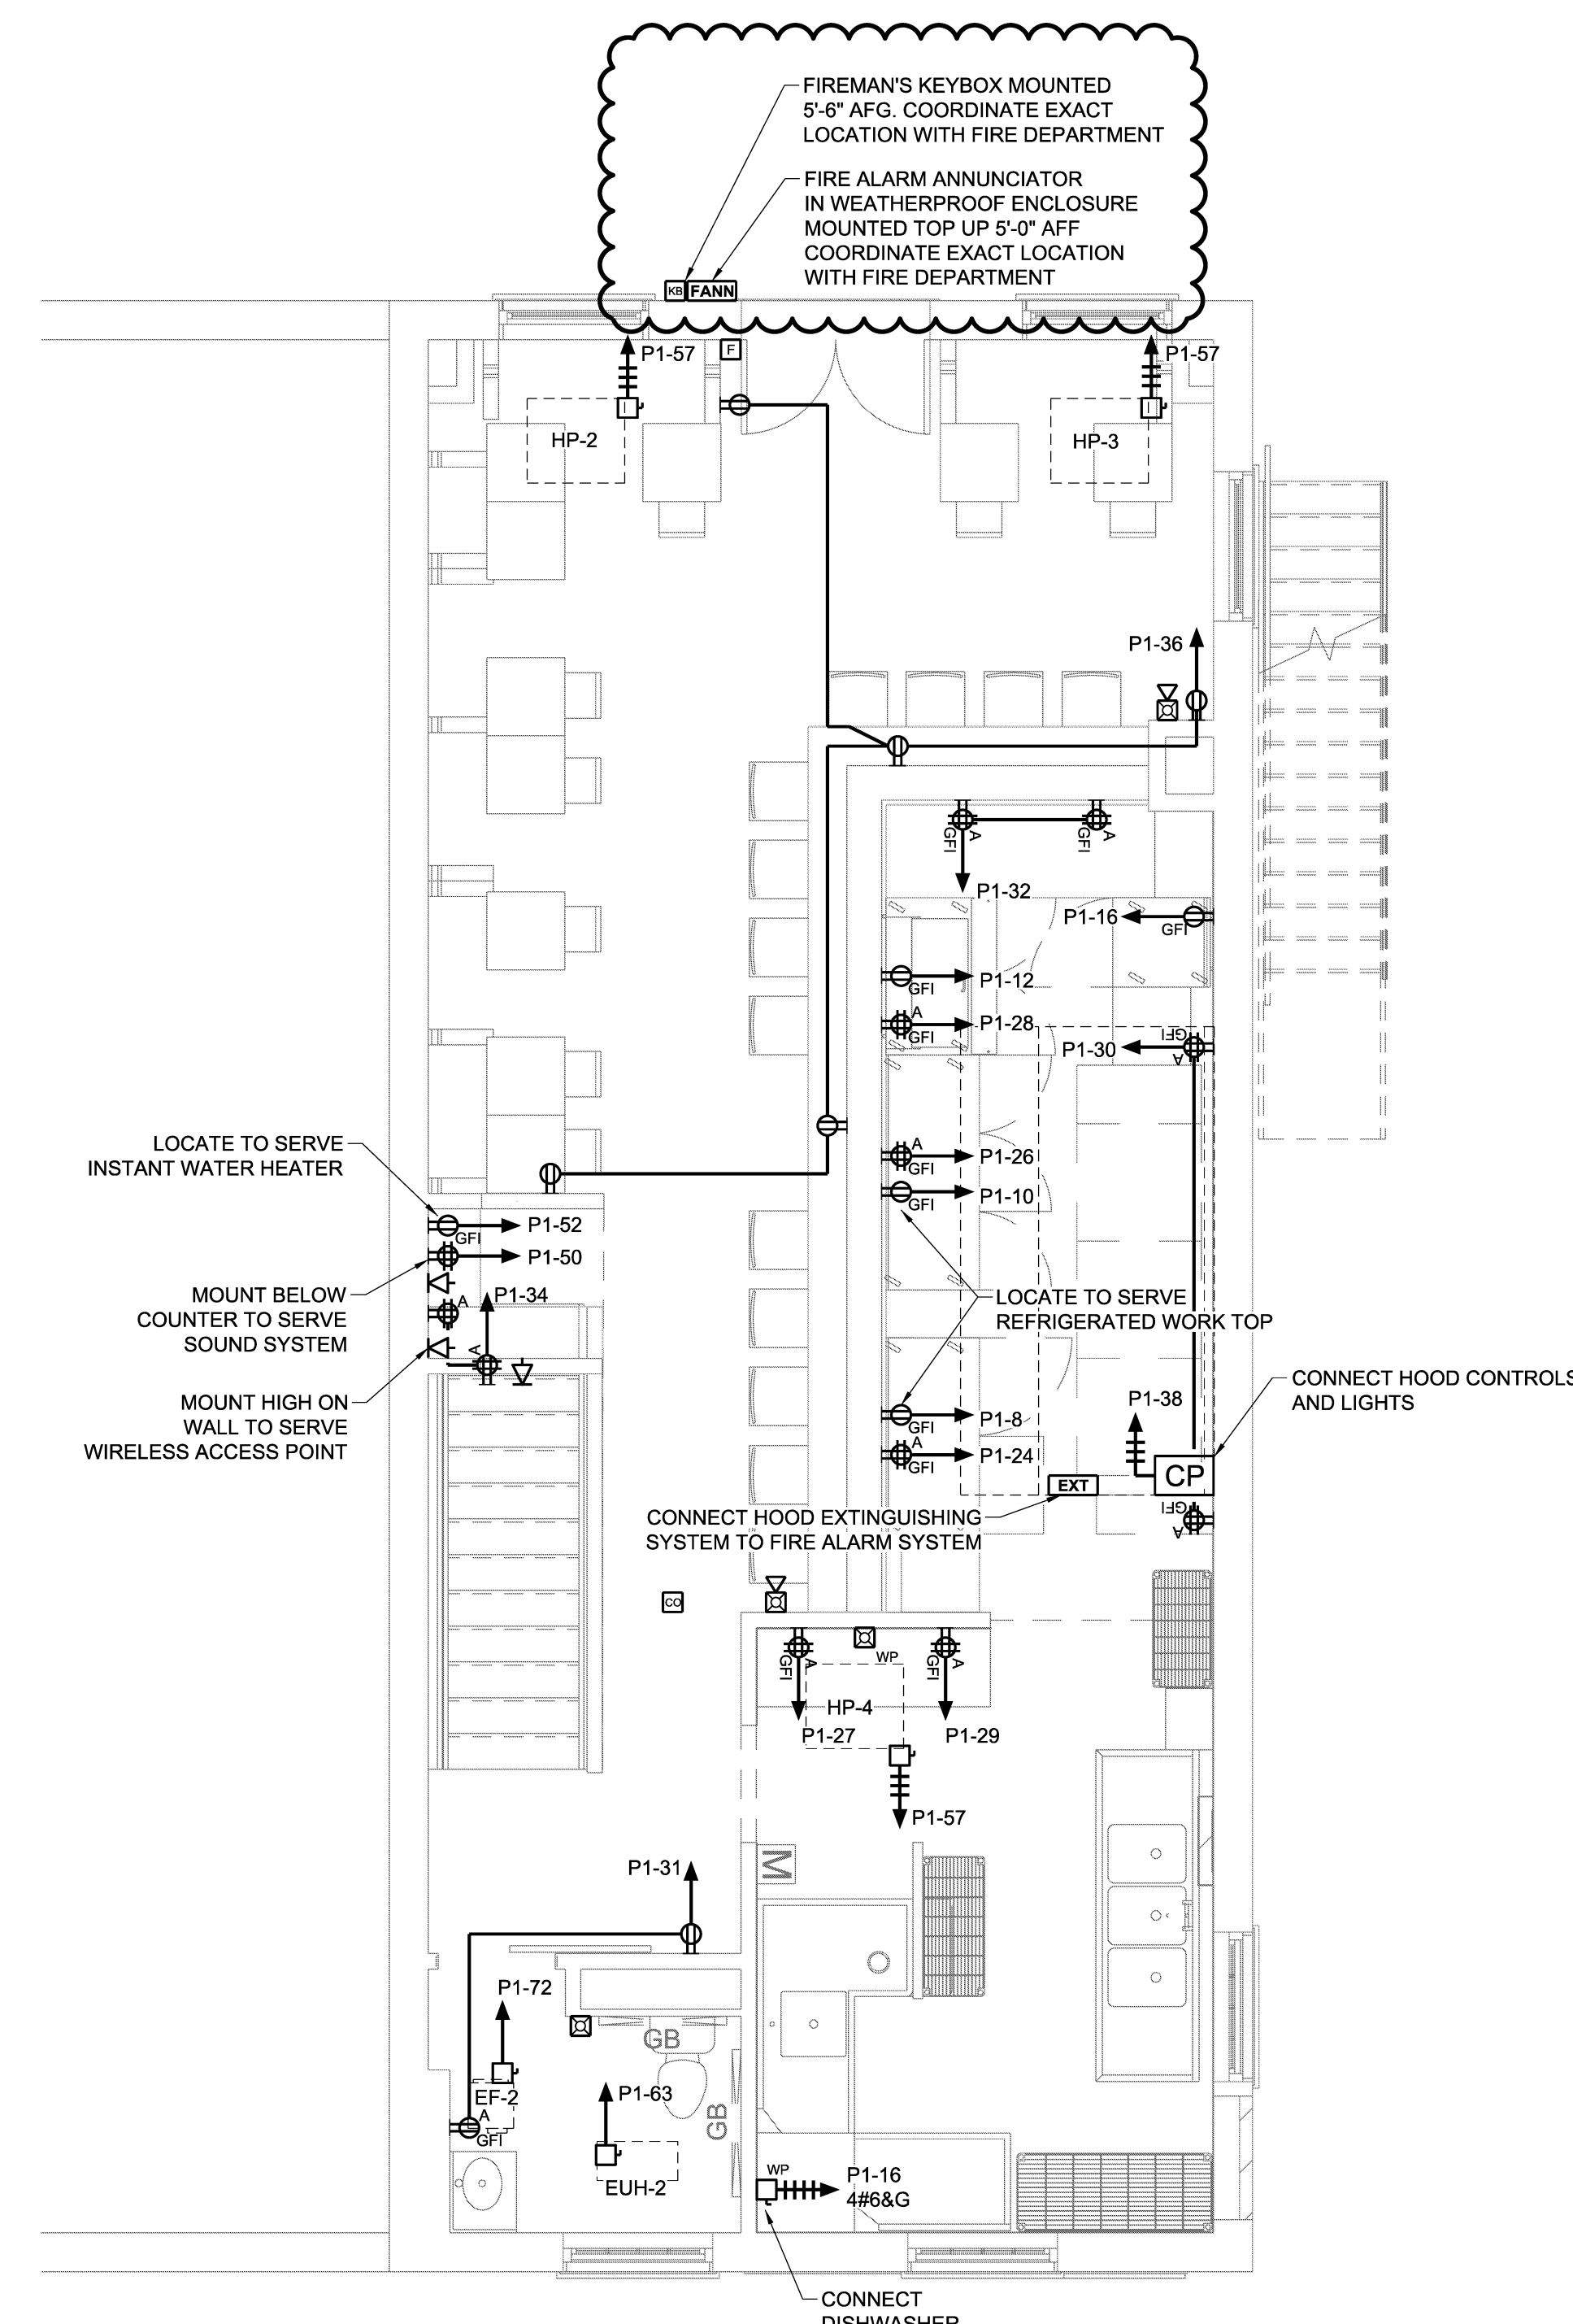

A2 SECOND FLOOR POWER & SYSTEMS
SCALE: 1/4" = 1'-0"