

HARRIMAN

AUBURN PORTLAND MANCHESTER

GOULD RESTAURANT

414 FORE STREET  
PORTLAND, ME 04101


Harriman Project No. 12752

Key Plan Proj North



Issues and Revisions

Mark	Date	Description
--	09-23-13	RE-ISSUED FOR CONSTRUCTION

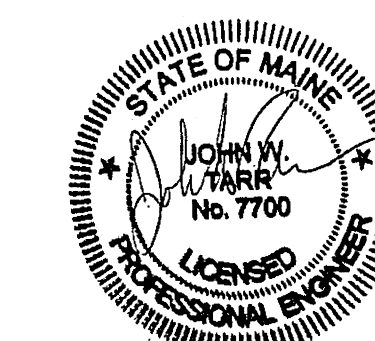

Drawing Scales	0 2' 4' 6'
1/4" = 1'-0"	


PA / PE: JWT	© 2013
Drawn By: DSH	Harriman Associates

ELECTRICAL  
PART PLANS  
POWER & SYSTEMS

E20.3

KEY NOTES:

F01...  
COMBINATION SMOKE / CO DETECTOR  
WITH SOUNDER BASE. UNIT SHALL SIGNAL  
A TROUBLE ALARM AT FIRE ALARM PANEL  
UPON ACTIVATION.

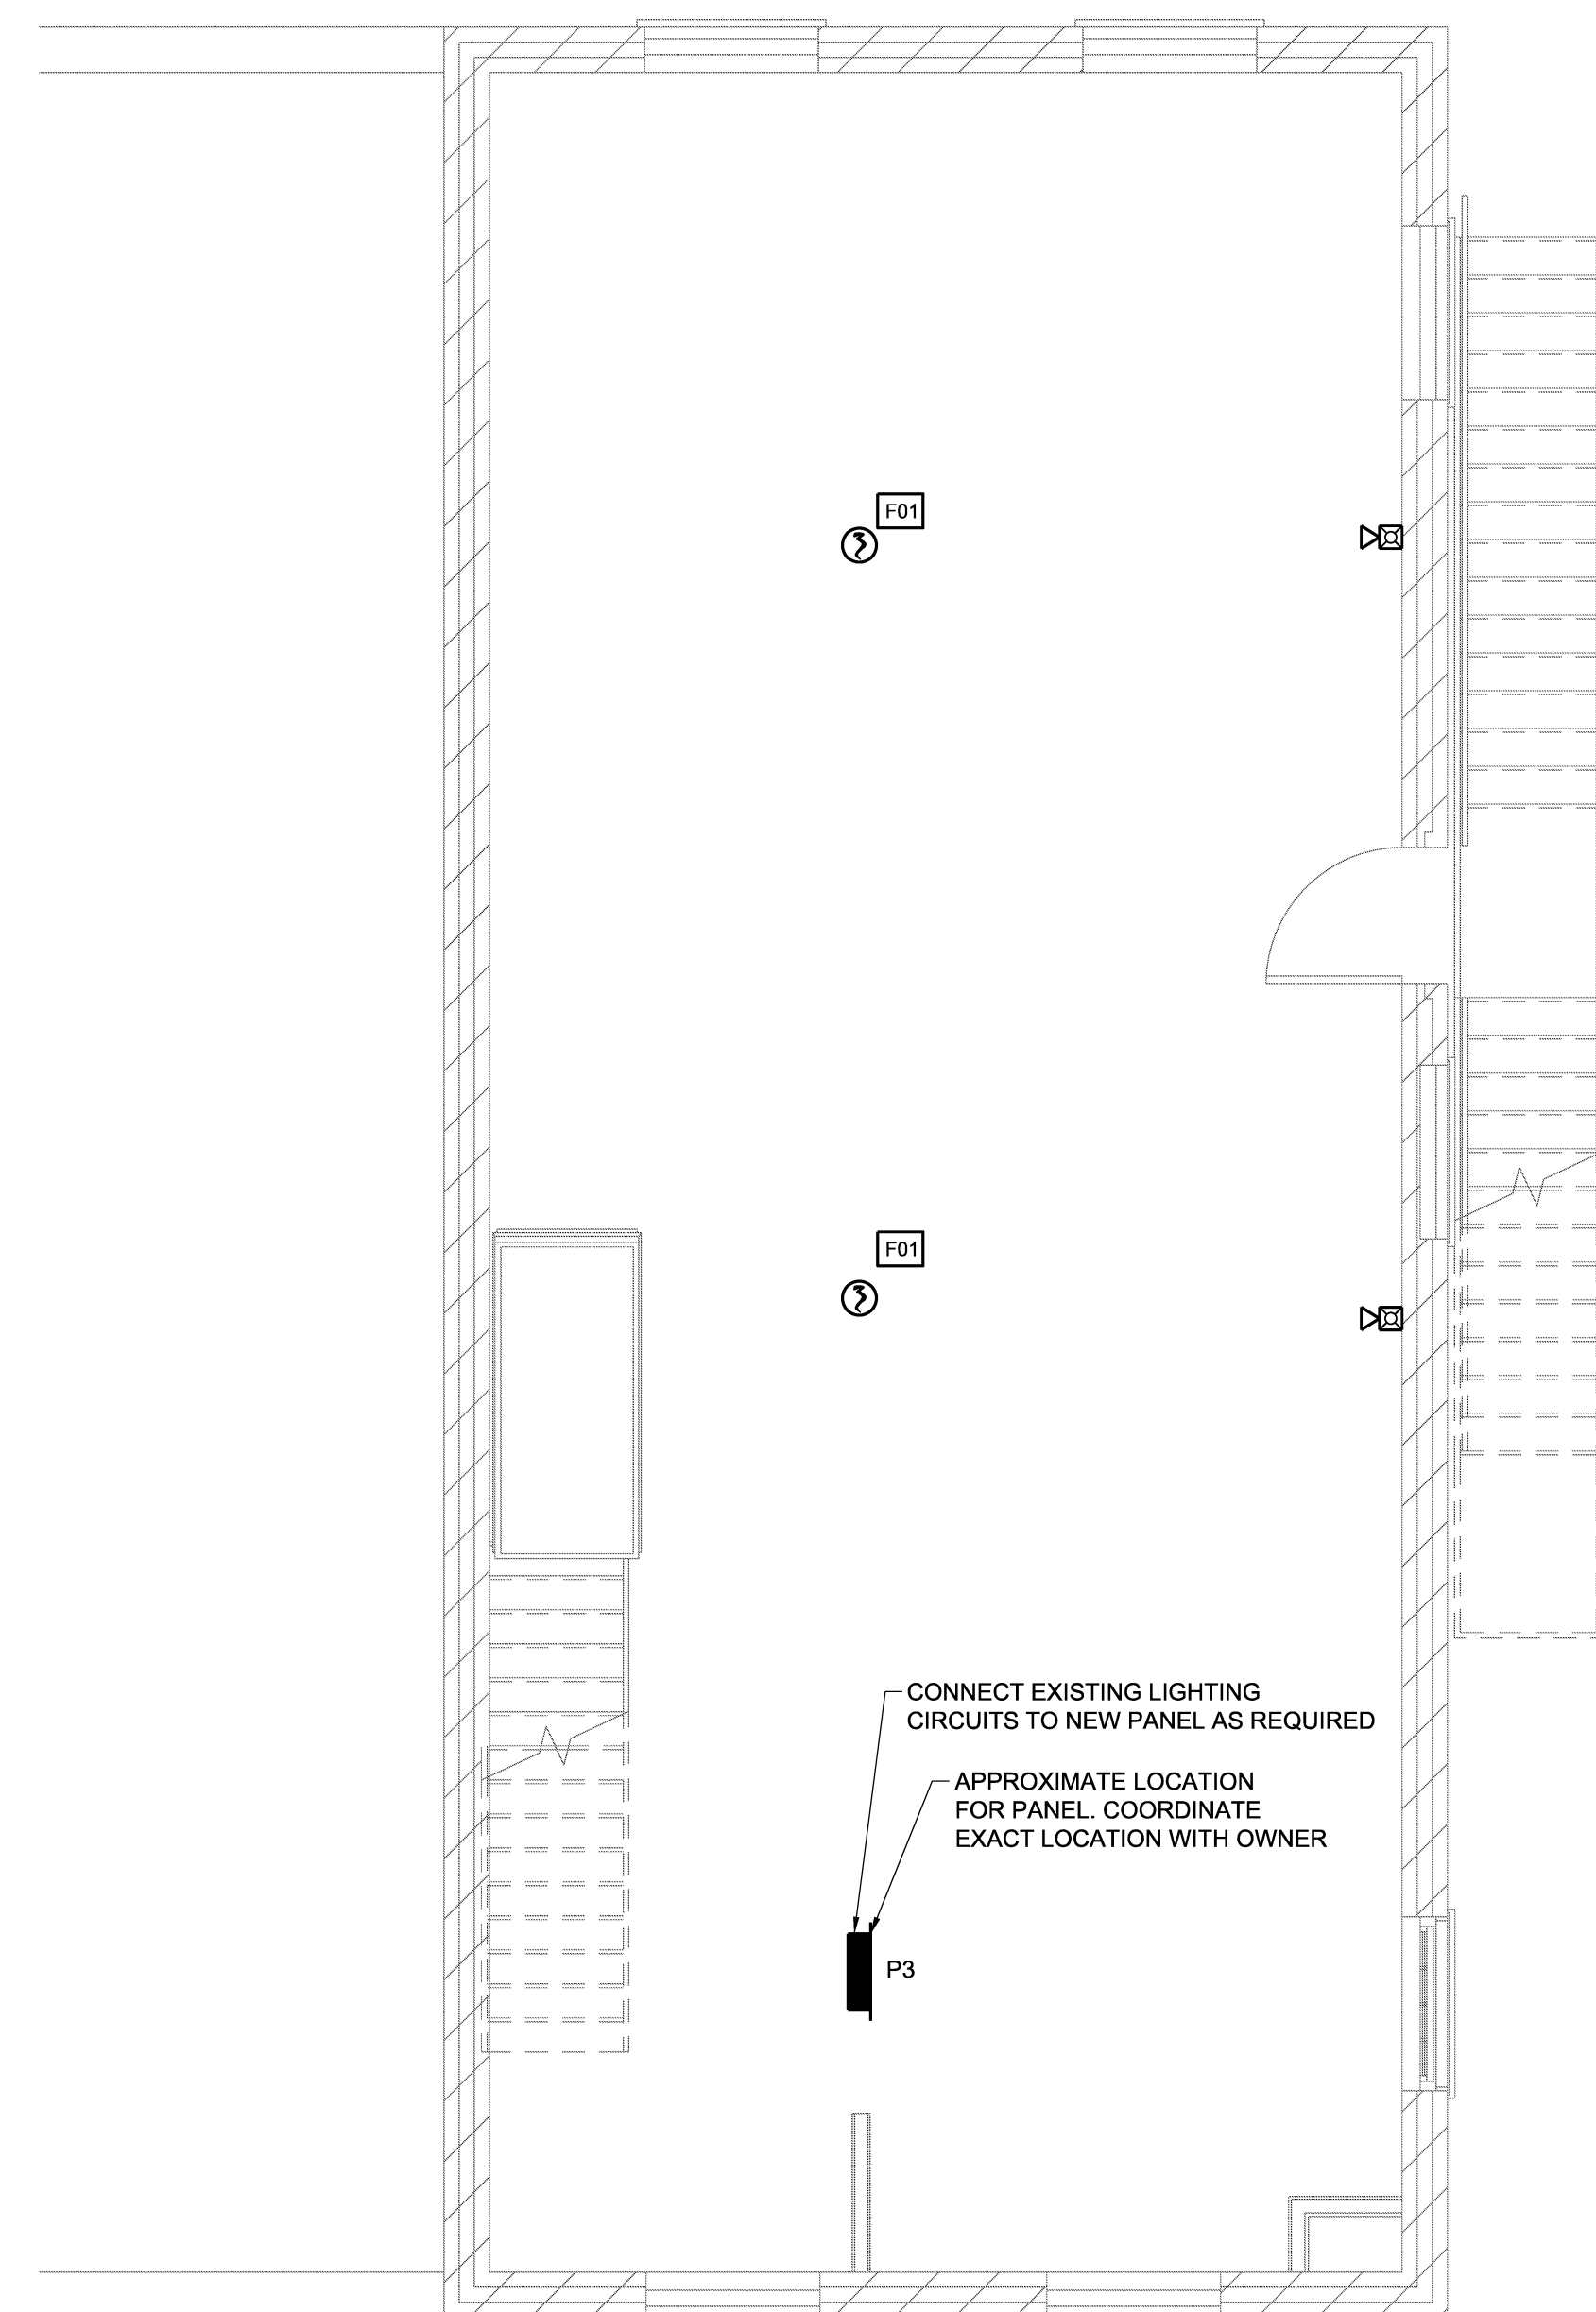


A1 THIRD FLOOR POWER & SYSTEMS

SCALE: 1/4" = 1'-0"

KEY NOTES:

F01...  
COMBINATION SMOKE / CO DETECTOR  
WITH SOUNDER BASE. UNIT SHALL SIGNAL  
A TROUBLE ALARM AT FIRE ALARM PANEL  
UPON ACTIVATION.

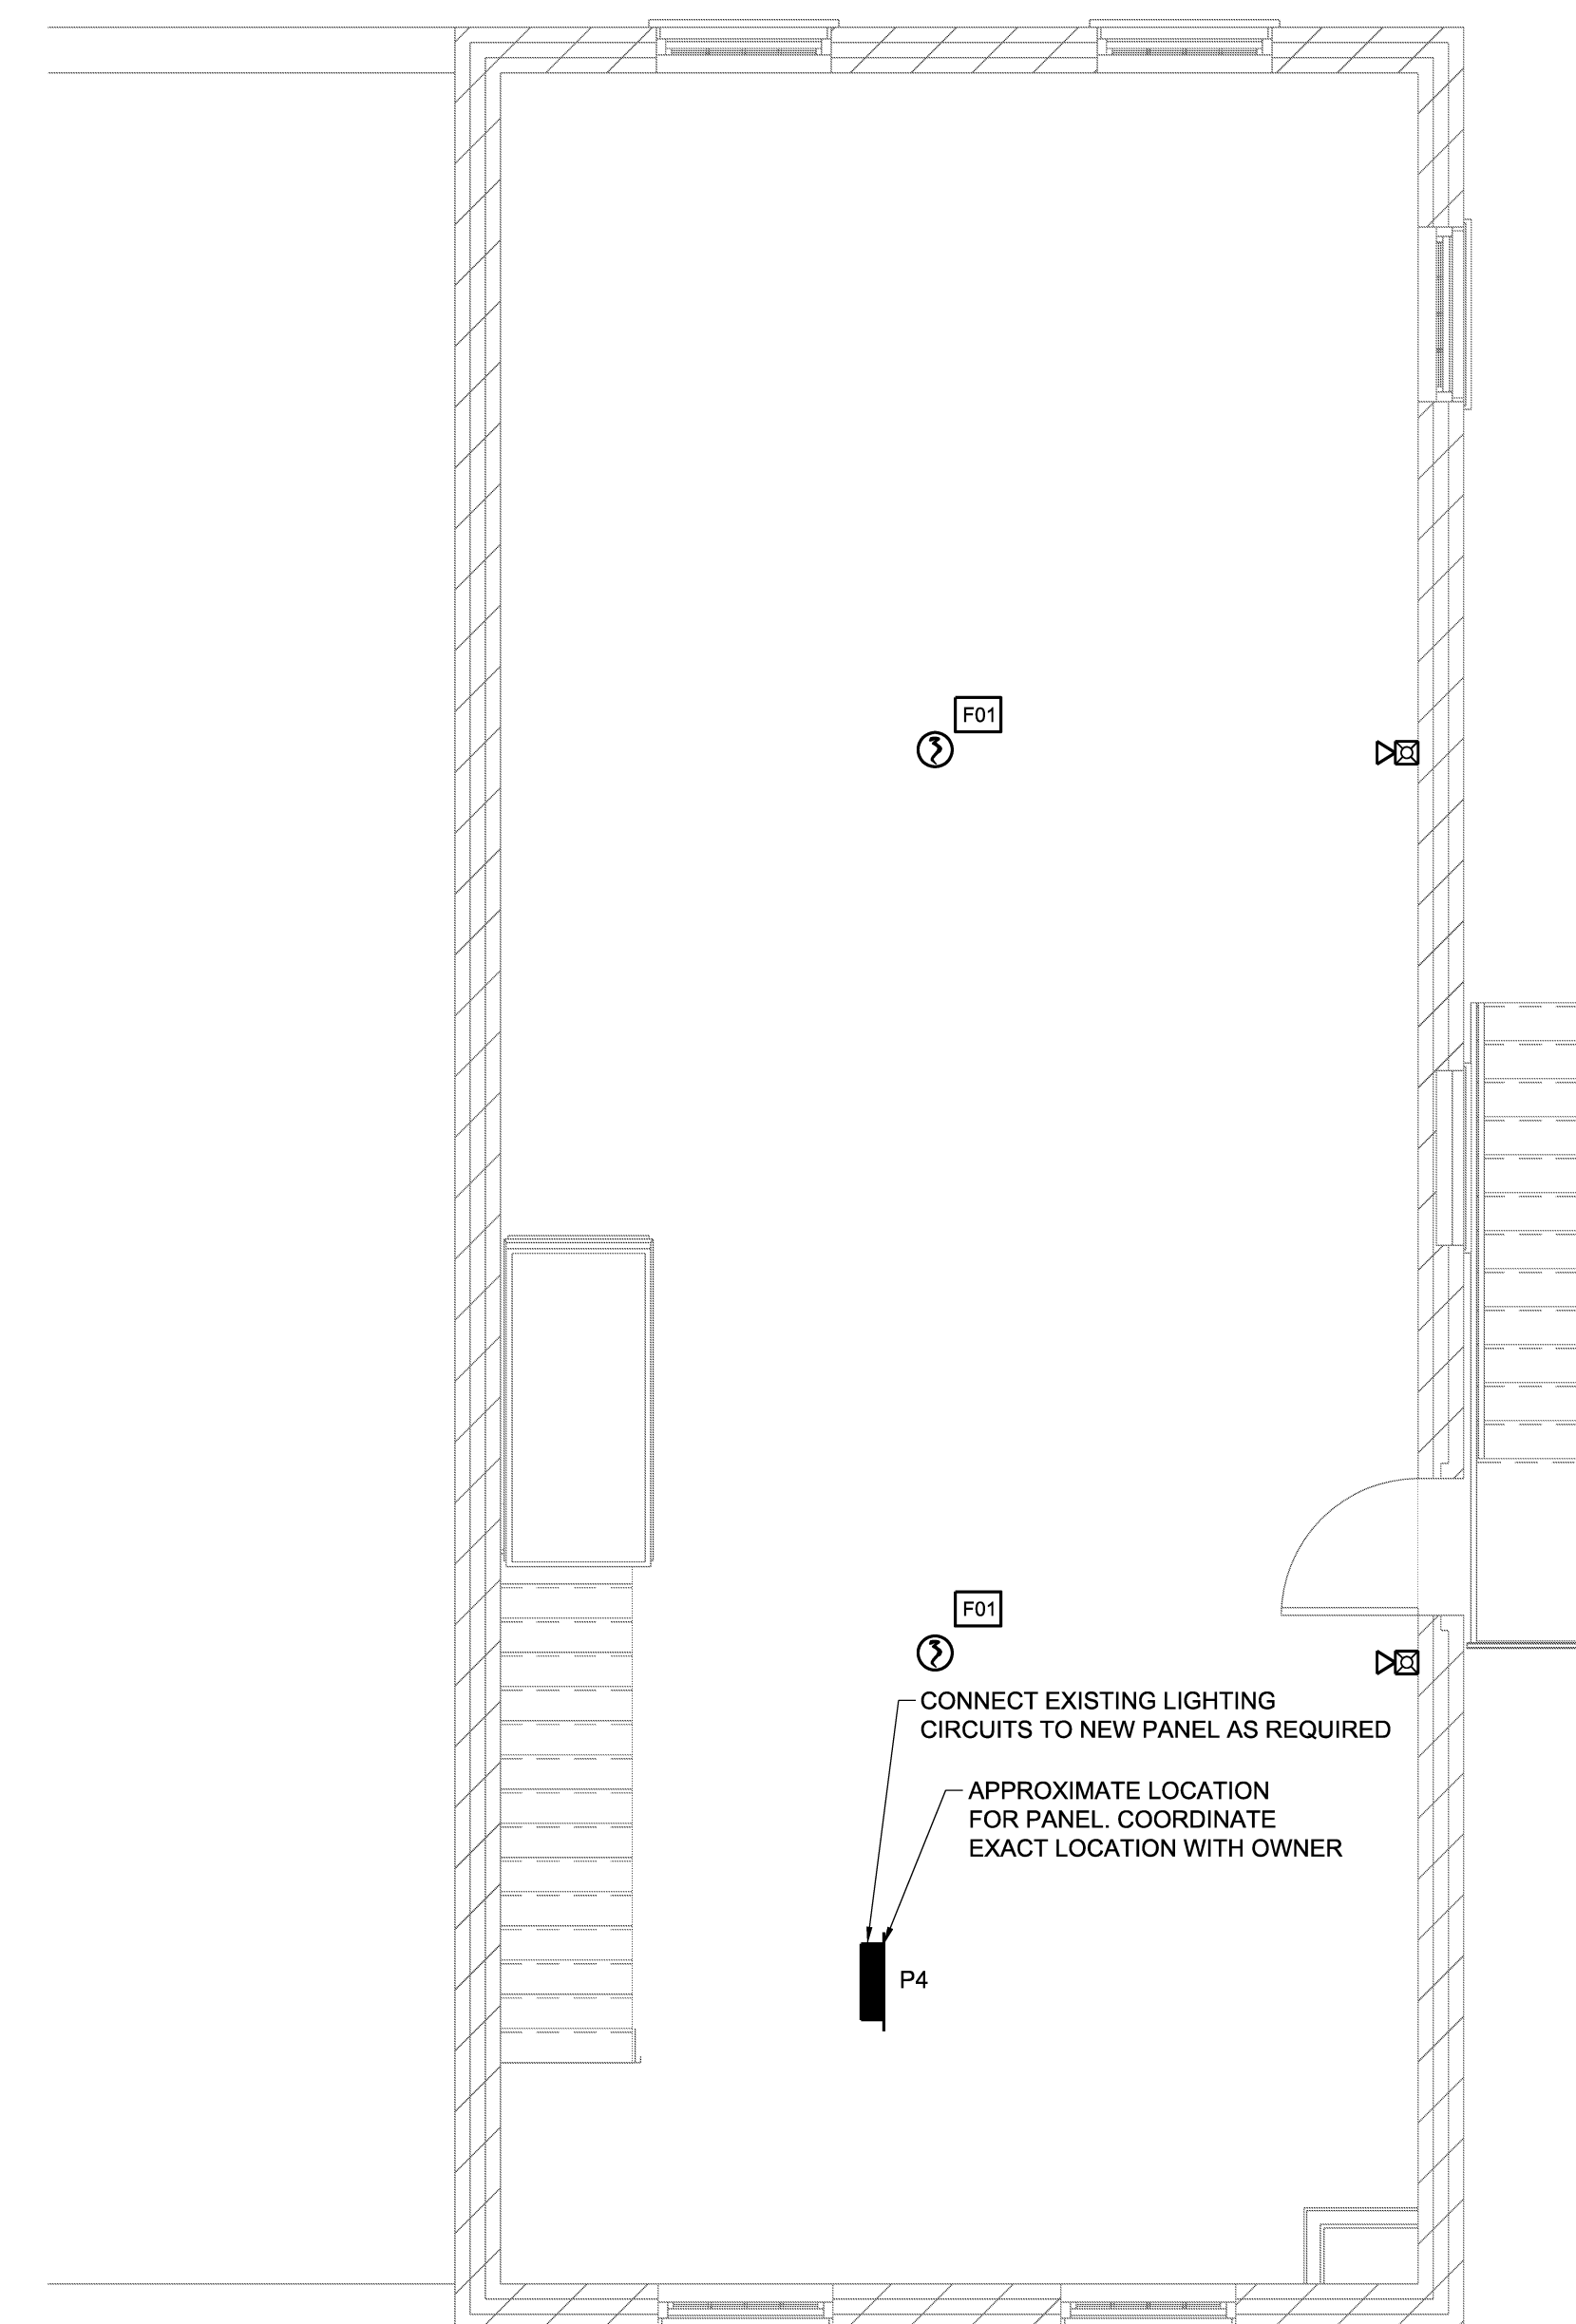

A2 FOURTH FLOOR POWER & SYSTEMS

SCALE: 1/4" = 1'-0"