


1 | WHARF STREET - PLAN
1/4" = 1'-0"

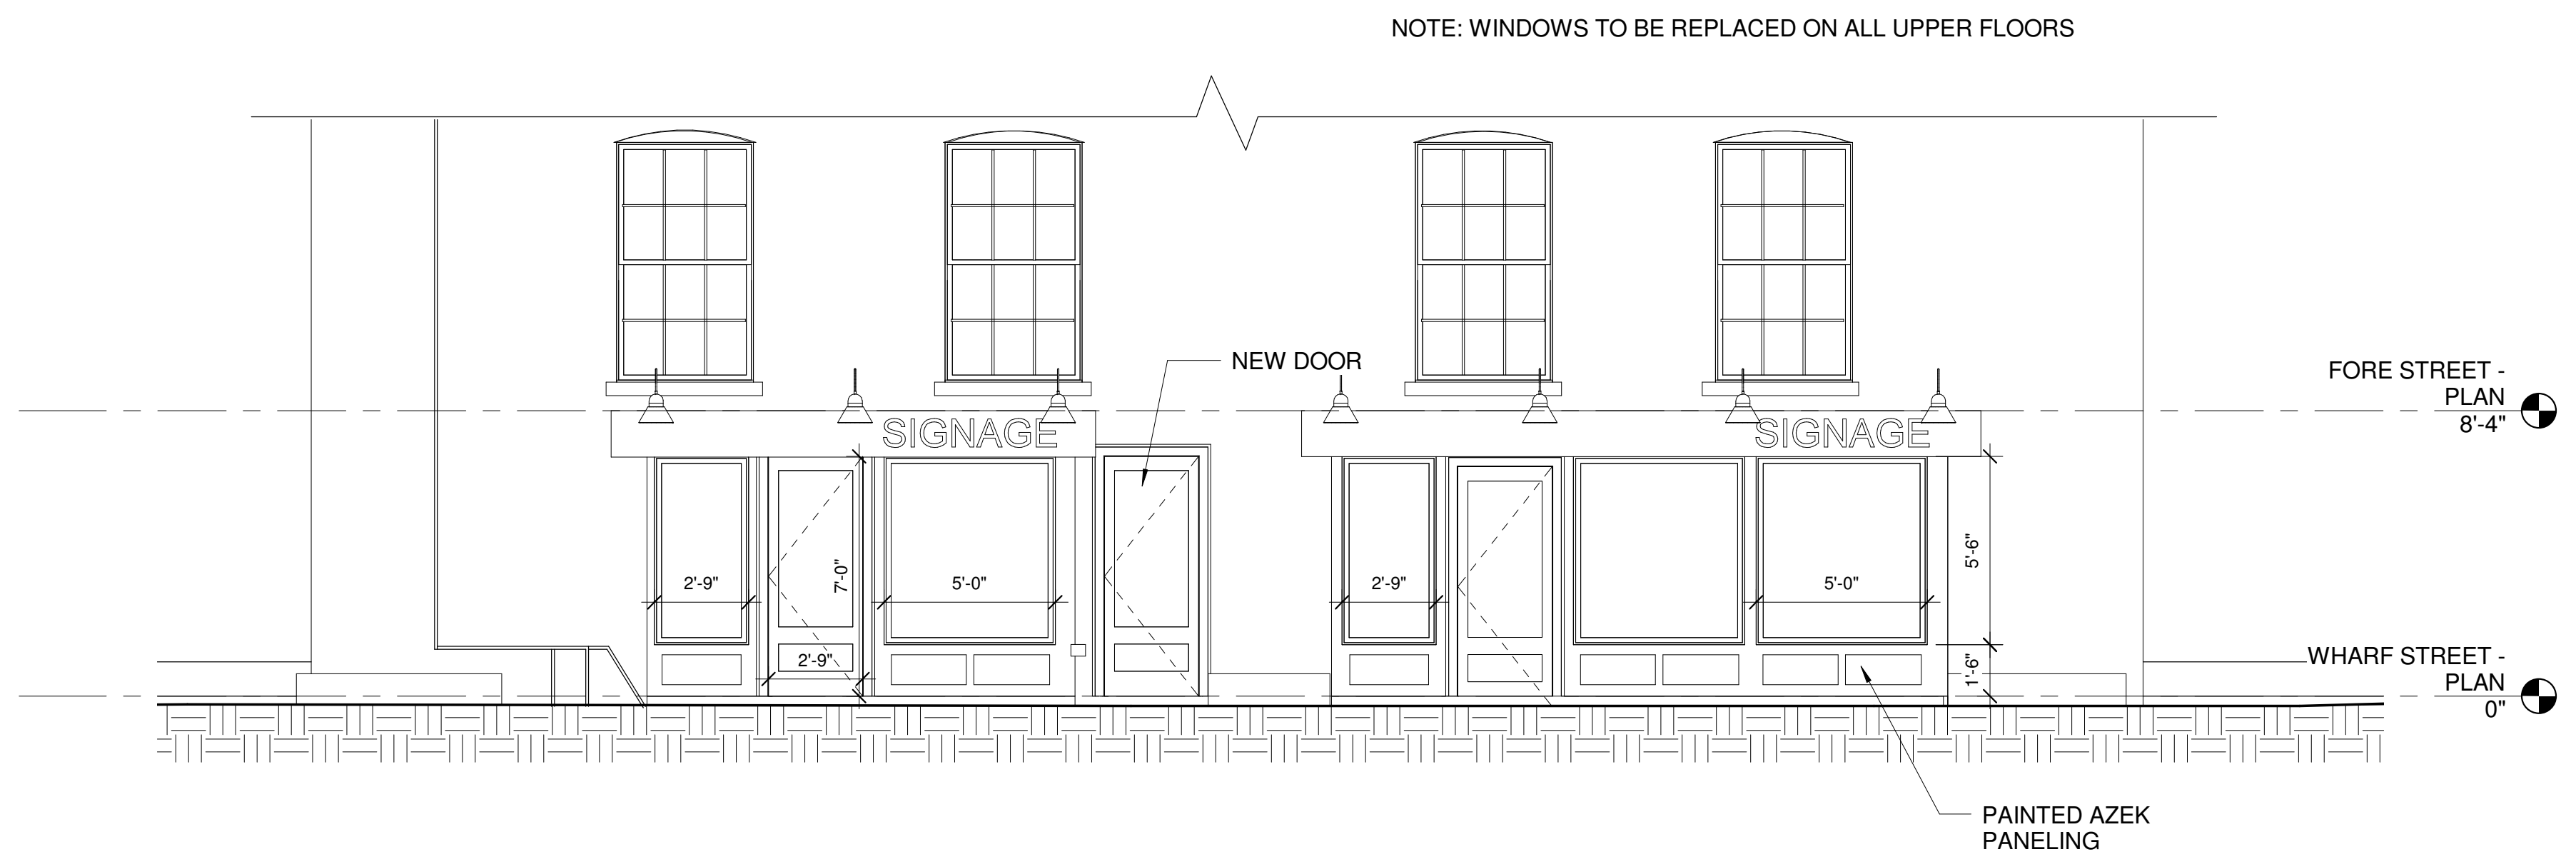

2 | WHARF STREET - ELEVATION
1/4" = 1'-0"

Prepared For:
Owner

Consultant:

ARCHETYPE
architects
48 Union Wharf Portland, Maine 04101
(207) 772-6022 ARCHETYPE@ARCHETYPEPA.COM

Project:
10 Exchange Street

Portland, Maine

Revisions:

Date: 1-14-2015
Scale: 1/4" = 1'-0"

WHARF STREET PLAN & ELEVATION

A1.01