


1 | FORE STREET - PLAN
1/4" = 1'-0"

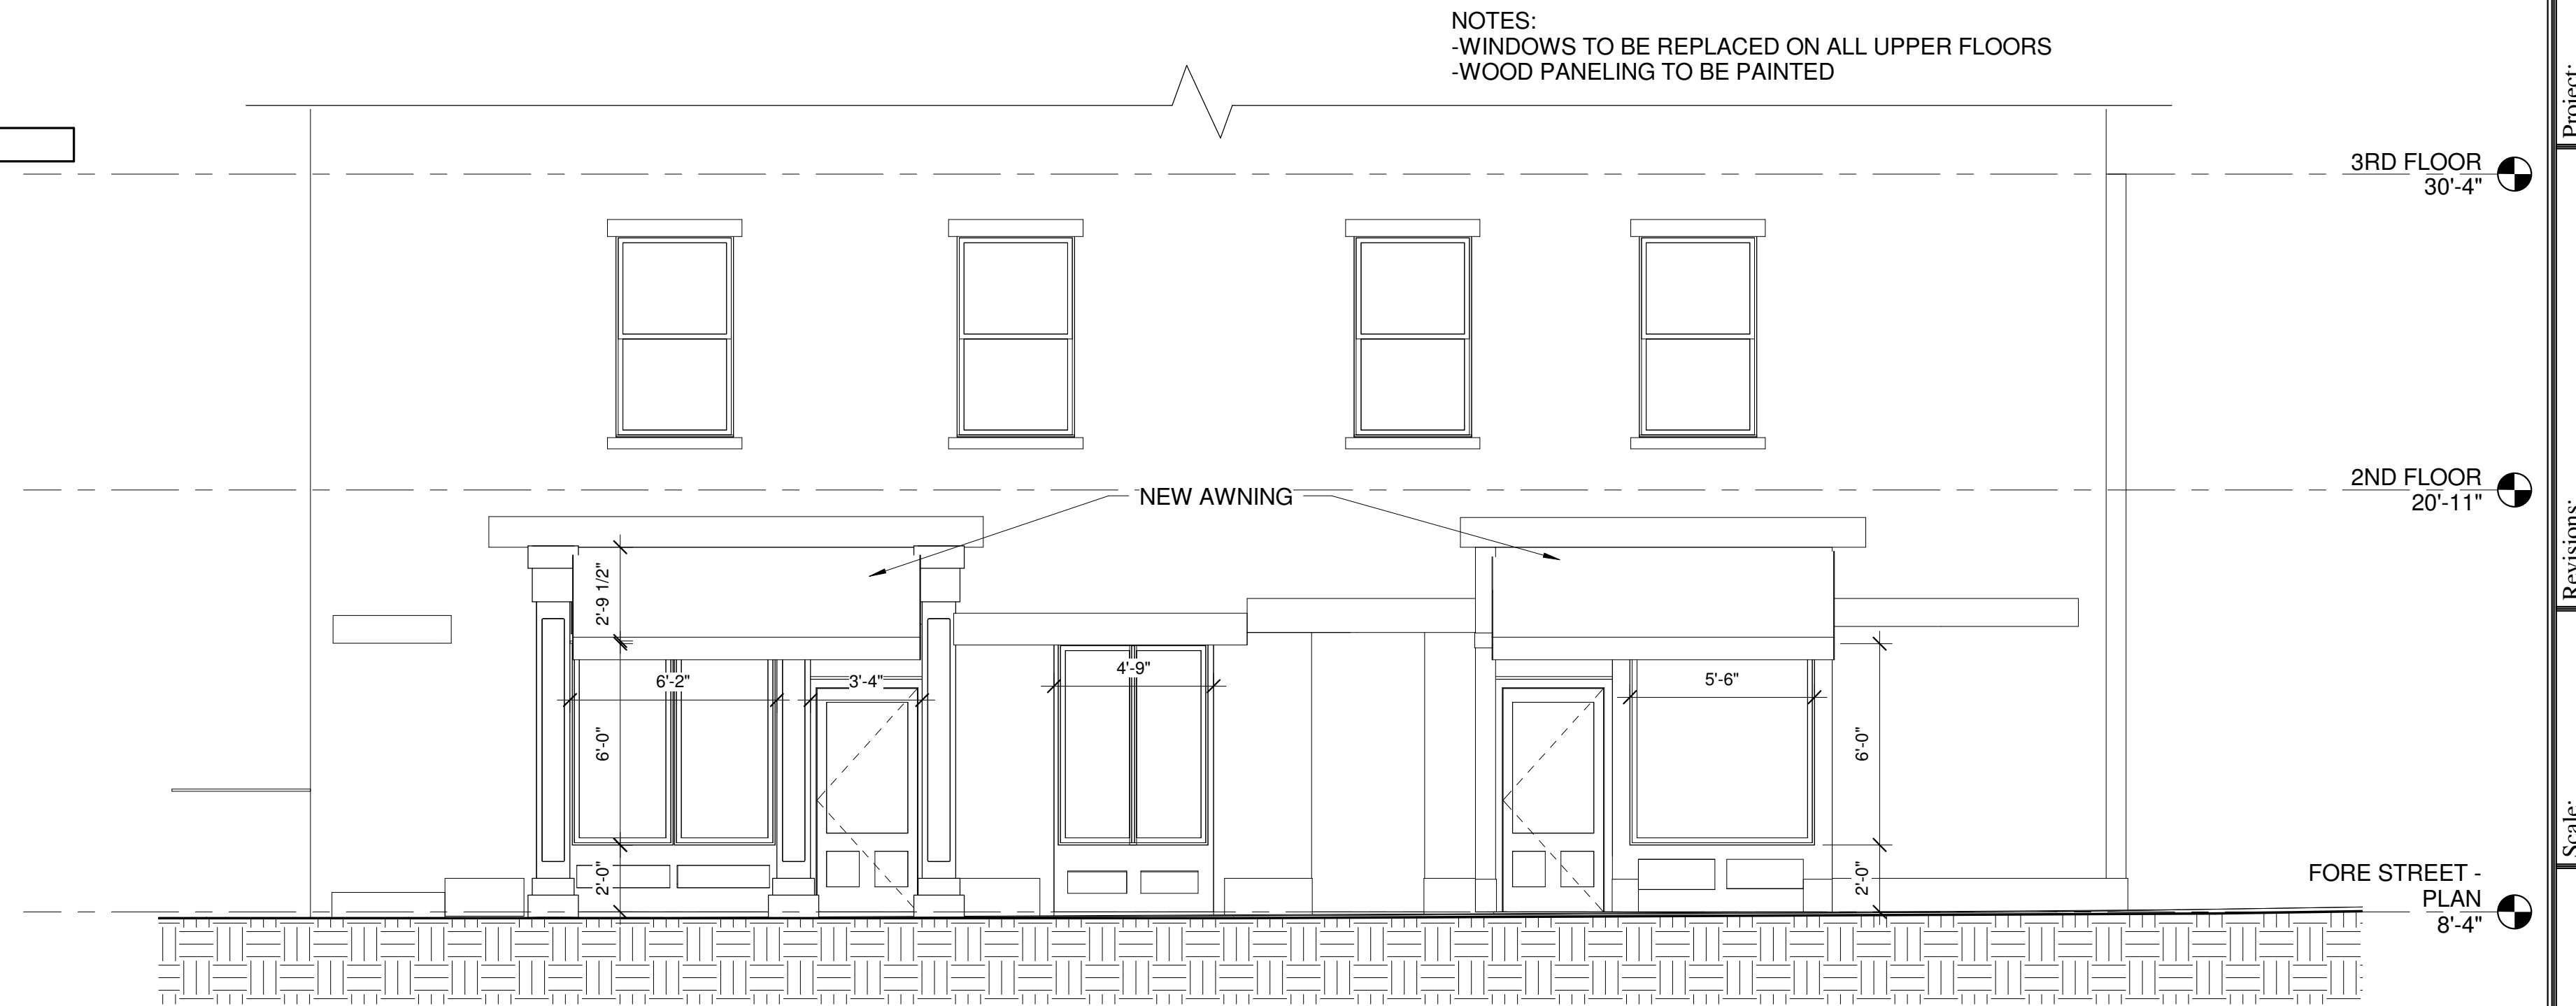

2 | FORE STREET - ELEVATION
1/4" = 1'-0"

Prepared For: **Owner**
Address
City, State

Consultant:

Architect: **ARCHETYPE** architects
48 Union Wharf Portland, Maine 04101
(207) 772-6022 ARCHETYPE@ARCHETYPEPA.COM

Project: **10 Exchange Street**
Portland, Maine

Revisions:

Date: 1-14-2015
Scale: 1/4" = 1'-0"
FORE STREET PLAN & ELEVATION

A1.02