


2 | WHARF STREET - DEMO PLAN
1/4" = 1'-0"

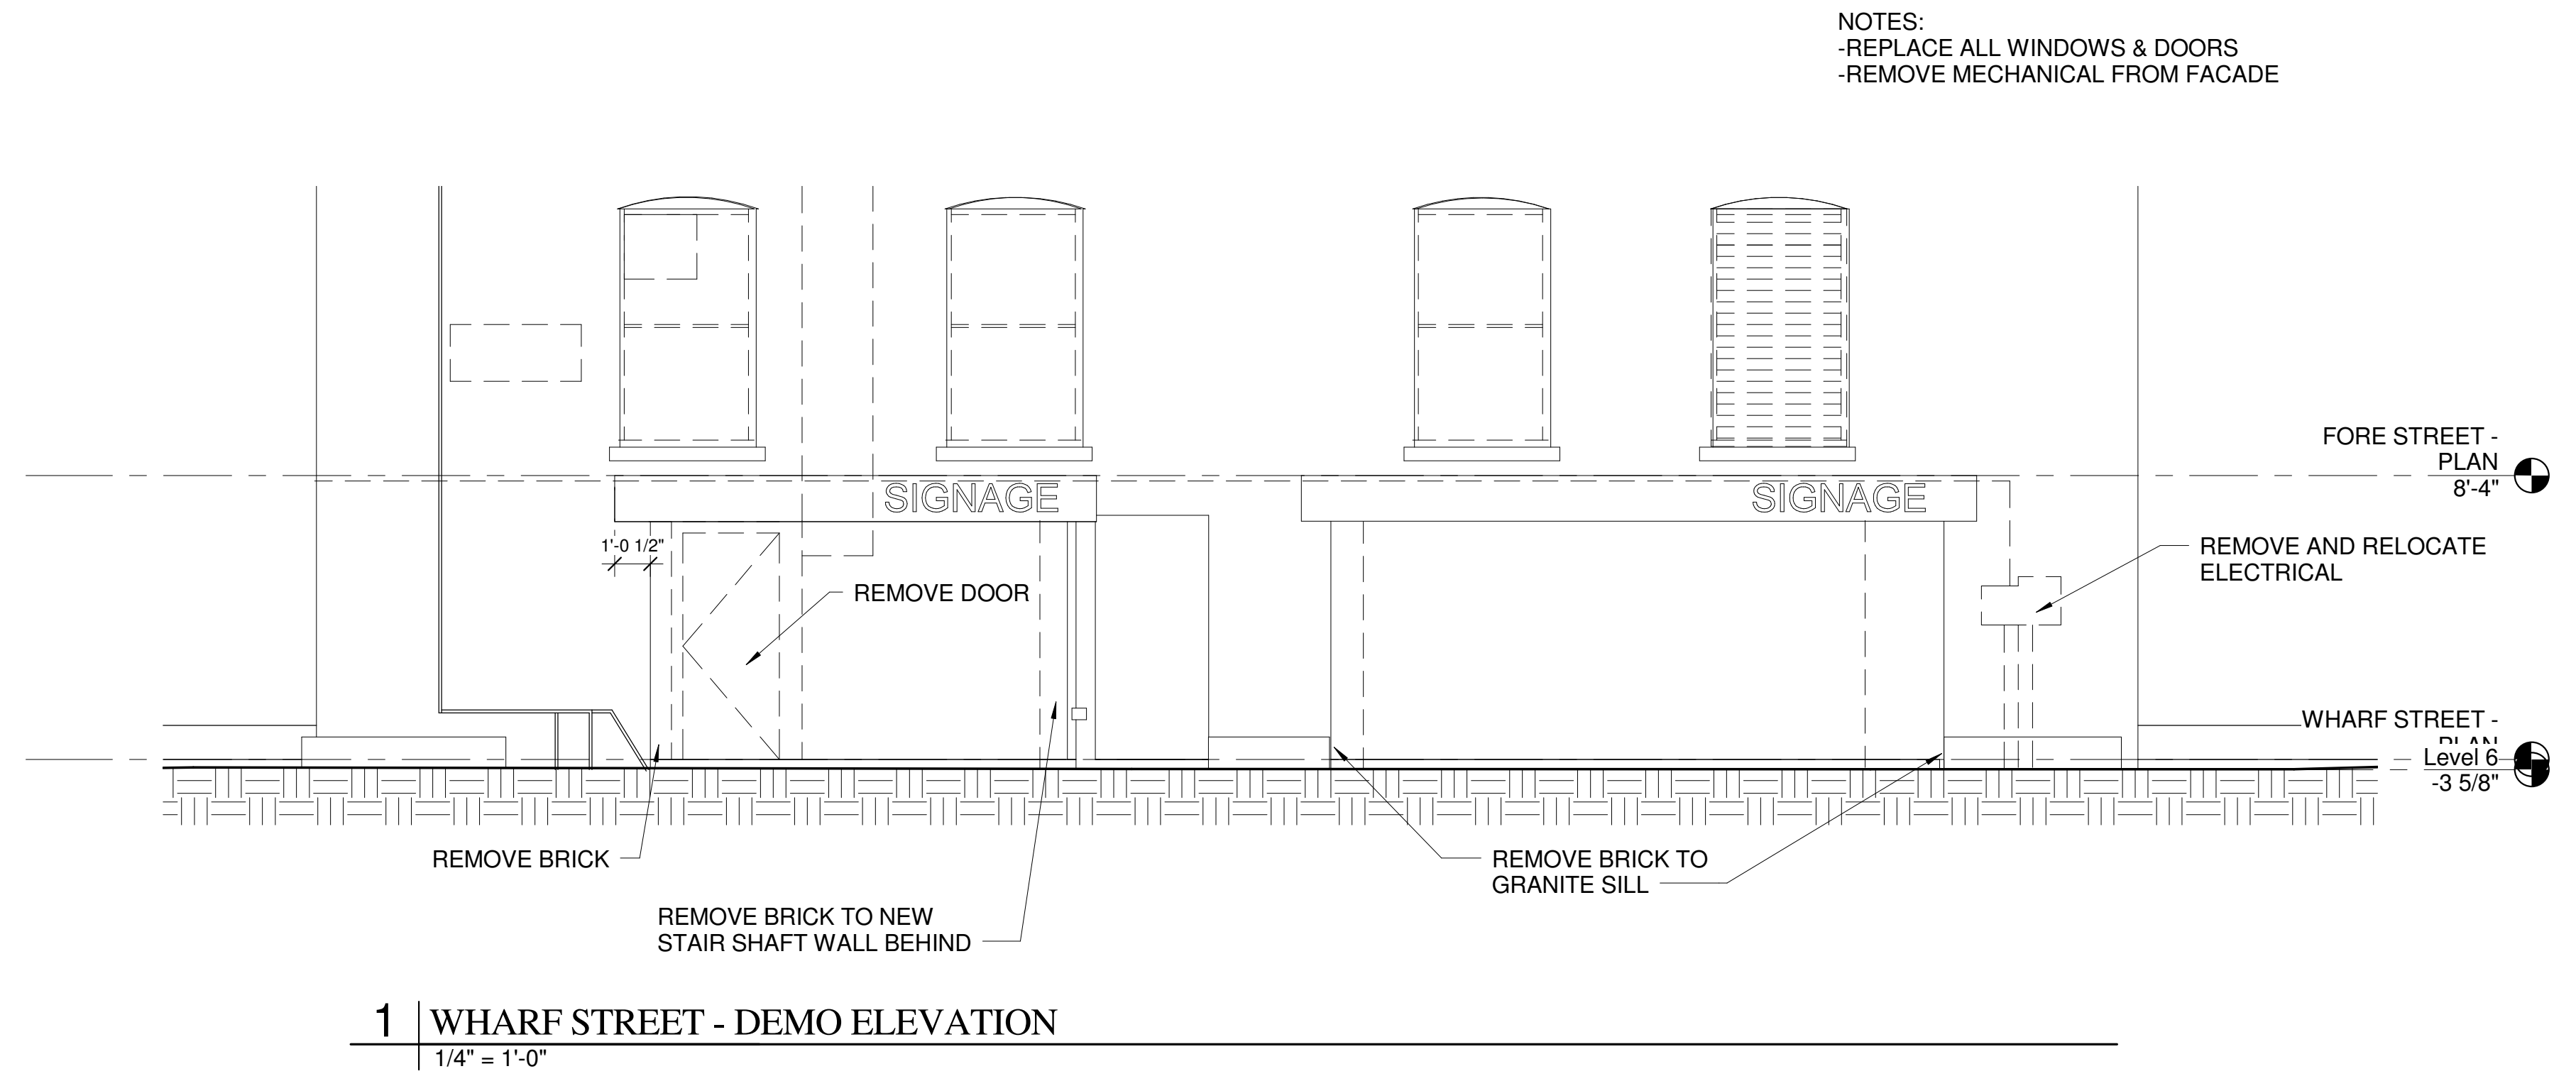

1 | WHARF STREET - DEMO ELEVATION
1/4" = 1'-0"

Prepared For:

Owner

Address
City, State

Consultant:

ARCHETYPE
architects
48 Union Wharf Portland, Maine 04101
(207) 772-6022 ARCHETYPE@ARCHETYPEPA.COM

Architect:

Project: 10 Exchange Street

Portland, Maine

Revisions:

Date: 1-14-2015
Scale: 1/4" = 1'-0"

WHARF STREET DEMO
PLAN & ELEVATION

AD1.01