


2 FORE STREET - DEMO PLAN
1/4" = 1'-0"

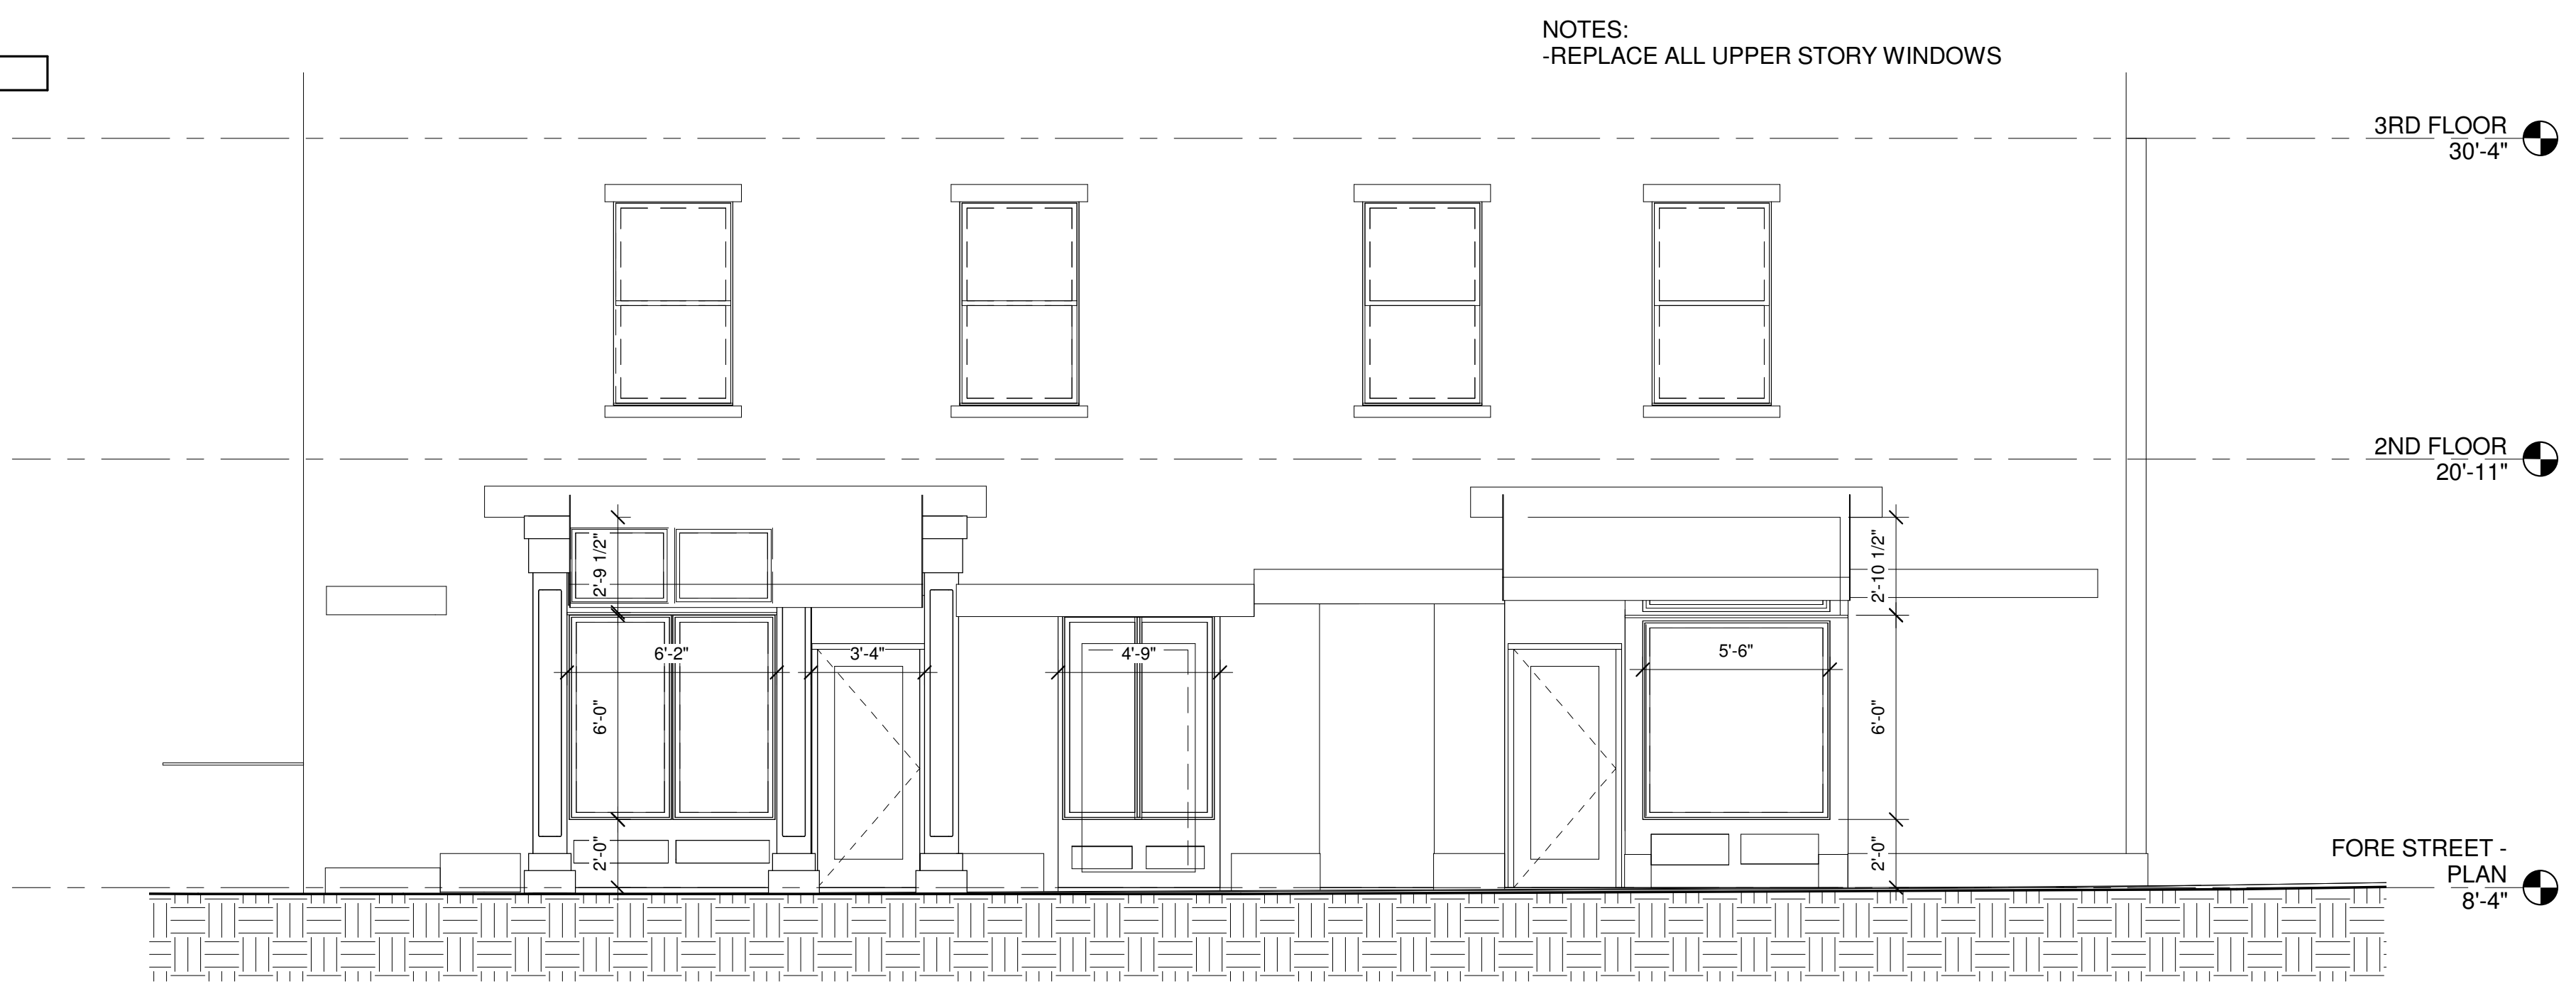

NOTES:
-REPLACE ALL UPPER STORY WINDOWS

1 FORE STREET - DEMO ELEVATION
1/4" = 1'-0"

Prepared For:		Owner
Consultant:		ARCHETYPE architects 48 Union Wharf Portland, Maine 04101 (207) 772-6022 ARCHETYPE@ARCHETYPEPA.COM
Project:	10 Exchange Street	Portland, Maine
Revisions:		
Date:	1-14-2015	FORE STREET DEMO PLAN & ELEVATION
Scale:	1/4" = 1'-0"	AD1.02