


+ = outlets

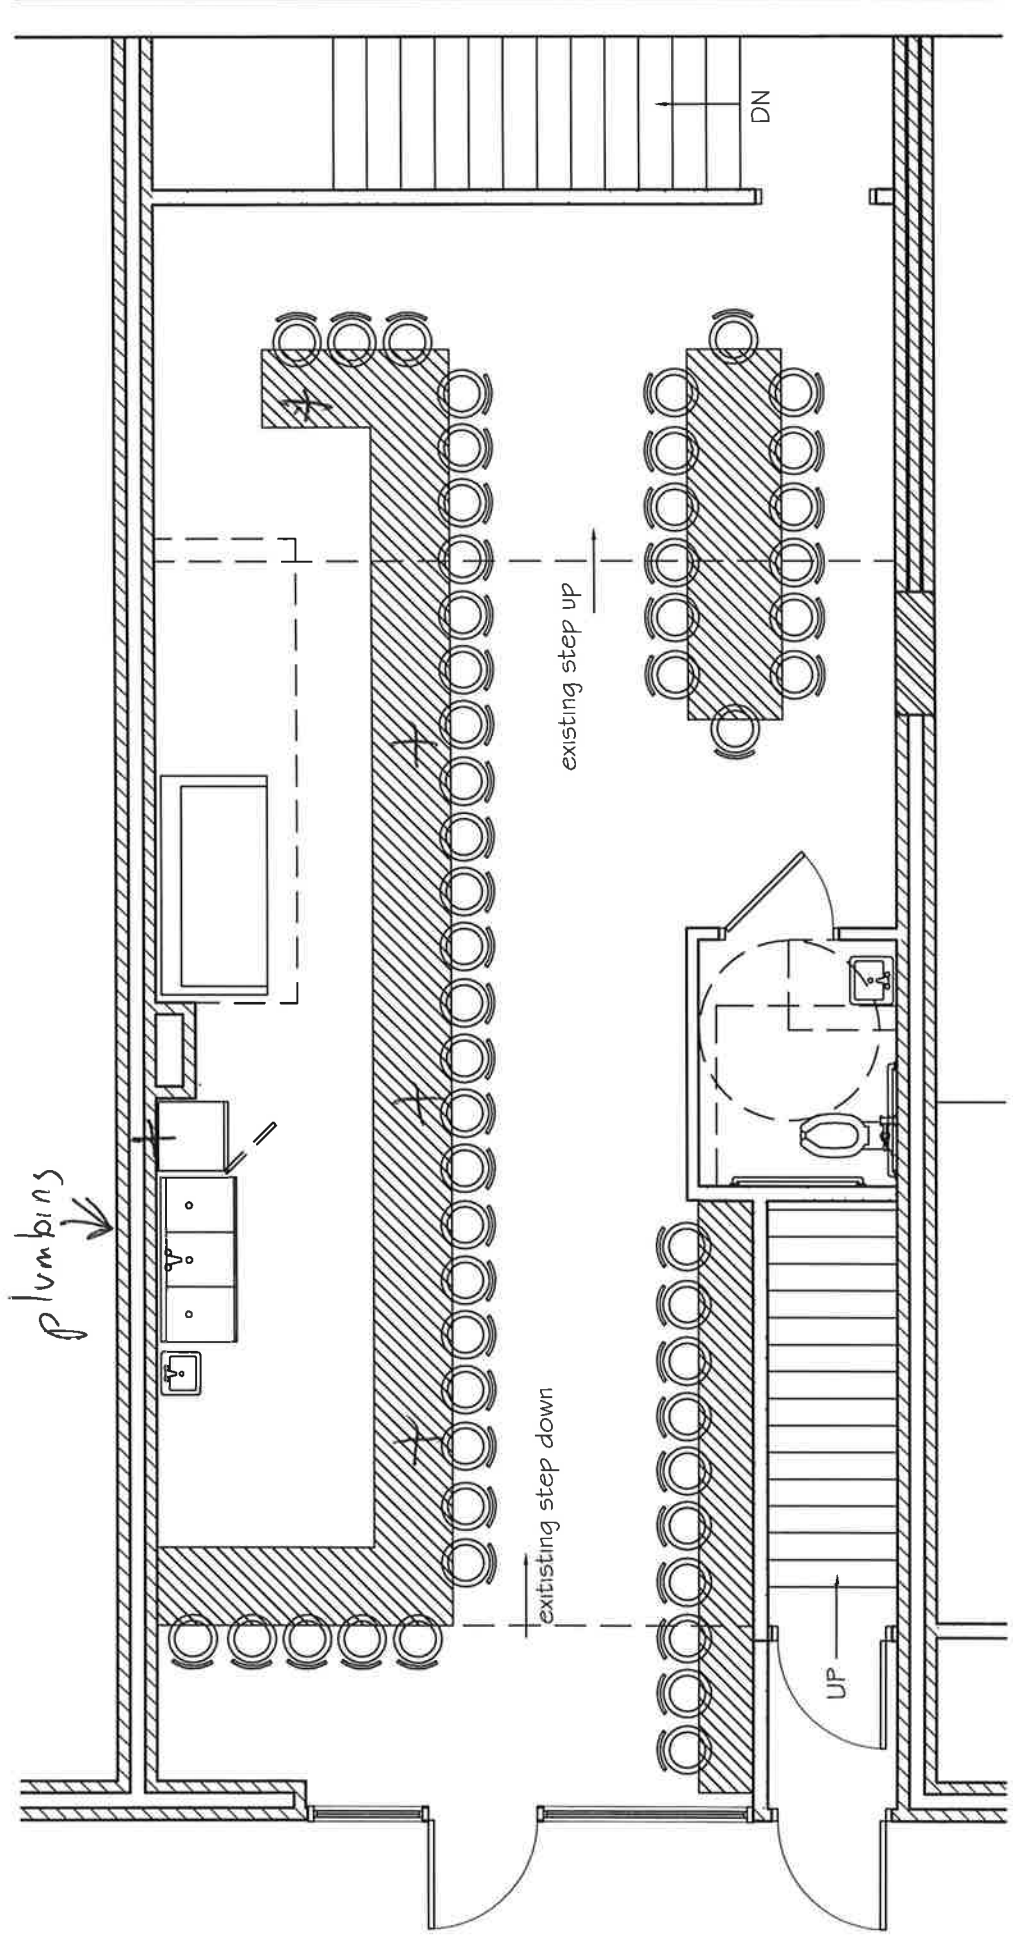

* Note: electric panel is being added in basement under landlord's permit #2015-00535