


1 SLICE BAR FIRST FLOOR
A1.01 1/4" = 1'-0"

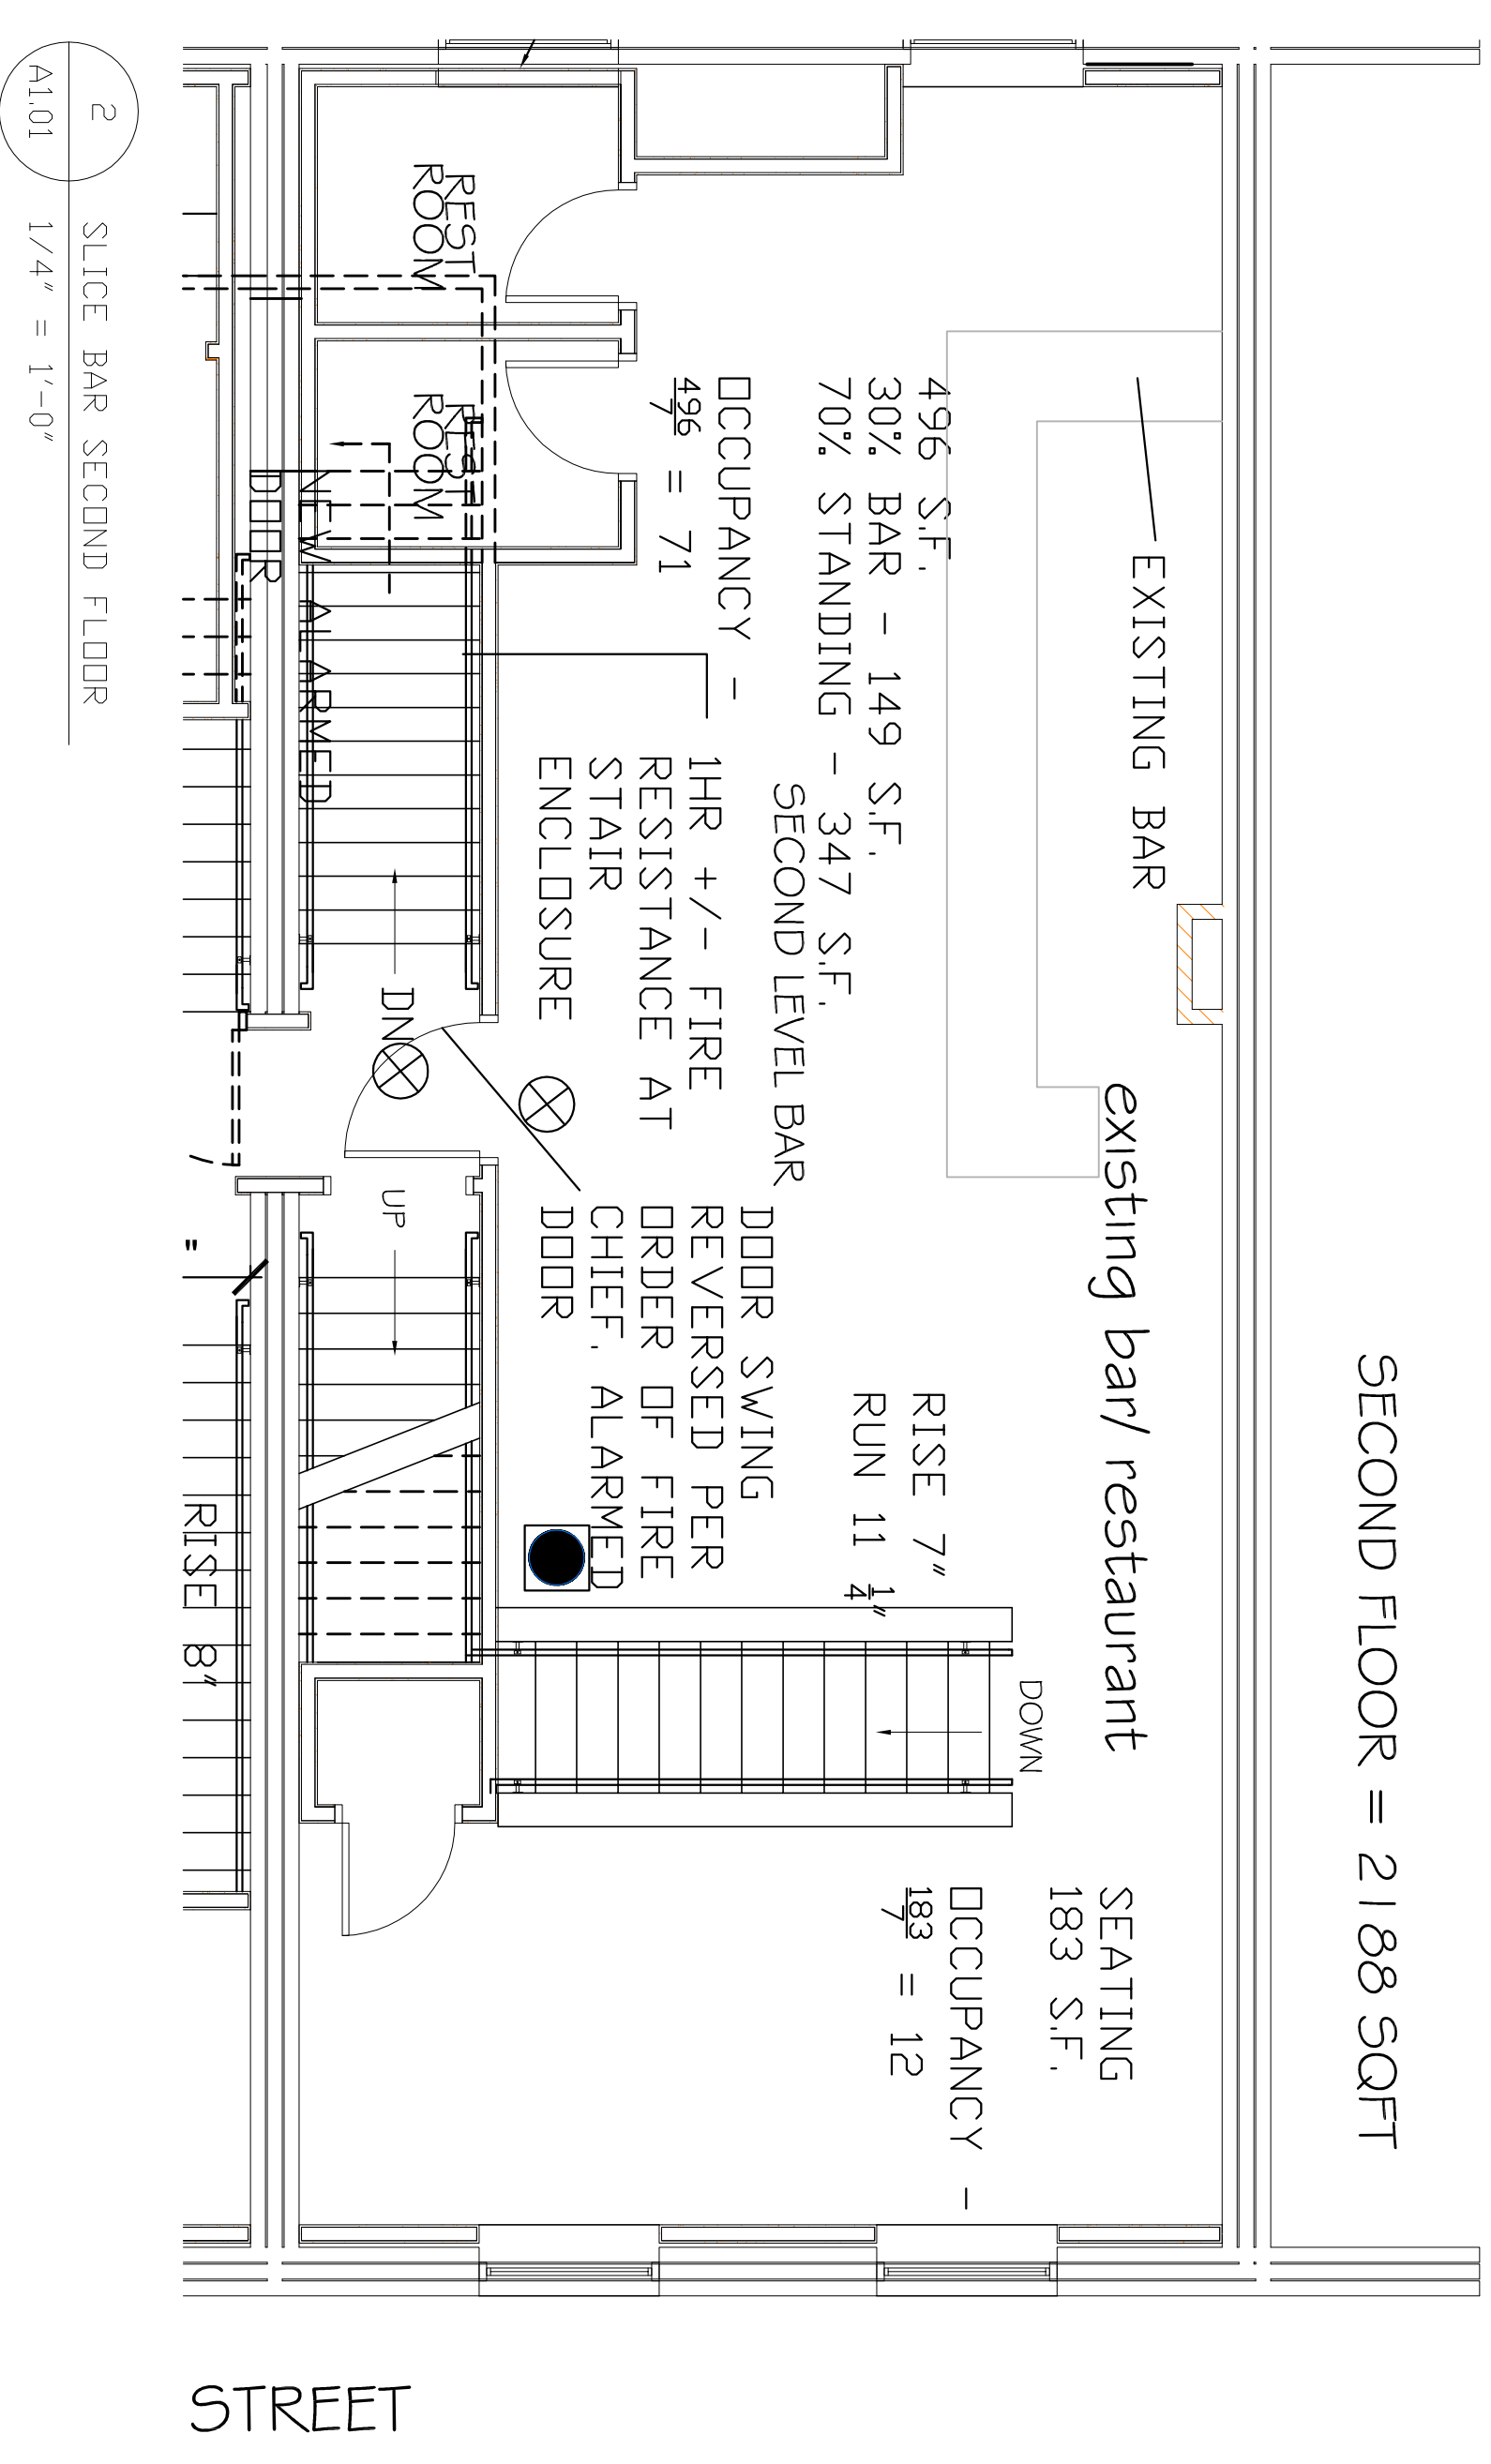

2 SLICE BAR SECOND FLOOR
A1.01 1/4" = 1'-0"

A1.02	Date: 6-18-2015	Scale: As indicated	Revisions:	Project: 416,418, 420 FORE STREET STREET PHASE 2	Architect: ARCHETYPE	Consultant:	Prepared For:
	SLICE BAR EXISTING INTERIOR			424 FORE STREET PORTLAND, ME	48 Union Wharf Portland, Maine 04101 (207) 772-6022 Fax (207) 772-4056		