
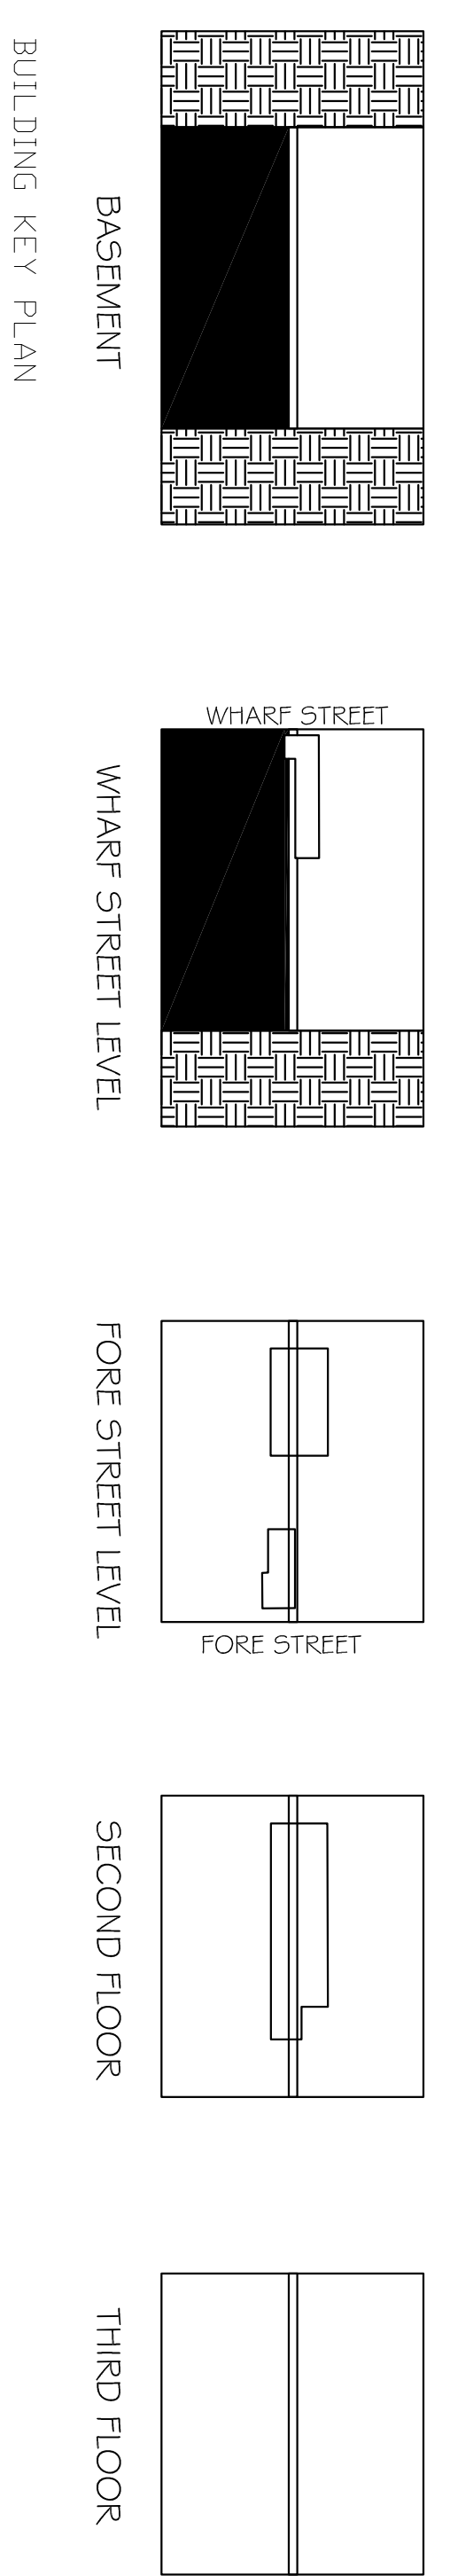
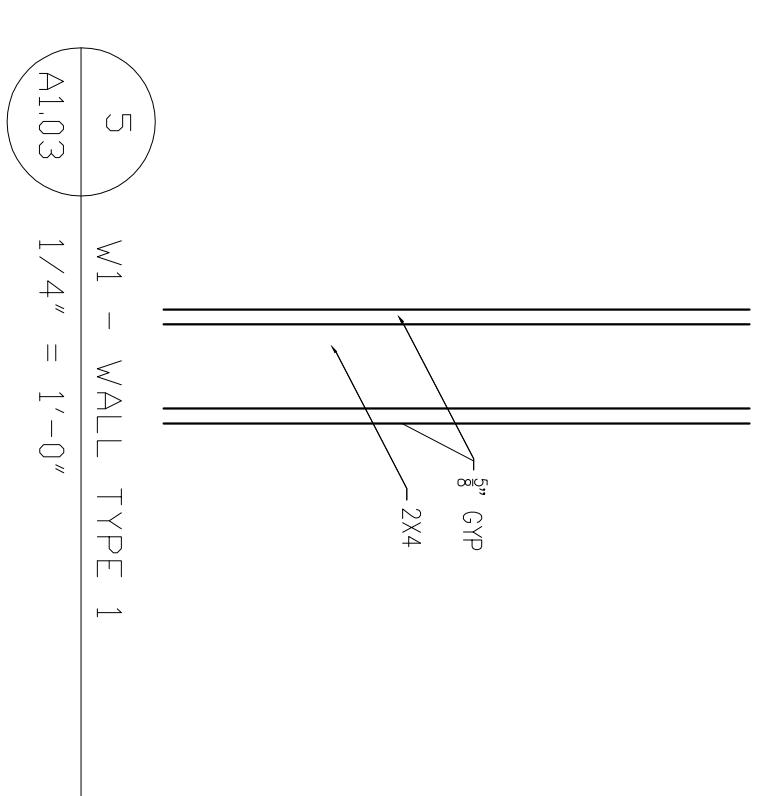
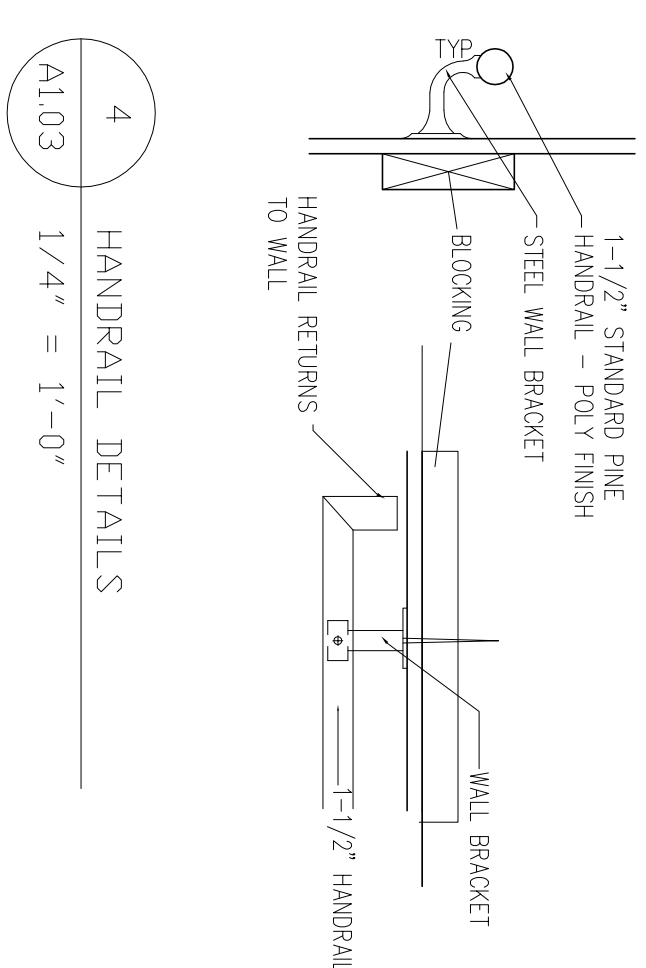
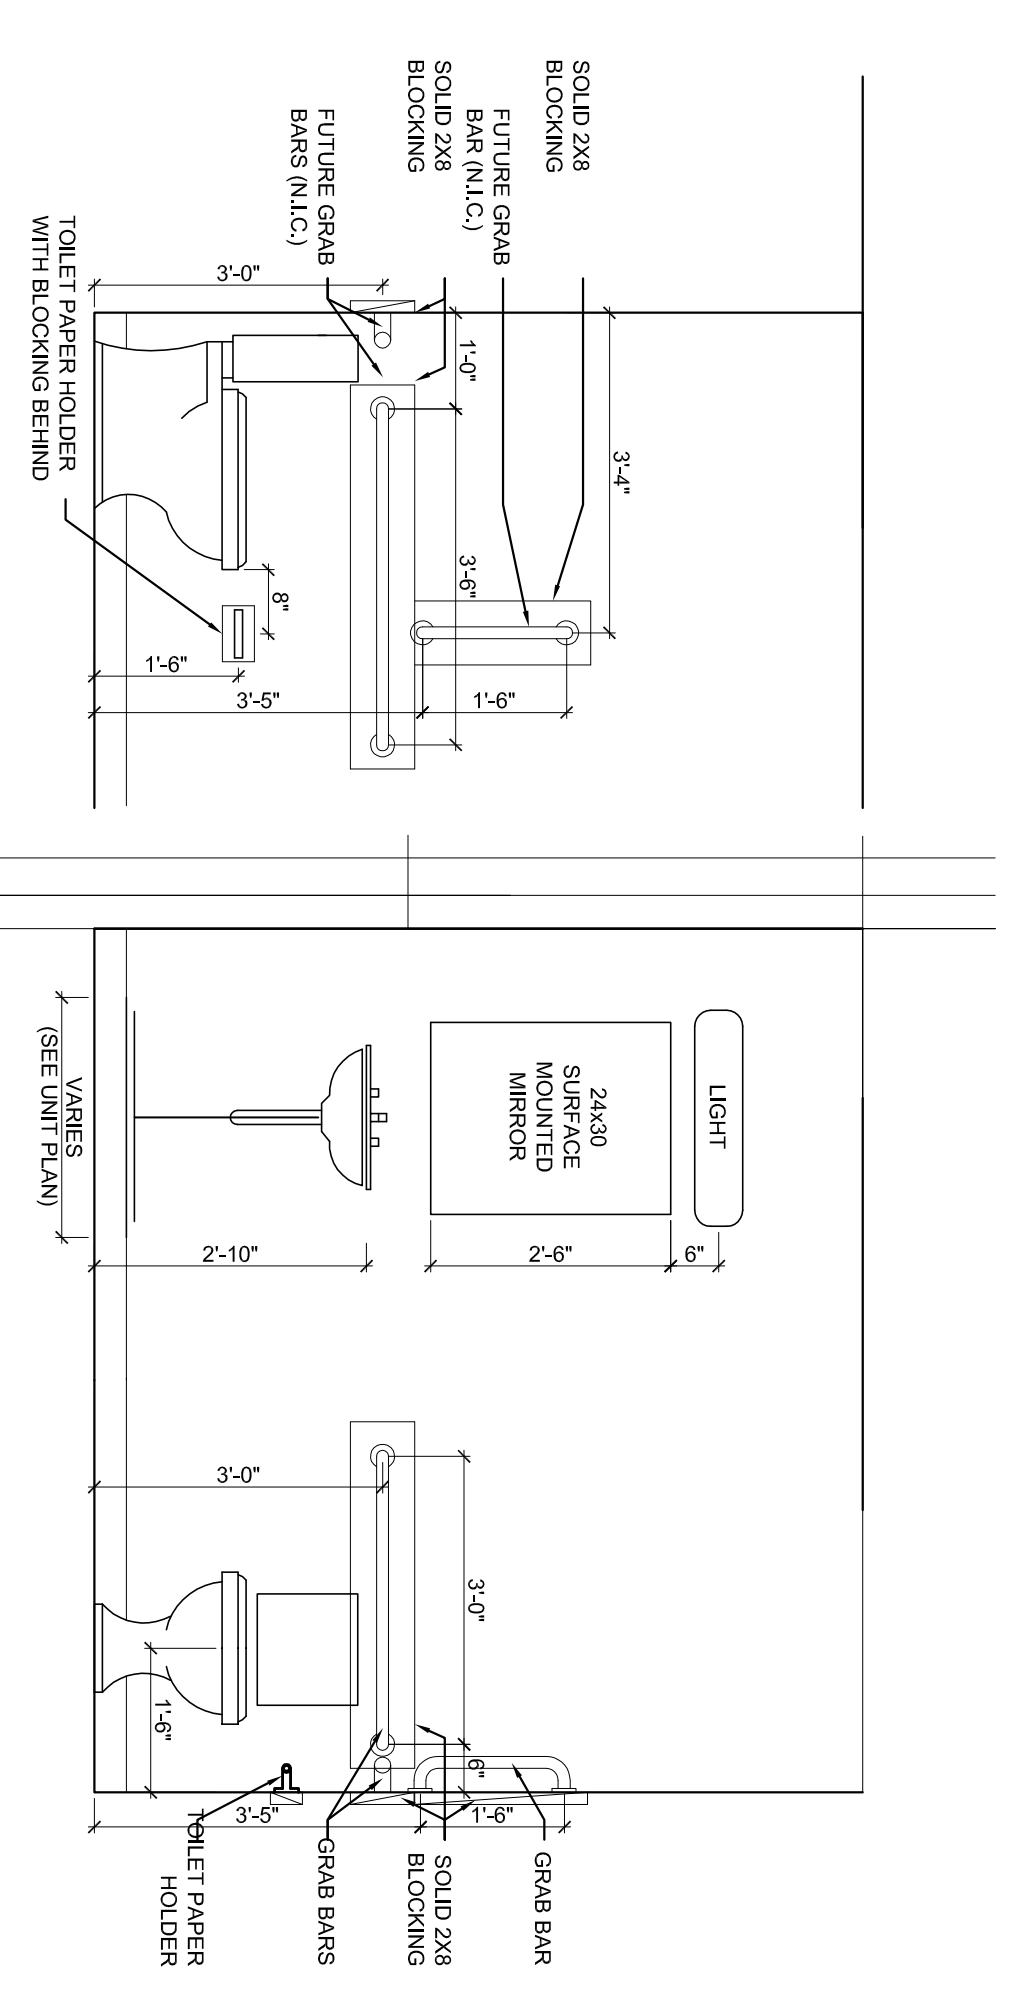
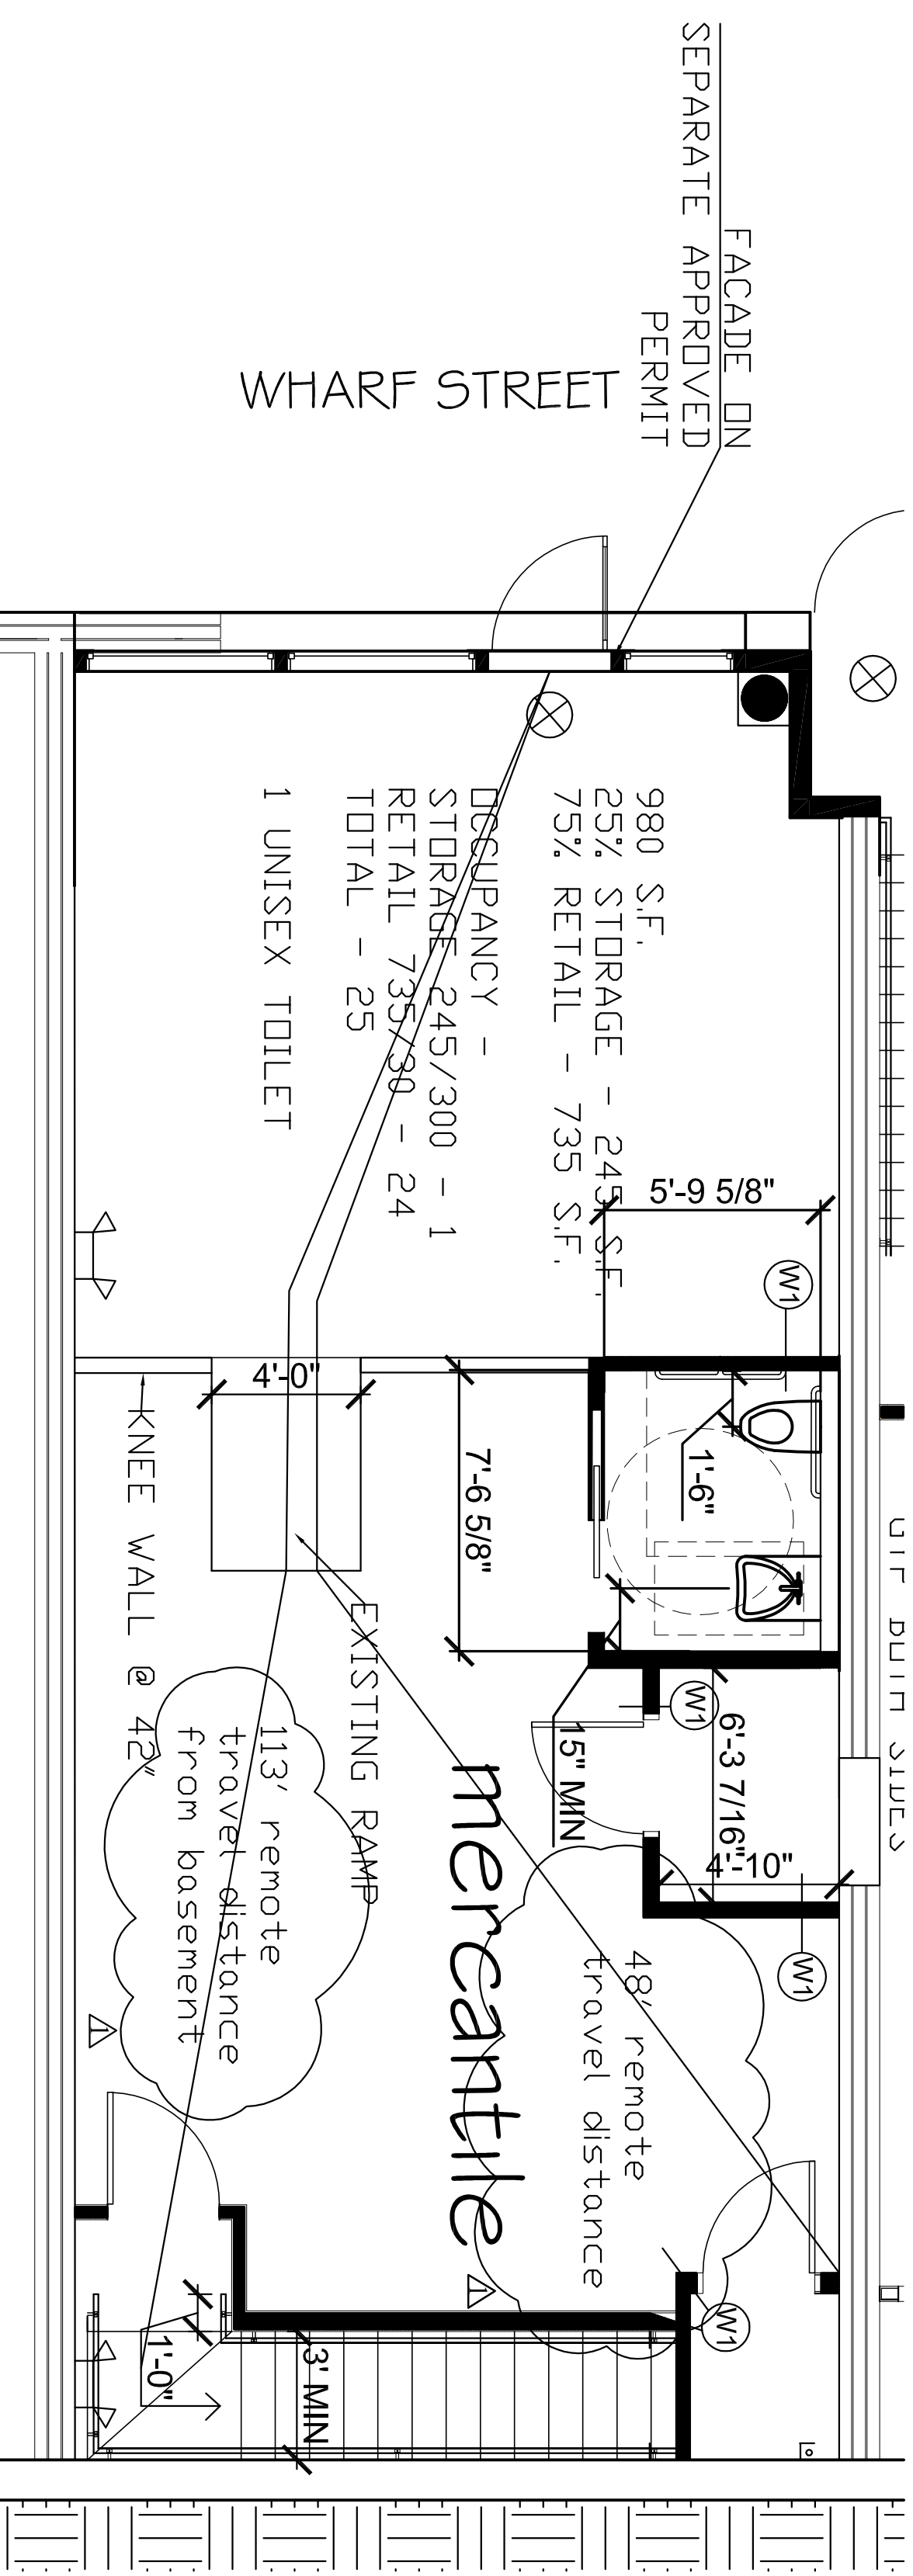


CODE ANALYSIS
M, (Mercantile) Construction Type 3B
Building to sprinklered per NFPA13

Relevant codes
NFPA 101 2009

Analysis for Exist. M use, Class C
Exit door may swing in, in Class C
Single exit if travel distance < 75'
Exit lighting per 7.5
Class C finish permitted thru out
Alarm initiation by sprinkler + 1 manual fire alarm
Fire extinguishers required

37.2.2.2.10
37.2.4.3
37.2.8
37.3.3.3.2.(2)
37.3.4.3(3)
NFPA 101 36.3.5.3, 9.7.4.1

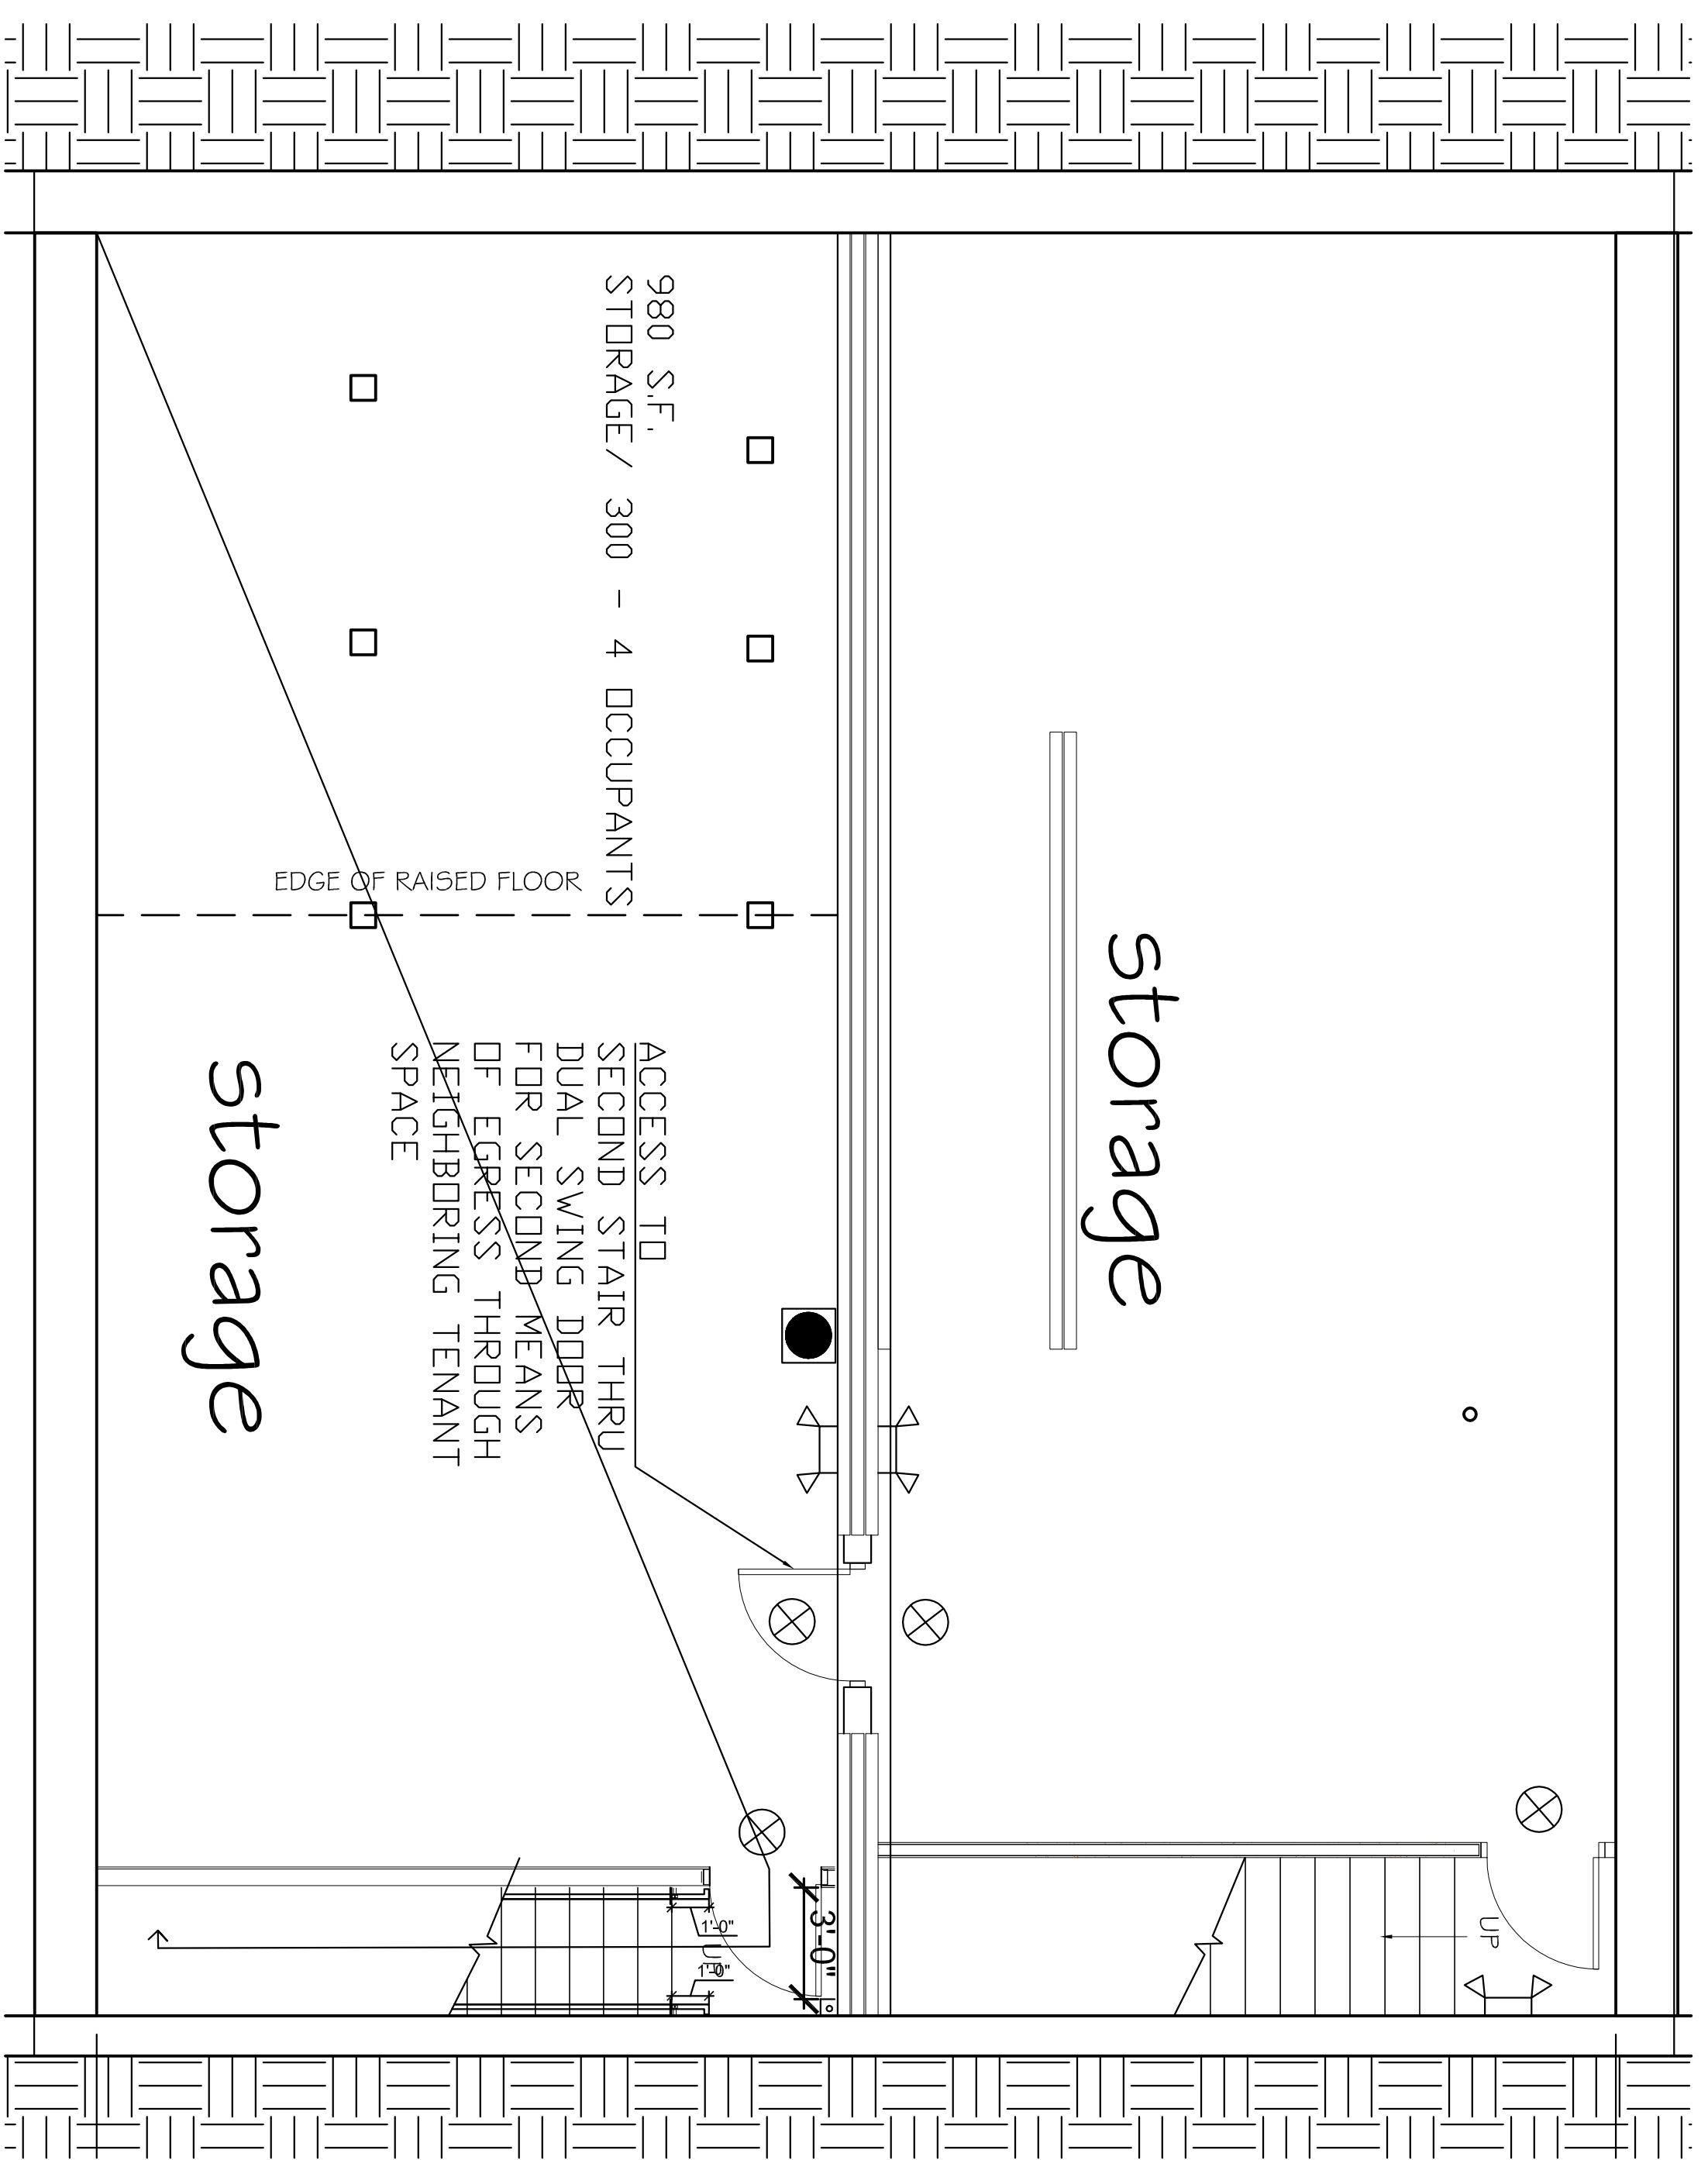

Revisions:
7-1-2015 Revision to Submission Set
7-21-2015 Revisions based on Portland Fire comments

Project:
416,418, 420 FORE STREET
PHASE 3


424 FORE STREET
PORTLAND, ME

Architect:
ARCHETYPE

48 Union Wharf Portland, Maine 04101
(207) 772-6022 Fax (207) 772-4056

Consultant:

Prepared For:

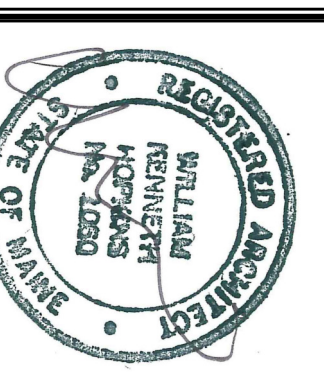

Date: 6-19-2015
Scale: As indicated

STYLE ME
PLANS & DETAILS

A1.03