

HARRIMAN


AUBURN PORTLAND MANCHESTER

GOULD RESTAURANT


414 FORE STREET  
PORTLAND, ME 04101

Harriman Project No. 12752

Key Plan Proj North

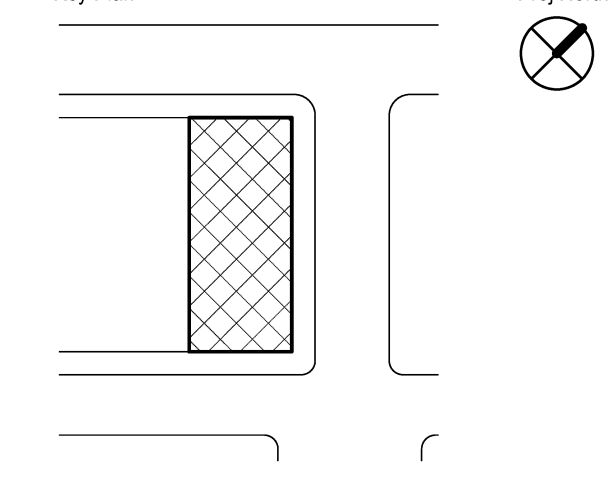

Issues and Revisions		
Mark	Date	Description
05-21-13	75% REVIEW	
05-31-13	ISSUED FOR CONSTRUCTION	

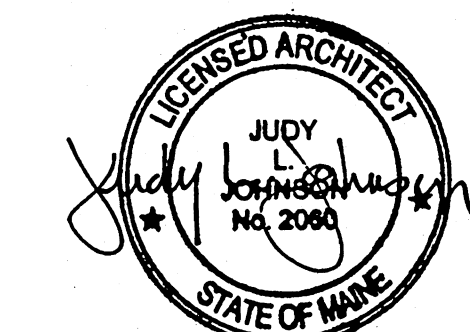


Drawing Scales	0	2'	4'	6'
1/4" = 1'-0"				
1/4" = 1'-0"				


PA / PE: RBB	© 2013
Drawn By: CMP	Harriman Associates

DEMOLITION PLANS

A05.2

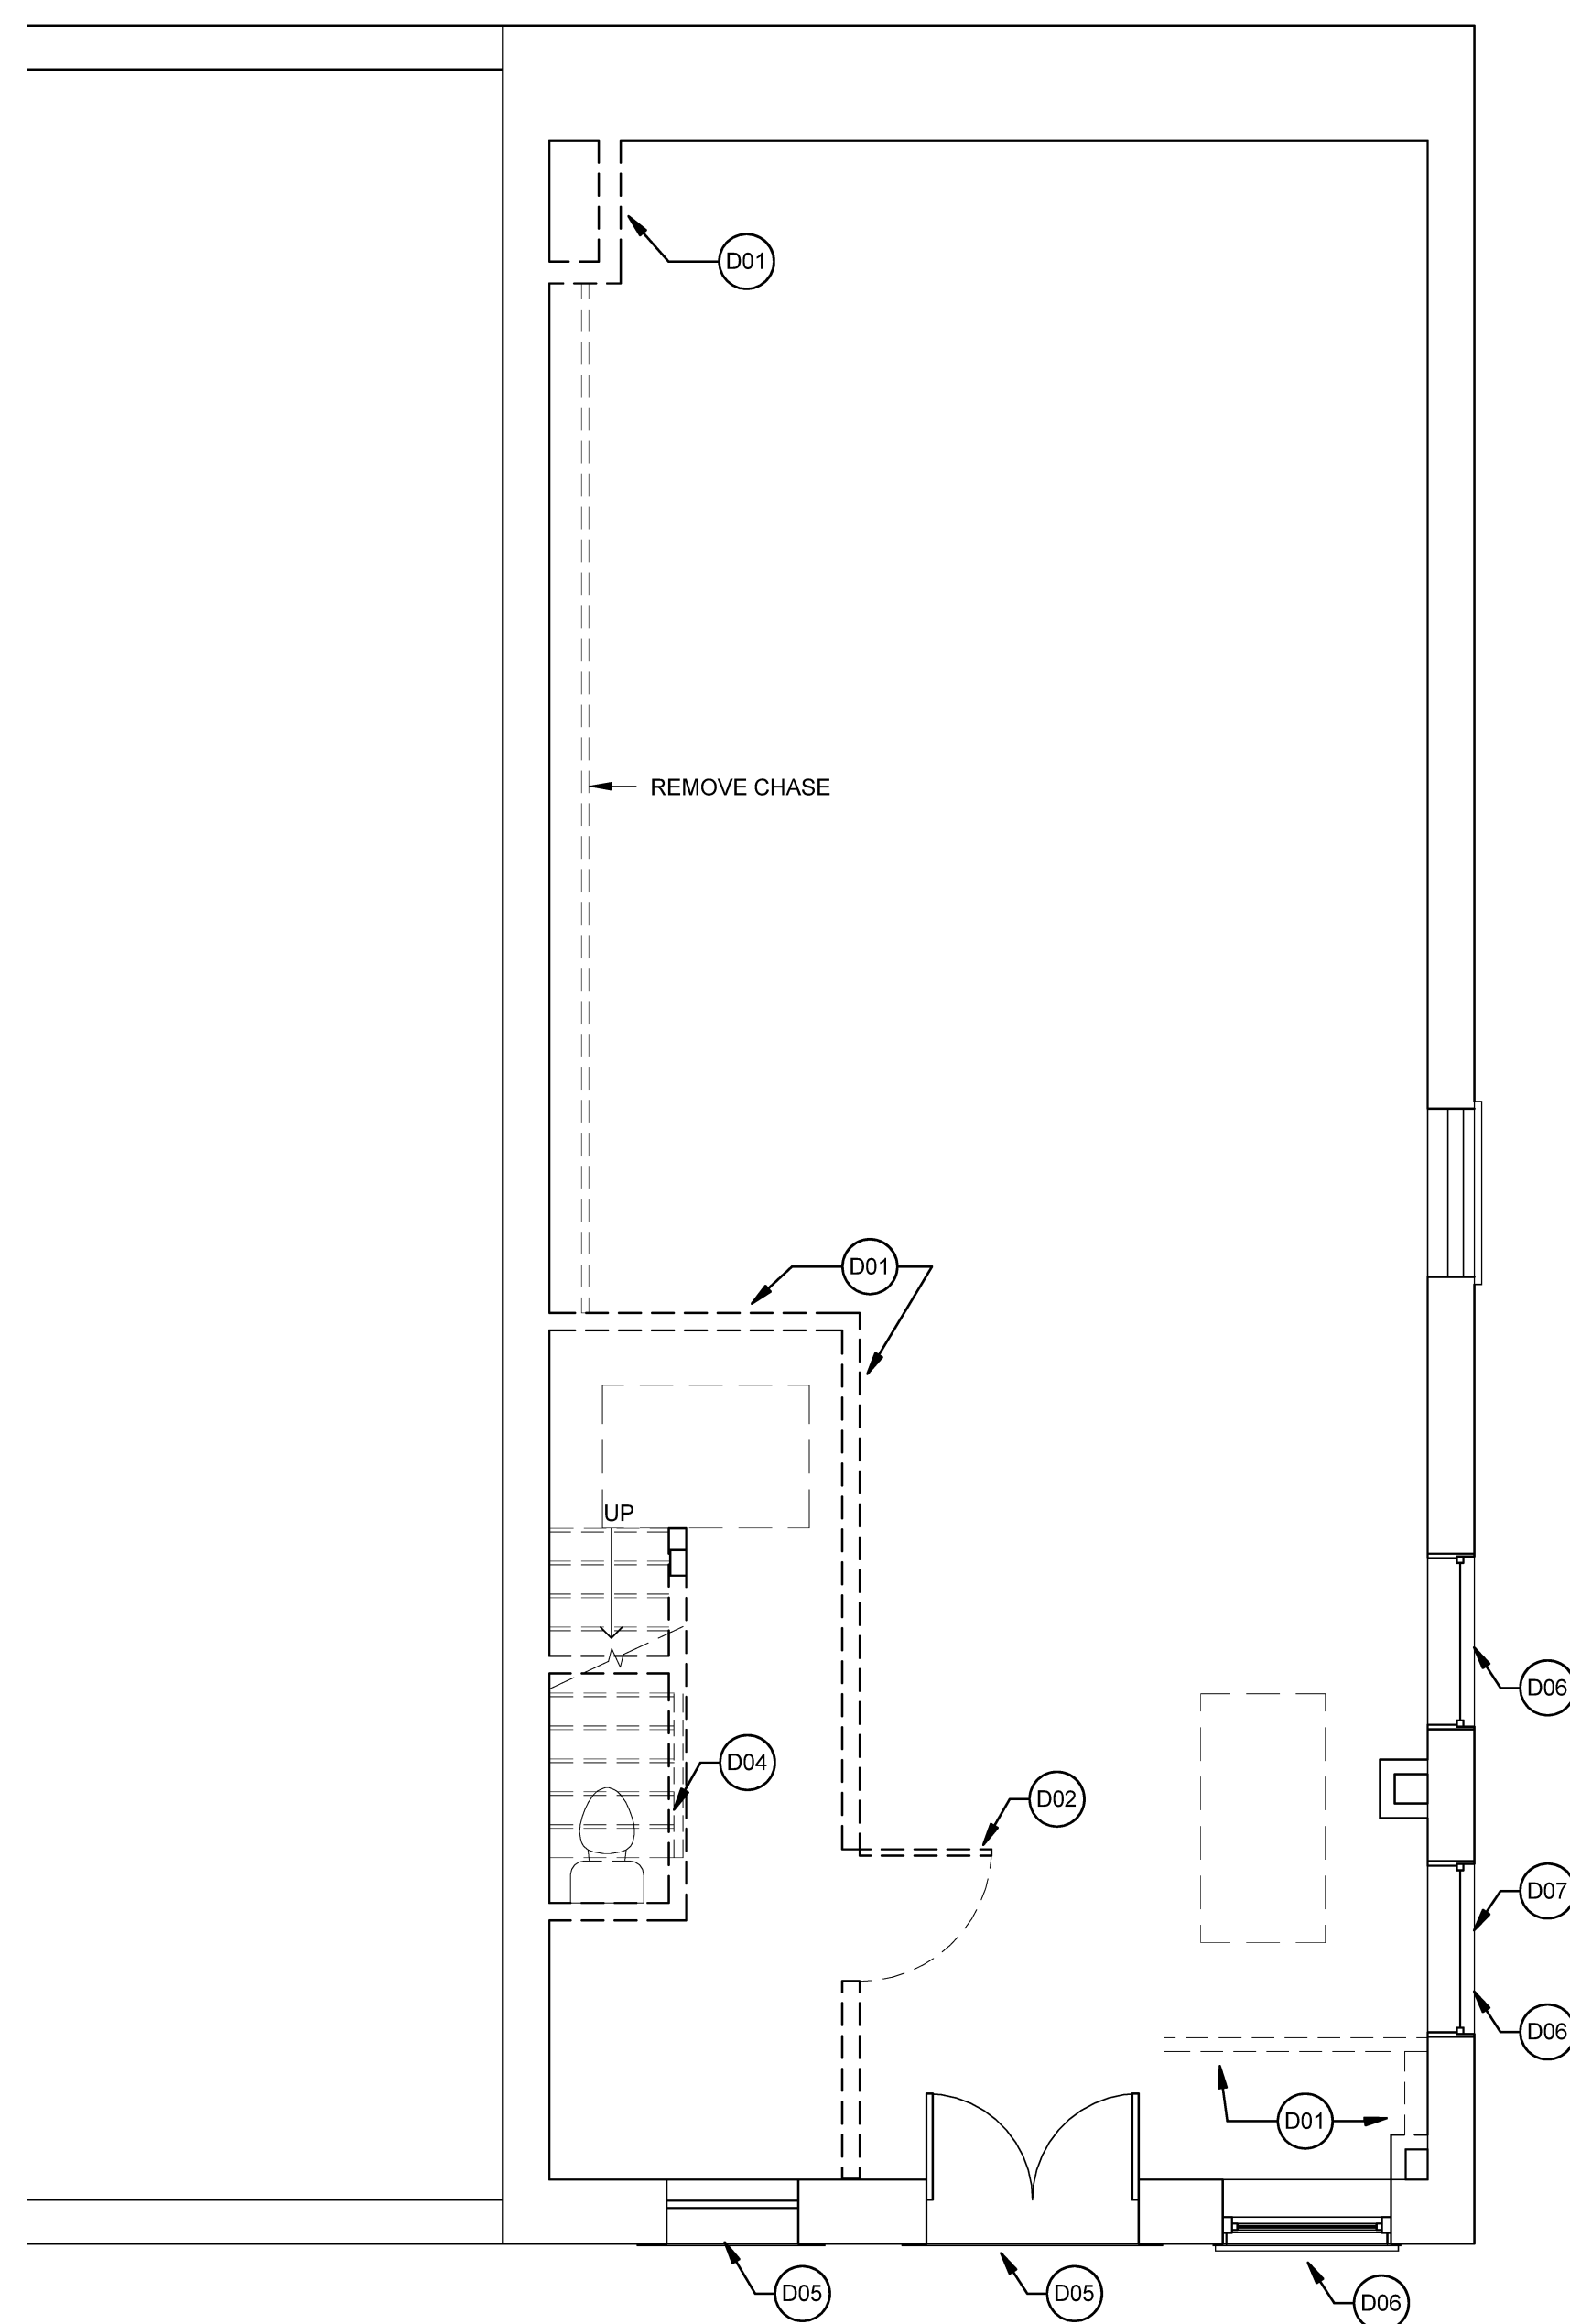

A1 FIRST FLOOR DEMO PLAN  
SCALE: 1/4" = 1'-0"

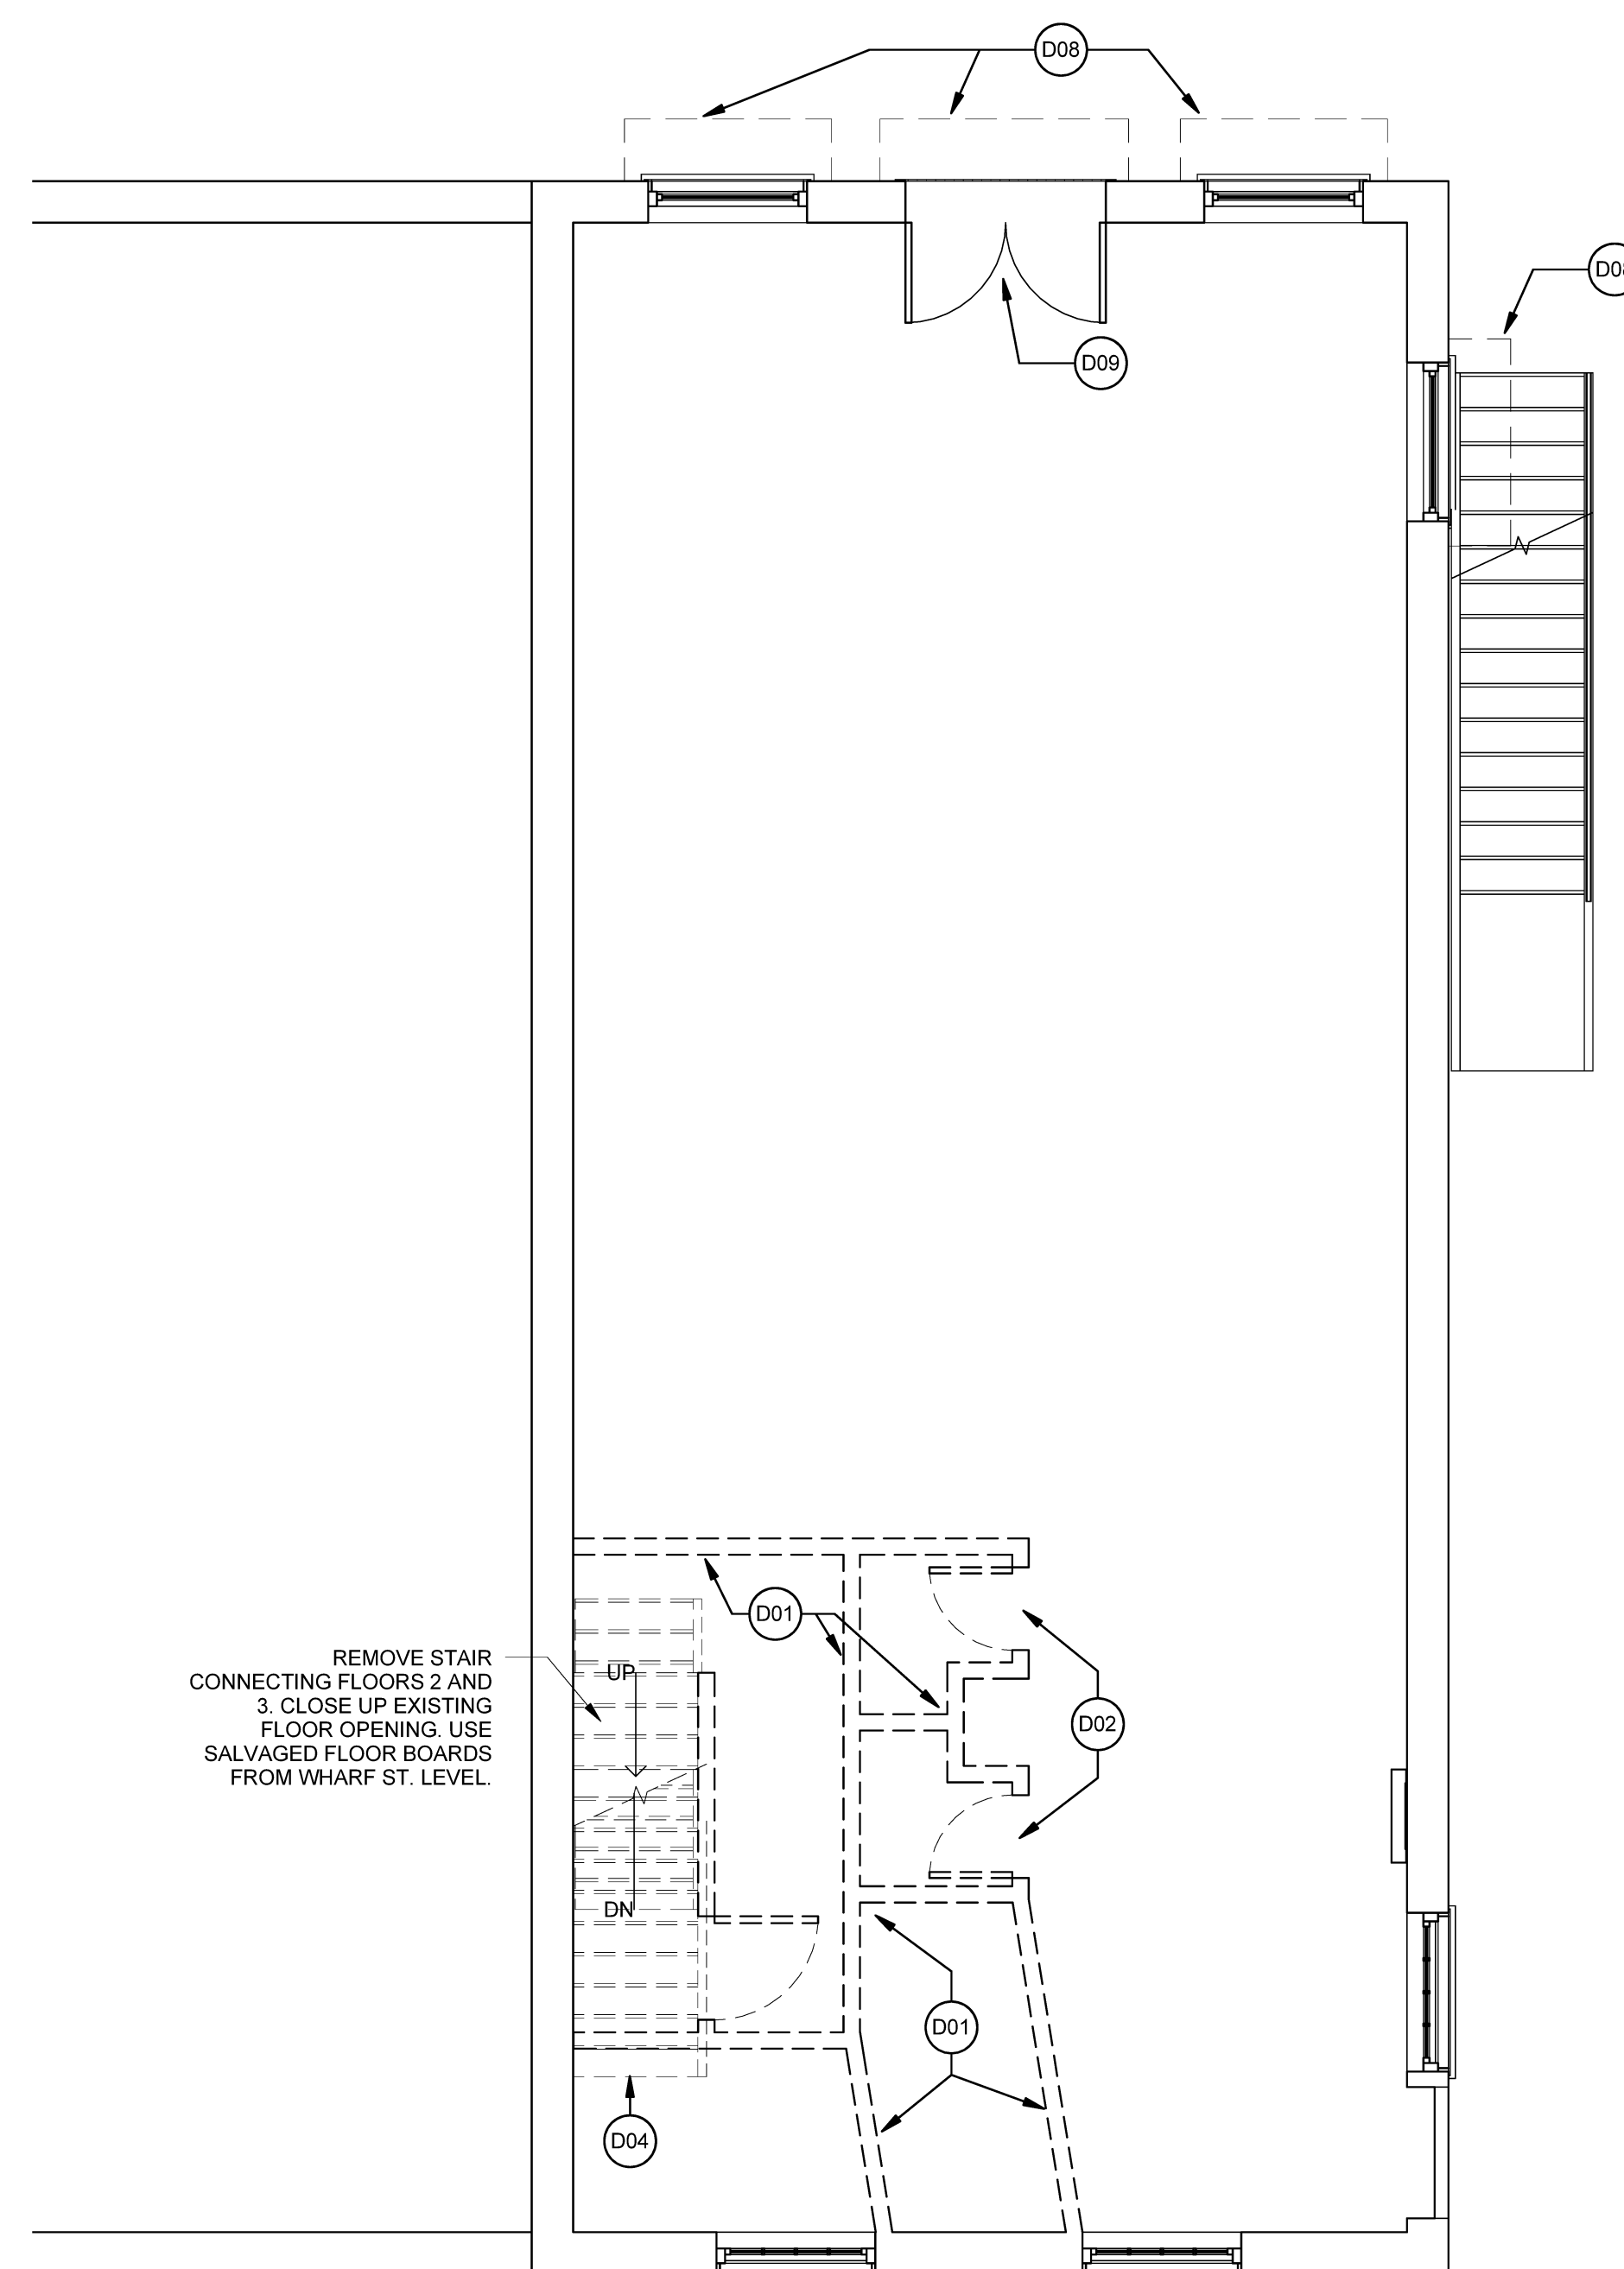

A3 SECOND FLOOR DEMO PLAN  
SCALE: 1/4" = 1'-0"