

HARRIMAN


AUBURN PORTLAND MANCHESTER

GOULD RESTAURANT

PORTLAND, MAINE

|                      |                |
|----------------------|----------------|
| Harriman Project No. | Project Number |
| Key Plan             | Proj North     |

| Issues and Revisions |          |                         |
|----------------------|----------|-------------------------|
| Mark                 | Date     | Description             |
|                      | 05-21-13 | 75% REVIEW              |
|                      | 05-31-13 | ISSUED FOR CONSTRUCTION |
|                      |          |                         |
|                      |          |                         |
|                      |          |                         |
|                      |          |                         |

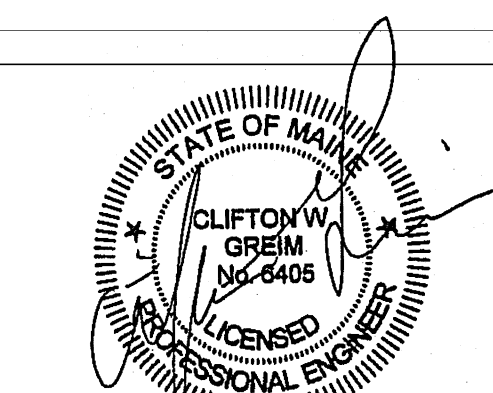


| Drawing Scales |               |
|----------------|---------------|
| As indicated   | 0 1' 2' 3'    |
|                | 1/2" = 1'-0"  |
| 0 2' 4' 6'     | 0 6" 1' 1'-6" |
| 1/4" = 1'-0"   | 1" = 1'-0"    |


|               |                     |
|---------------|---------------------|
| PA / PE: CG   | © 2013              |
| Drawn By: JSC | Harriman Associates |

SECTIONS


M31.1

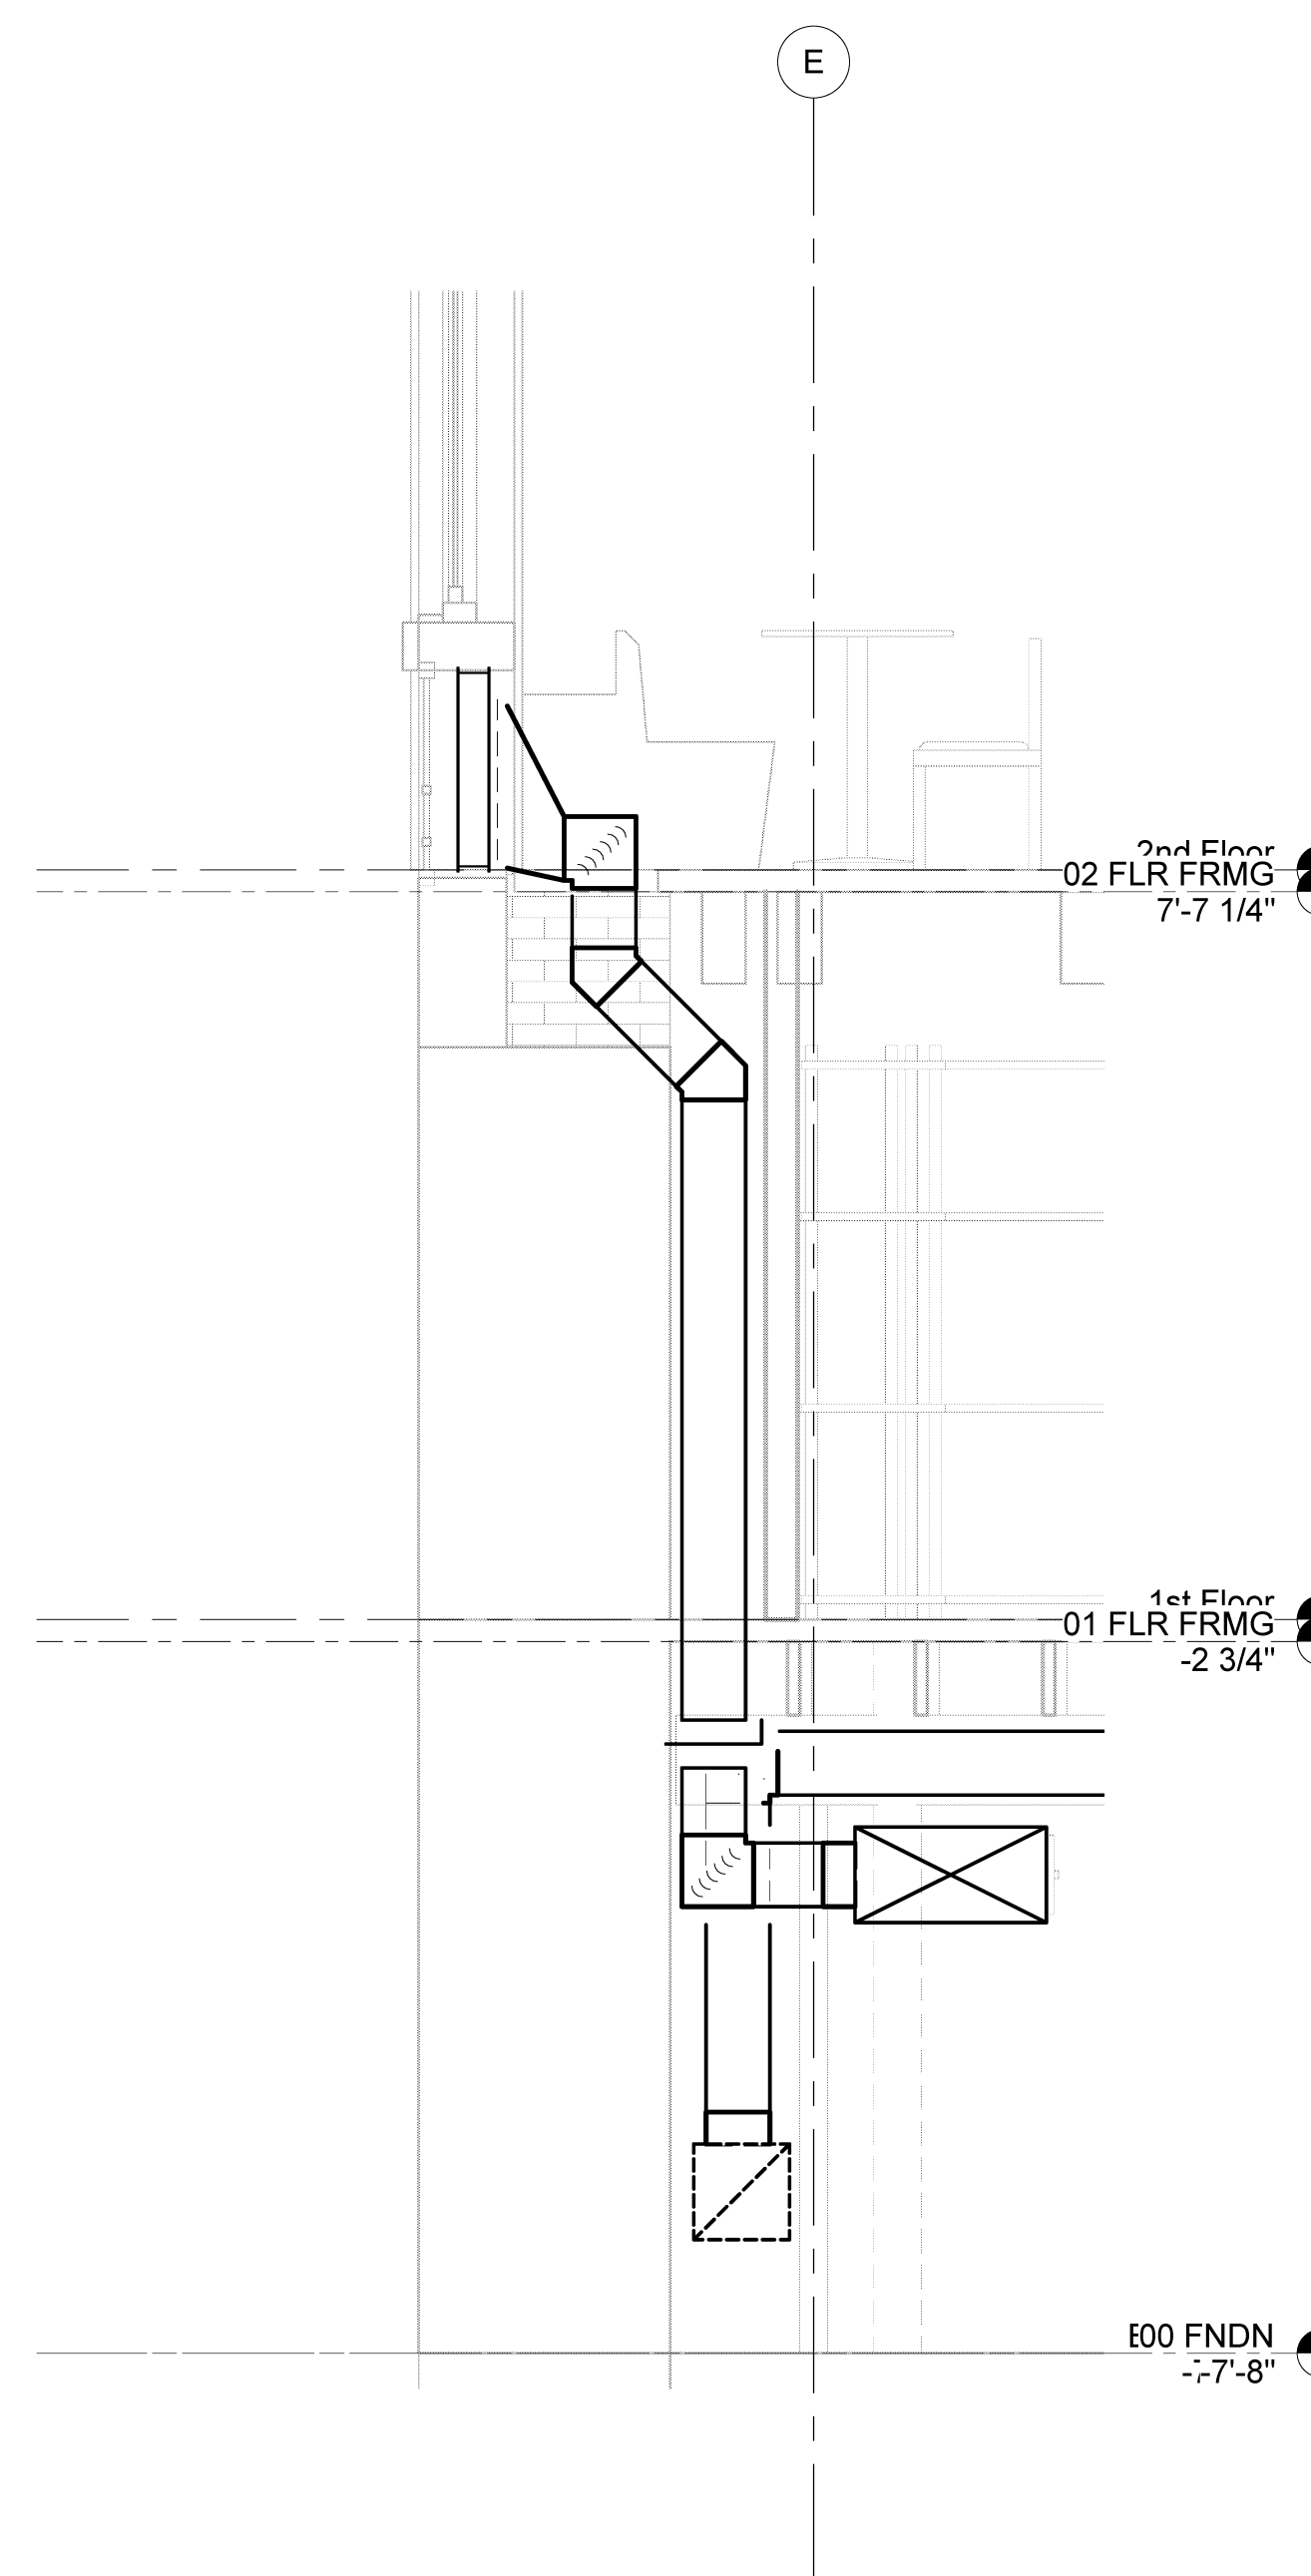


4 SECTION AT INTAKE LOUVER  
SCALE: 1/2" = 1'-0"

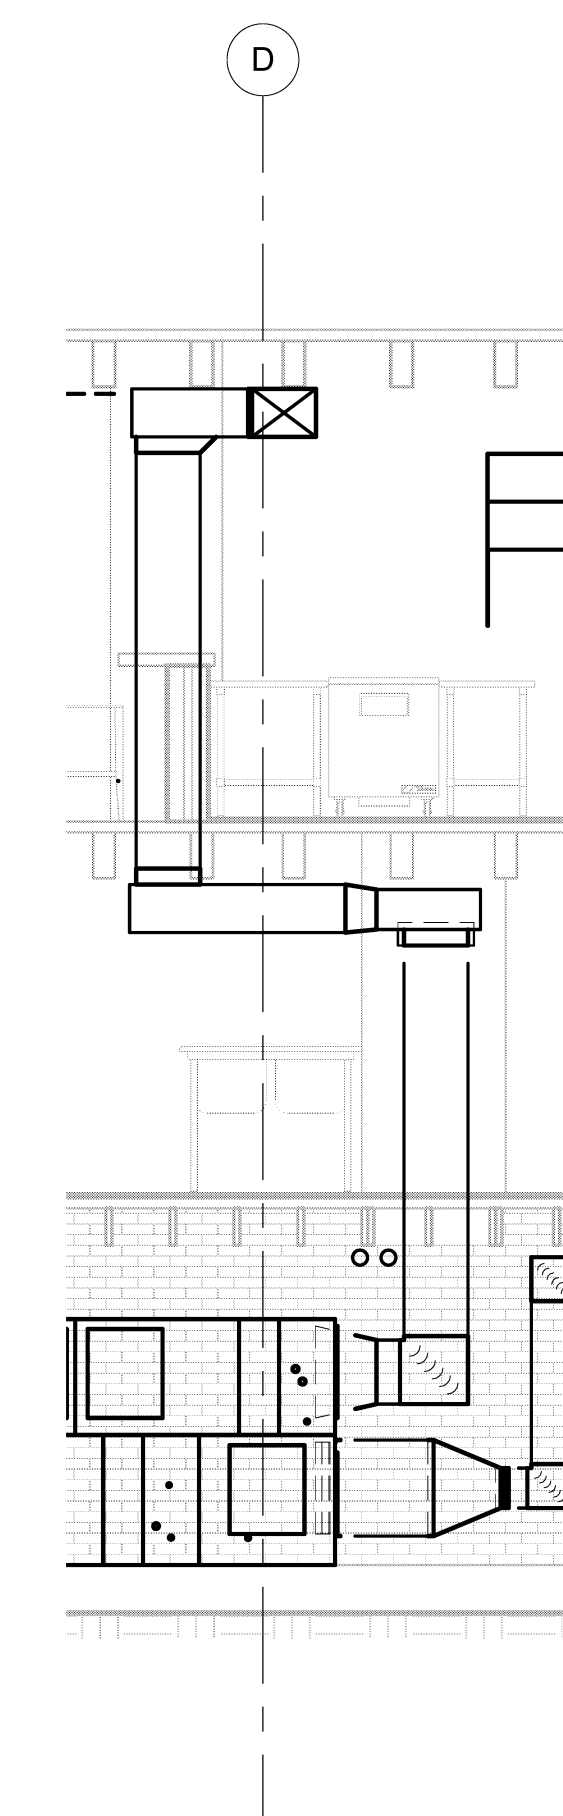

2 SECTION AT MUA DUCT RISE  
SCALE: 1/4" = 1'-0"

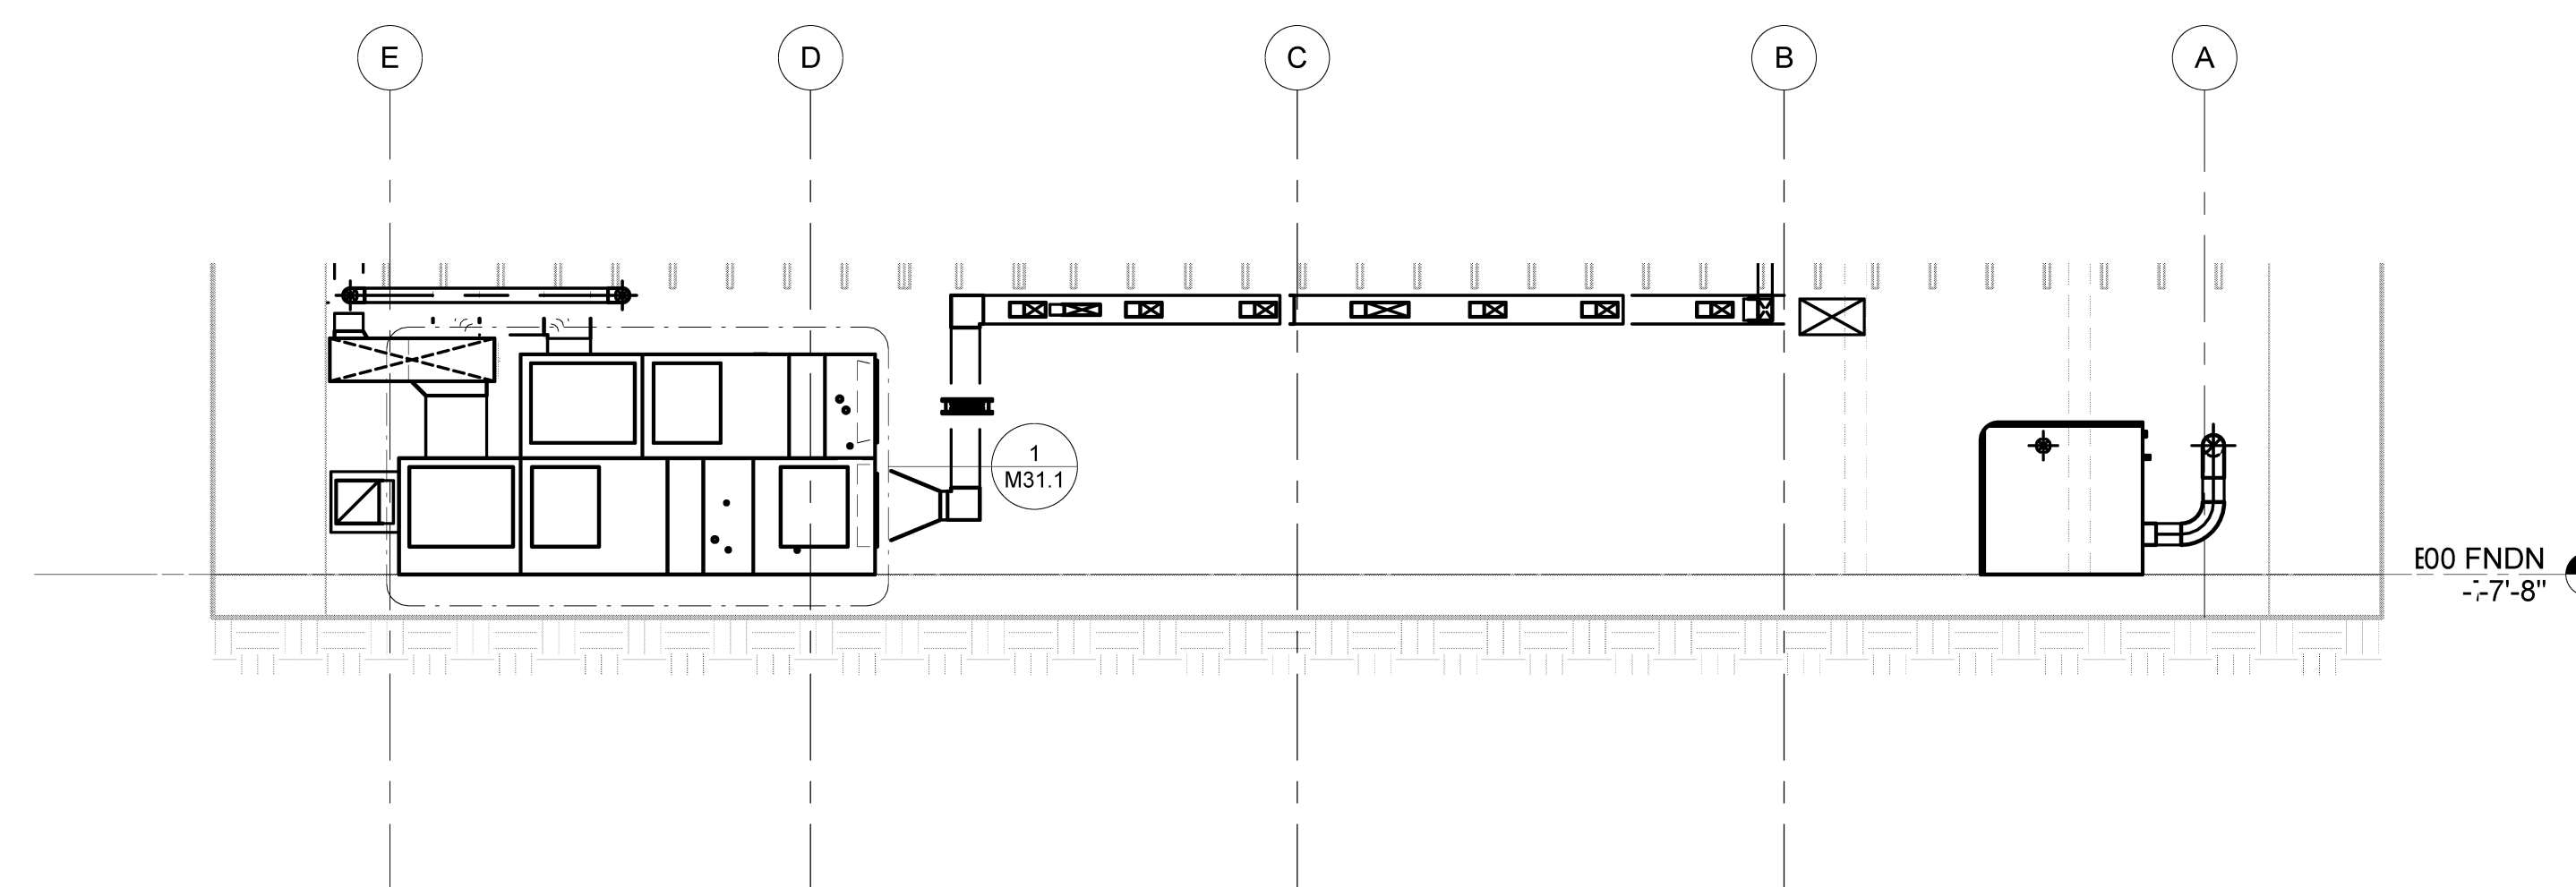

3 SECTION AT BASEMENT  
SCALE: 1/4" = 1'-0"

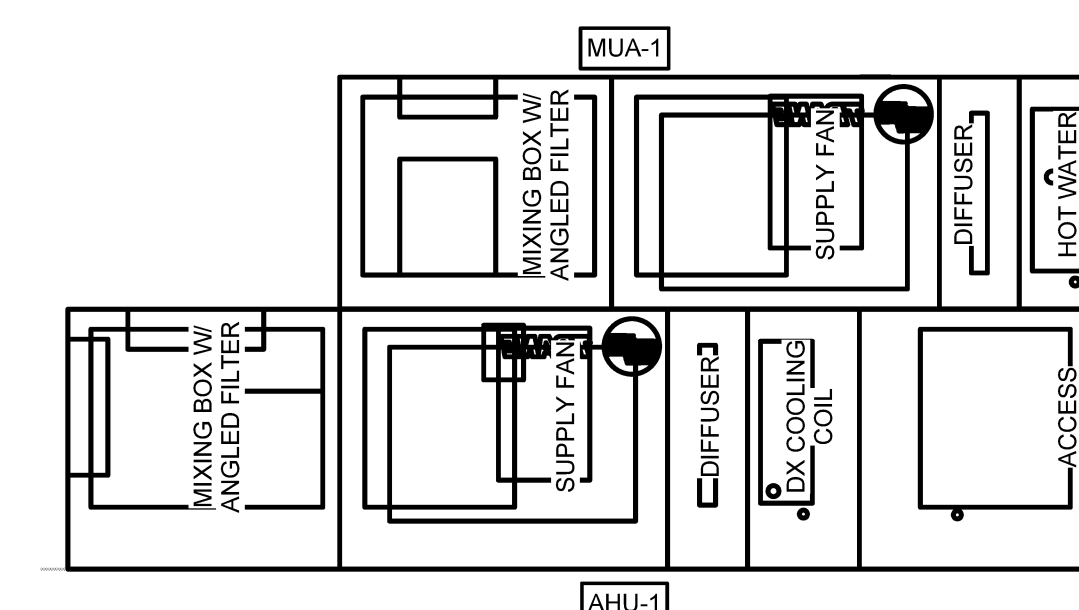

1 AHU/MUA SECTION  
SCALE: 1/2" = 1'-0"