



**Proposed Outdoor Dining of Portland Mash Tun
For: City of Portland**

SCALE: 1" = 25'

DATE: 3/1/2017

LOCATION:
29 Wharf St.
Portland, ME 04101


INFORMATION: Figure 1



Map 32
 Lot N10
 Building Fills entire Lot
 Except for Sidewalk Area

Total Square
 footage of
 Outdoor Dining
 Area: 145 Sq. Ft.

Area to be Roped
 Off Using Existing
 Post Holes With
 Some Maint.
 Needed

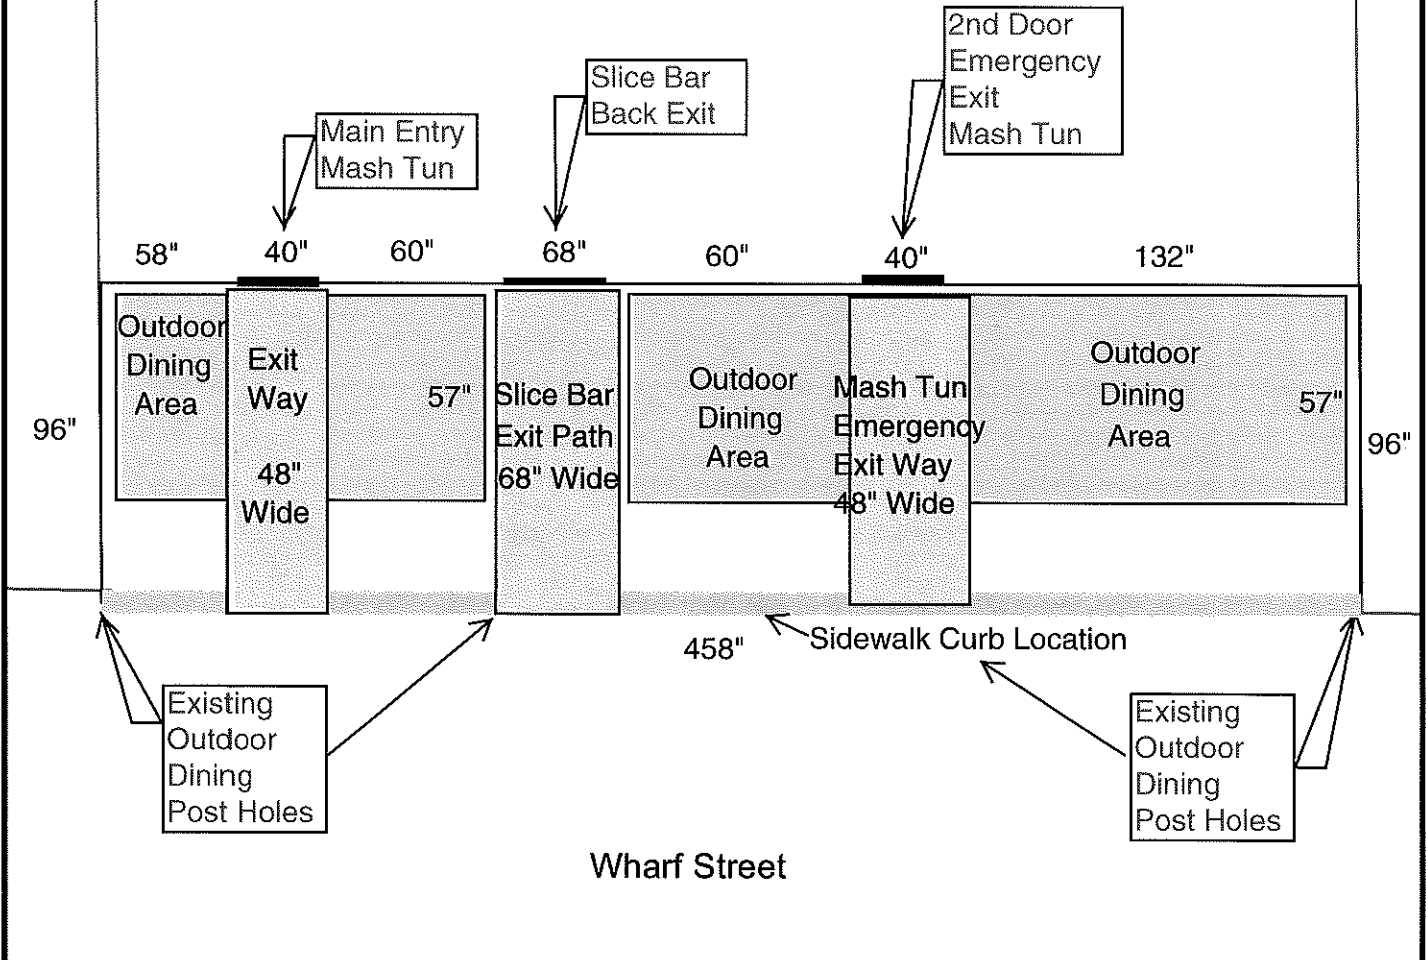

Wharf Street

Proposed Outdoor Dining of Portland Mash Tun For: City of Portland		SCALE:
		DATE: 3/1/2017
LOCATION: 29 Wharf St. Portland, ME 04101	INFORMATION: Figure 2	