
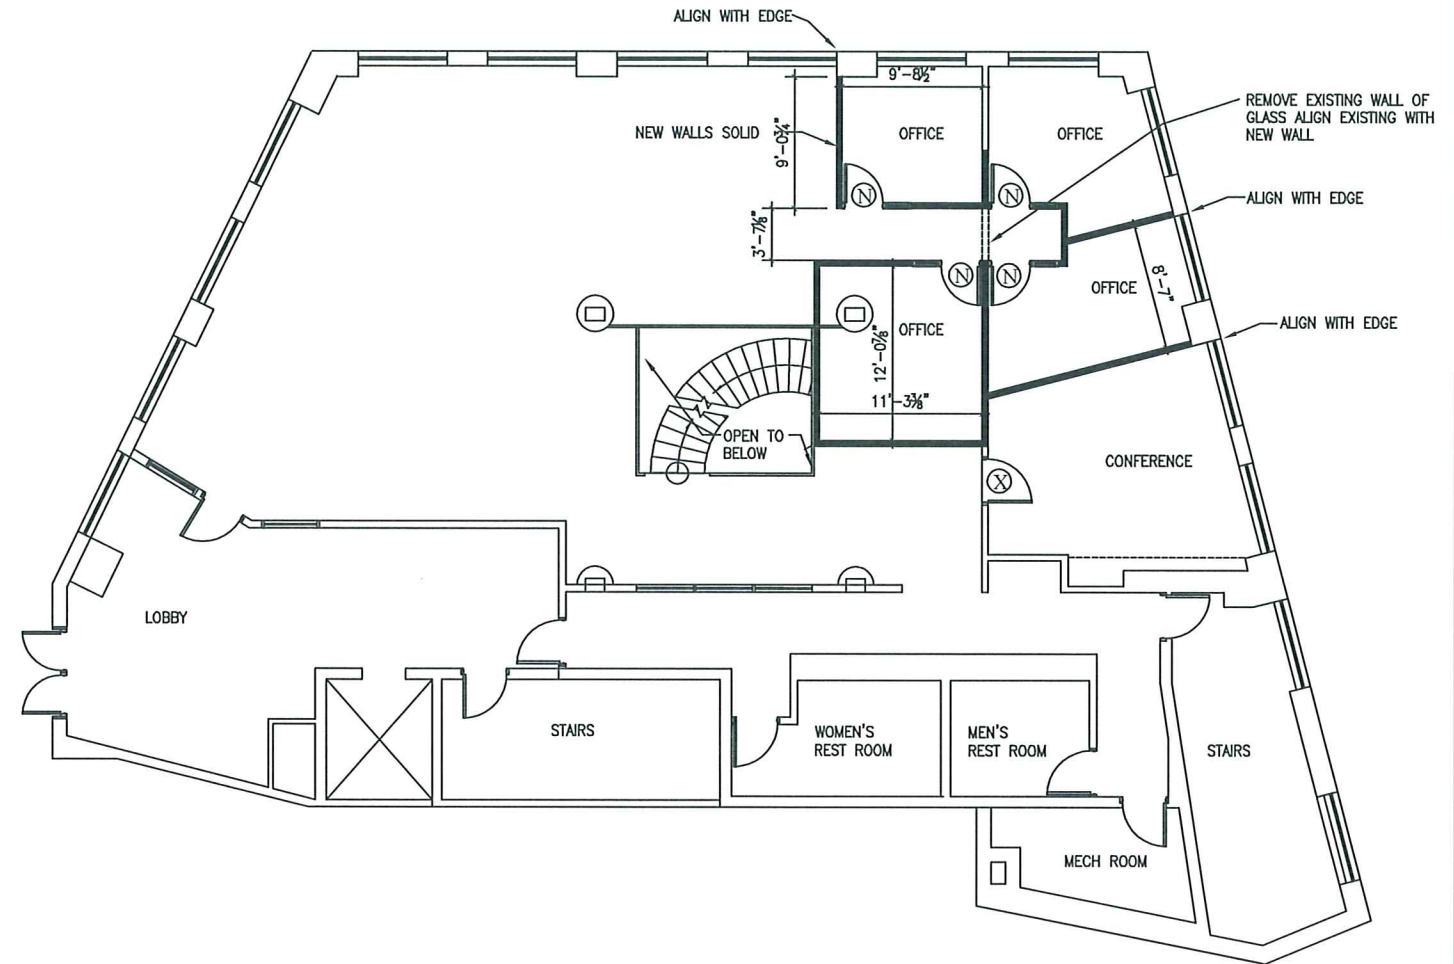


- LEGEND
- EXISTING WALLS
 - NEW WALLS See Note below
 - ▤ DEMO EXISTING WALLS
 - ⊗ NEW DOOR WITH SIDE LIGHT TO MATCH EXISTING DOOR

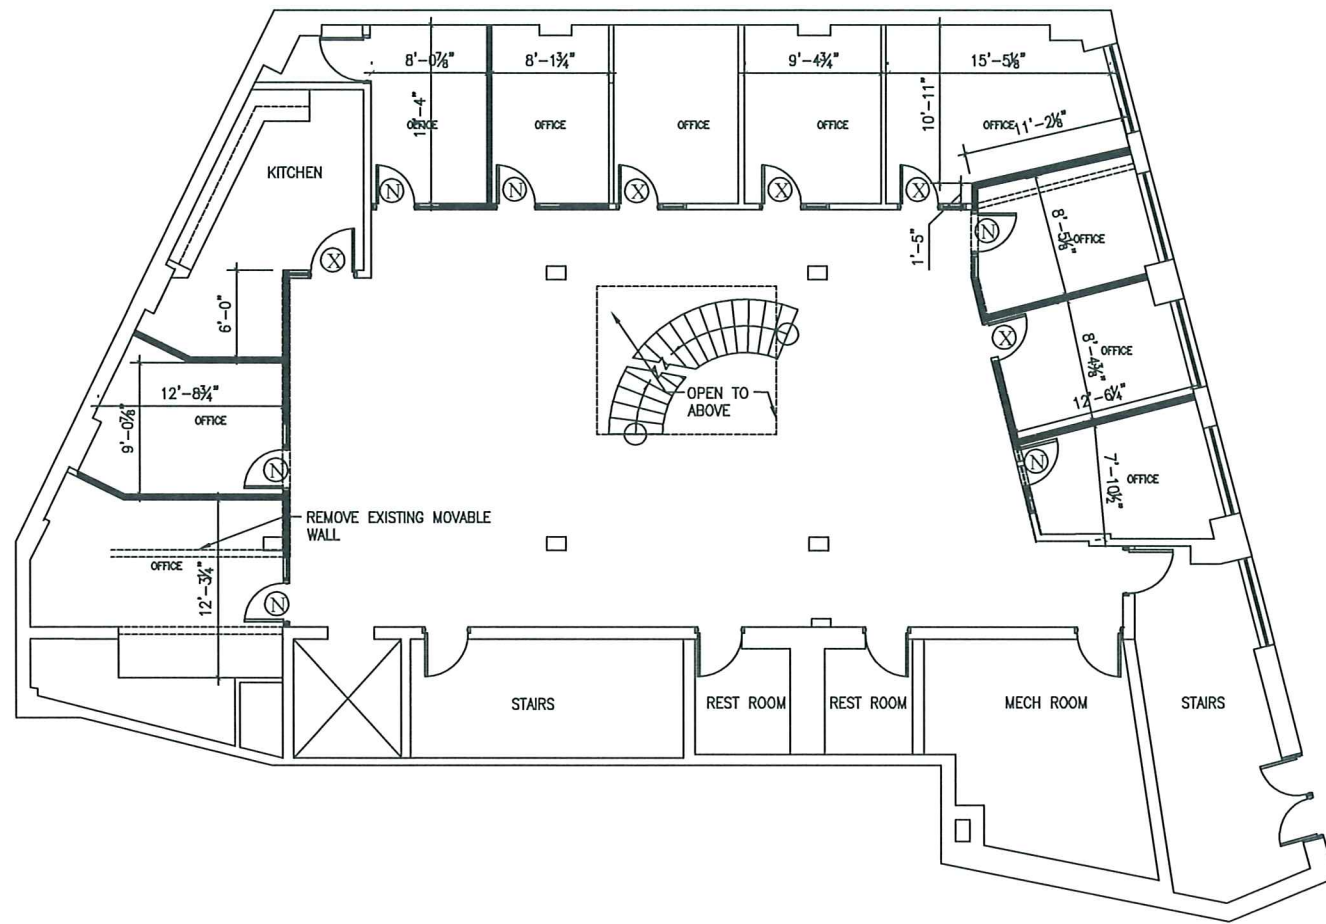

- GENERAL NOTES
1. Sprinkler system to be modified per new layout.
 2. All new walls to be 3 1/2" metal stud with 5/8" Sheet rock on each side with 3 1/2" sound batt.

Owner:

Architect:
ARCHETYPE, P.A.
ARCHITECTS
 INTERIOR RESOURCES
 48 Union Wharf Portland, Maine 04101
 (207) 772-6022 Fax (207) 772-4056

Project:
 Legacy Properties
 Sotheby's International Realty
 TWO CITY CENTER
 PORTLAND, MAINE 04101

Date: 02-13-07

Scale: As Noted

Drawing:
 TWO CITY CENTER-
 INTERIOR FIT-UP

A.1