


SECOND FLOOR LIGHTING NEW WORK PLAN

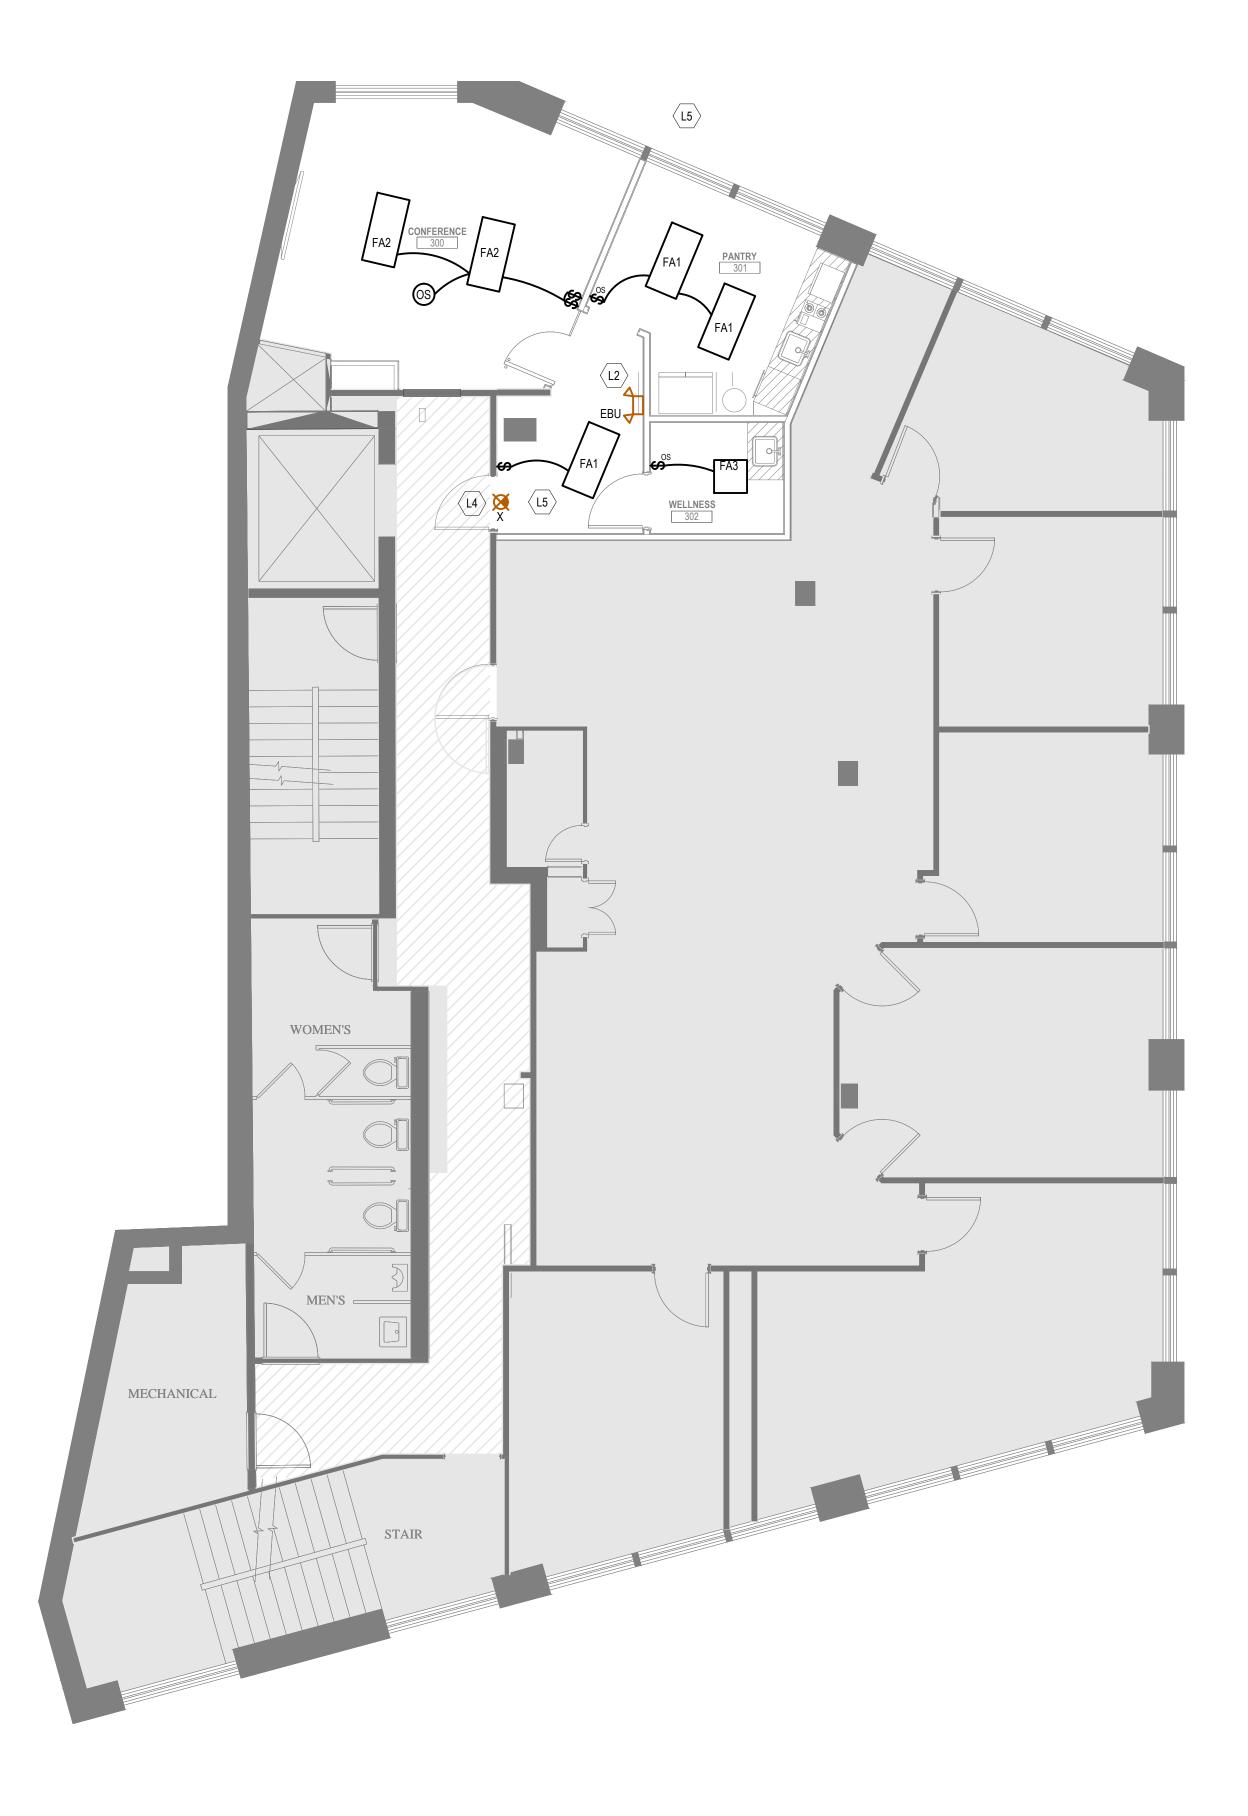

2

THIRD FLOOR LIGHTING NEW WORK PLAN SCALE 3/16" = 1'-0"

SHEET NOTES

- L1 PROVIDE NEW SWITCHES. CONNECT TO EXISTING AND NEW LIGHT FIXTURES AS INDICATED. RETAIN EXISTING SWITCHING CONFIGURATIONS. REUSE EXISTING SWITCHING LEG CONDUCTORS AND CONDUIT. EXTEND AS NECESSARY. PROVIDE NEW BATTERY EMERGENCY LIGHTS AS INDICATED. CONNECT TO EXISTING AREA LIGHTING CIRCUIT IN ORDER TO PROVIDE EGRESS LIGHTING IN THE EVENT OF POWER LOSS. L3 PROVIDE 2' x 4' RECESSED FLUORESCENT LIGHTING FIXTURE, PARABOLIC, THAT MATCHES THE APPEARANCE OF ADJACENT LIGHTING FIXTURES. $\langle L4 \rangle$ PROVIDE EXIT SIGN LIGHTING FIXTURE. L5 ALL NEW LIGHTING FIXTURES INSTALLED ON THE THIRD FLOOR SHALL BE FED FROM PANEL 3A, CIRCUIT 19. ALL EXISTING LIGHTING FIXTURES ON THE SECOND FLOOR SHALL BE ON EXISTING CIRCUITS IN POWER PANEL #3. CONNECT NEW LIGHTING FIXTURES INTO ADJACENT EXISTING LIGHTING CIRCUITS.
- , PROVIDE UNDER-CABINET LIGHTING FIXTURE. SEE DETAIL 6 ON DRAWING A12.01. FIXTURE SHALL HAVE INTEGRAL ROCKER SWITCH
- L8 RELOCATE EXISTING 2' x 2' PARABOLIC FLUORESCENT LIGHTING FIXTURE AS INDICATED. CONNECT TO EXISTING AREA CIRCUITING AND SWITCHING LEG.
- L9 RELOCATE EXISTING EMERGENCY LIGHTING FIXTURE AS INDICATED. CONNECT TO EXISTING AREA LIGHTING CIRCUIT TO PROVIDE EGRESS LIGHTING IN THE EVENT OF POWER FAILURE.

GENERAL NOTES

- 1. PROVIDE OCCUPANCY SENSORS WHERE INDICATED, WALL MOUNTED OR CEILING MOUNTED AS SHOWN. OCCUPANCY SENSORS SHALL BE PASSIVE INFRARED; USER ADJUSTABLE TIMER DELAY; ADJUSTABLE SENSITIVITY. COVERAGE SHALL MATCH SQUARE FOOTAGE OF ROOM IN WHICH DEVICE IS INSTALLED. SENSOR SWITCH CMR-9, OR EQUIVALENT FROM LEVITON, WATT STOPPER.
- 2. NEW LIGHT FIXTURES IN AREAS WITH ADJACENT EXISTING FIXTURES SHALL BE LAMPED TO MATCH COLOR TEMPERATURE IN SPACE. NEW FIXTURES ON THIRD FLOOR SHALL BE LAMPED WITH 3500 DEGREE K LAMPS.
- 3. COORDINATE LIGHT FIXTURE LOCATIONS WITH ARCHITECTURAL DRAWINGS.
- 4. RELAMP ALL EXISTING LIGHTING FIXTURES ON THE SECOND FLOOR. RELAMP WITH LAMPS THAT MATCH EXISTING IN COLOR TEMPERATURE AND WATTAGE.



2 CITY CENTER, PORTLAND, ME 04101



214 North Tryon Street Suite 2320 Charlotte, NC 28202 United States

Tel 704.377.2725 Fax 704.377.2807



URS CORPORATION MEP ENGINEERS 27777 FRANKLIN ROAD SUITE 2000 SOUTHFIELD, MI 48034 Tel 248.204.5900 Fax 248.204.5901

MONAGHAN WOODWORKS 100 COMMERCIAL STREET SUITE #212 PORTLAND, ME 04101 Tel 207.775.2683 Fax 207.772.6726

Date Description

Seal / Signature

E02-01

© 2014 Gensler

NEW WORK LIGHTING -LEVEL 02 + 03

Description

As indicated

Scale

59.6222.900

Project Number

Project Name

URS - PORTLAND