

Renovations to Four City Center Portland, ME Ade Property Management

Drawing Index

A0-01	Cover Sheet
A0-02	Code Analysis
A1-01	Existing Plan
A1-02	Renovated Plan
A1-03	Existing Elevation
A1-04	Renovated Elevation
A1-05	Enlarged Renovated Elevation & Details'
A1-06	Enlarged Renovated Elevation & Details

Project Description

Renovations to existing store front.

Project Location

4 City Center Ground Floor.
Portland, Maine

Customer Information

Jerry Ade, Ade Property Management

General Contractor

Earle Reagan

Consultants

Architect: Derek Smythe


Designer: John Ossie

PROPERTY OF



Ade Property
Management
Portland, ME

Renovations to
Four City Center
Portland, ME

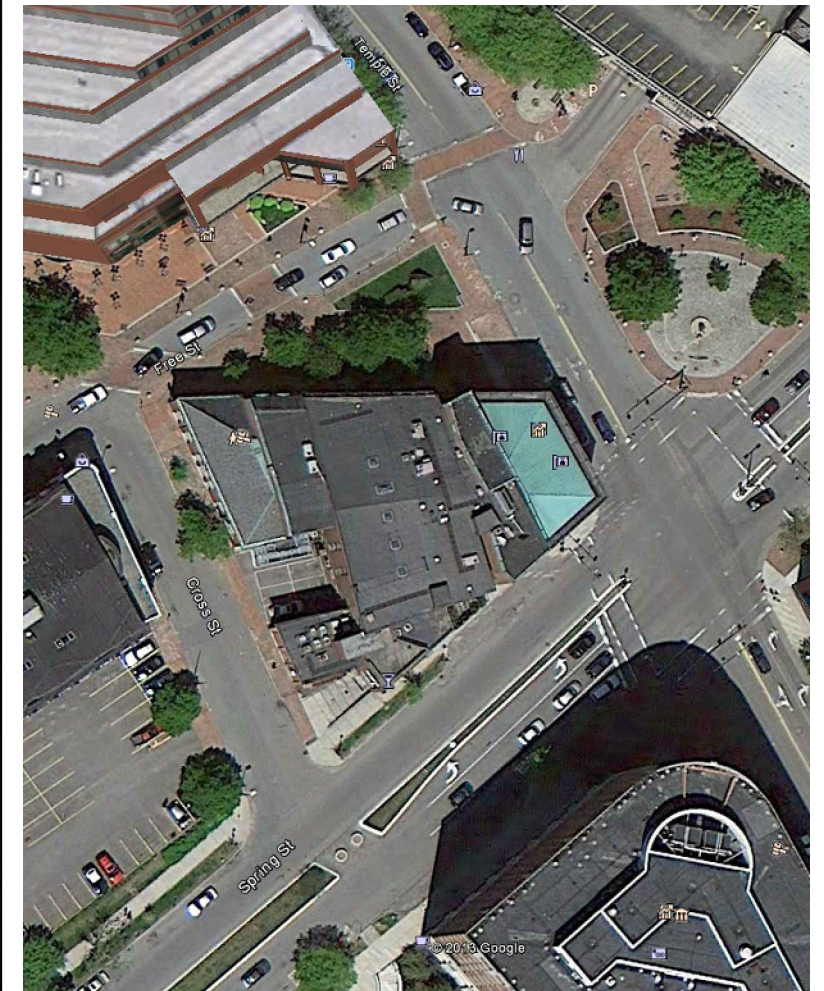

BY	JJO	JJO	JJO
NO	REMARKS	DATE	CODE:
A	Issued for reference only	04-16-13	IBC 2009
B	Issued for Permitting	05-08-13	TOWN: Portland
			DATE: 04-16-13
			SCALE: as noted
			DRAWN: JJO
TITLE: Cover Sheet			
FILE:			
SHEET: A0-01			