


SCALE: 1" = 1'-0"

SECTION THROUGH TYPICAL WALL

SCALE: 1" = 1'-0"

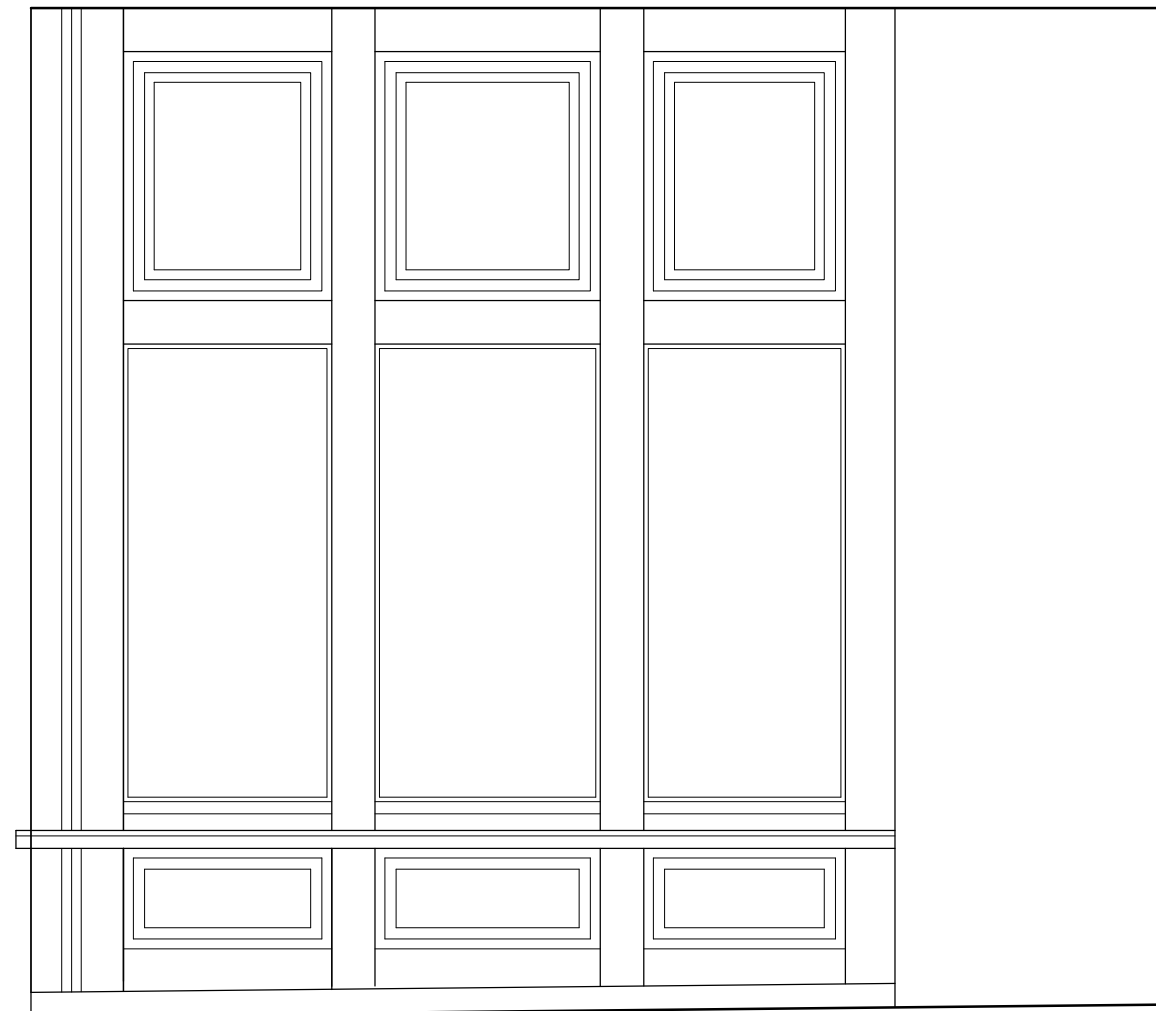

ENLARGED REMODELED ELEVATION (FRONT)

SCALE: 3/8" = 1'-0"



SCALE: 3/8" = 1'-0"

PROPERTY OF



235 Riverside Industrial Parkway
Portland, ME 04102

Ade Property Management
Portland, ME

Renovations to
Four City Center
Portland, ME

BY: JJO JJO

NO	REMARKS
A	Issued for reference only
B	Issued for Permitting

DATE: 04-16-13 05-08-13

CODE: IBC 2009

TOWN: Portland

DATE: 04-16-13

SCALE: as noted

DRAWN: JJO

TITLE: Enlarged Elevation Section

FILE:

SHEET: A0-06