


EXISTING ELEVATION  
 SCALE: 1/4" = 1'-0"

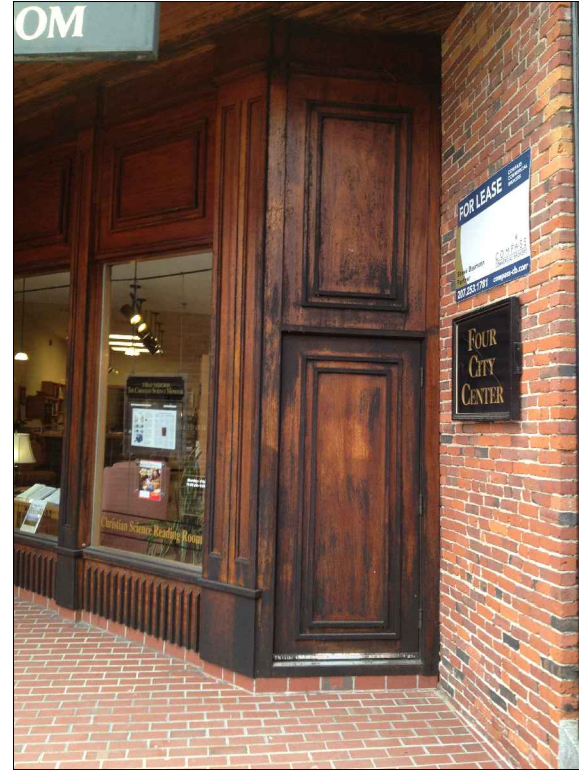

NO	DATE	REMARKS	BY
A	04-16-13	Issued for reference only	JJO
B	05-08-13	Issued for Permitting	JJO

CODE: IBC 2009  
 TOWN: Portland  
 DATE: 04-16-13  
 SCALE: as noted  
 DRAWN: JJO  
 TITLE: Existing Elevation  
 FILE:  
 SHEET:  
**A0-03**