


Life Safety Plan

6 - City Center
 2nd floor left side
 2 new offices
 1 - 8'x10'
 1 - 8'x8'

LS-1

Scale
 $1/8" = 1'$

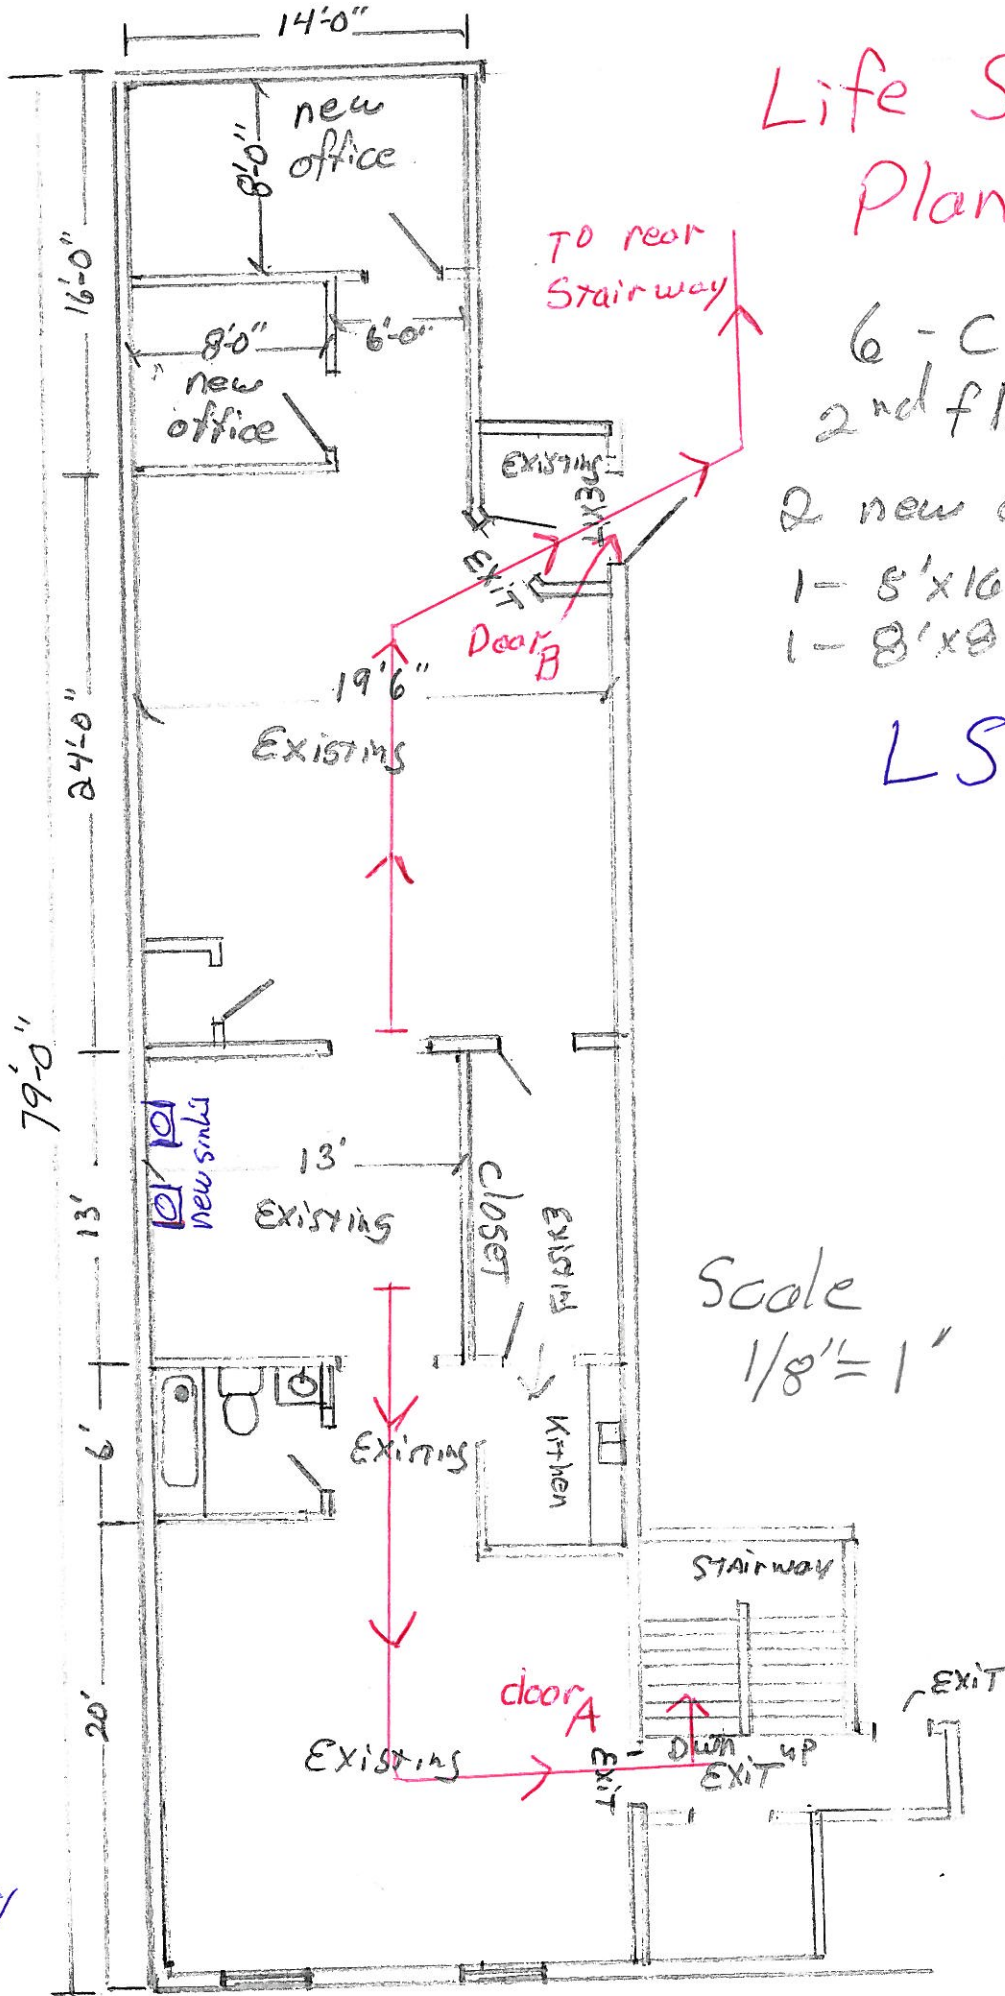

LS-1
 Life Safety