




2 ELEVATION
SCALE: 1/8" = 1'-0"
2' 4' 8' 16'

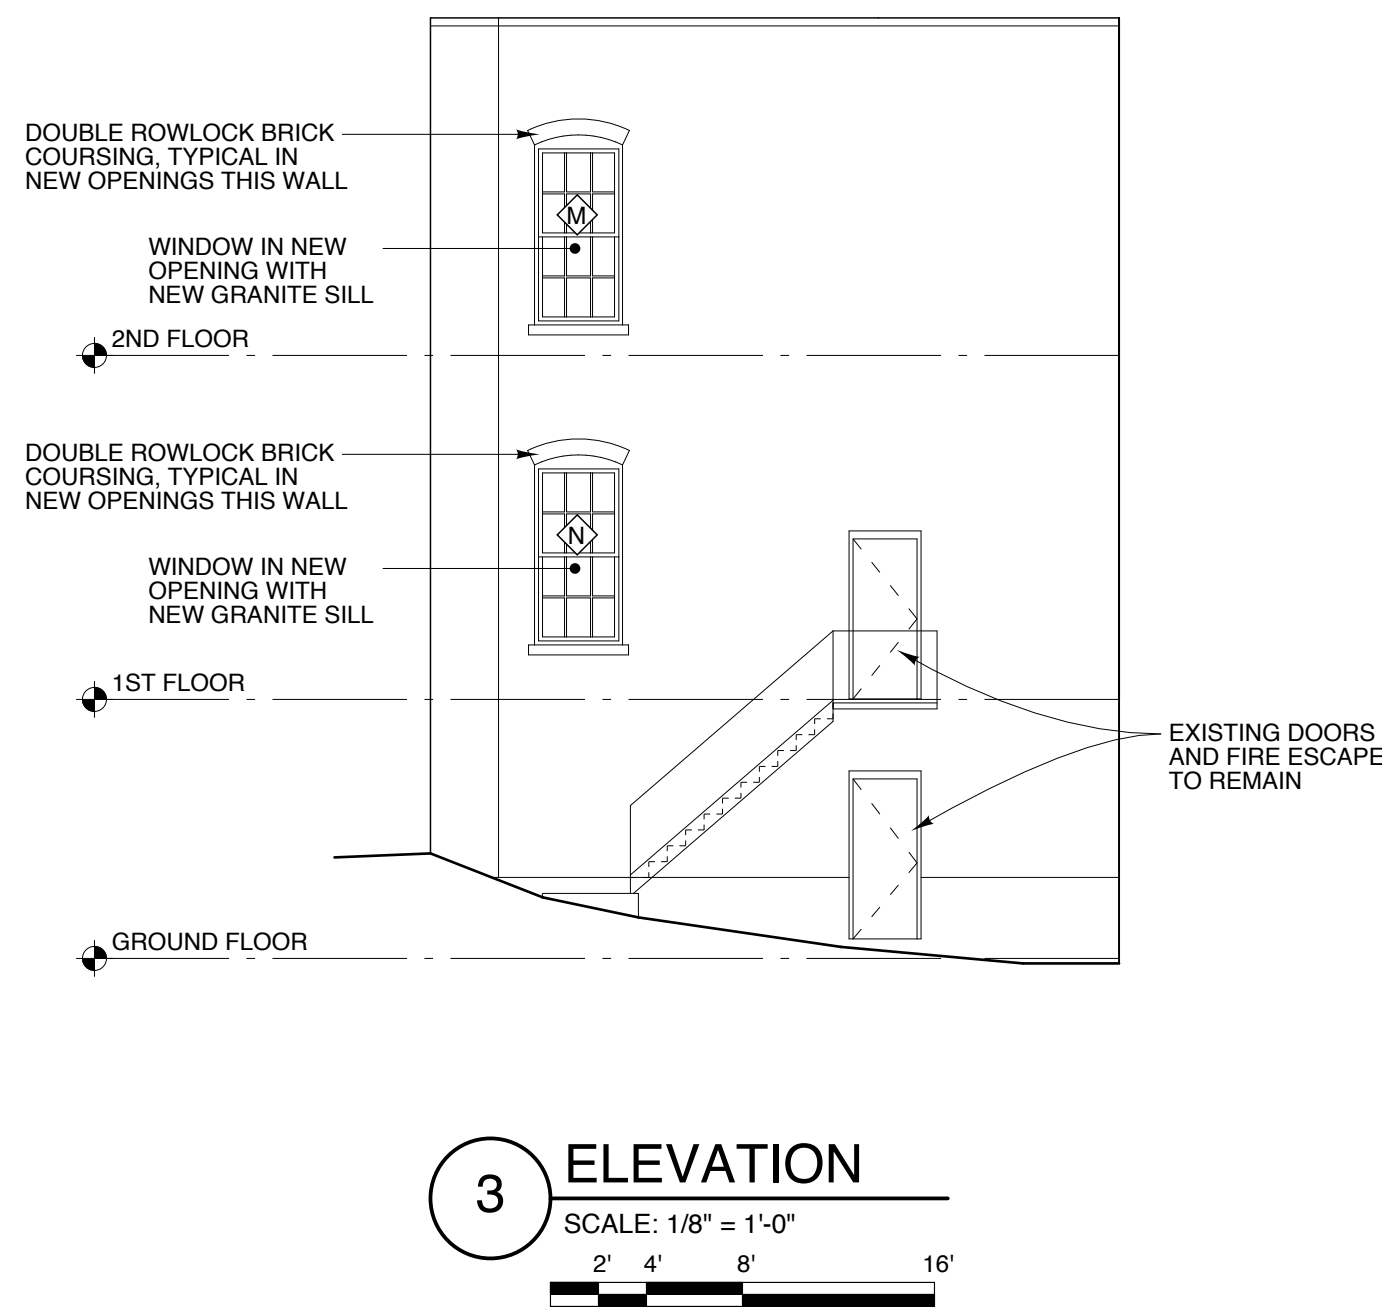


3 ELEVATION
SCALE: 1/8" = 1'-0"
2' 4' 8' 16'

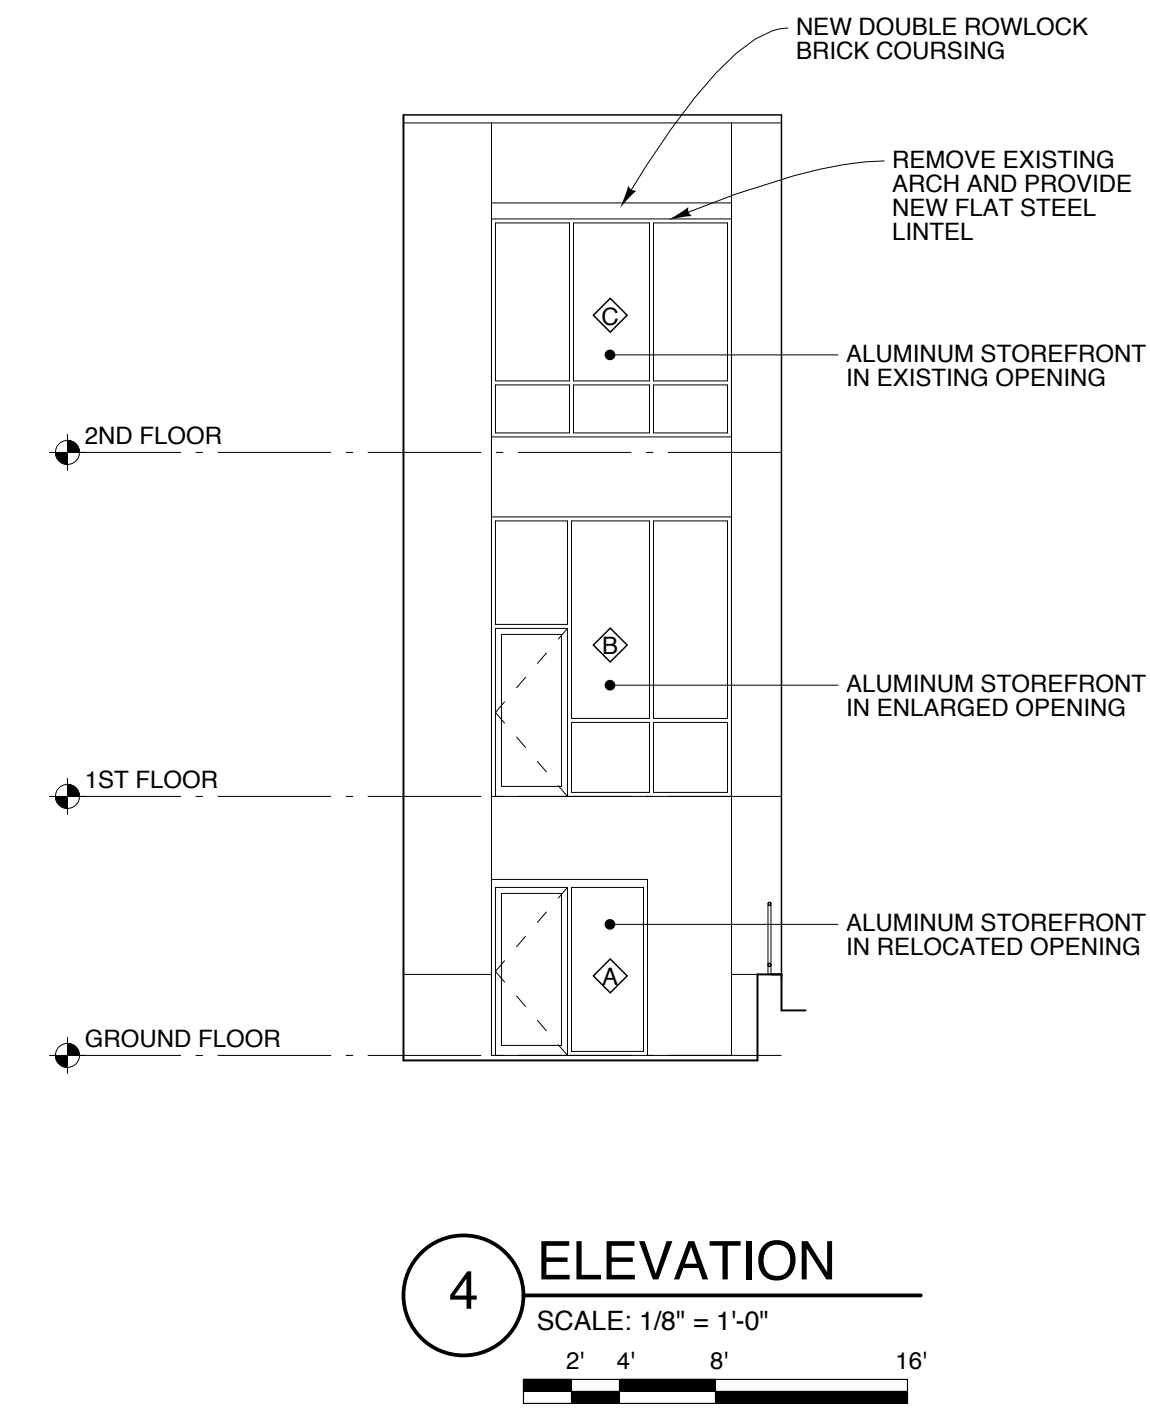

4 ELEVATION
SCALE: 1/8" = 1'-0"
2' 4' 8' 16'

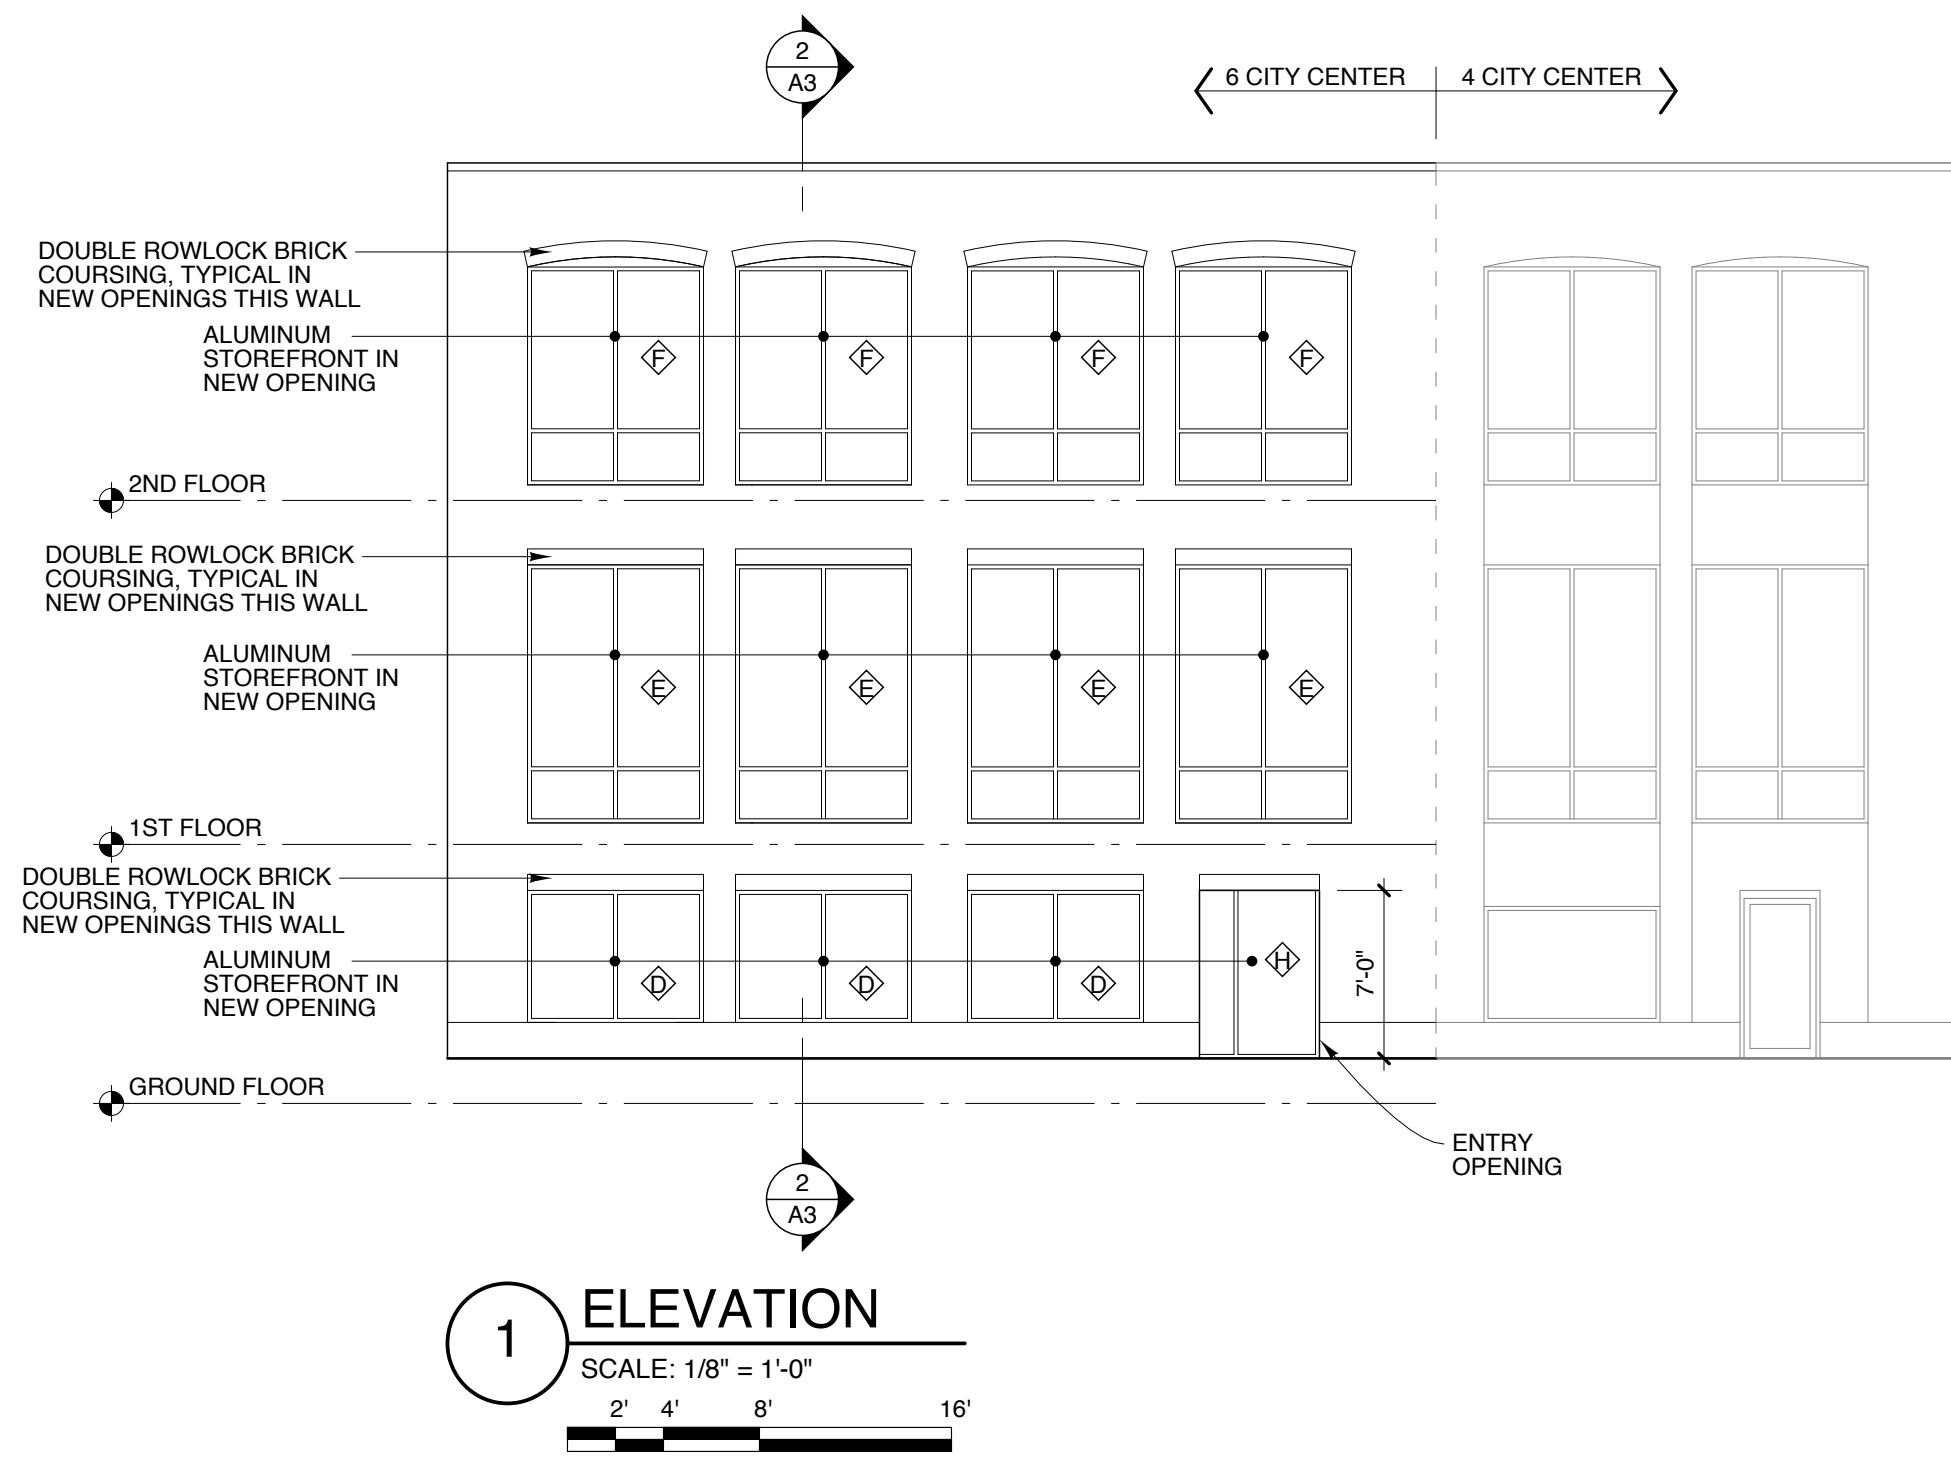

1 ELEVATION
SCALE: 1/8" = 1'-0"
2' 4' 8' 16'

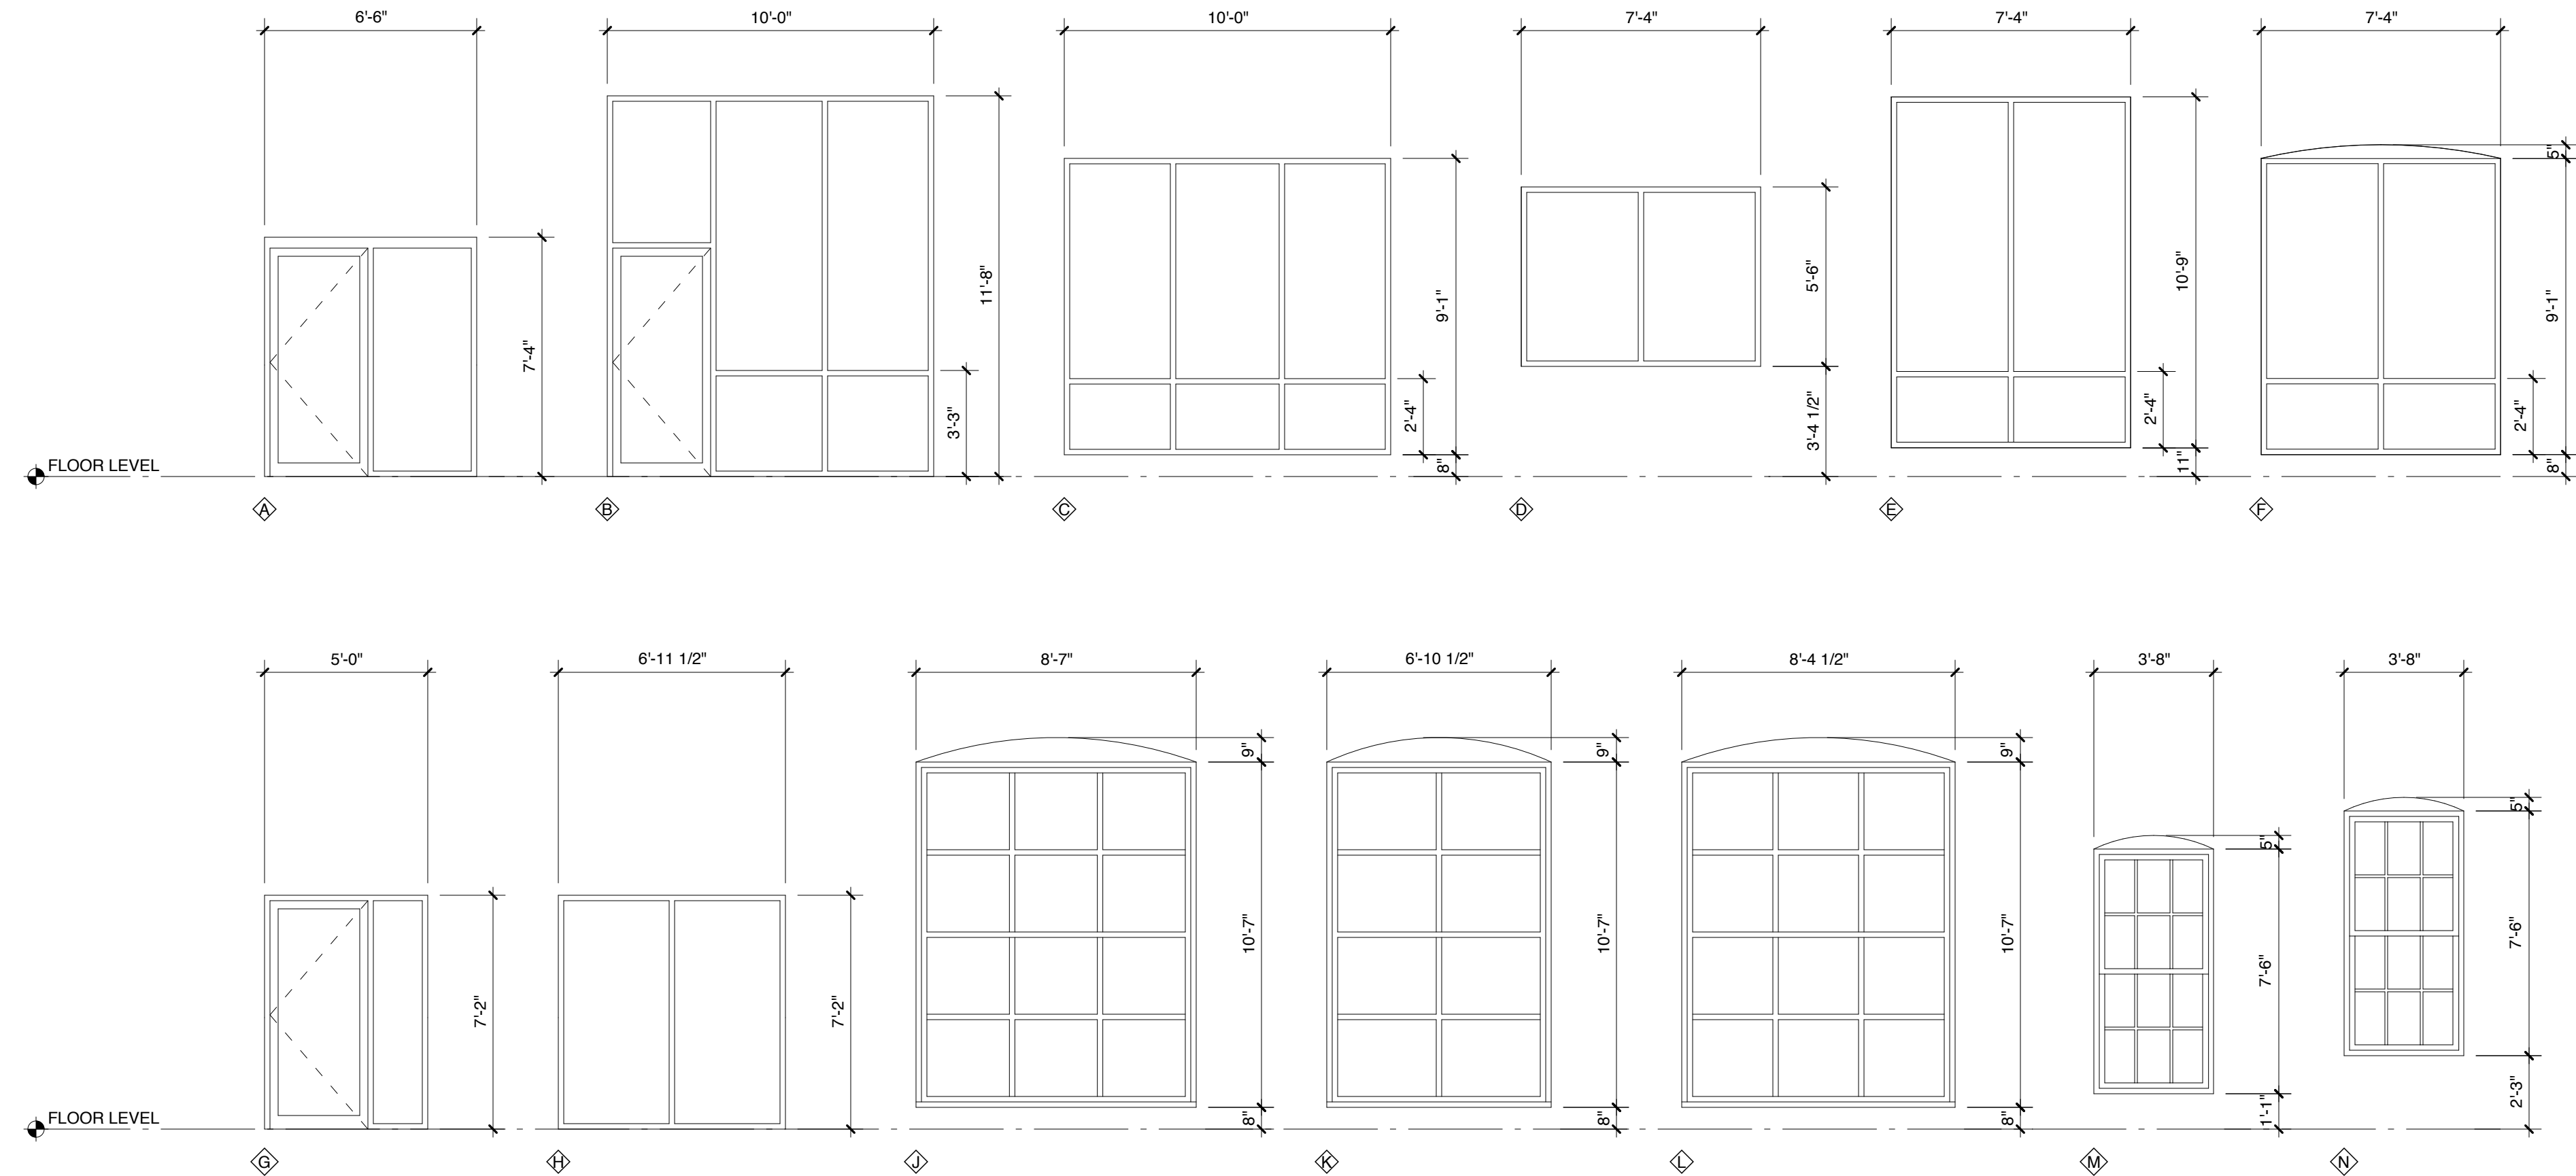

5 WINDOW SCHEDULE
SCALE: 1/4" = 1'-0"
1' 2' 4' 8'

- WINDOW TYPES**
- ⬢ KAWNEER TRIFAB 451T STOREFRONT FRAMING, COLOR DARK BRONZE, 1" INSULATED GLASS
 - ⬢ TGP WIREFRAME 45 MINUTE RATED ALUMINUM FRAME AND DOOR, COLOR DARK BRONZE, WITH FIRELITE PLUS 45 MINUTE RATED GLAZING
 - ⬢ TRACO TR-9100 SINGLE HUNG ALUMINUM WINDOW, WITH TT SNAP-ON HEAD AND JAMB PANNING AND D SNAP-ON SILL PANNING. SIGHT LINE AND COLOR TO MATCH WINDOWS ON FREE STREET SIDE OF BUILDING

NOTE:
DIMENSIONS OF MASONRY OPENINGS SHOWN ARE APPROXIMATE. ADJUST AS NEEDED TO FIT EXISTING MASONRY COURSING.

