


**1 FIRST FLOOR DEMOLITION PLAN**

SCALE: 1/8" = 1'-0"  
 2' 4' 8' 16'

**DEMOLITION KEY**  
 ——— EXISTING TO REMAIN  
 - - - - - EXISTING TO BE REMOVED

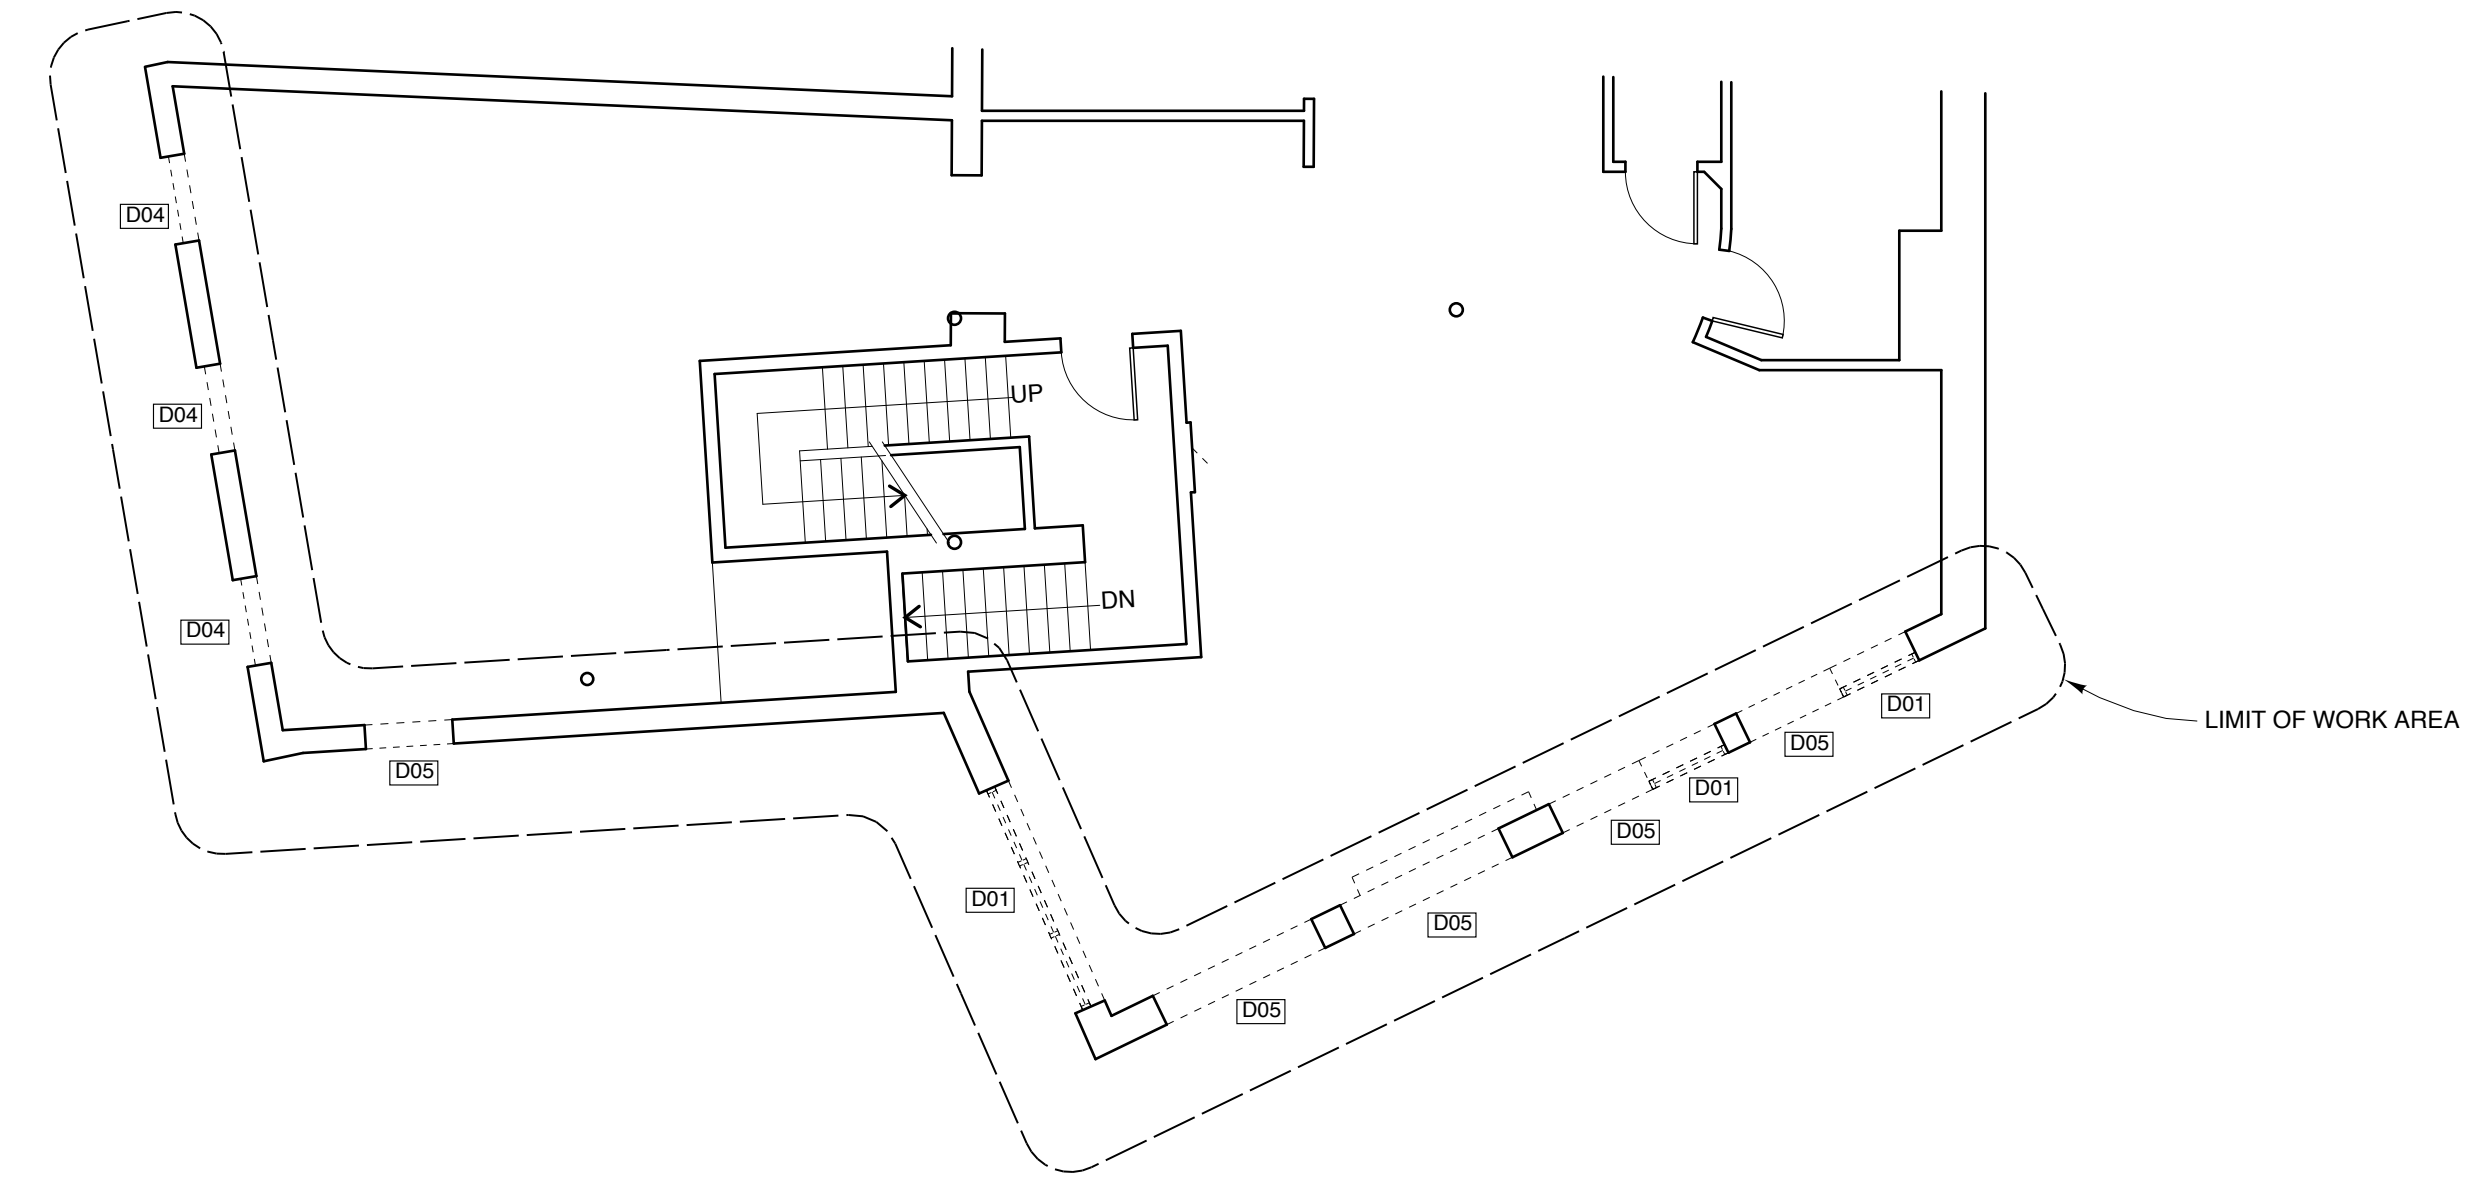


**1 SECOND FLOOR DEMOLITION PLAN**

SCALE: 1/8" = 1'-0"  
 2' 4' 8' 16'

**DEMOLITION KEY**  
 ——— EXISTING TO REMAIN  
 - - - - - EXISTING TO BE REMOVED

**DEMOLITION KEYNOTES -- THIS SHEET ONLY**



- D01 REMOVE WINDOW
- D02 REMOVE DOOR AND FRAME
- D03 REMOVE FIRE ESCAPE
- D04 REMOVE MASONRY FROM PREVIOUS EXISTING OPENING
- D05 CUT NEW WINDOW OPENING
- D06 CUT NEW ENTRY OPENING THROUGH MASONRY AND FOUNDATION

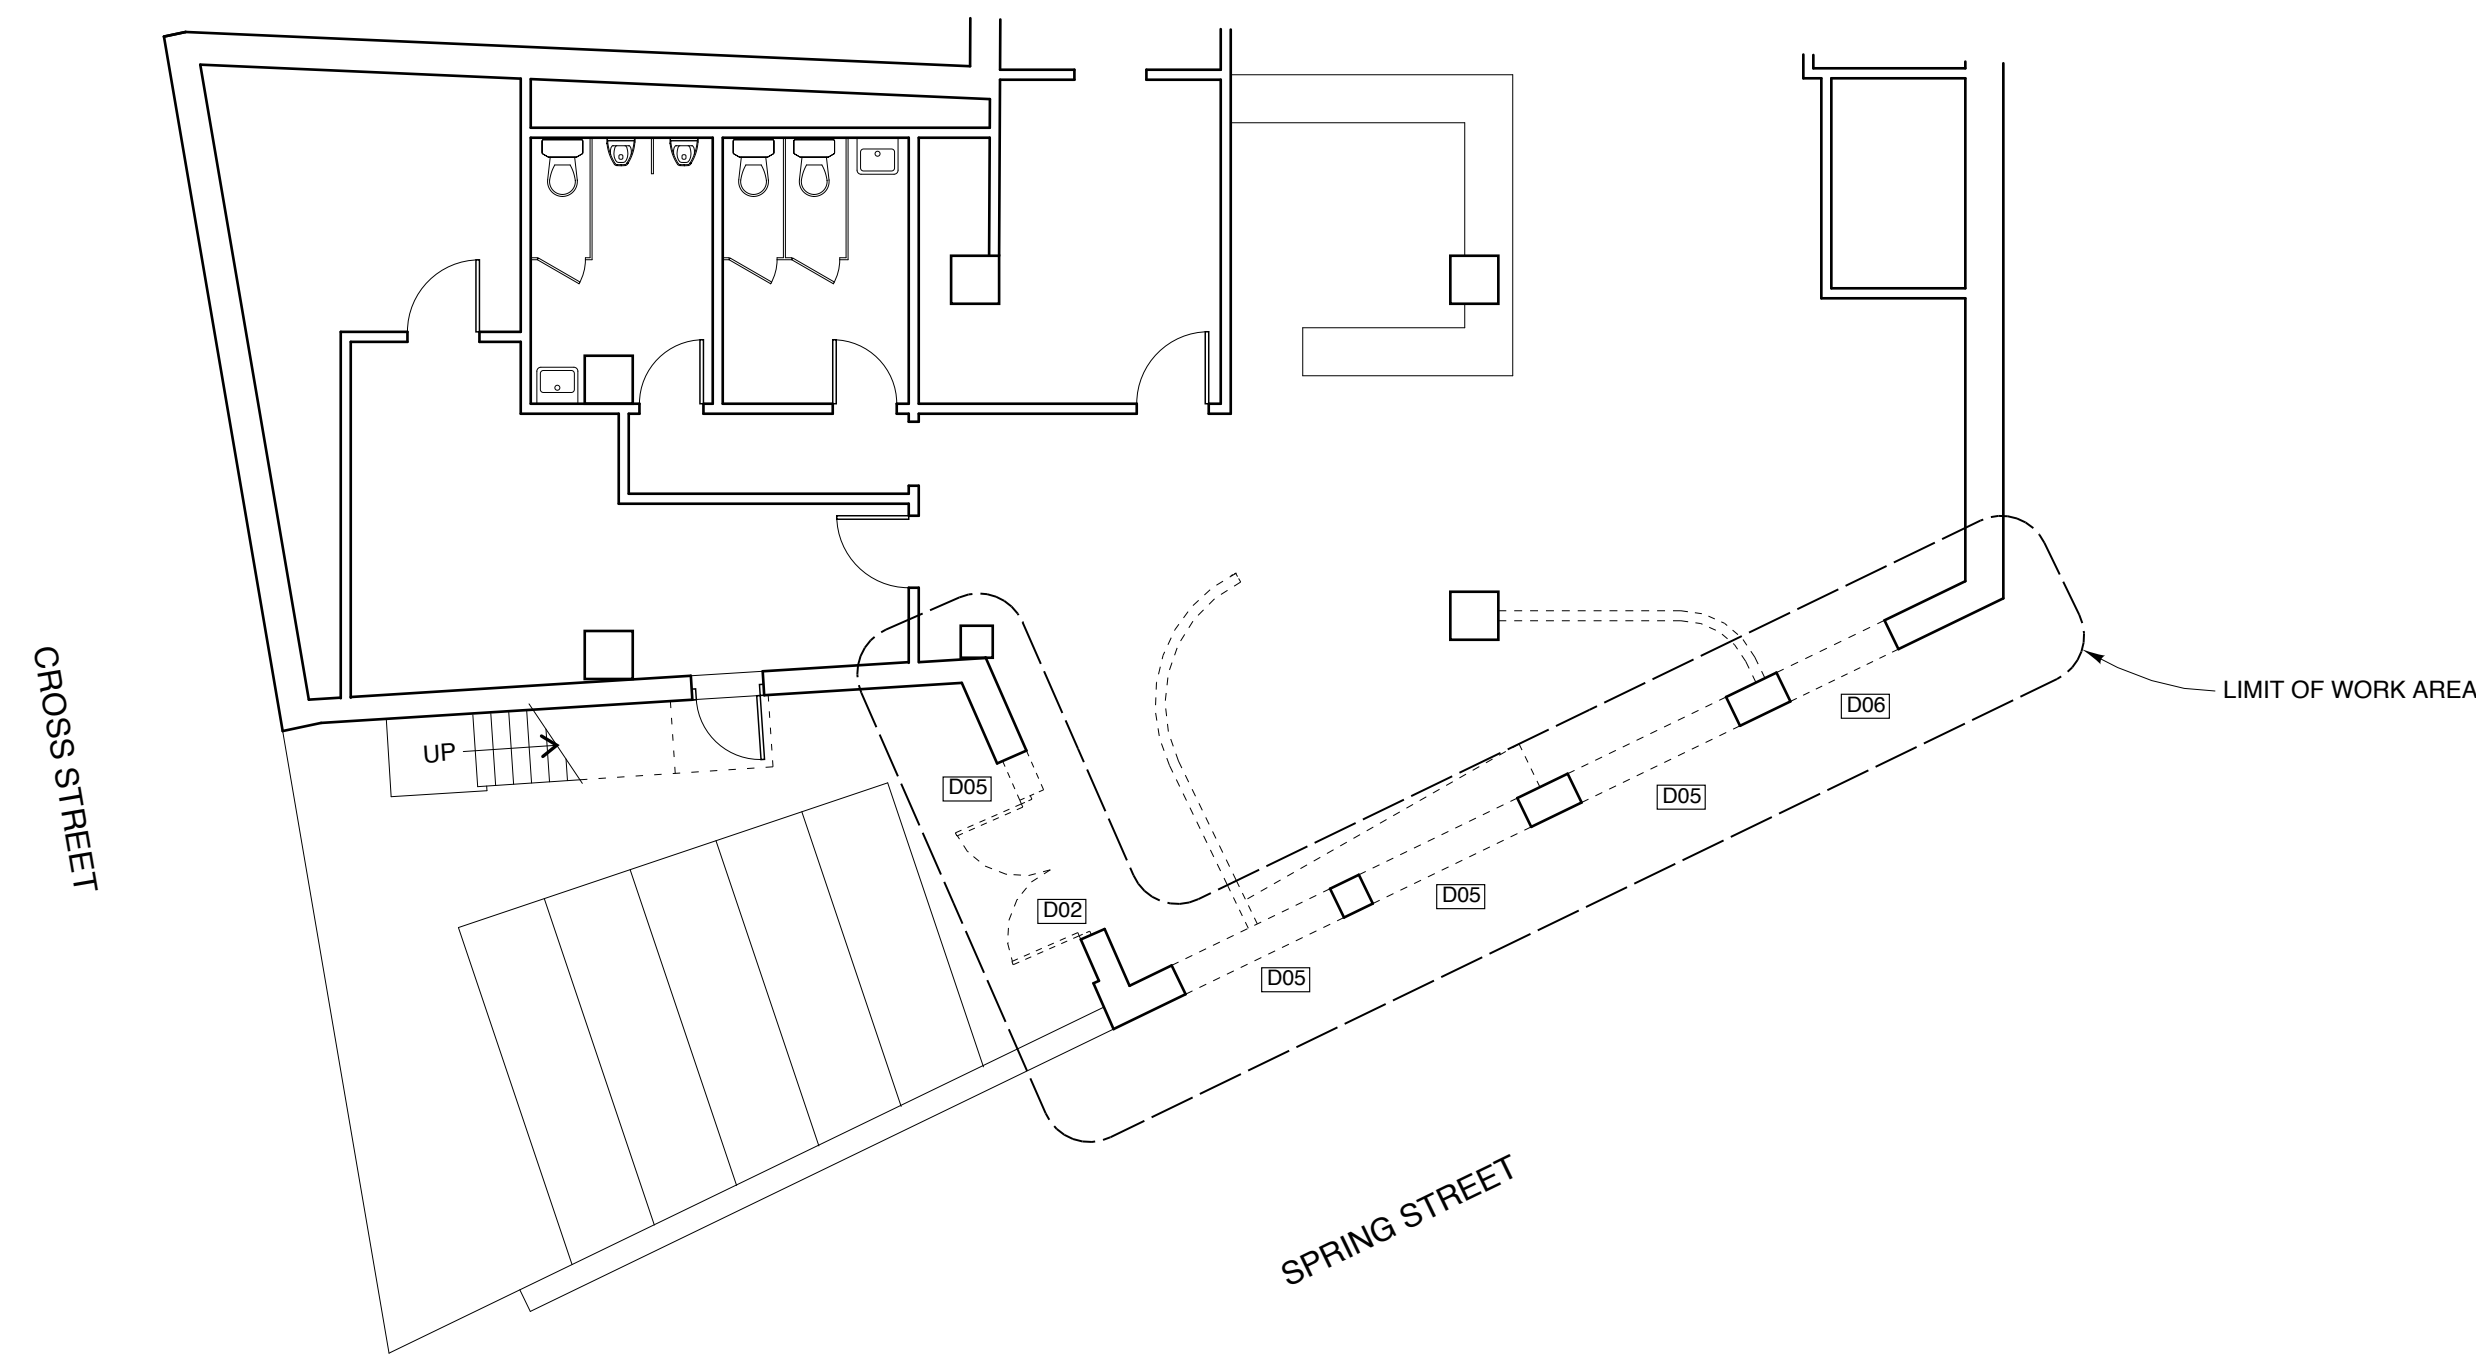

**1 GROUND FLOOR DEMOLITION PLAN**

SCALE: 1/8" = 1'-0"  
 2' 4' 8' 16'

**DEMOLITION KEY**  
 ——— EXISTING TO REMAIN  
 - - - - - EXISTING TO BE REMOVED

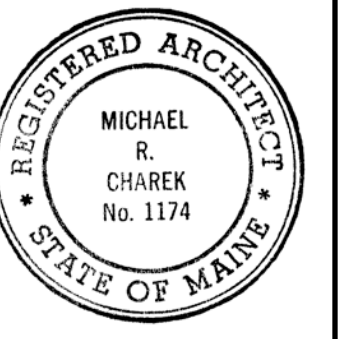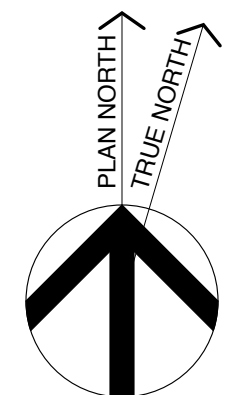

**Title**

DEMOLITION PLANS

**Scale:** 1/8" = 1'-0"

**Date:** 8/31/16

**Revisions**

**ISSUED FOR PERMIT**

**Sheet**

**D1**